



⊕ SIDE ELEVATION (WEST)  
AS EXISTING



⊕ SIDE ELEVATION (WEST)  
AS PROPOSED

- New Ground Floor Side Extension
- External materials and finishes of new extension**
- Cream white External Render to match existing
  - White UPVC Windows with internal georgian bars to match existing
  - Rooflines to extension to be clay pan roof to match existing ones.
  - Rainwater gutters to be black upvc to match existing fixed onto black painted timber fascia to match existing.
- New Ground Floor Rear Extension

Prepared by:

Address:  
46 William Way,  
SG6 2HL

Drawing name:  
Side Elevation (west): As  
Existing and proposed

Scale:  
1:100 @  
A3

Date drawn:  
Sept 2024


Drawing number:  
46WW-FP213  
Rev 06




⊕ SIDE ELEVATION (EAST)  
AS EXISTING



⊕ SIDE ELEVATION (EAST)  
AS PROPOSED

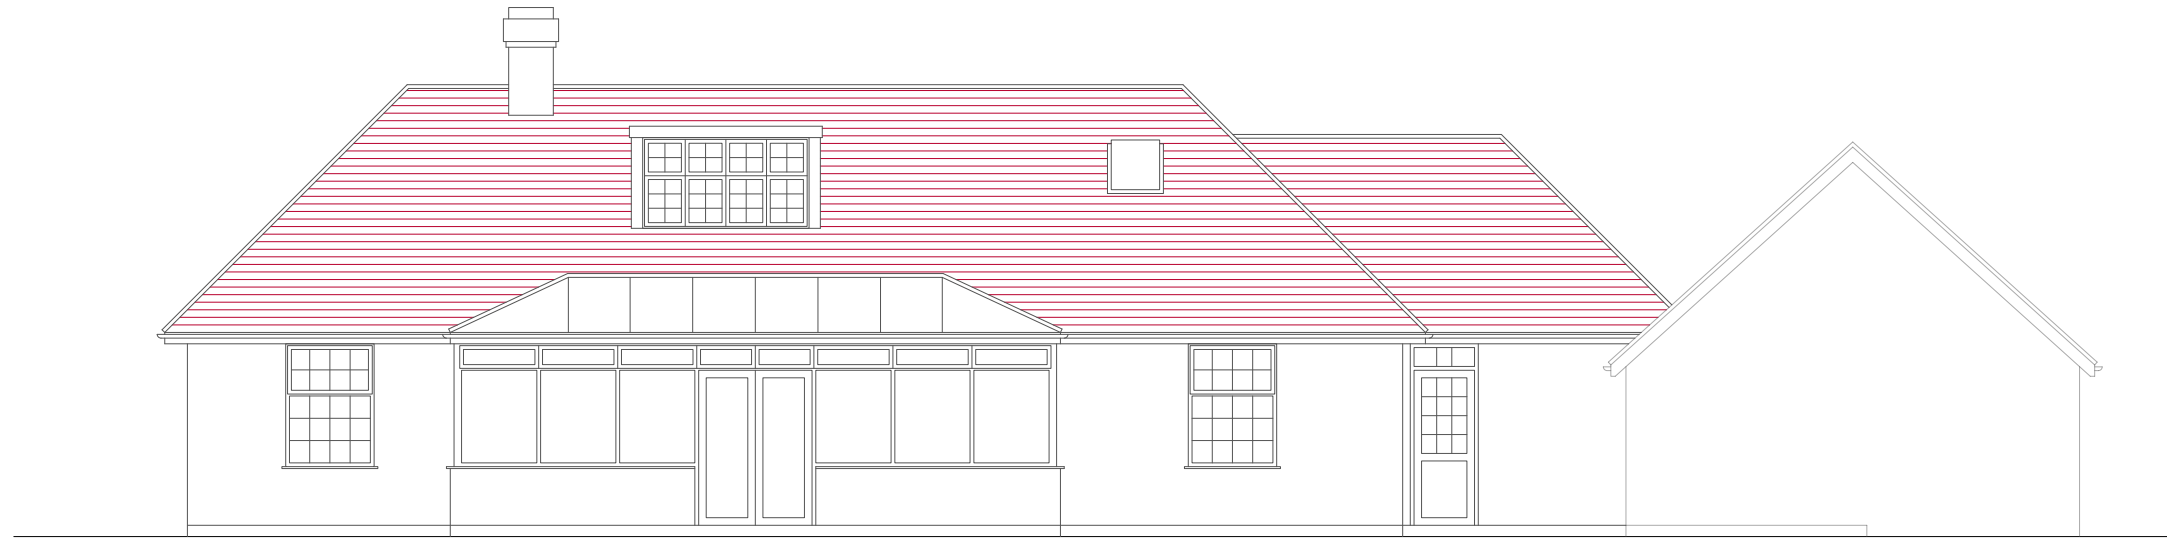



REAR ELEVATION  
AS EXISTING

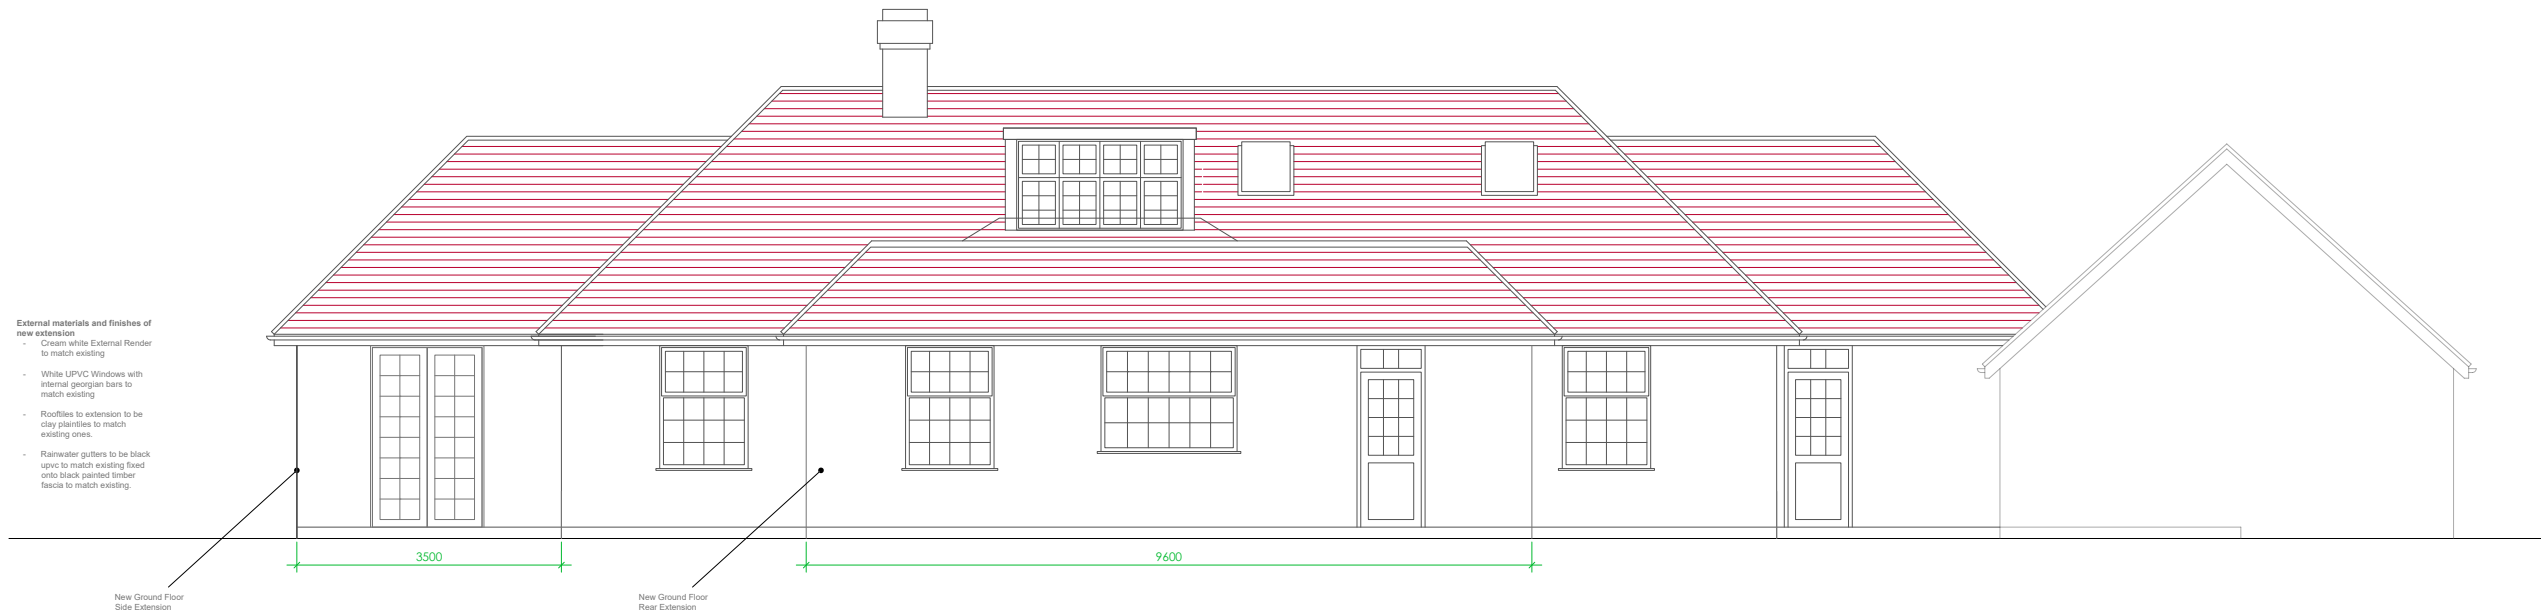

- External materials and finishes of new extension
- Cream white External Render to match existing
  - White UPVC Windows with internal Georgian bars to match existing
  - Rooflines to extension to be clay plain tiles to match existing ones.
  - Rainwater gutters to be black upvc to match existing fixed onto black painted timber fascia to match existing.

REAR ELEVATION  
AS PROPOSED

Note: All dimensions are in mm unless stated otherwise

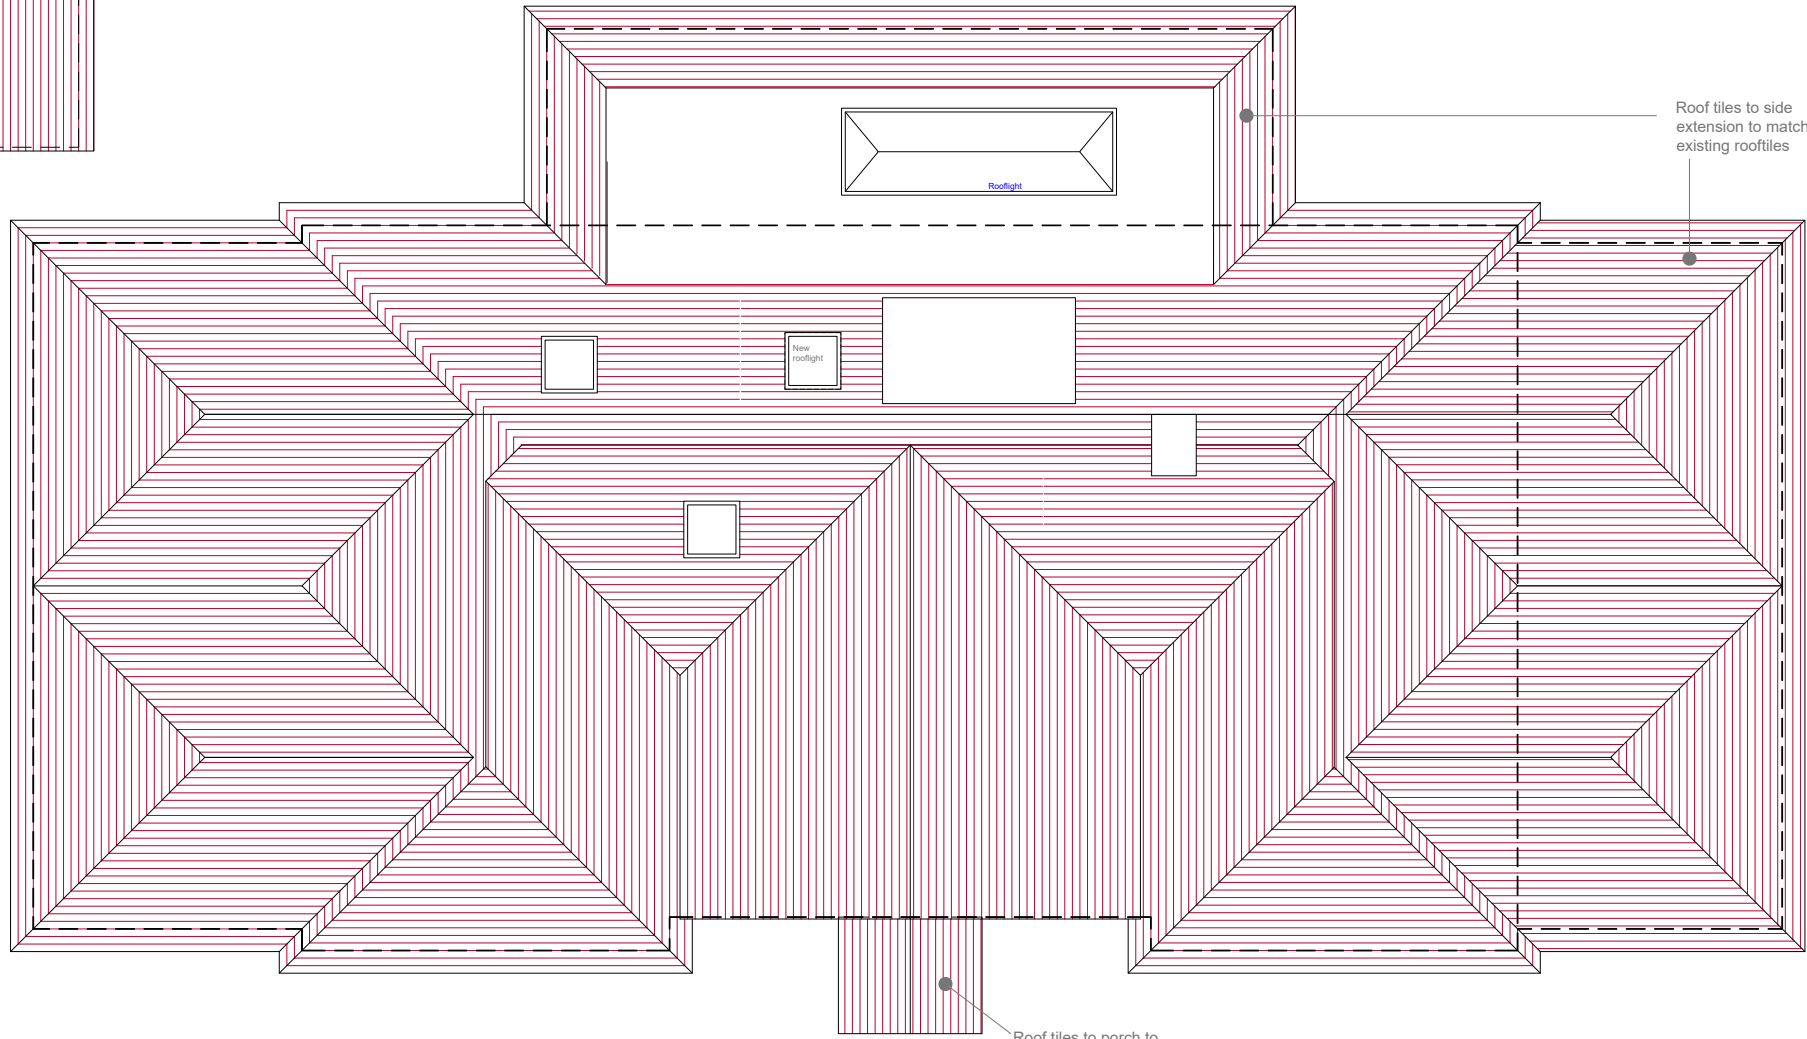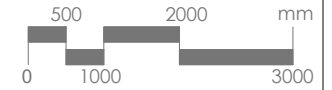

**ROOF PLAN**  
**AS PROPOSED**

Prepared by:

Address:  
46 Willian Way,  
SG6 2HL





Drawing name:  
Roof Plan: As Proposed

Scale:  
1:100 @  
A4


Date drawn:  
June 2024

Drawing number:  
46WW-FP203  
Rev 06

**Wall Type Legend**

-  Existing wall to be retained
-  Existing section of wall to be removed
-  New external cavity wall
-  Proposed internal stud or blockwork wall

Note: All dimensions are in mm unless stated otherwise

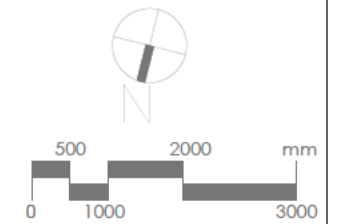

**FIRST FLOOR PLAN  
AS PROPOSED**

Prepared by:


Address:  
46 Willian Way,  
SG6 2HL

Drawing name:  
First Floor Plan: As  
Proposed

Scale:  
1:100 @  
A4

Date drawn:  
June 2024

Drawing number:  
46WW-FP202  
Rev 06

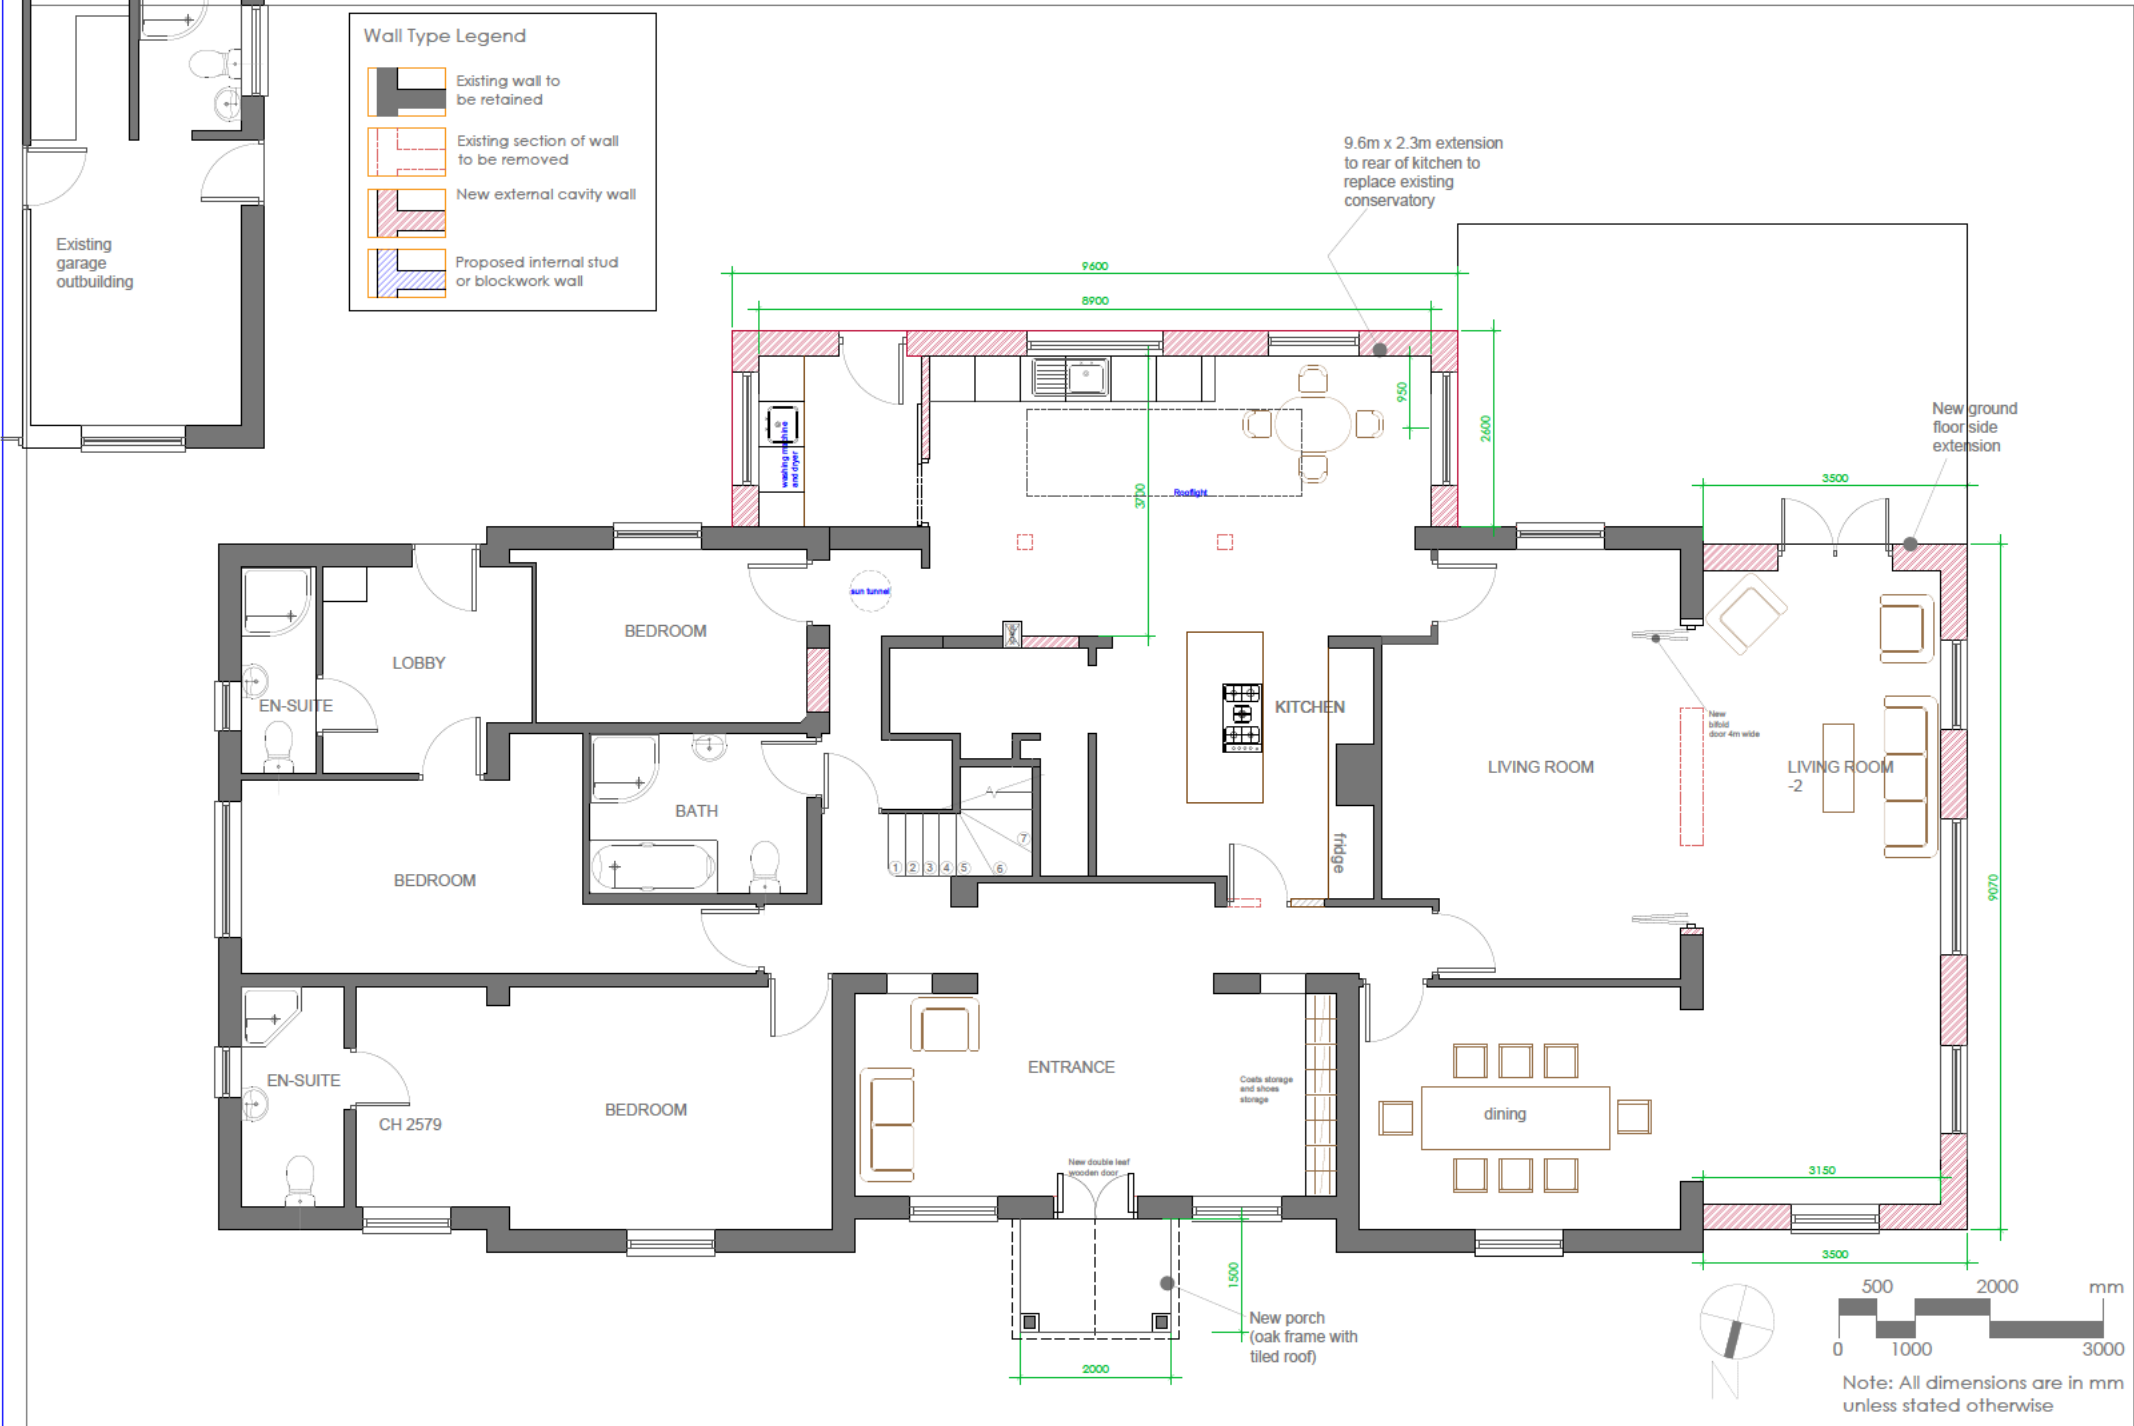

**GROUND FLOOR PLAN  
AS PROPOSED**

Prepared by:

Address:  
46 Willian Way,  
SG6 2HL

Drawing name:  
Ground Floor Plan: As  
Proposed

Scale:  
1:100 @  
A4

Date drawn:  
June 2024

Drawing number:  
46WW-FP201  
Rev 06