



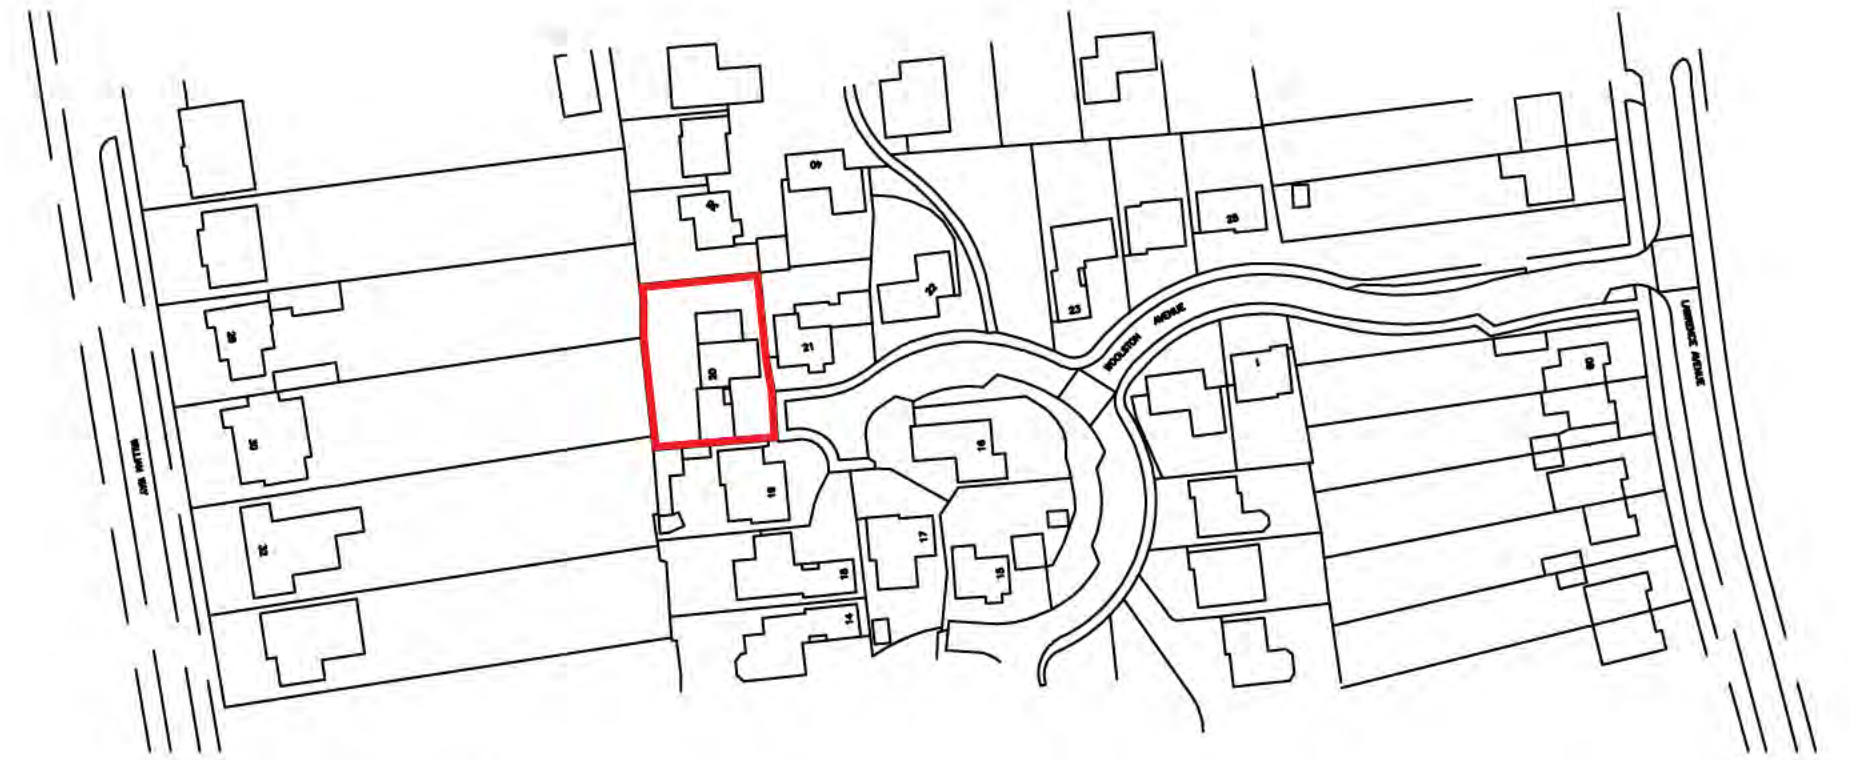



PROPOSED BLOCK PLAN @ 1 TO 200

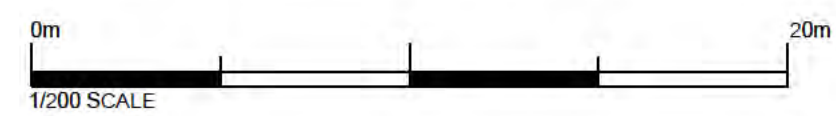

Ordnance Survey (c) Crown Copyright 2021. All rights reserved. Licence number 100022432

SITE LOCATION PLAN @ 1 TO 1250

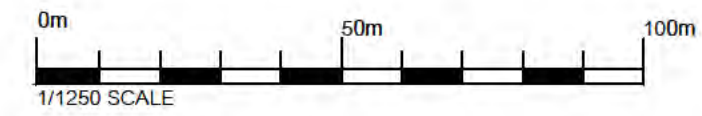

Rev.	Date	Details	Drawn	Checked
Issued for:				
PLANNING				
Project/Client:			Project No:	
Proposed Extension			Dwg No. Rev:	
20 Woolston Avenue			A110	
Drawing:			Scale:	
Site & Location Plans			As Indicated - A2	
			North: 	
			Drawn By: Date:	
			Checked By: Date:	



1 Front Elevation - Existing
1 : 50



2 Side 1 Elevation - Existing
1 : 50



3 Rear Elevation - Existing
1 : 50




4 Side 2 Elevation - Existing
1 : 50

0 1 to 50 5m


Rev	Date	Details	Drawn	Checked

Issued for:


Project/Client: 20 Woolston Avenue	Project No: Project Number
	Dwg No: A101
	Rev:
Drawing: Existing Elevations	Scale: 1 : 50 @A1
	Drawn By: Author
	Date:
	Checked By: Checker
	Date:

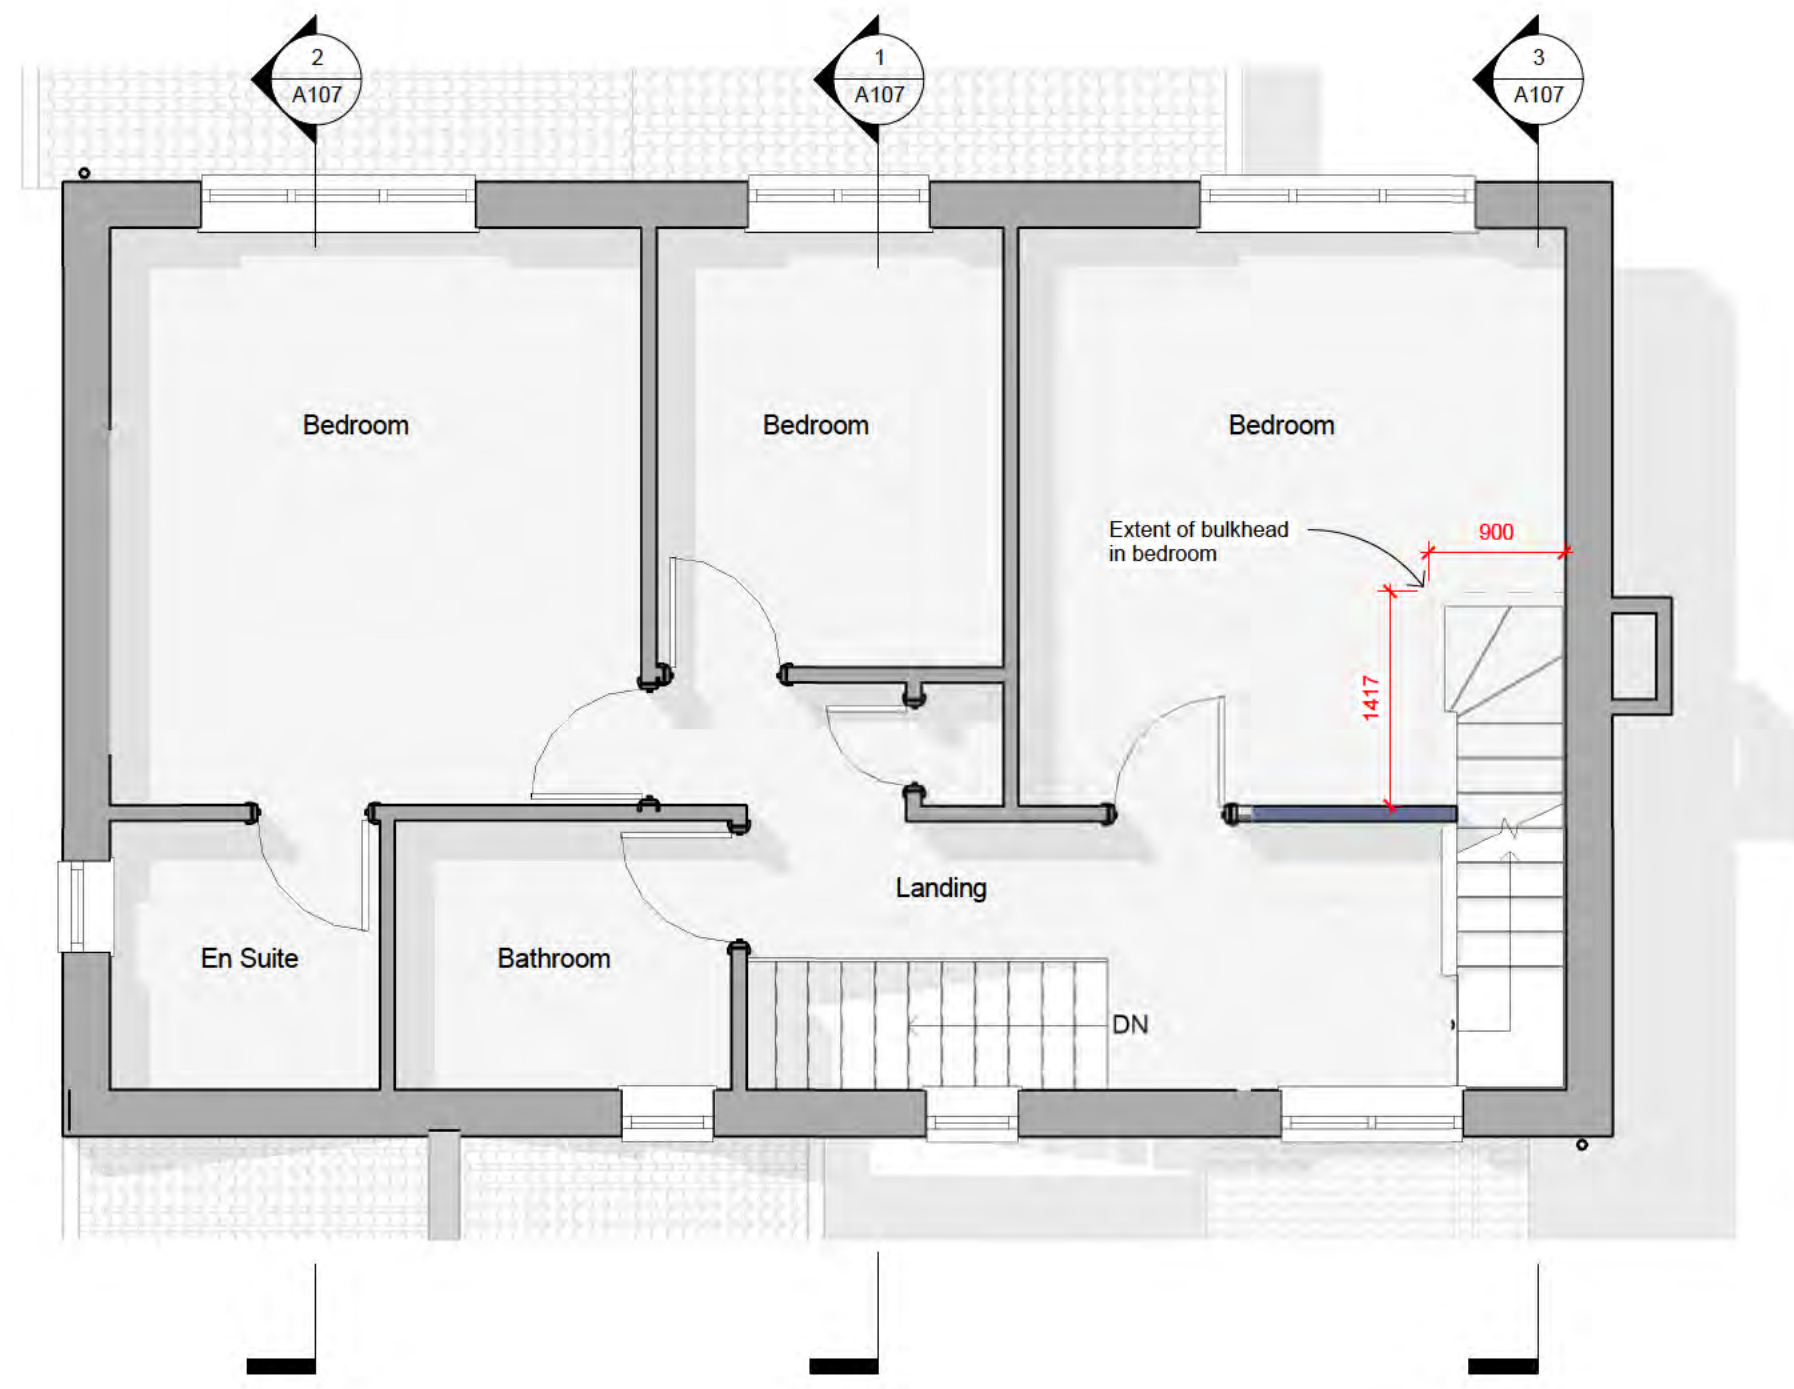

1 Level 1 - Proposed First Floor Plan
1 : 50

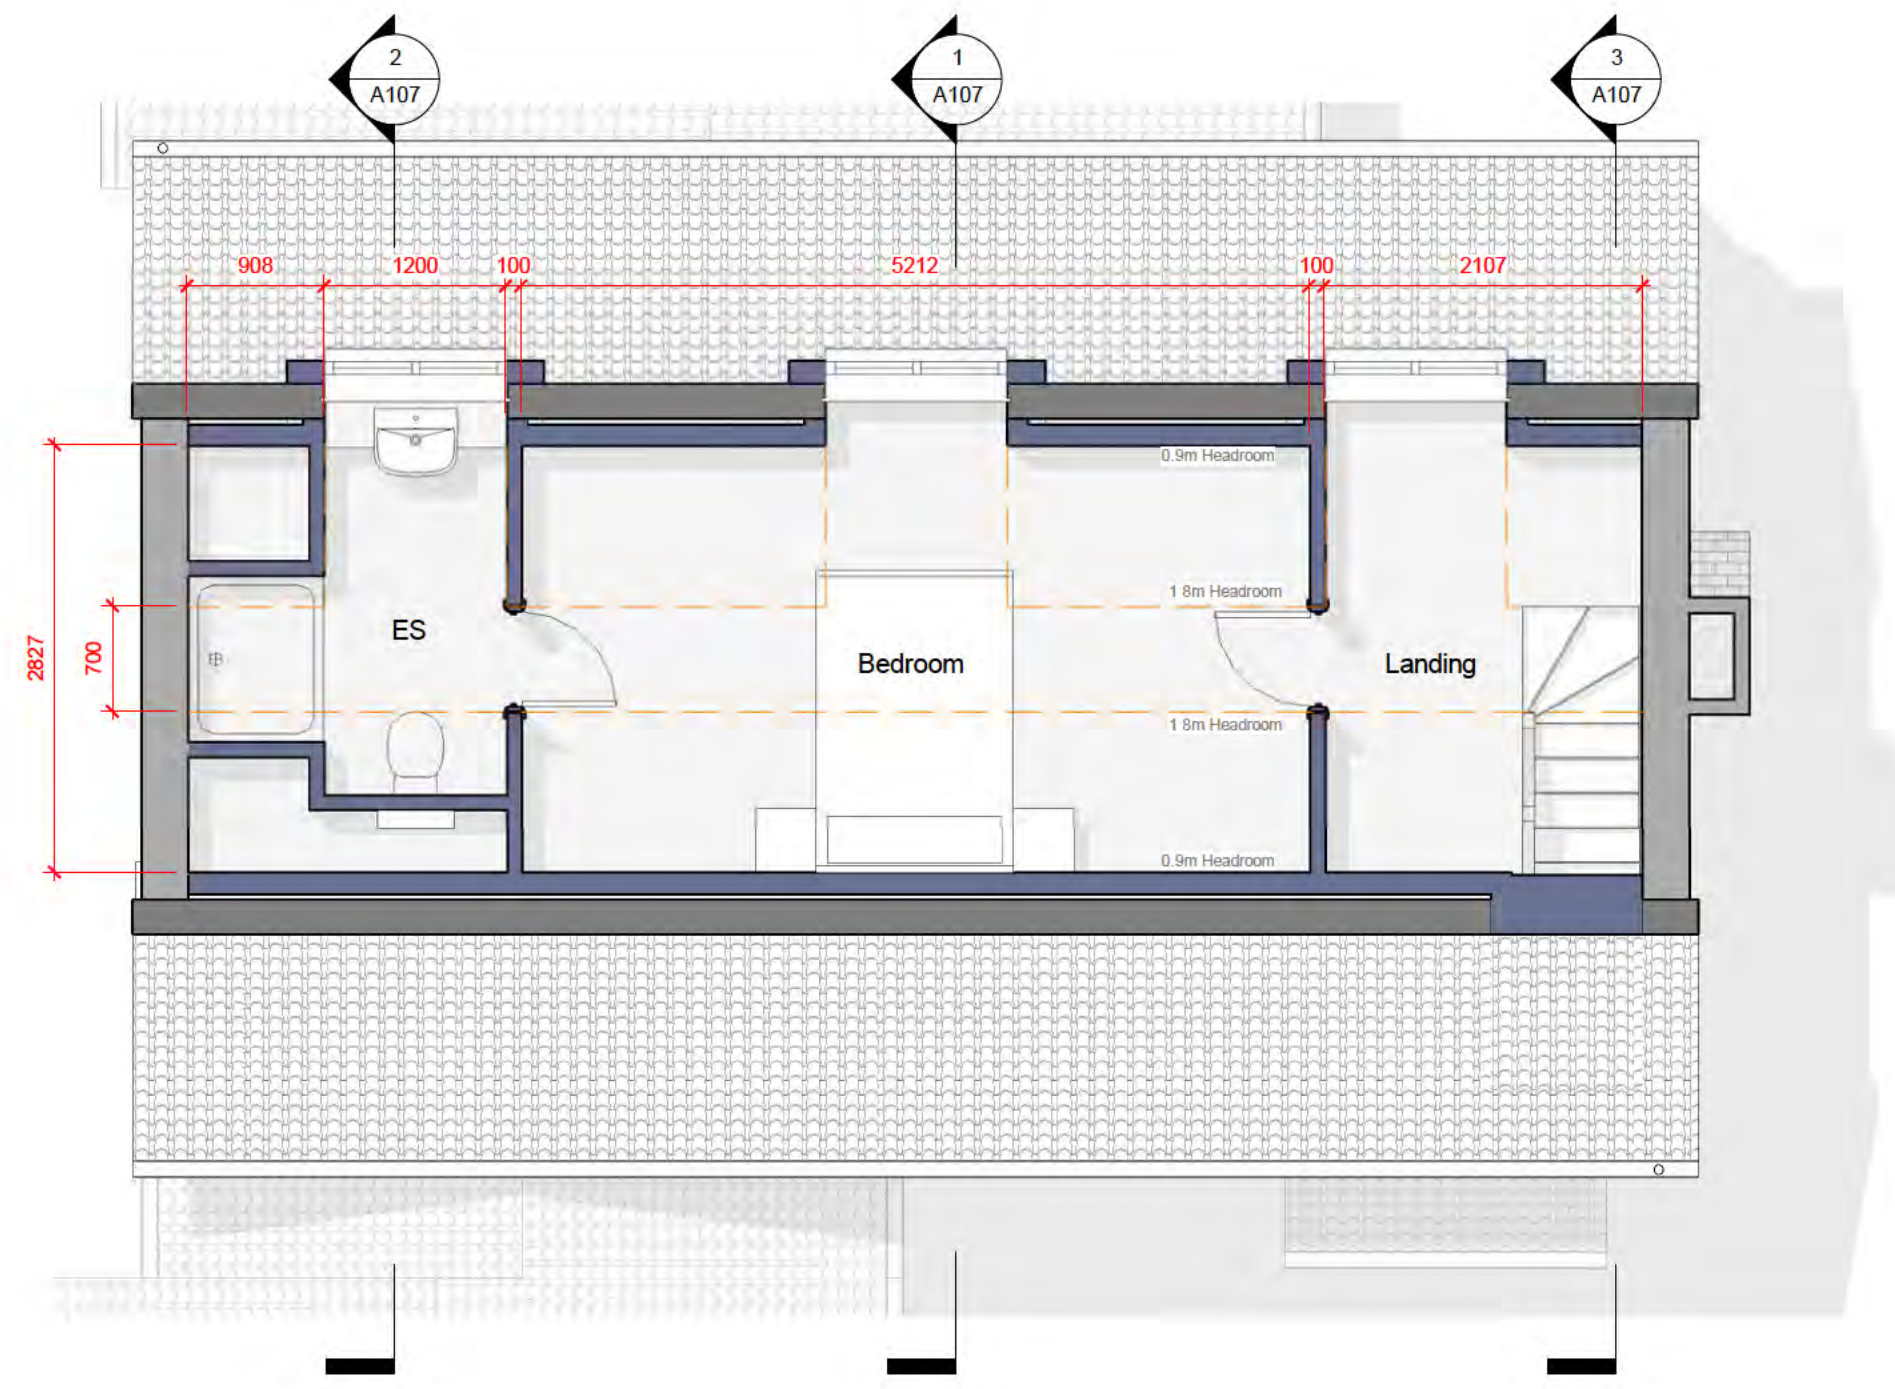

2 Level 2 - Proposed Second Floor Plan
1 : 50

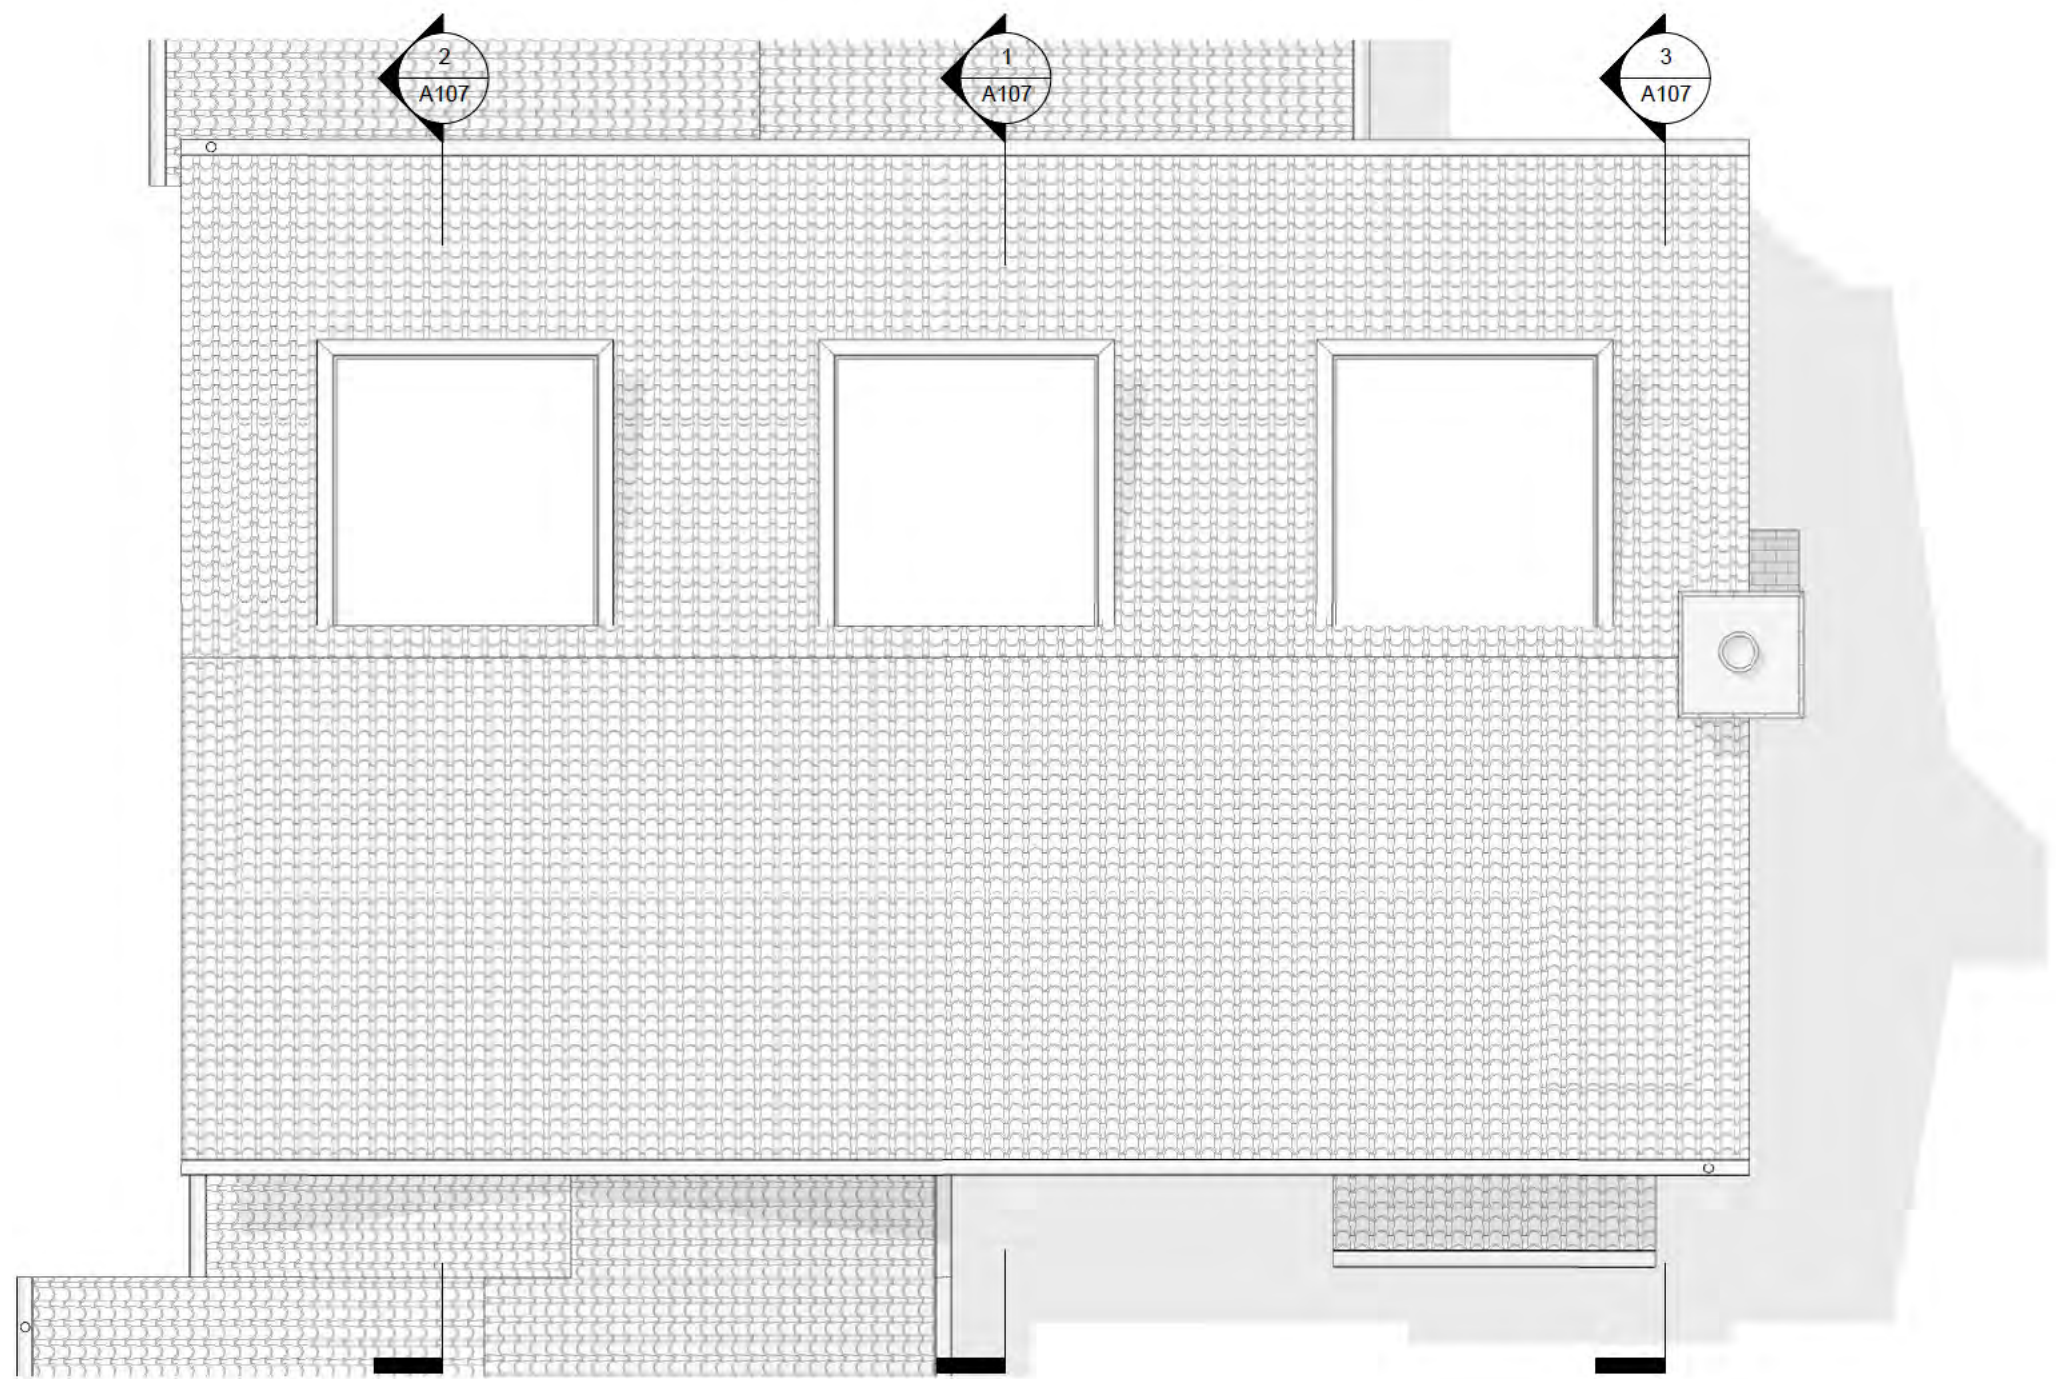

3 RF Level - Proposed Roof Plans
1 : 50

LEGEND:		EXTERNAL MATERIALS:	
	Existing construction to be retained.	External Walls	- Tile hanging to match existing.
	Existing construction to be demolished.	Flat Roof	- Dark grey EPDM membrane.
	Proposed new construction.	Fascia	- UPVC to match existing.
		Windows	- UPVC to match existing.
		Rainwater Goods	- UPVC to match existing.

0 1 to 50 5m

Rev	Date	Details	Drawn	Checked

Issued for:

Project/Client:	Project No:
20 Woolston Avenue	Project Number
	Dwg No:
	A105
	Rev:
Drawing:	Scale:
Proposed Plans	1 : 50 @A1
	Drawn By: Date:
	Author
	Checked By: Date:
	Checker



1 Front Elevation - Proposed
1 : 50



2 Side 1 Elevation - Proposed
1 : 50



3 Rear Elevation - Proposed
1 : 50



4 Side 2 Elevation - Proposed
1 : 50

EXTERNAL MATERIALS:


External Walls	- Tile hanging to match existing.
Flat Roof	- Dark grey EPDM membrane.
Fascia	- UPVC to match existing.
Windows	- UPVC to match existing.
Rainwater Goods	- UPVC to match existing.

0 1 to 50 5m


Rev	Date	Details	Drawn	Checked

Issued for:


BUILDING REGULATIONS	
Project/Client: 20 Woolston Avenue	Project No: Project Number
	Dwg No: A106
	Rev:
Drawing: Proposed Elevations	Scale: 1 : 50 @A1
	Drawn By: Author
	Checked By: Checker
	Date: Date

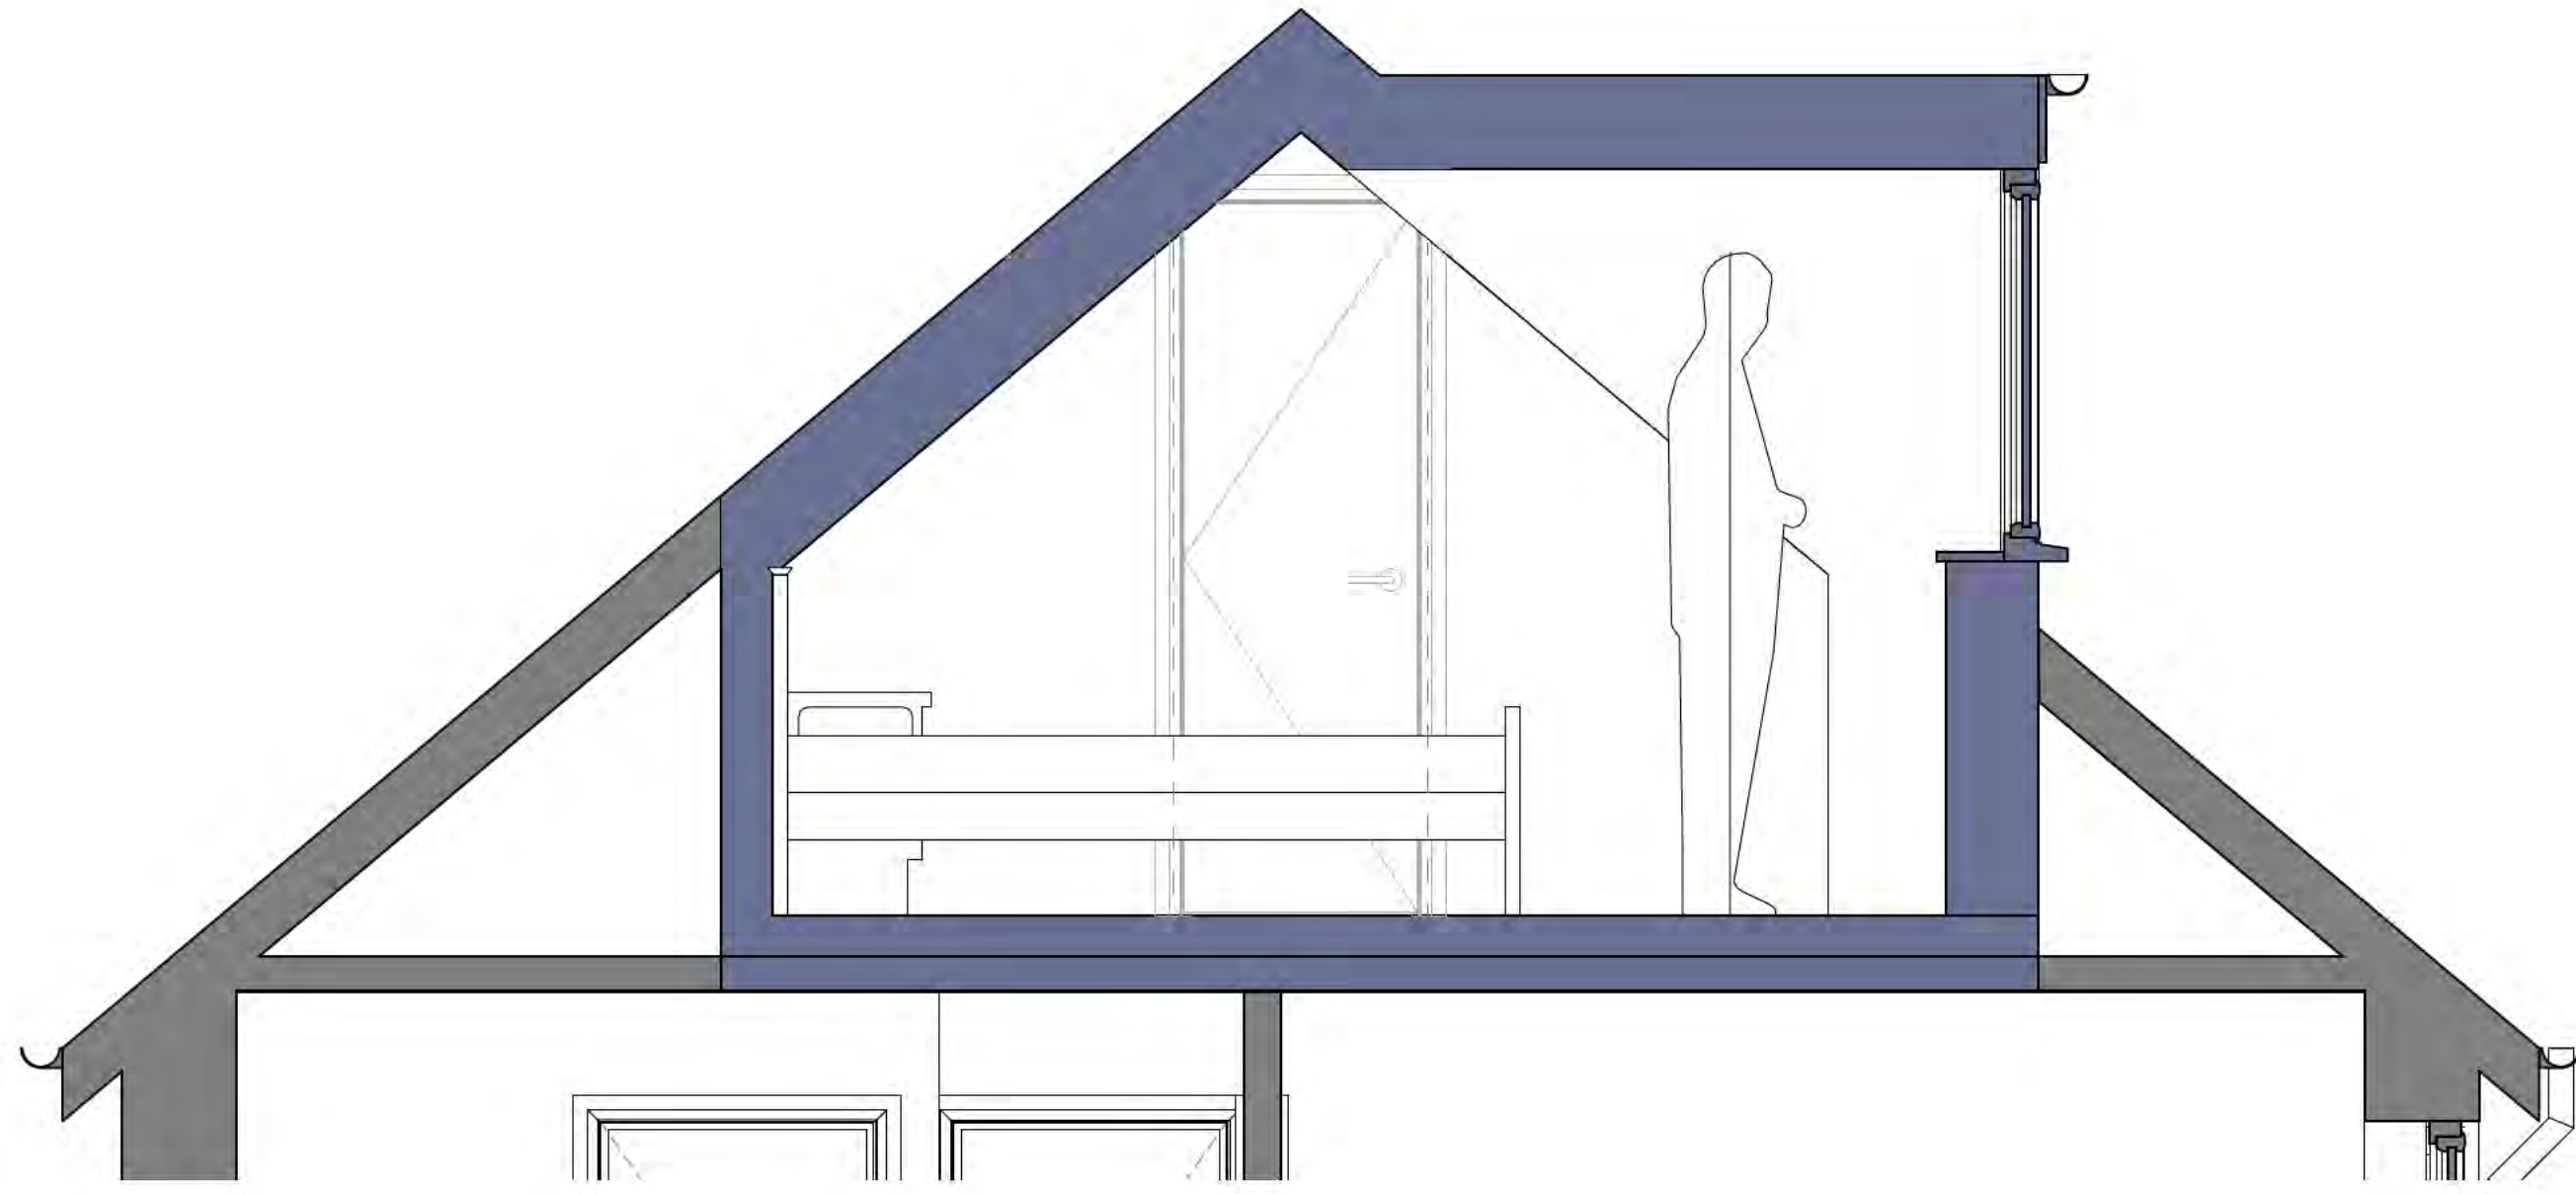

1 Bedroom Section
1 : 20

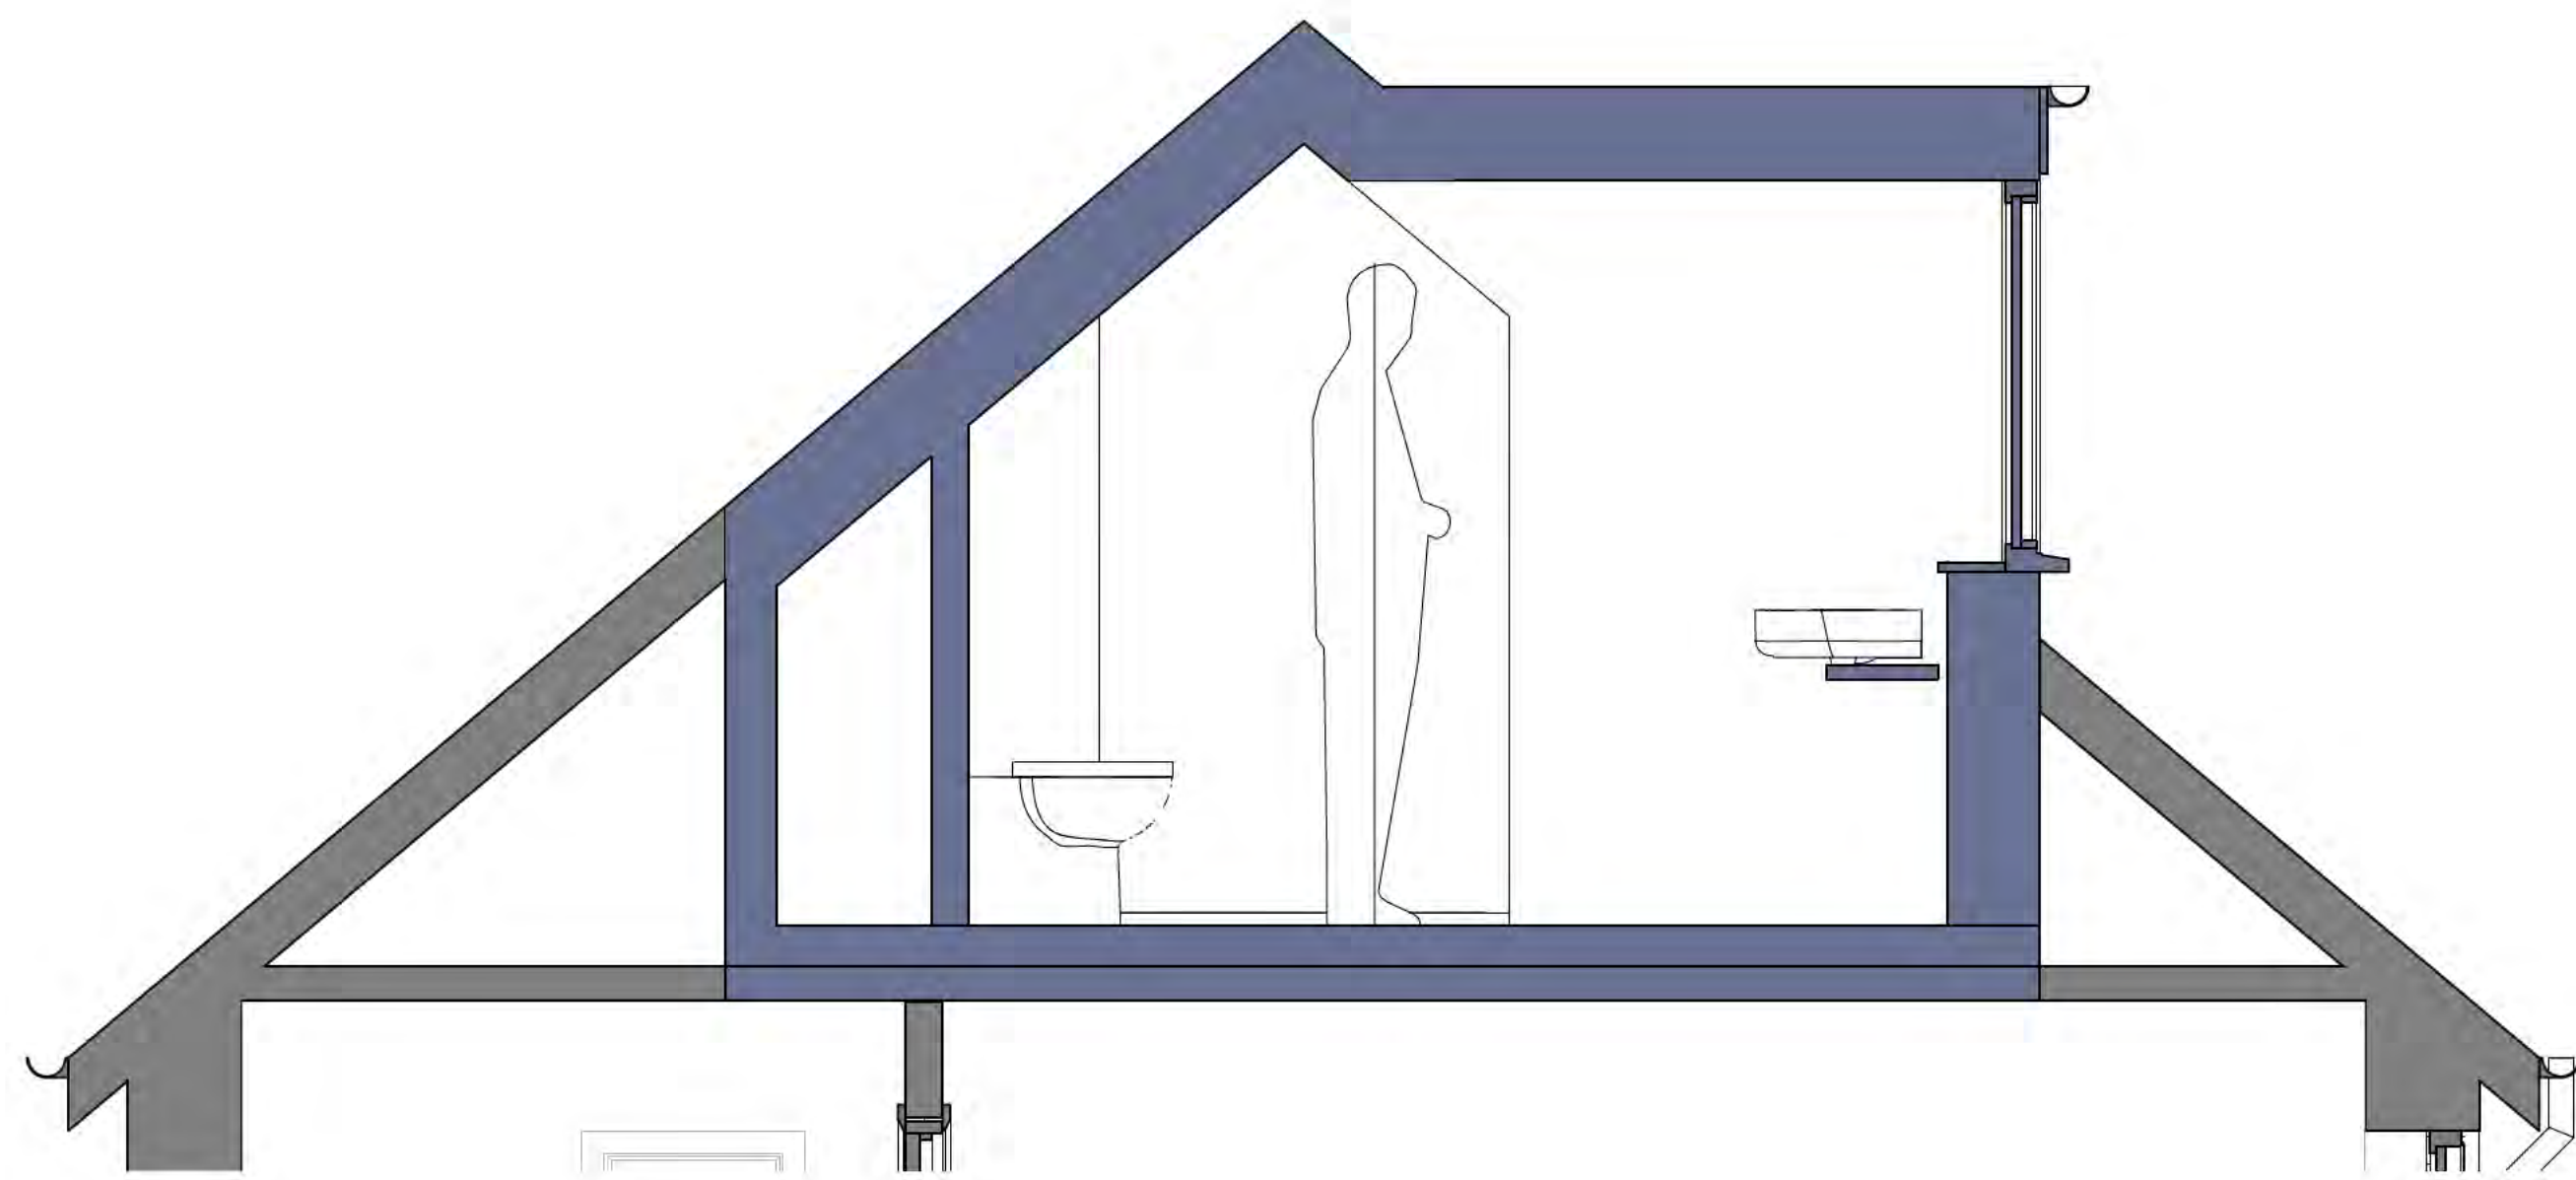

2 En Suite Section
1 : 20

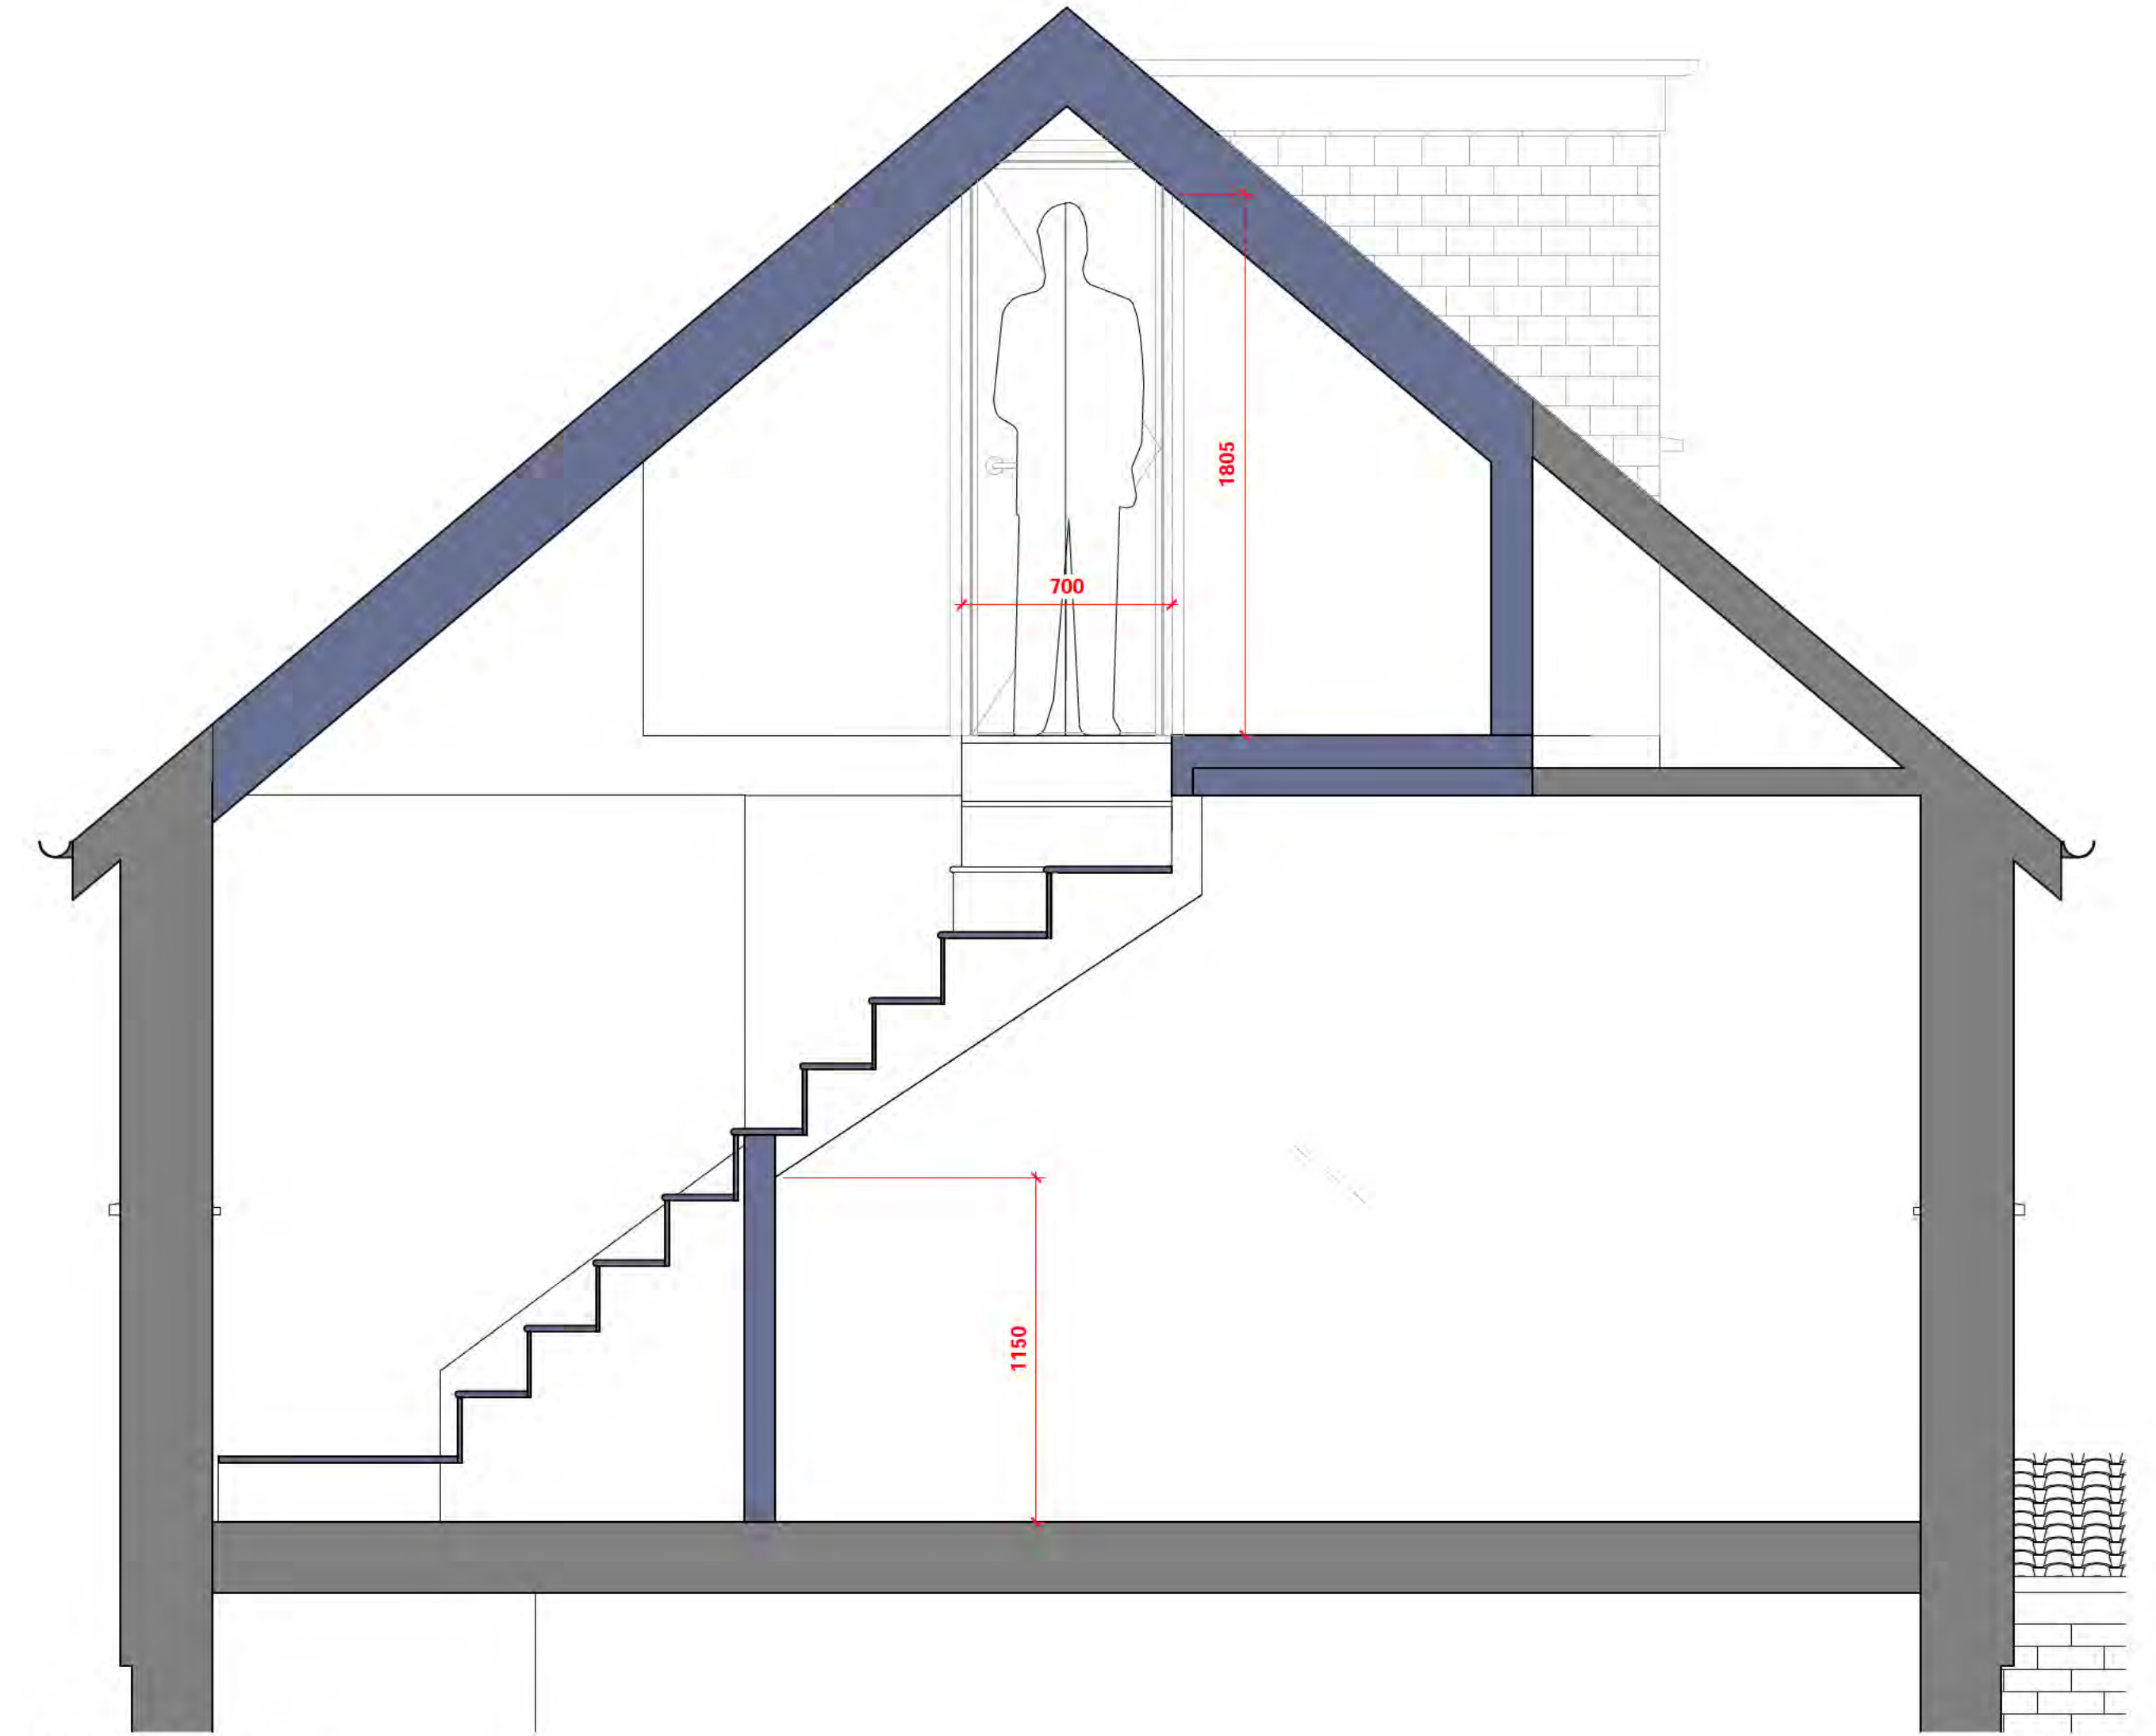

3 Stair Section
1 : 20

0 1 to 20 2m

Rev	Date	Details	Drawn	Checked

Issued for:

Project/Client: 20 Woolston Avenue	Project No: Project Number
	Dwg No: A107
	Rev:
Drawing: Loft Sections	Scale: 1 : 20 @A1
	Drawn By: Author
	Checked By: Checker
	Date: