




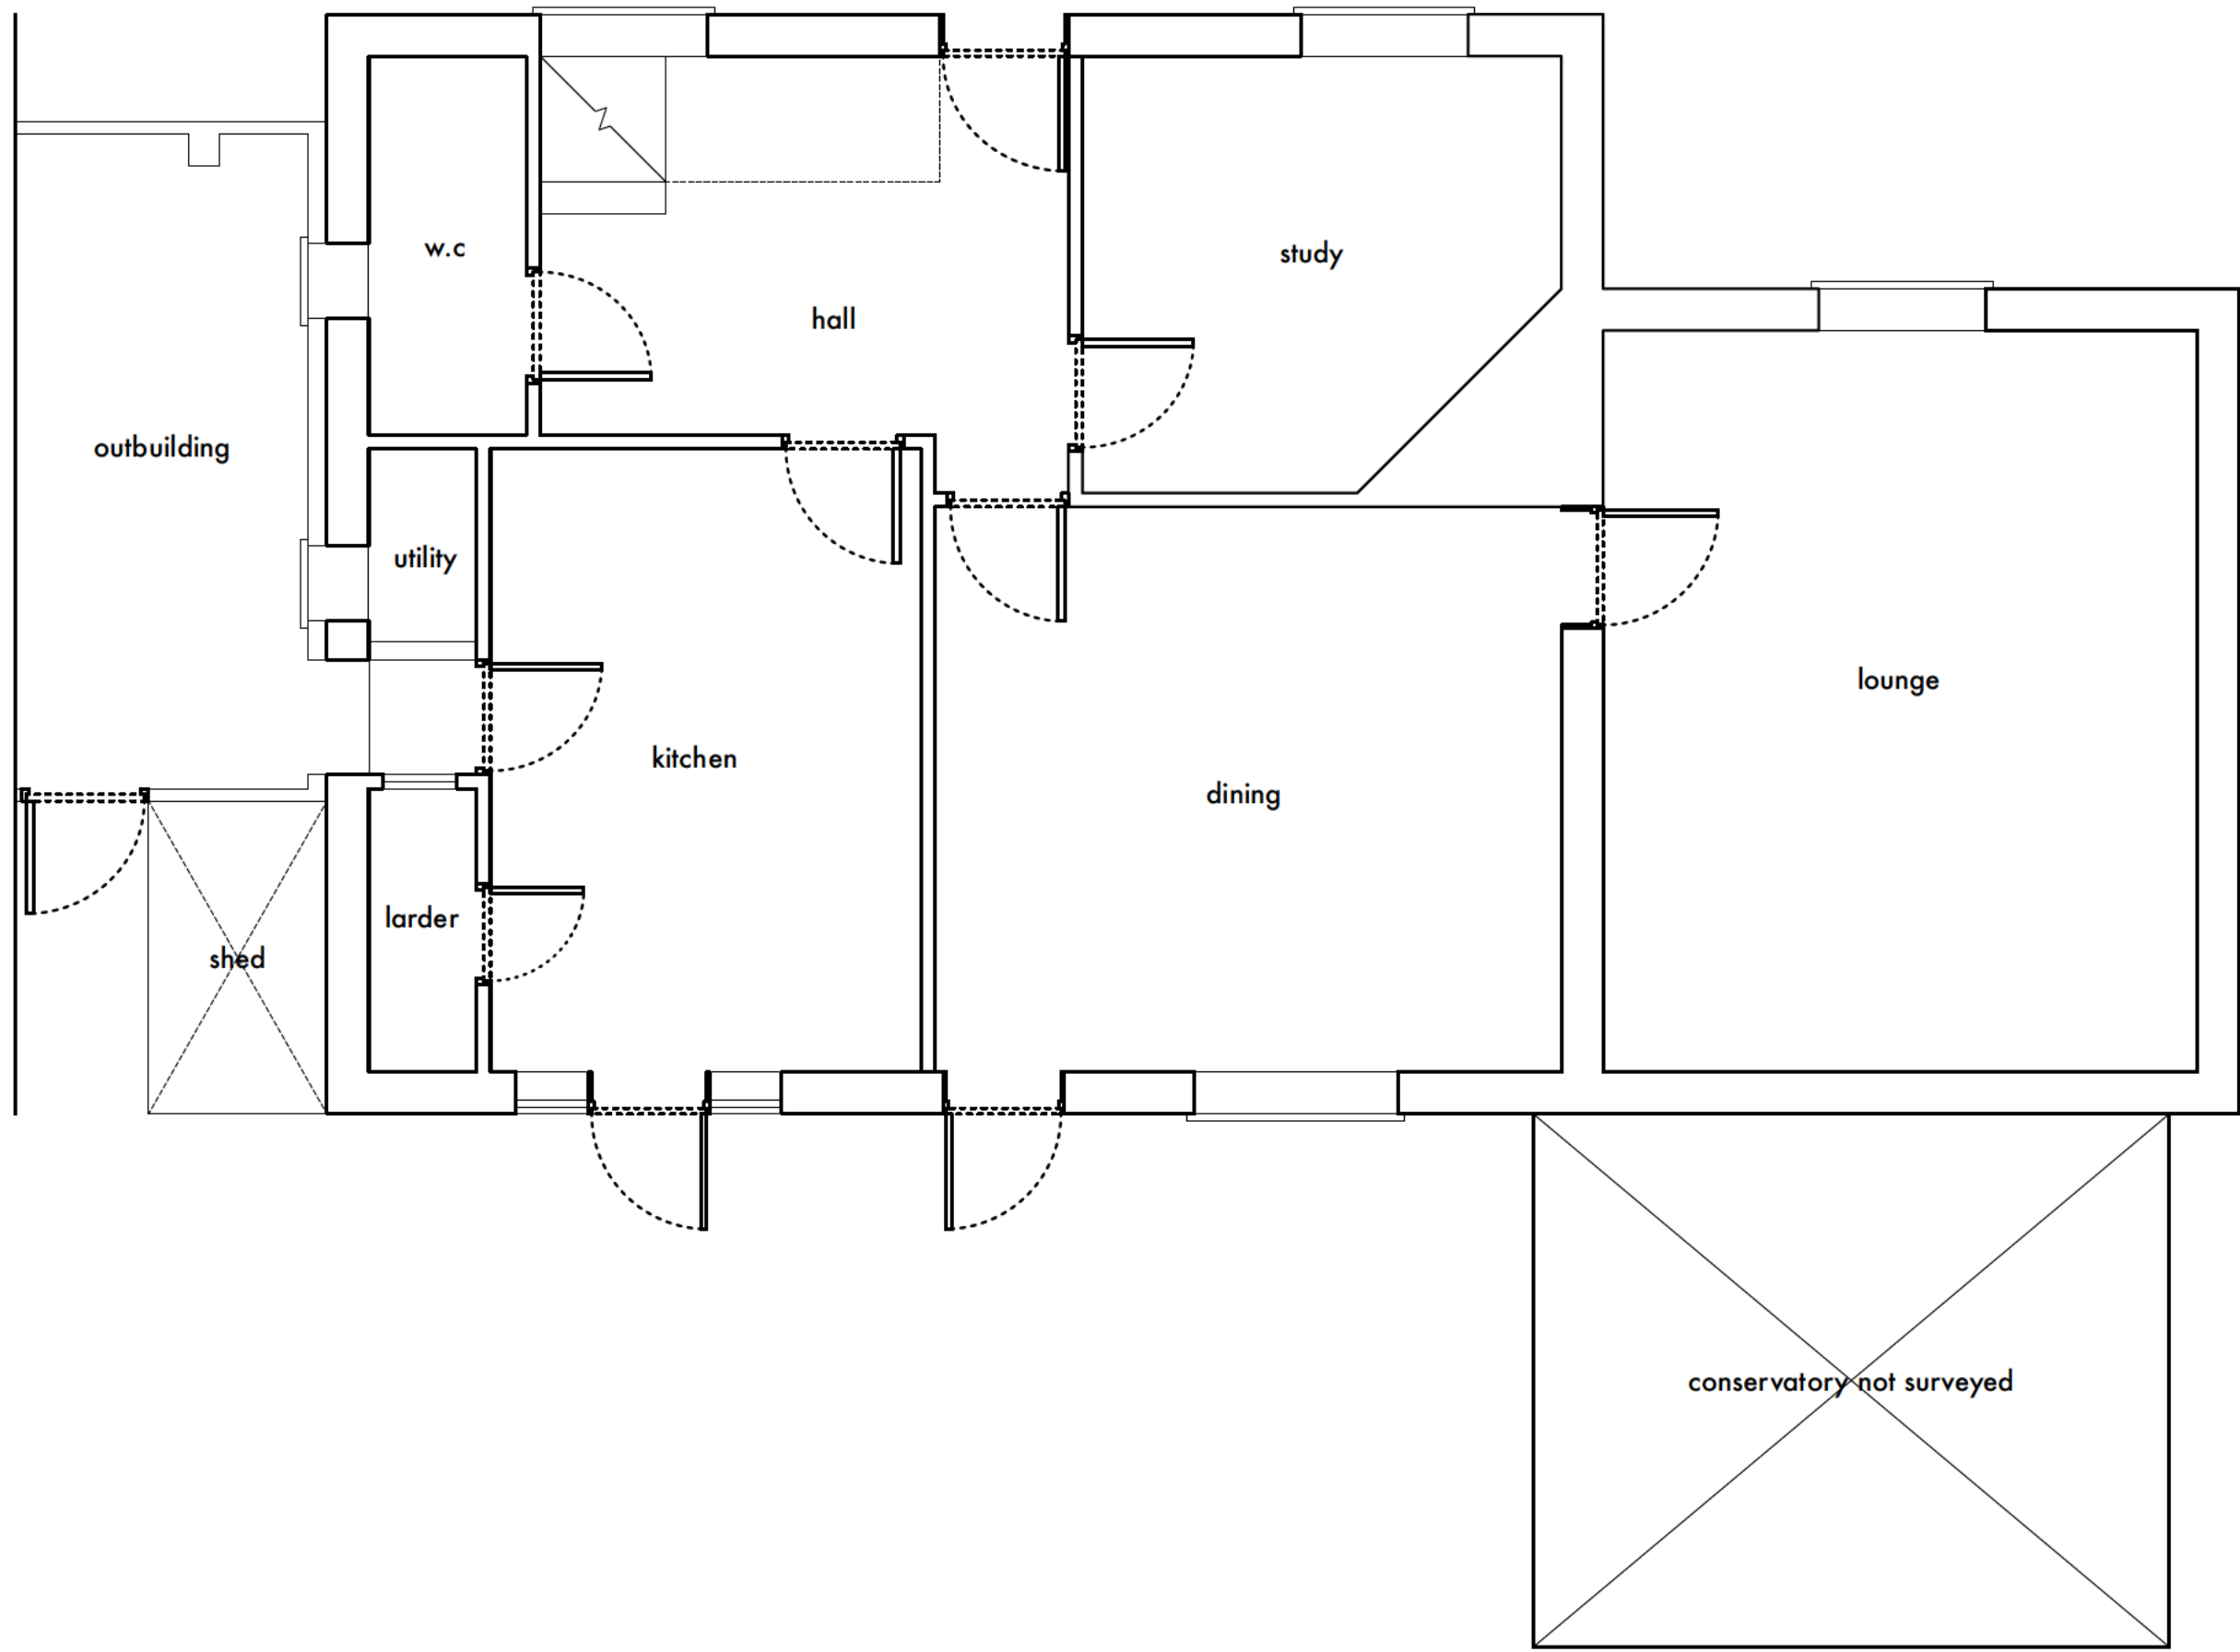


existing GF layout - scale 1:50

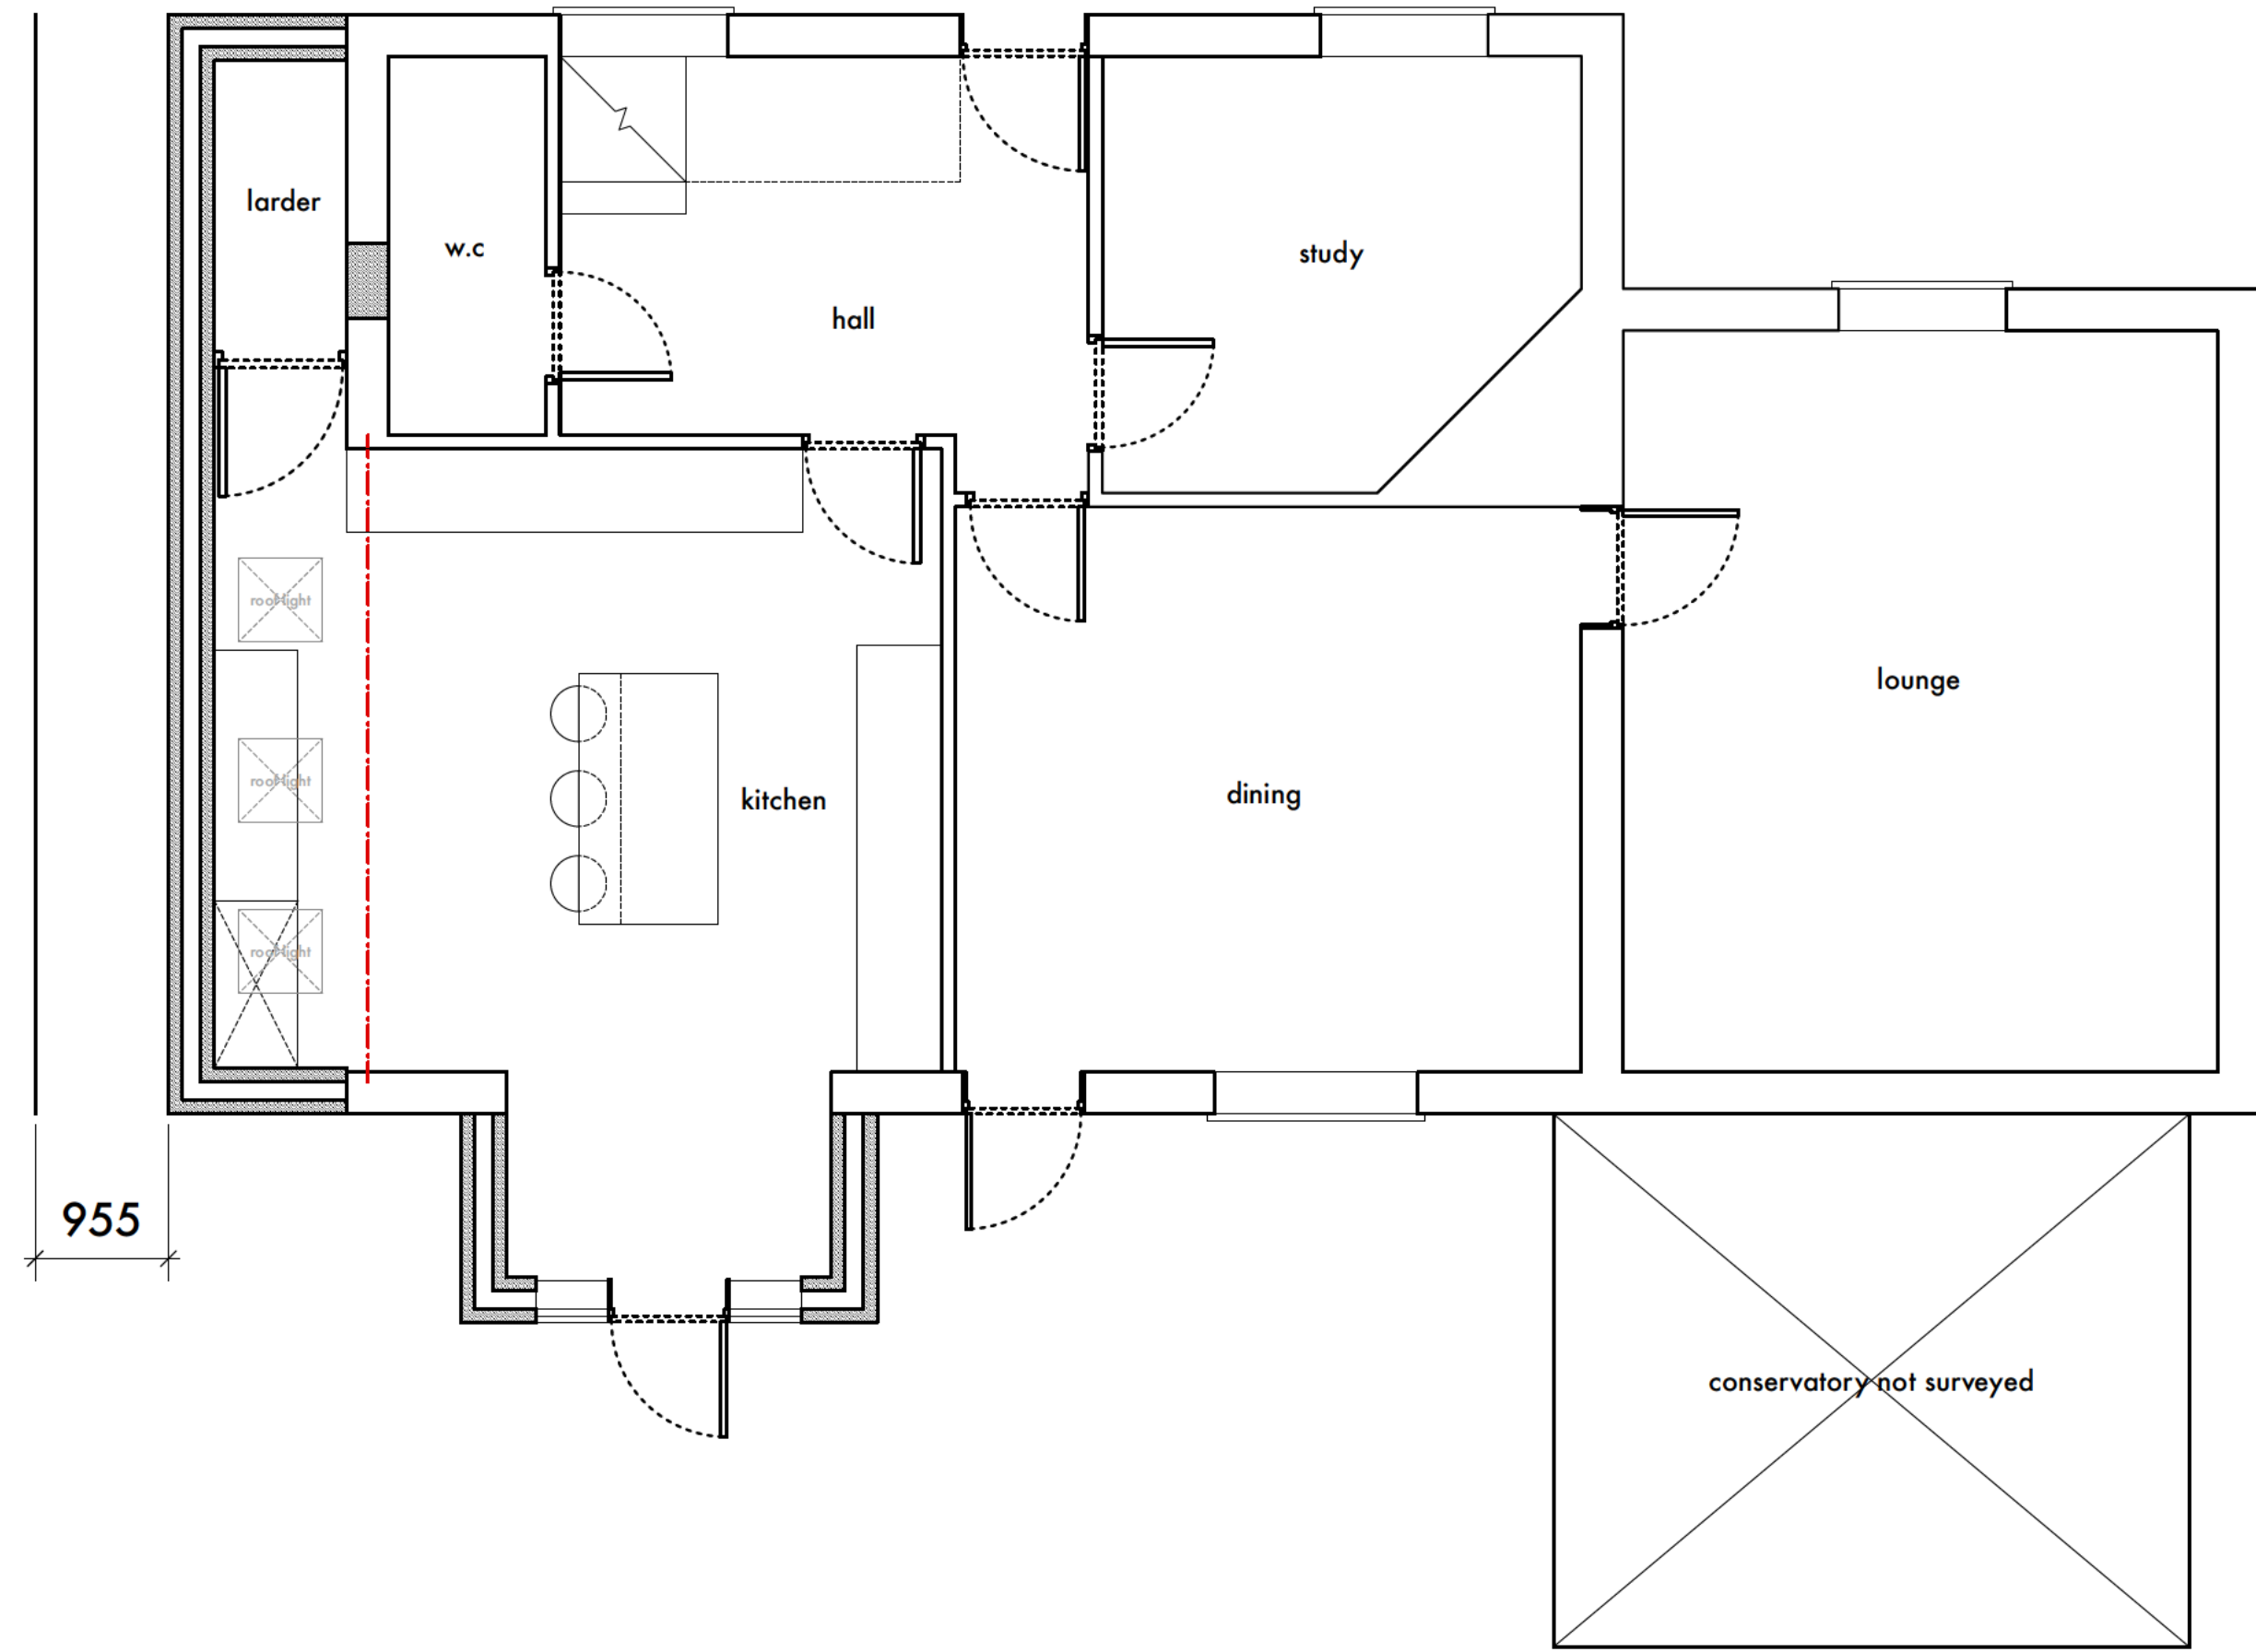


proposed GF layout - scale 1:50

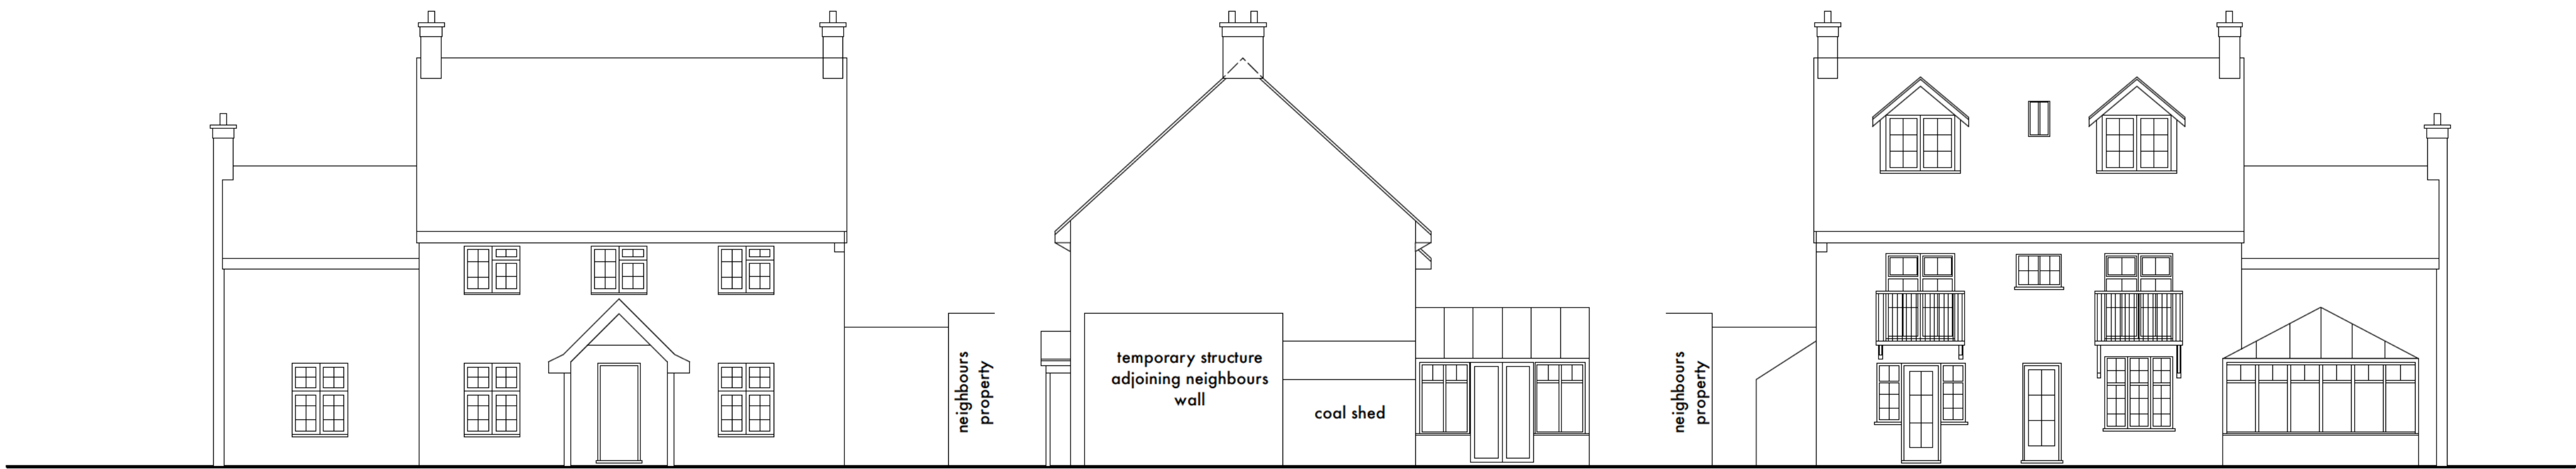

existing elevations - scale 1:100

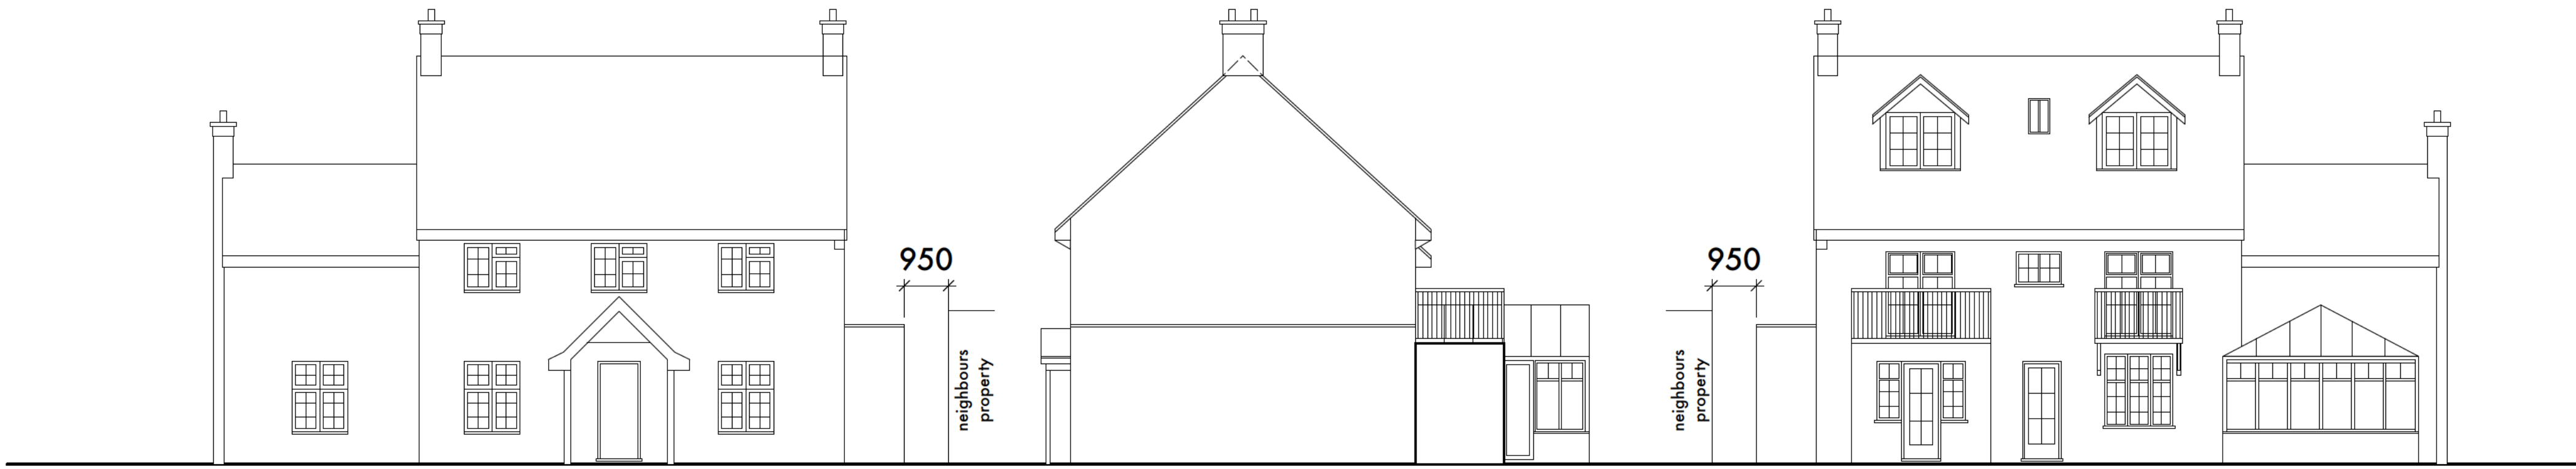

proposed elevations - scale 1:100

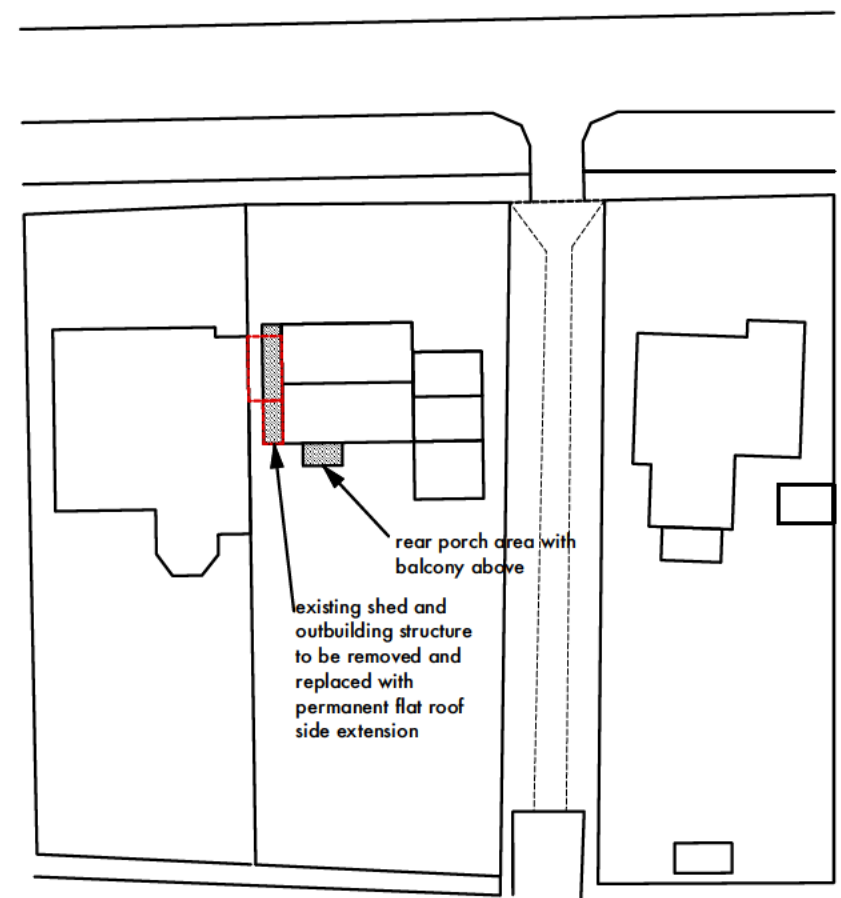

location plan - scale 1:500



SCALE 1:500





SCALE 1:100



SCALE 1:50

General Notes:
Do not scale from this drawing
Verify all dimensions and levels on site prior to construction
The contents of this drawing are copyright and shall not be copied or re used without permission

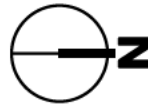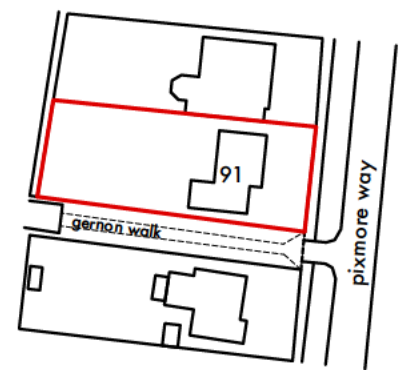

location plan - scale 1:1250

Project: 91 Pixmore Way Letchworth		
Drawing: Existing & Proposed Layouts		
Project No: 1462	Drawing No: 001	Scale: 1:50 & 1:100 @ A1
Date: April 2025		