
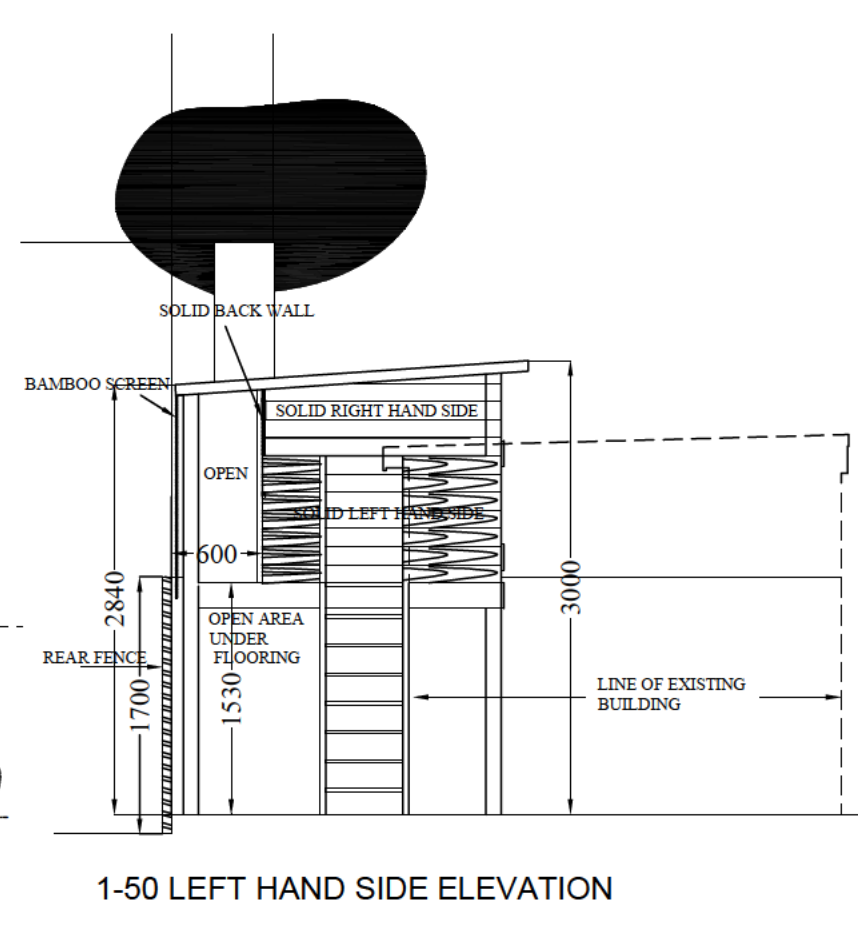
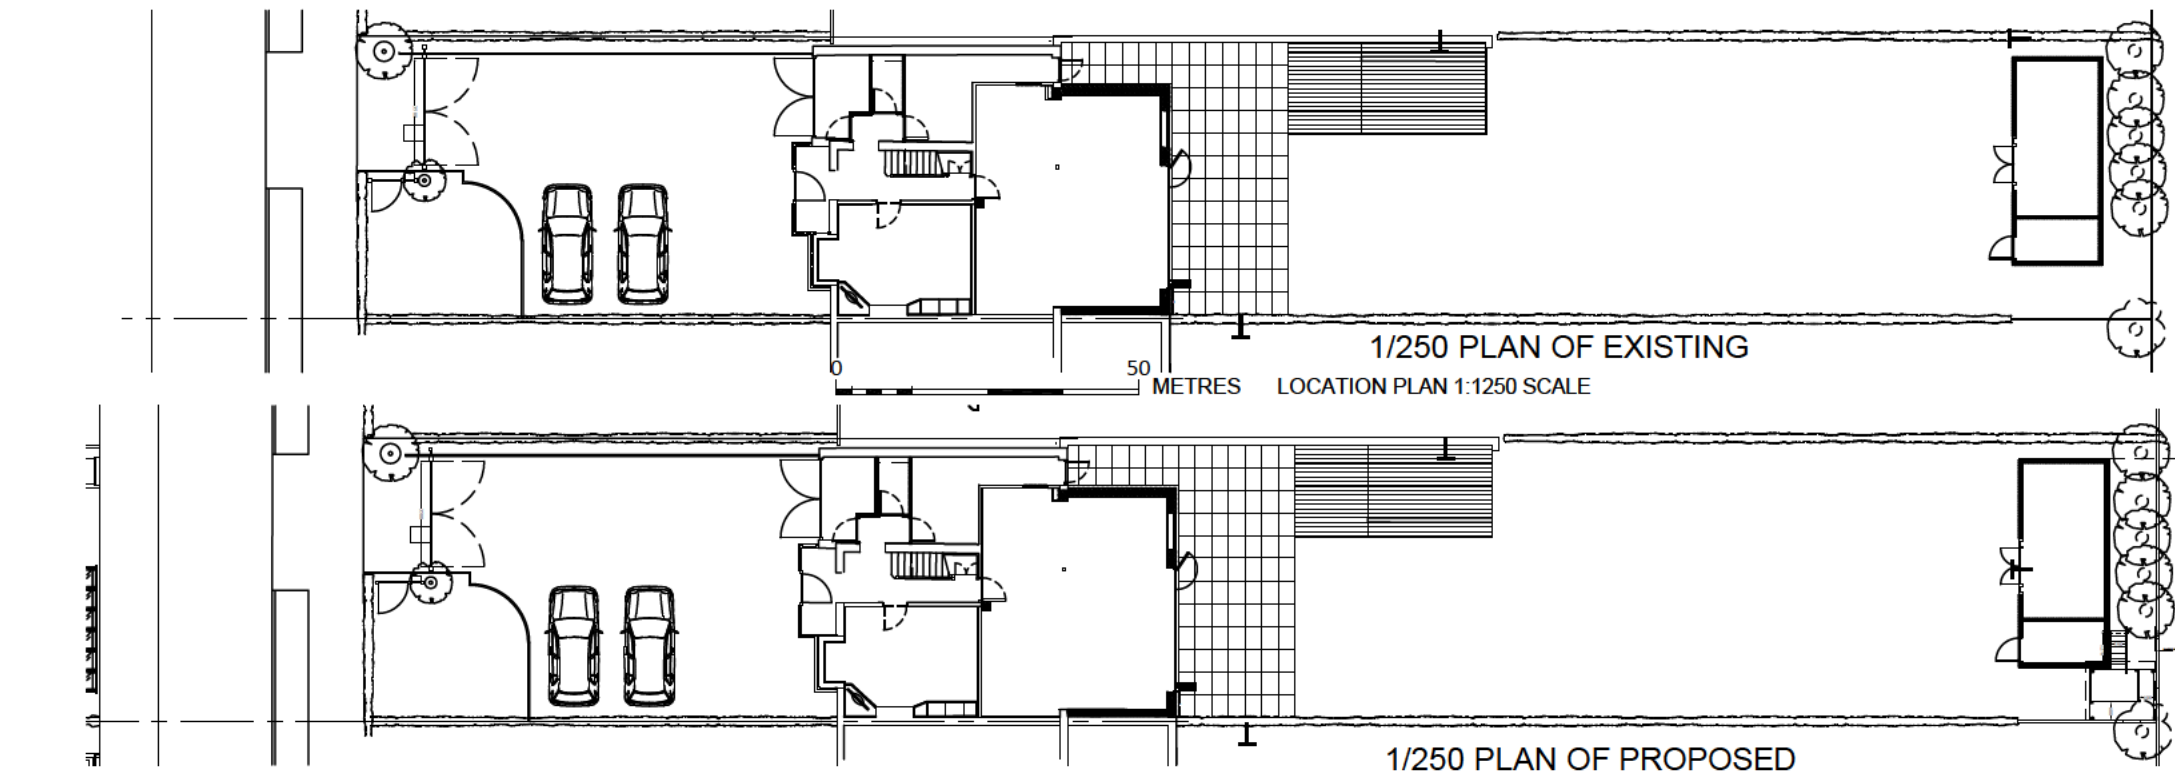
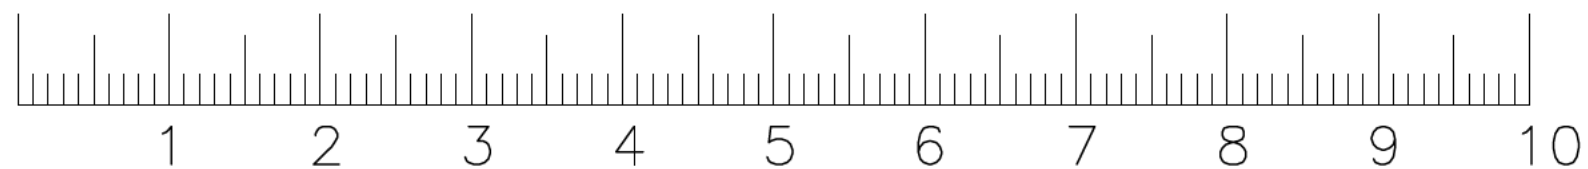


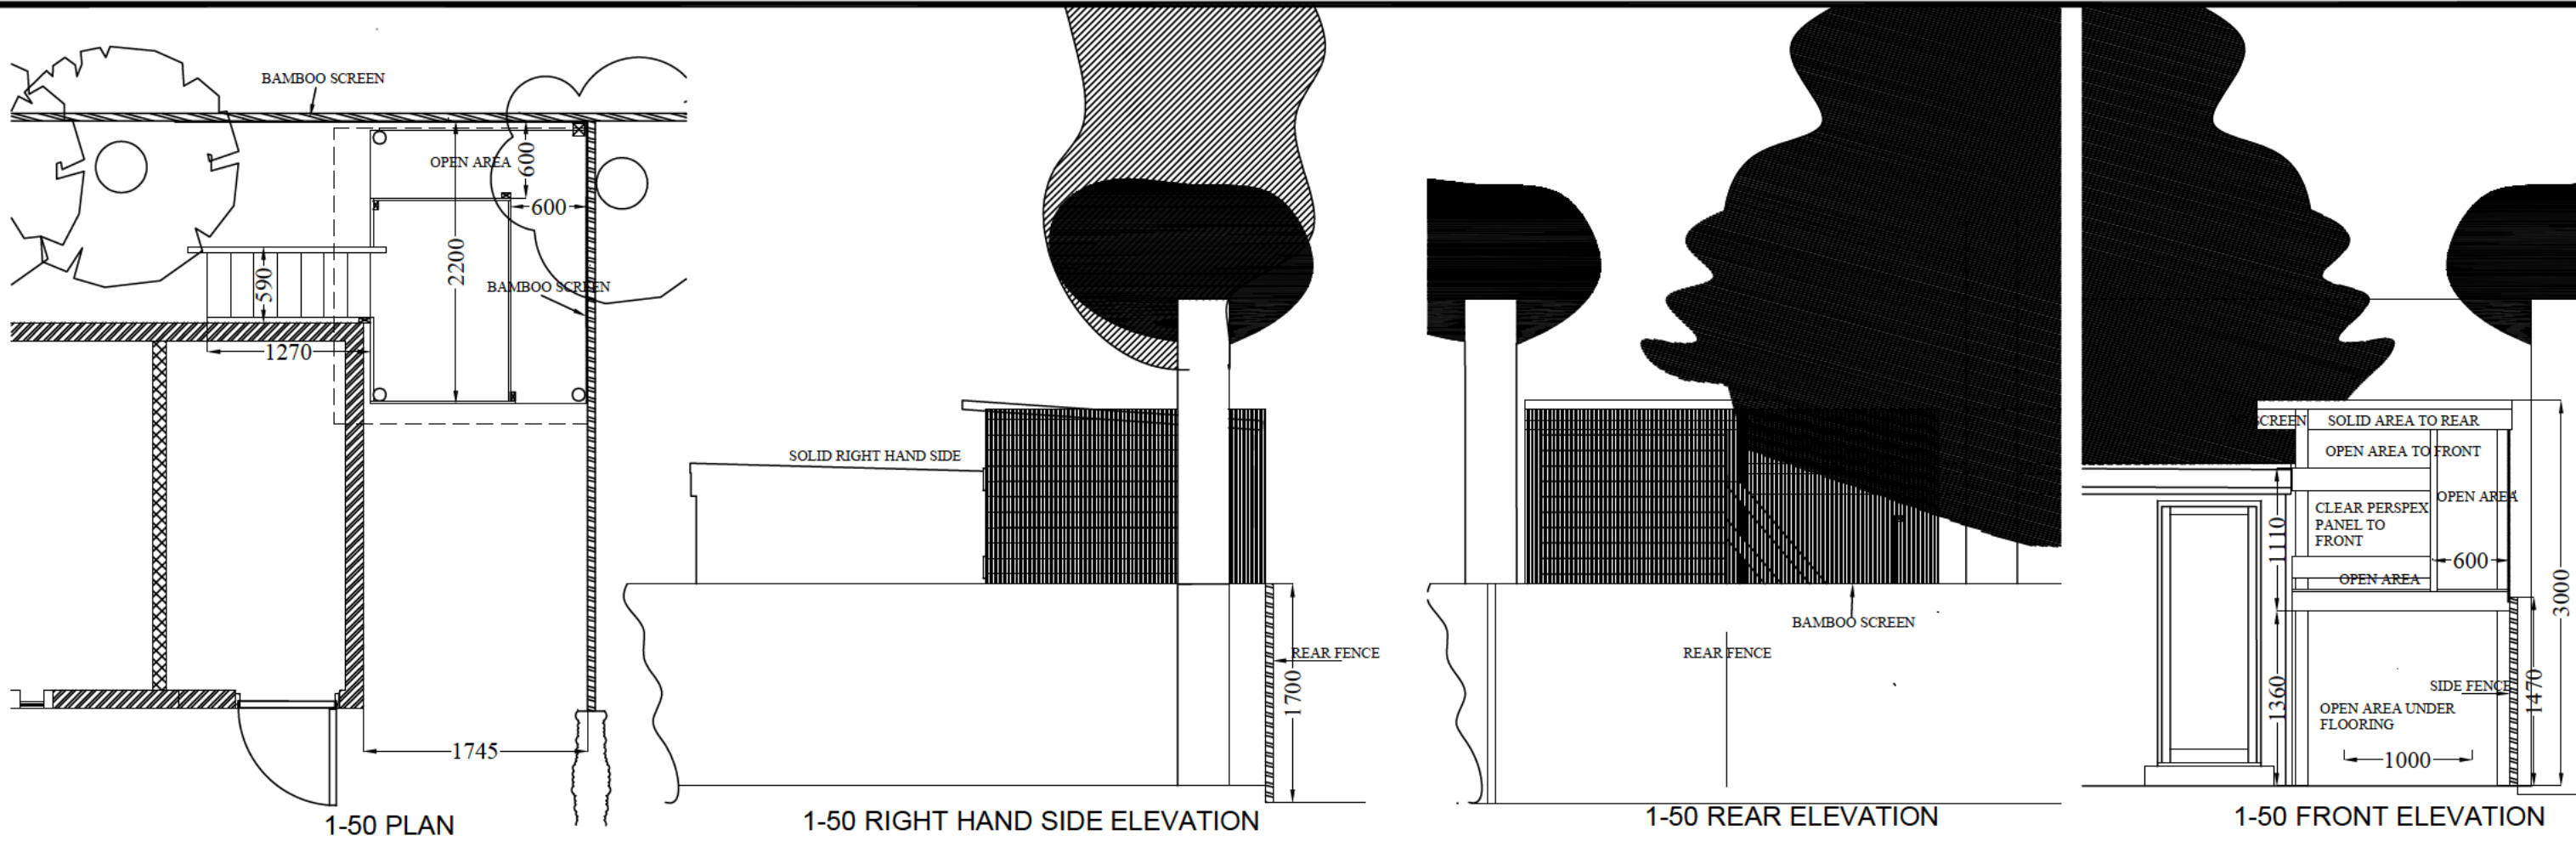

PROJECT 139 BALDOCK ROAD LETCWORTH GARDEN CITY	DETAIL TREE HOUSE TO REAR GARDEN	SCALE	1/250&1/50 @A3	CONTRACT DRAWING 140/02	REV.
		DRAWN	JJ		
		DATE	24/03/2025		