



17,03,2025

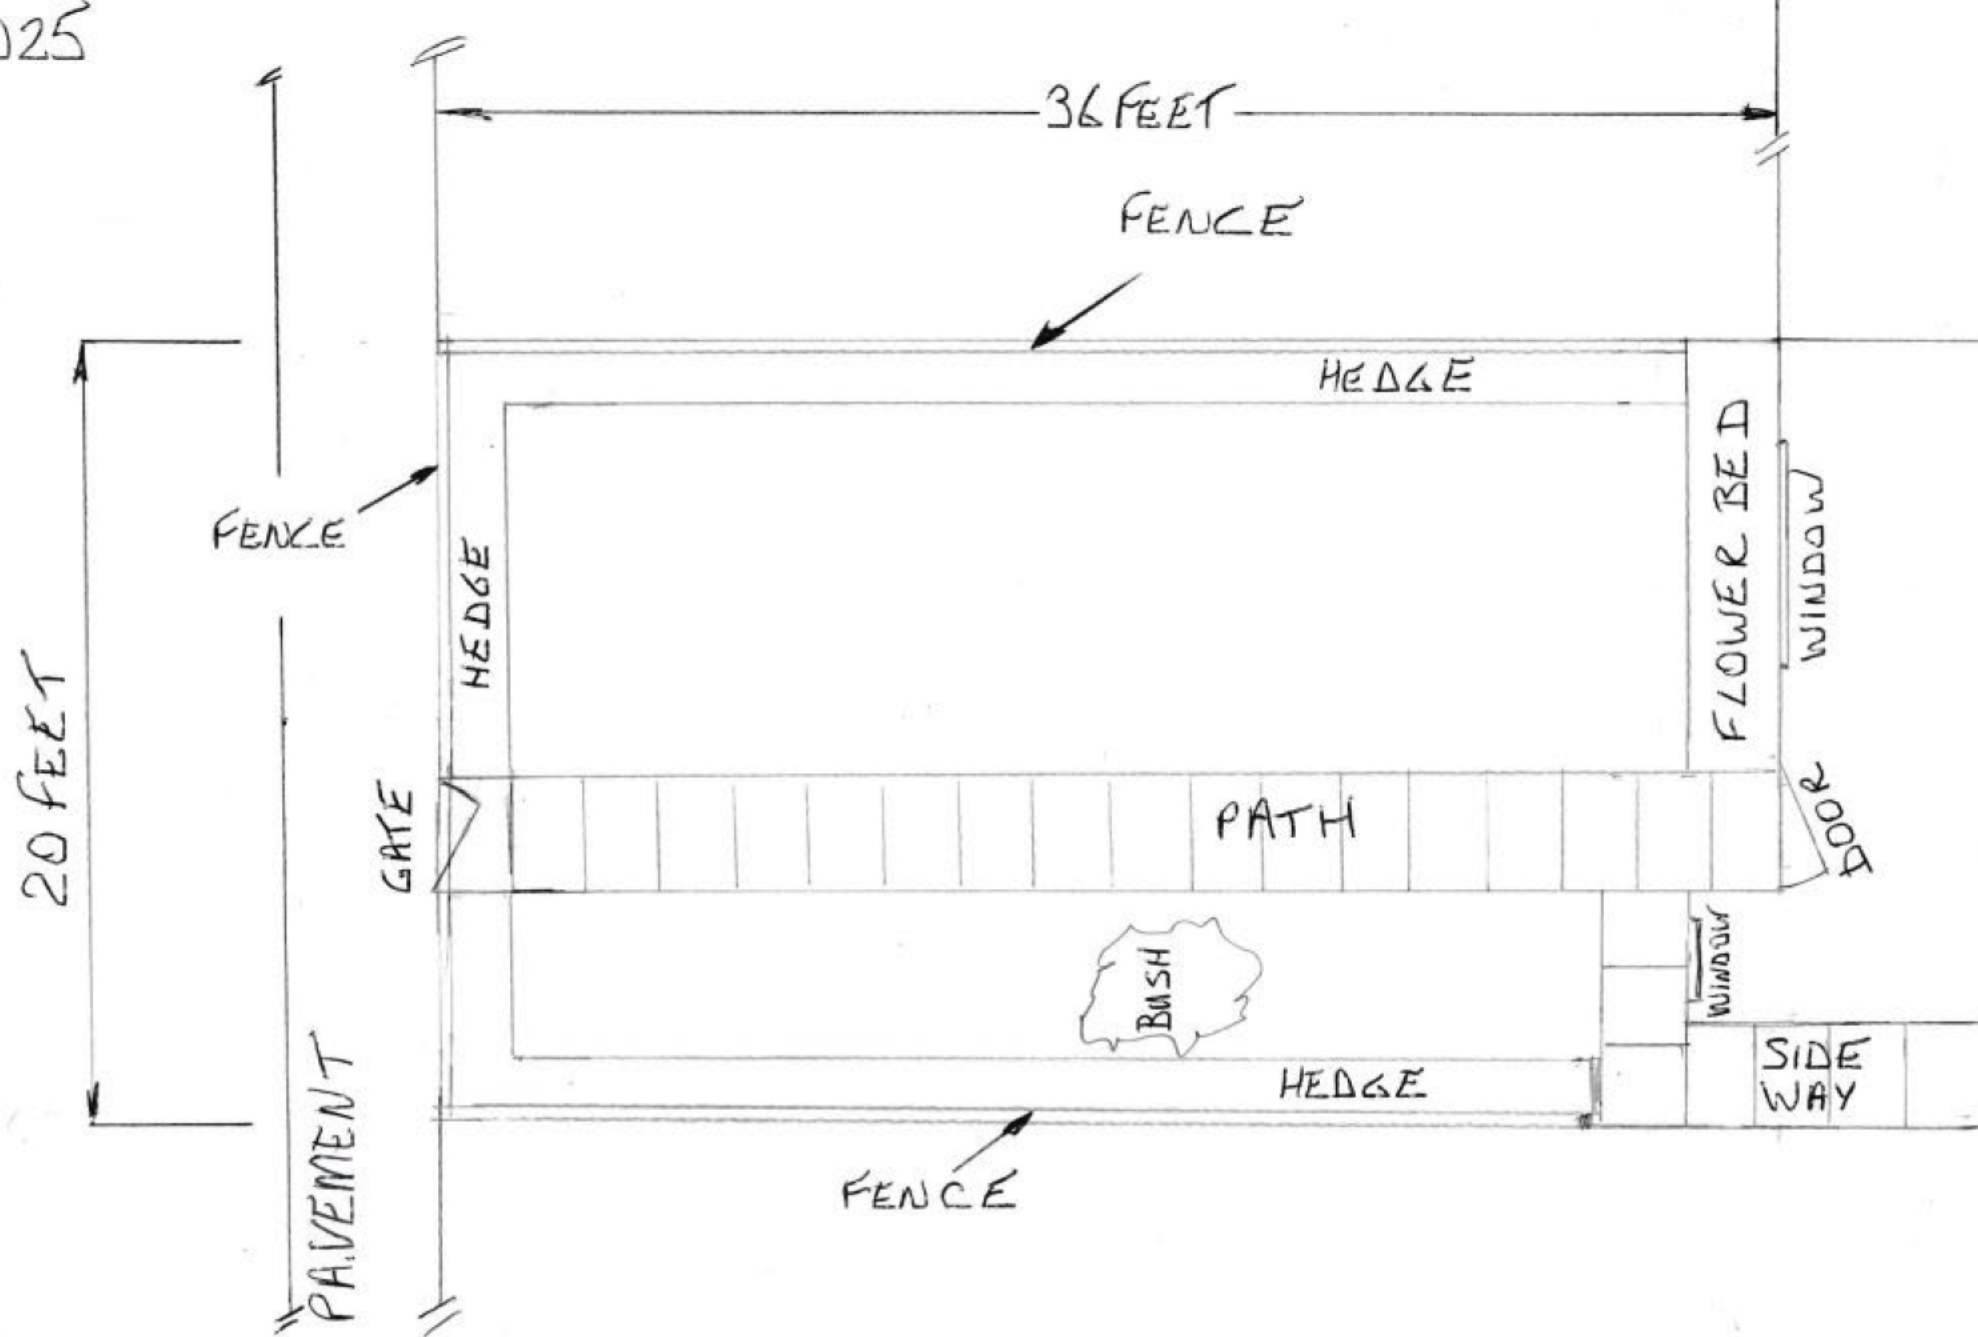


CURRENT LAYOUT
FRONT GARDEN

3006 2025

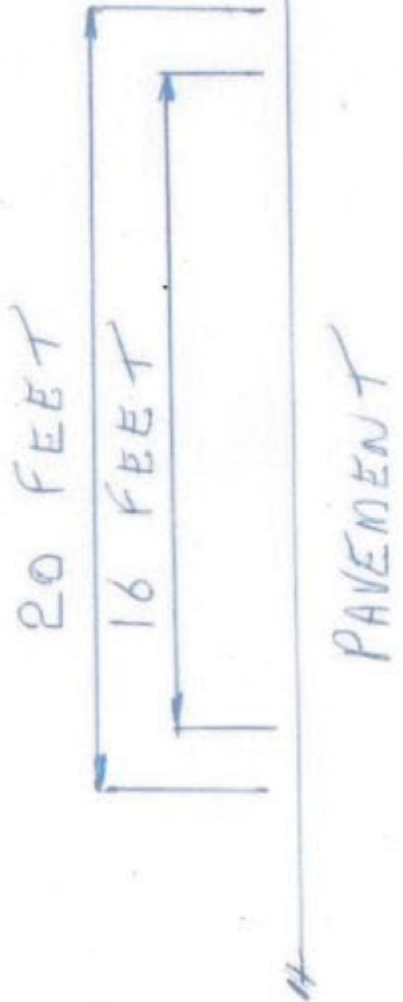

0 2 4 6 8 10

SCALE IN FEET

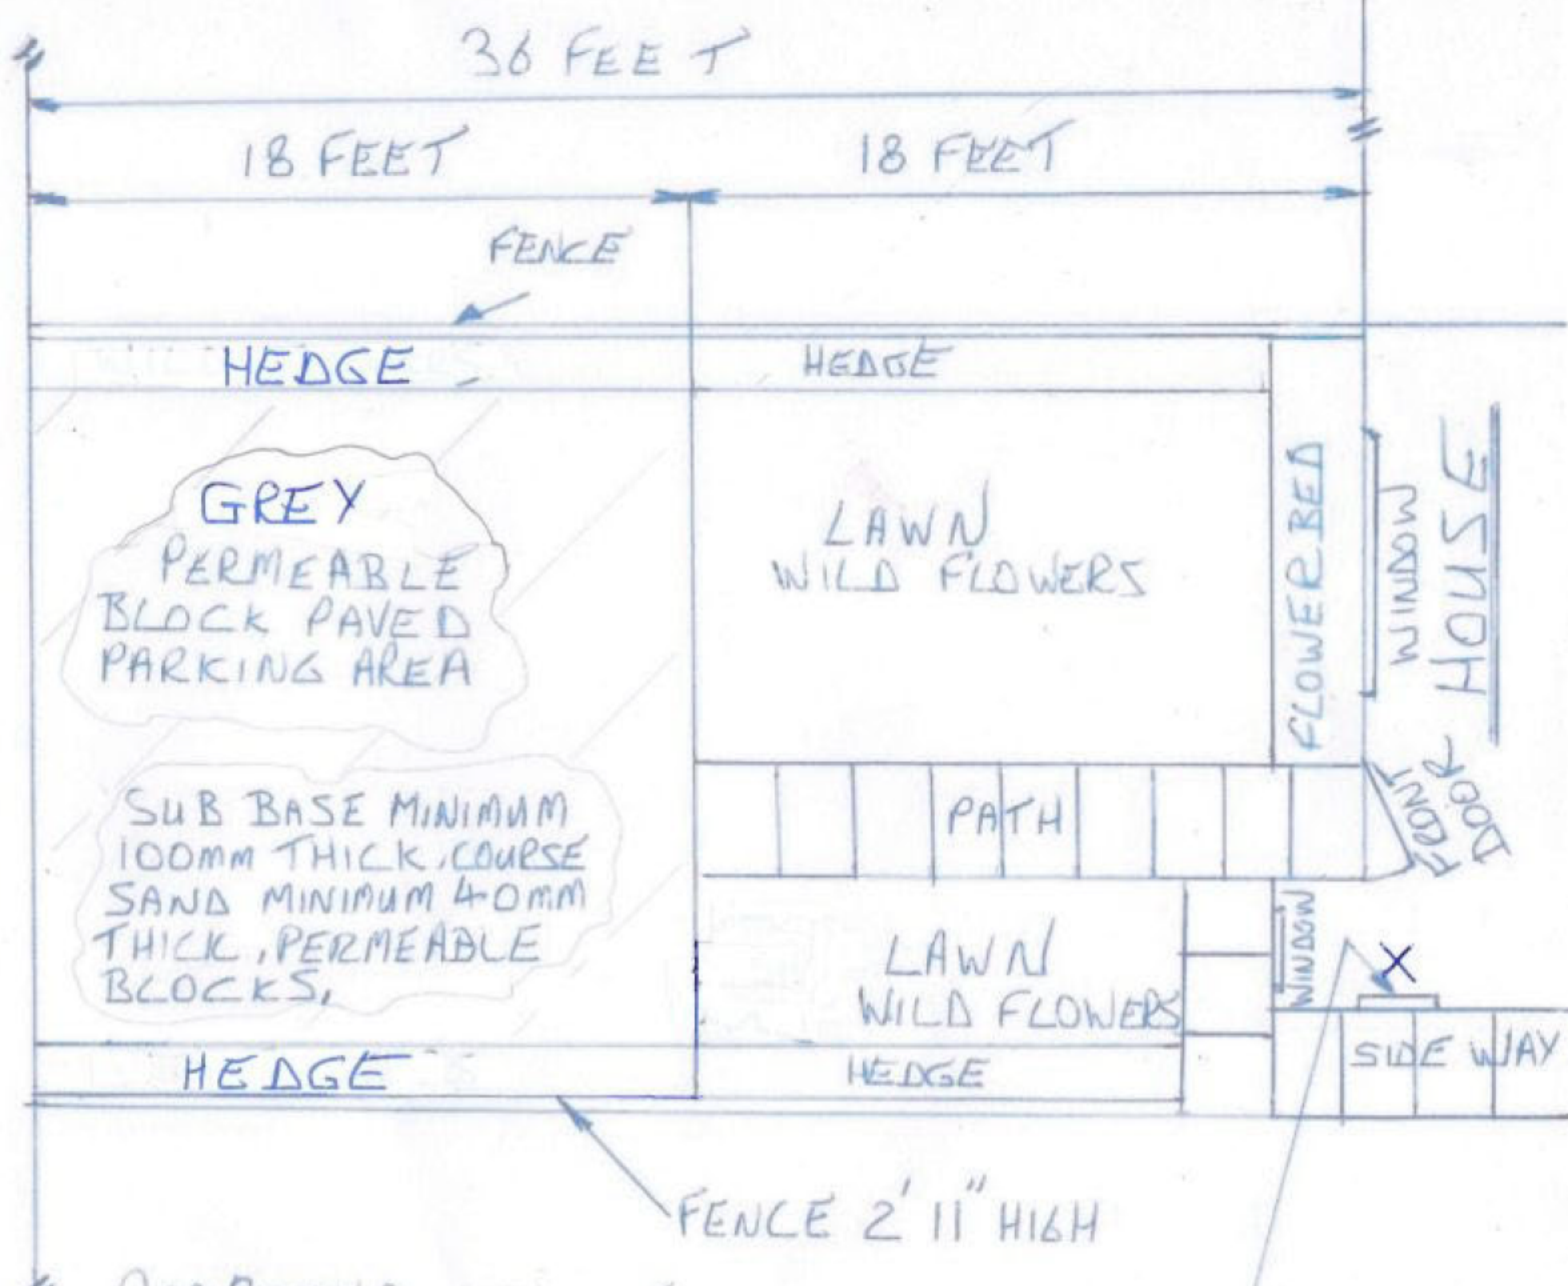

PROPOSED LAYOUT
FRONT GARDEN

PROPOSED CHARGE
POINT POSITION



CHARGE
POINT
POSITION



