

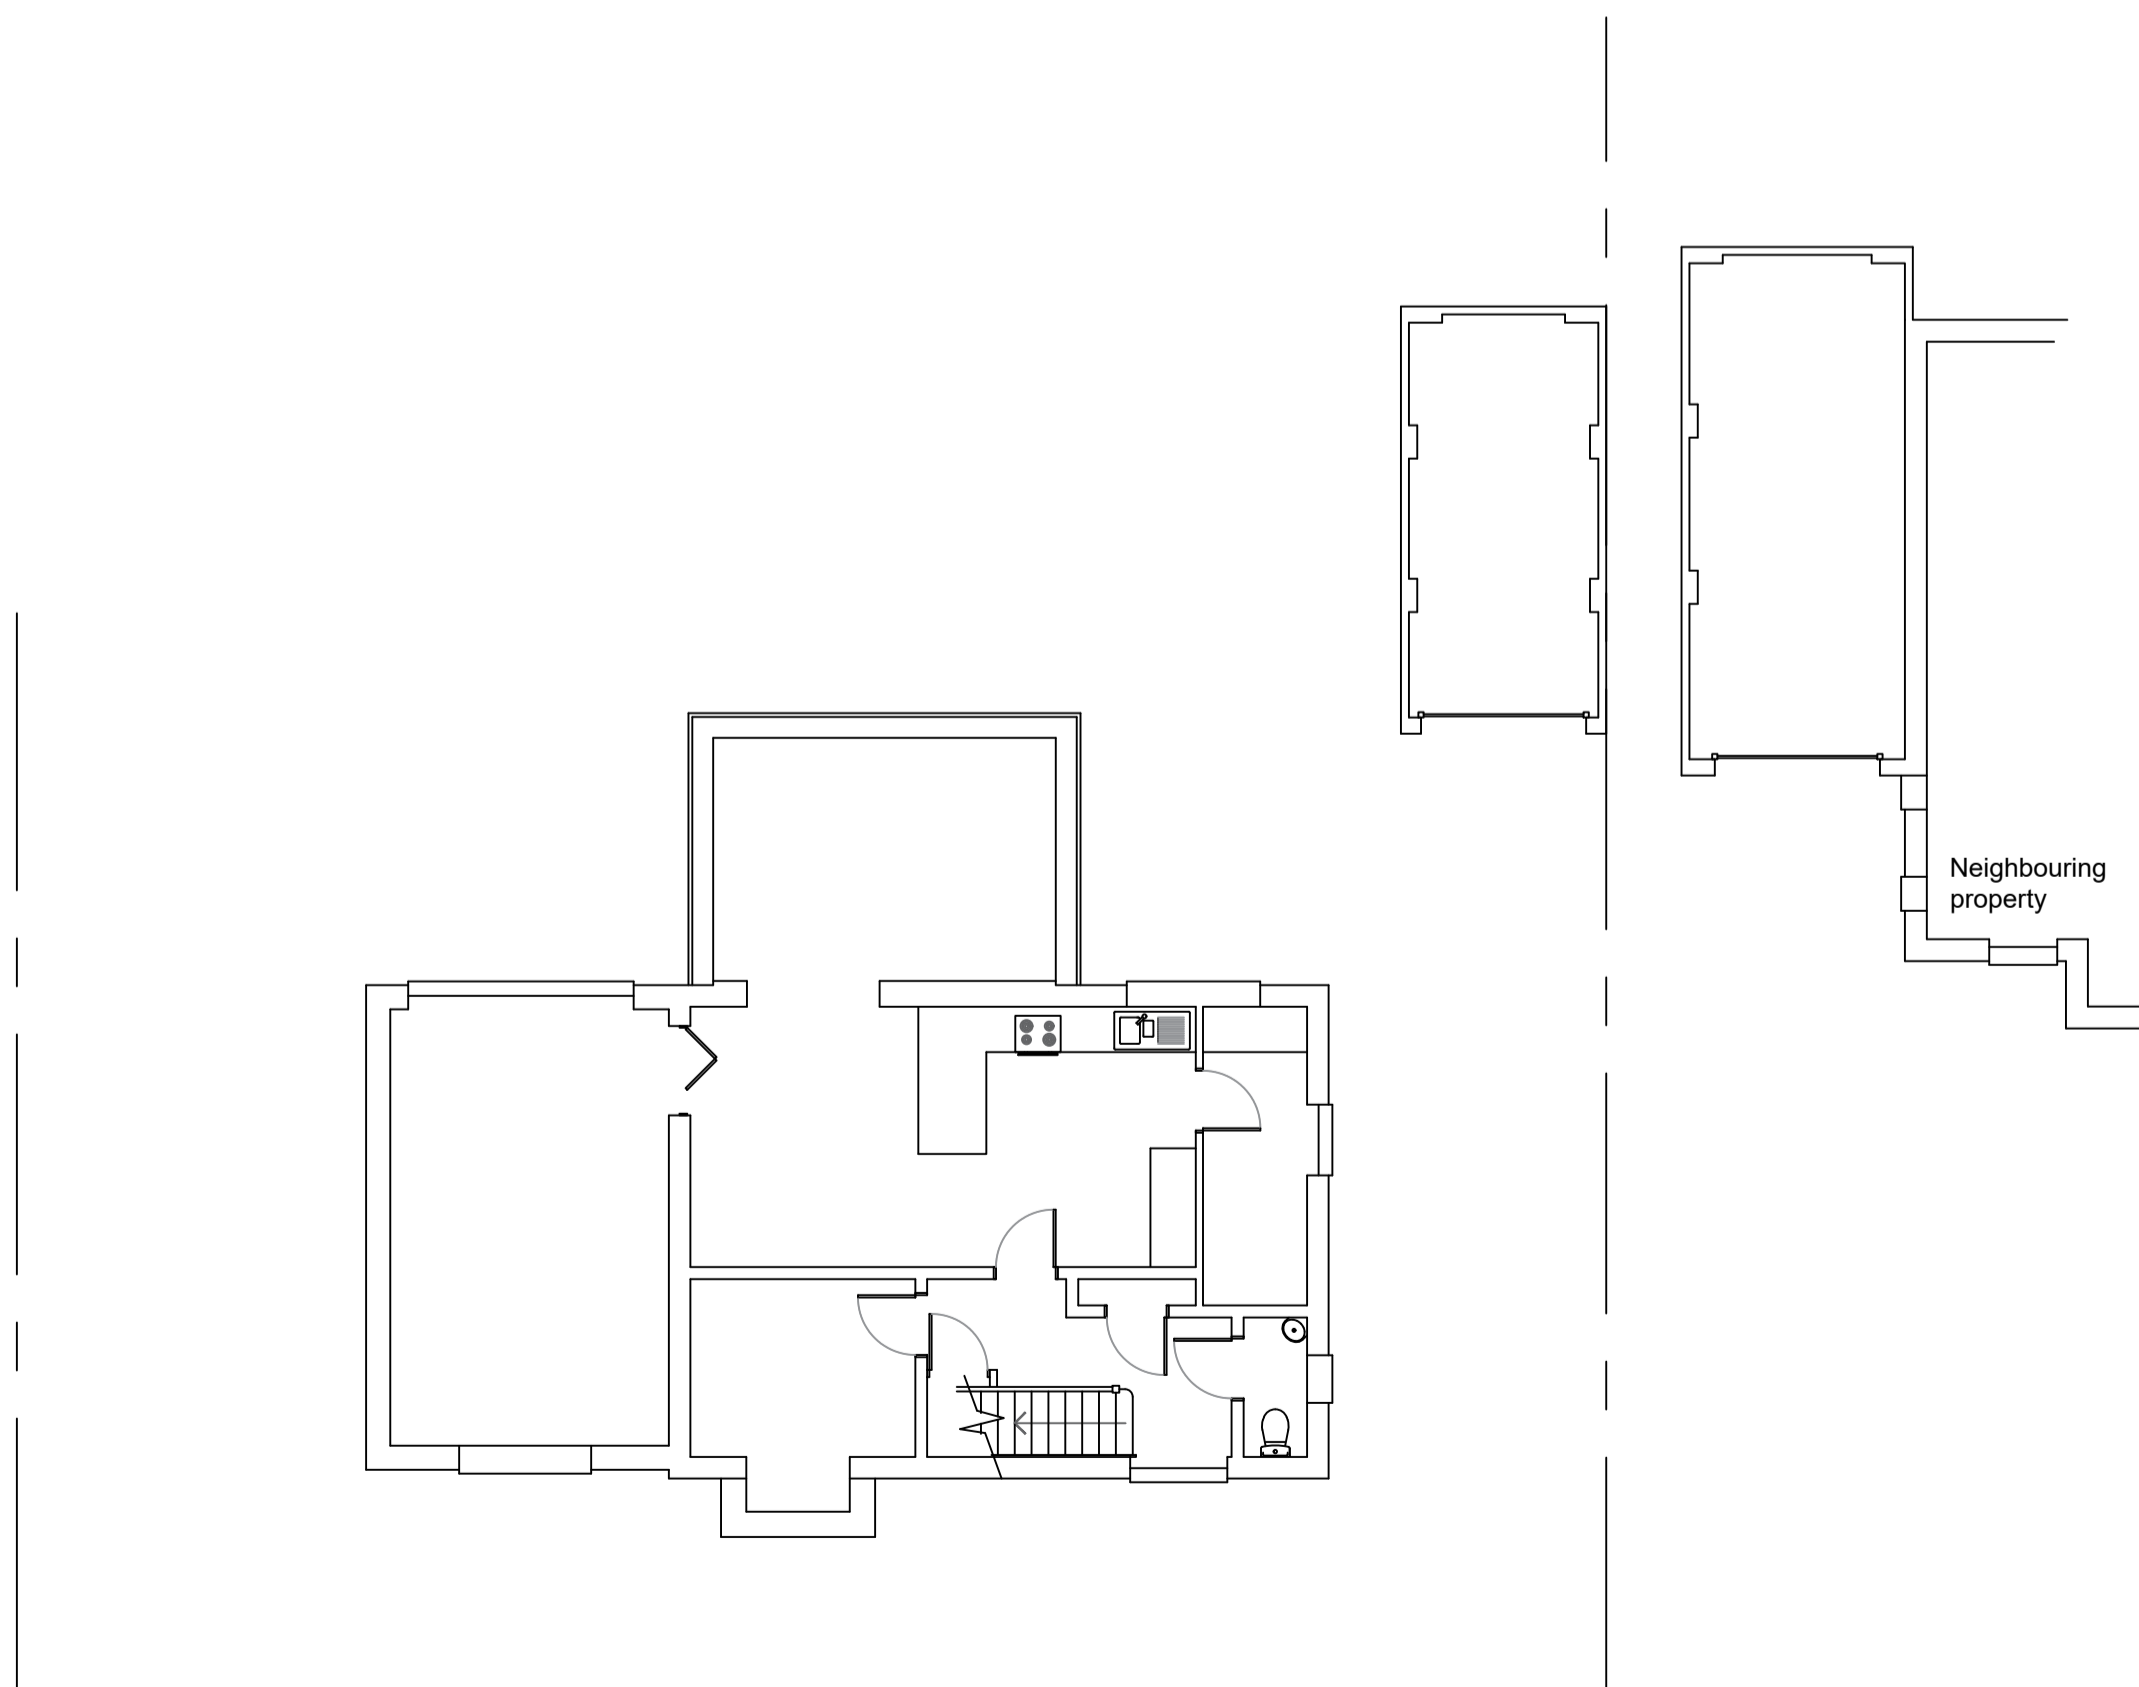
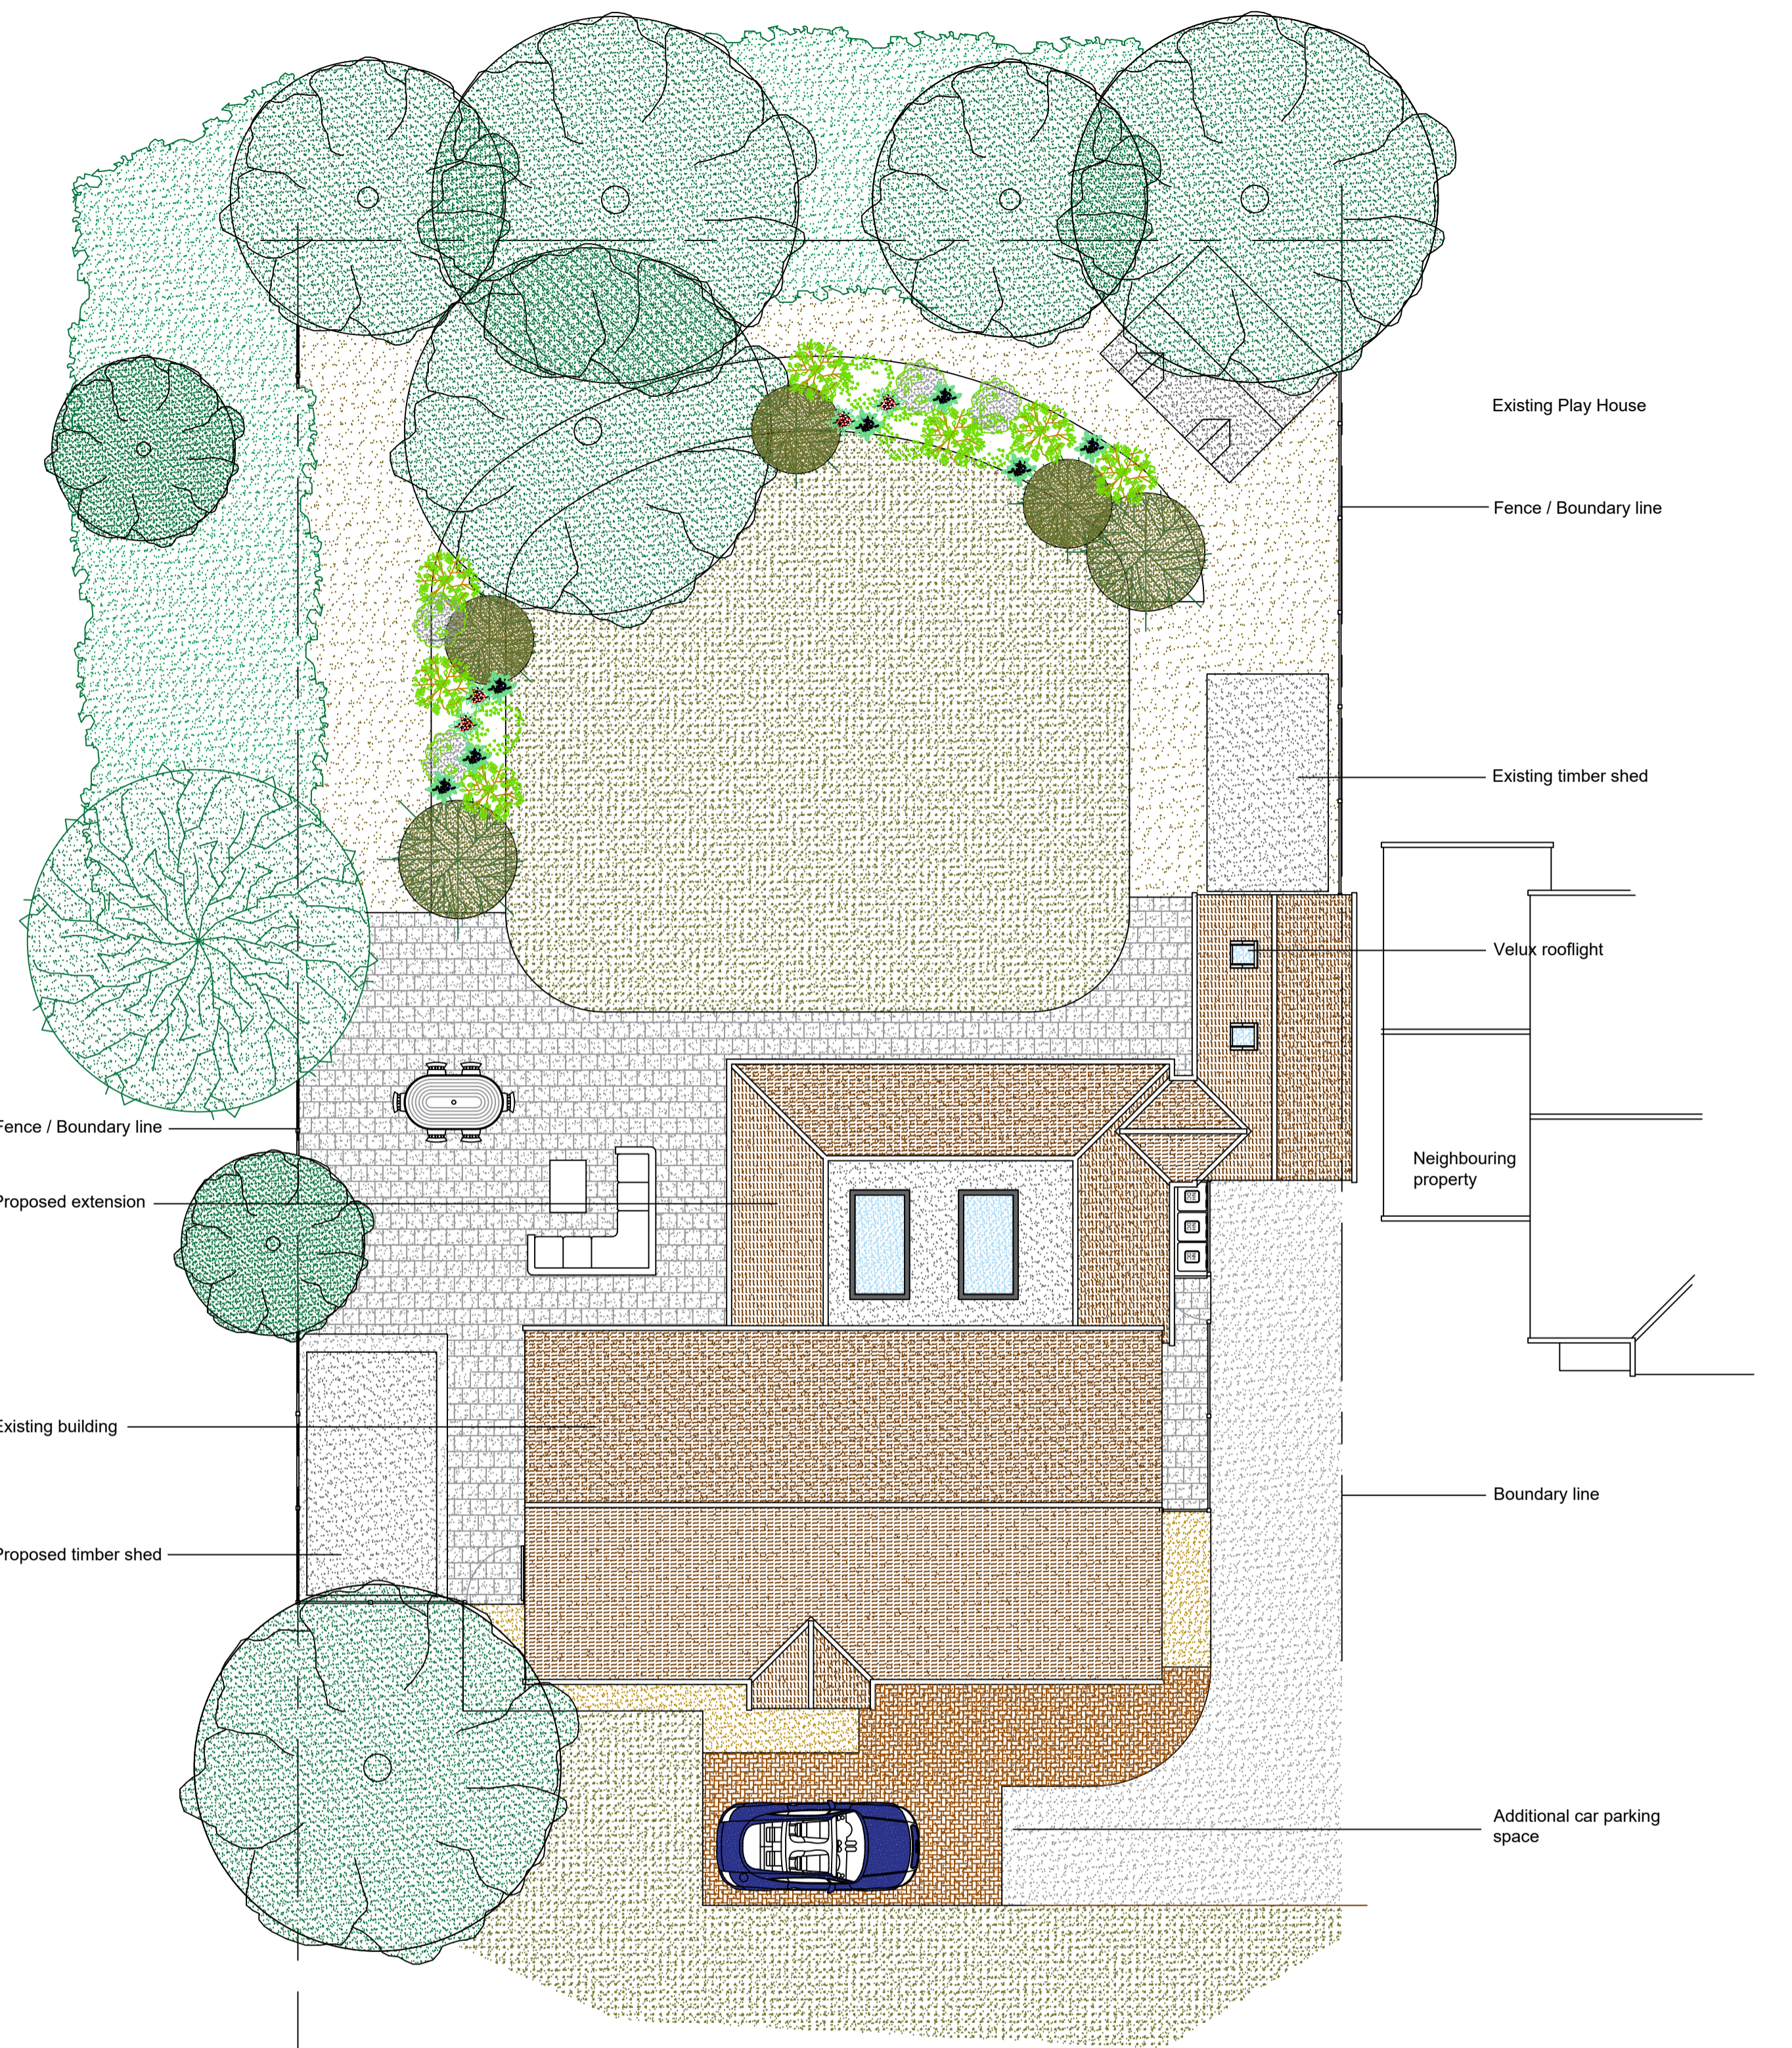


Existing Roof /
Site Plan 1:100

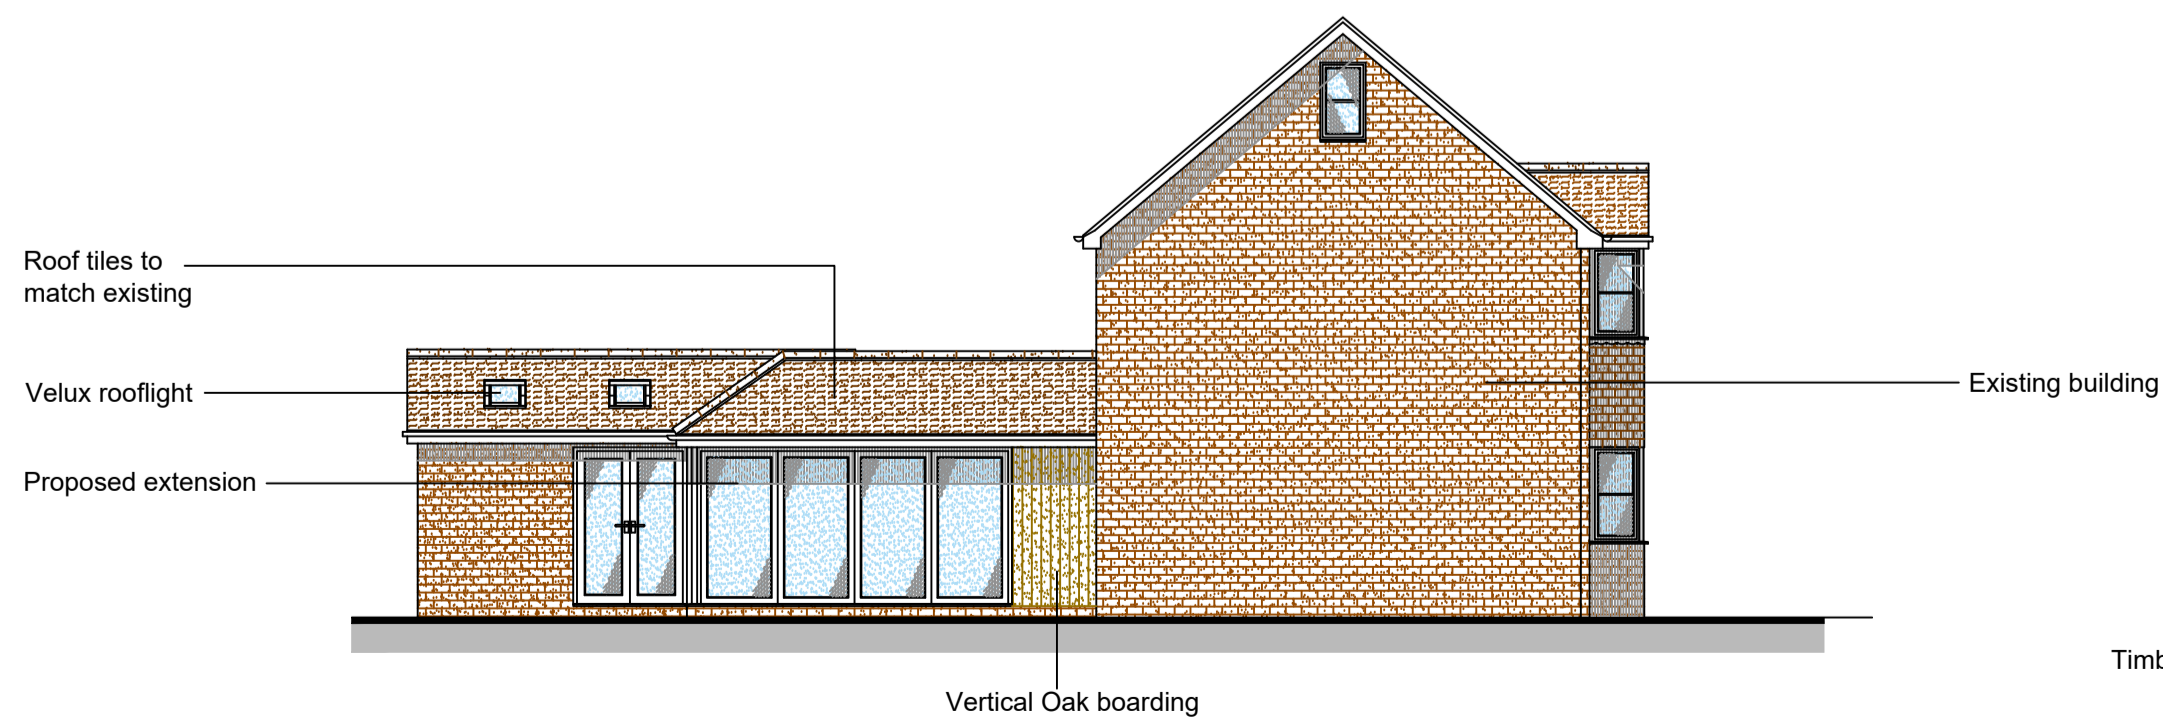


1:100 Scale Bar 0 2.0m 4.0m
1:200 Scale Bar 0 4.0m 8.0m

Project		
5 Oaktree Close, Letchworth Garden City, Hertfordshire		
Title		
Proposed Single Storey Rear Extension, Garage Conversion and shed		
Date	Scale	Status
July 2025	1:100	Planning
2025 / 29 / 01		A1

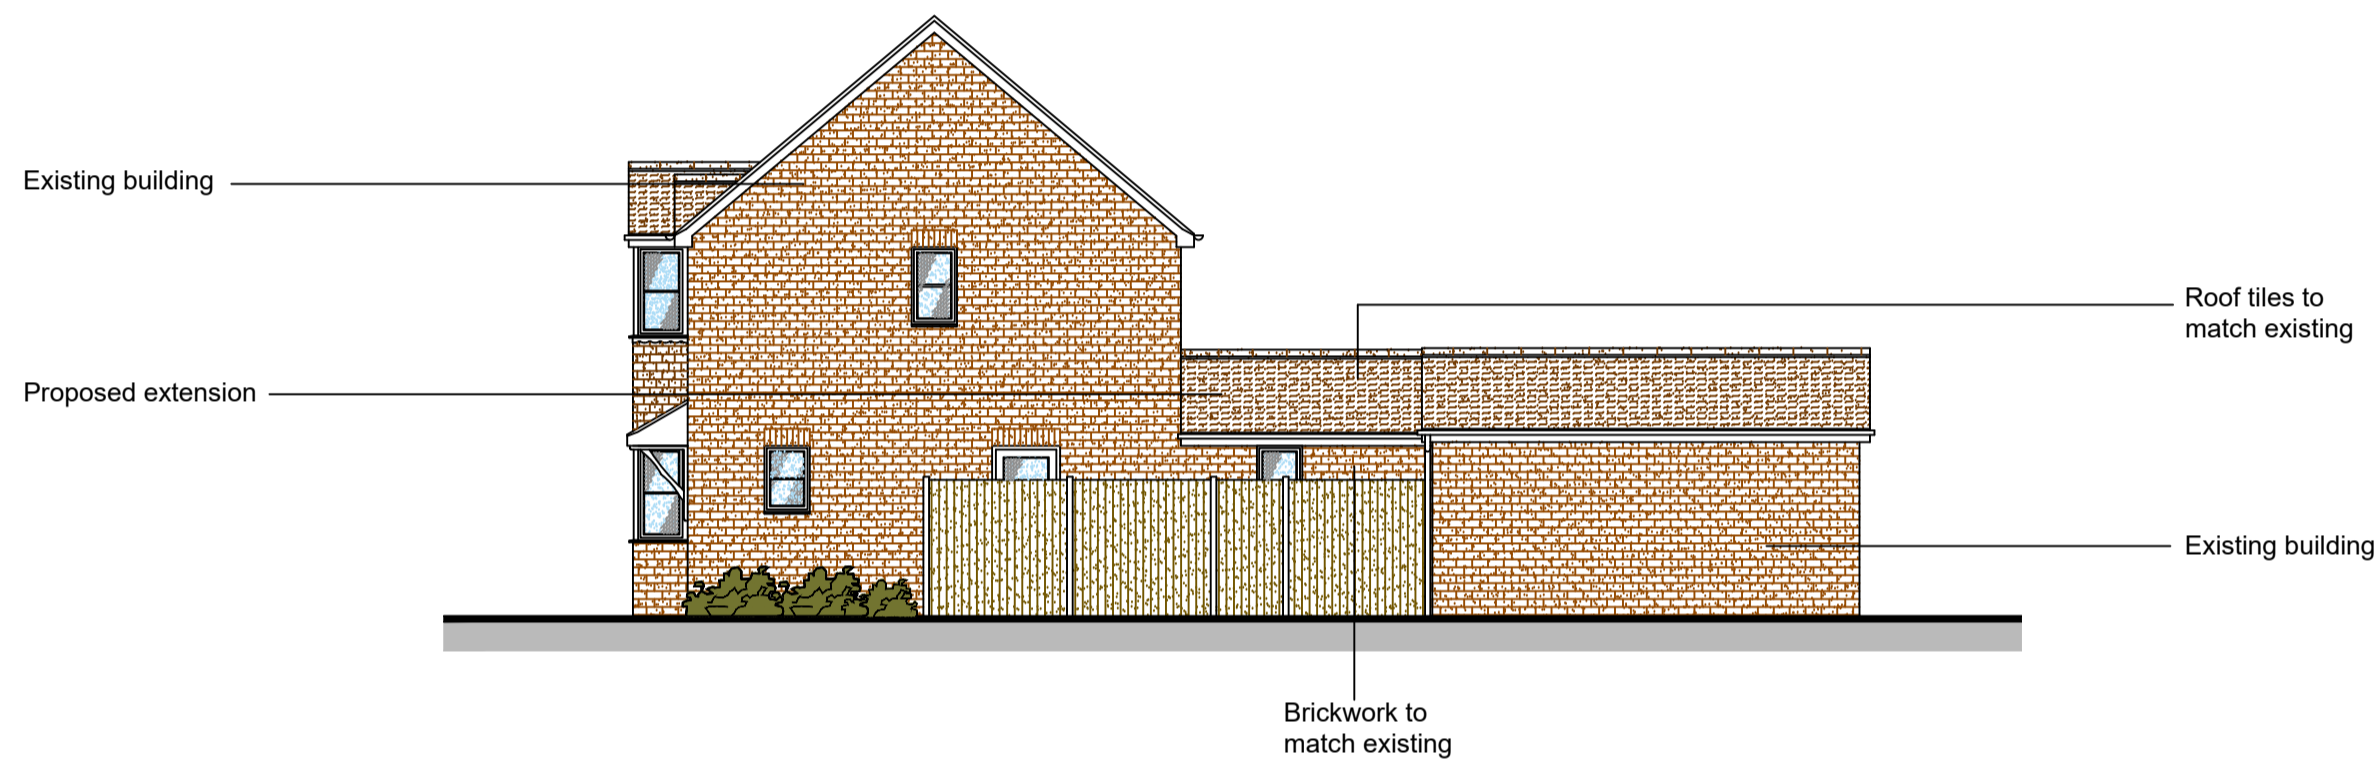

Proposed Roof /
Site Plan 1:100

I Shed Elevations 1:100

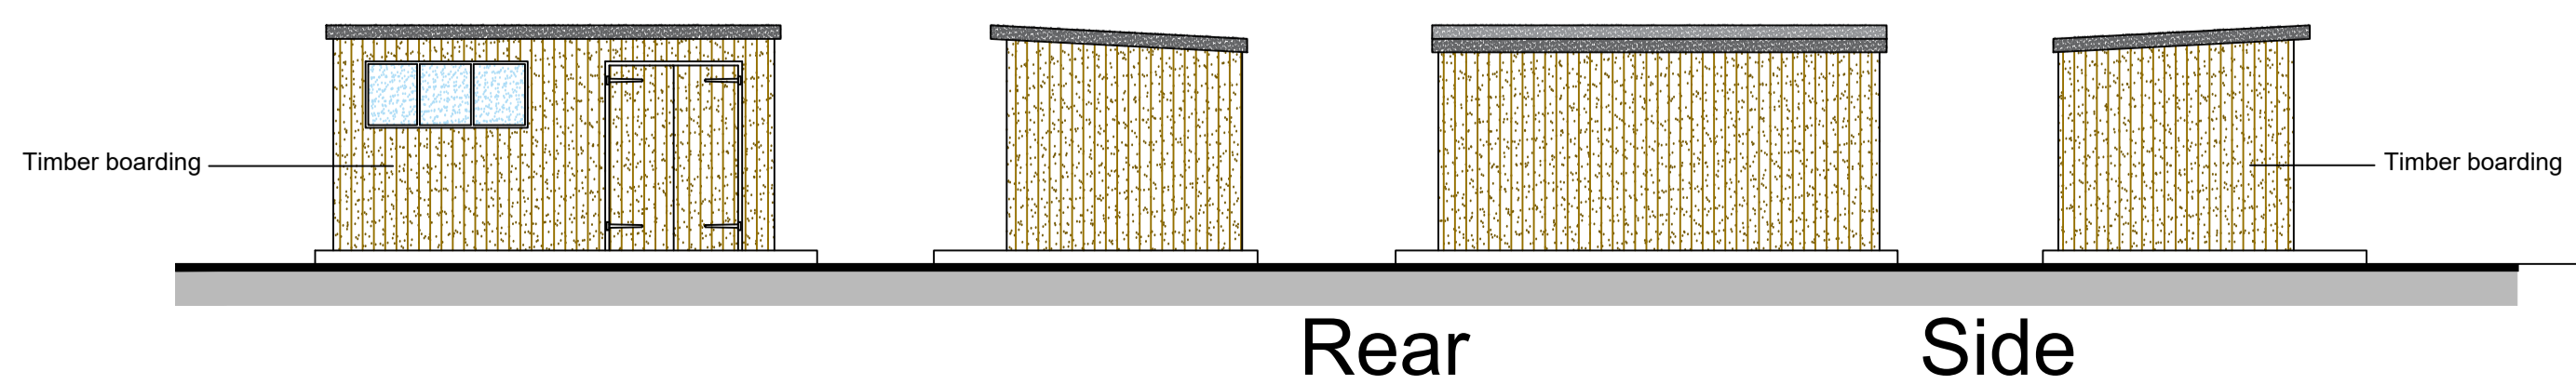


1:100 Scale Bar 0 2.0m 4.0m
1:50 Scale Bar 0 1.0m 2.0m 3.0m 4.0m

Project		
5 Oaktree Close, Letchworth Garden City, Hertfordshire		
Title		
Proposed Single Storey Rear Extension, Garage Conversion and shed		
Date	Scale	Status
July 2025	1:100	Planning
2025 / 29 / 01		A1



Dimension from rear of shed to boundary added

1:50 Scale Bar

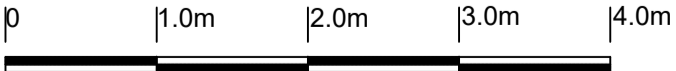

5 Oaktree Close, Letchworth
Garden City, Hertfordshire

Proposed Single Storey Rear Extension,
Garage Conversion and shed

2025 / 29 / 01

A

A1

Date

July 2025

Scale

1:50 1:100

Status

Planning