


SHARED PATH


8.28m

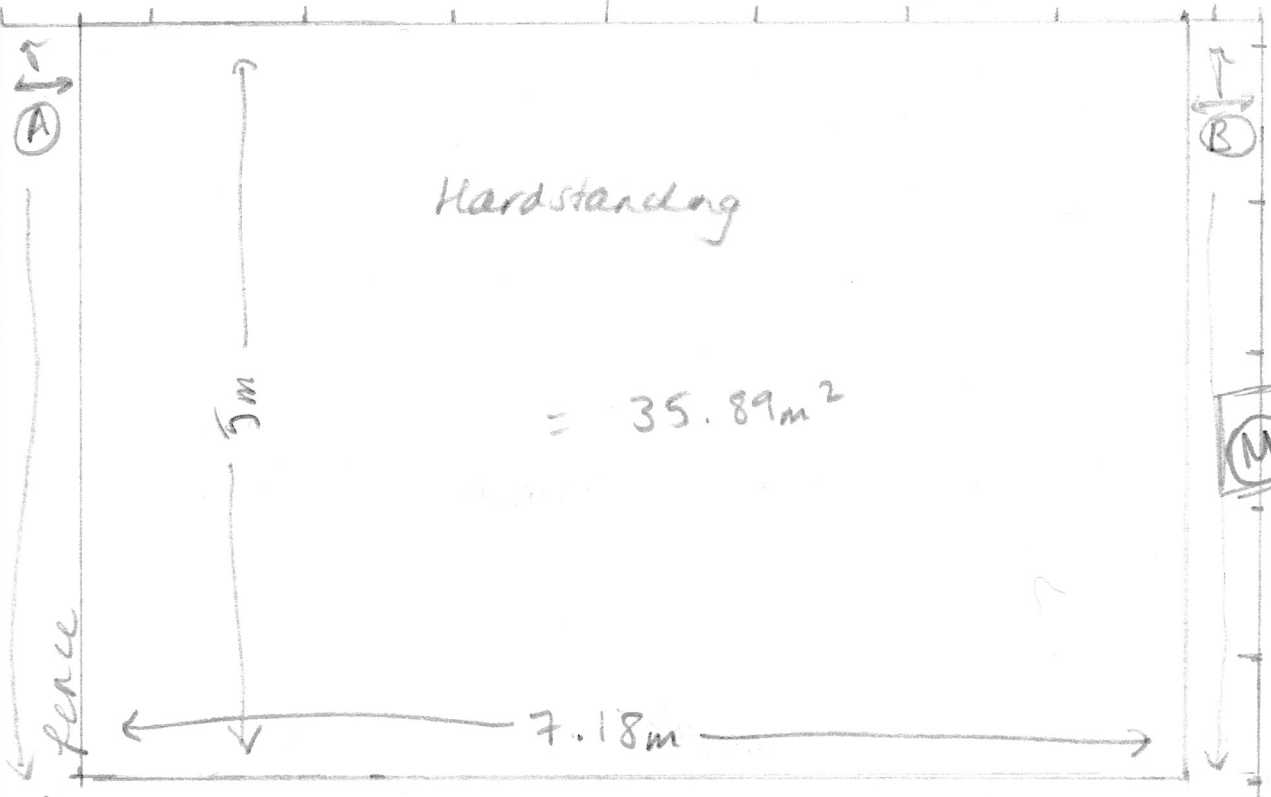

= 35.89m²

A & B = 0.55m each } Beds
x 5m

Grass

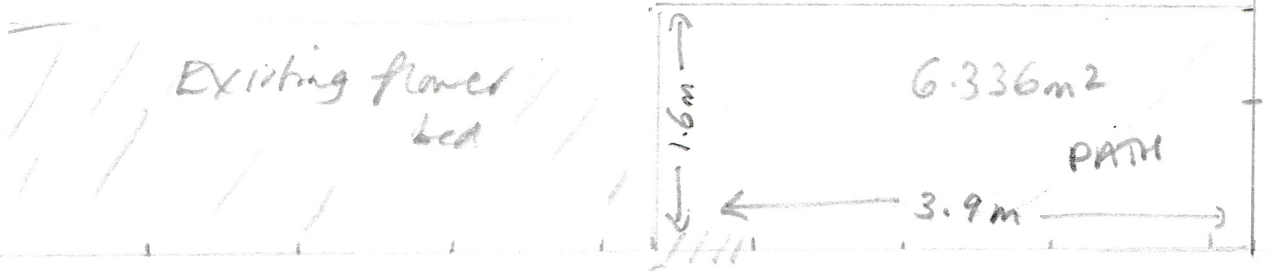

8.28m


Total: 84.456m²

Current hardstanding
Path: 6.336m²

Scale

2cm = 1m

SHARED PATH

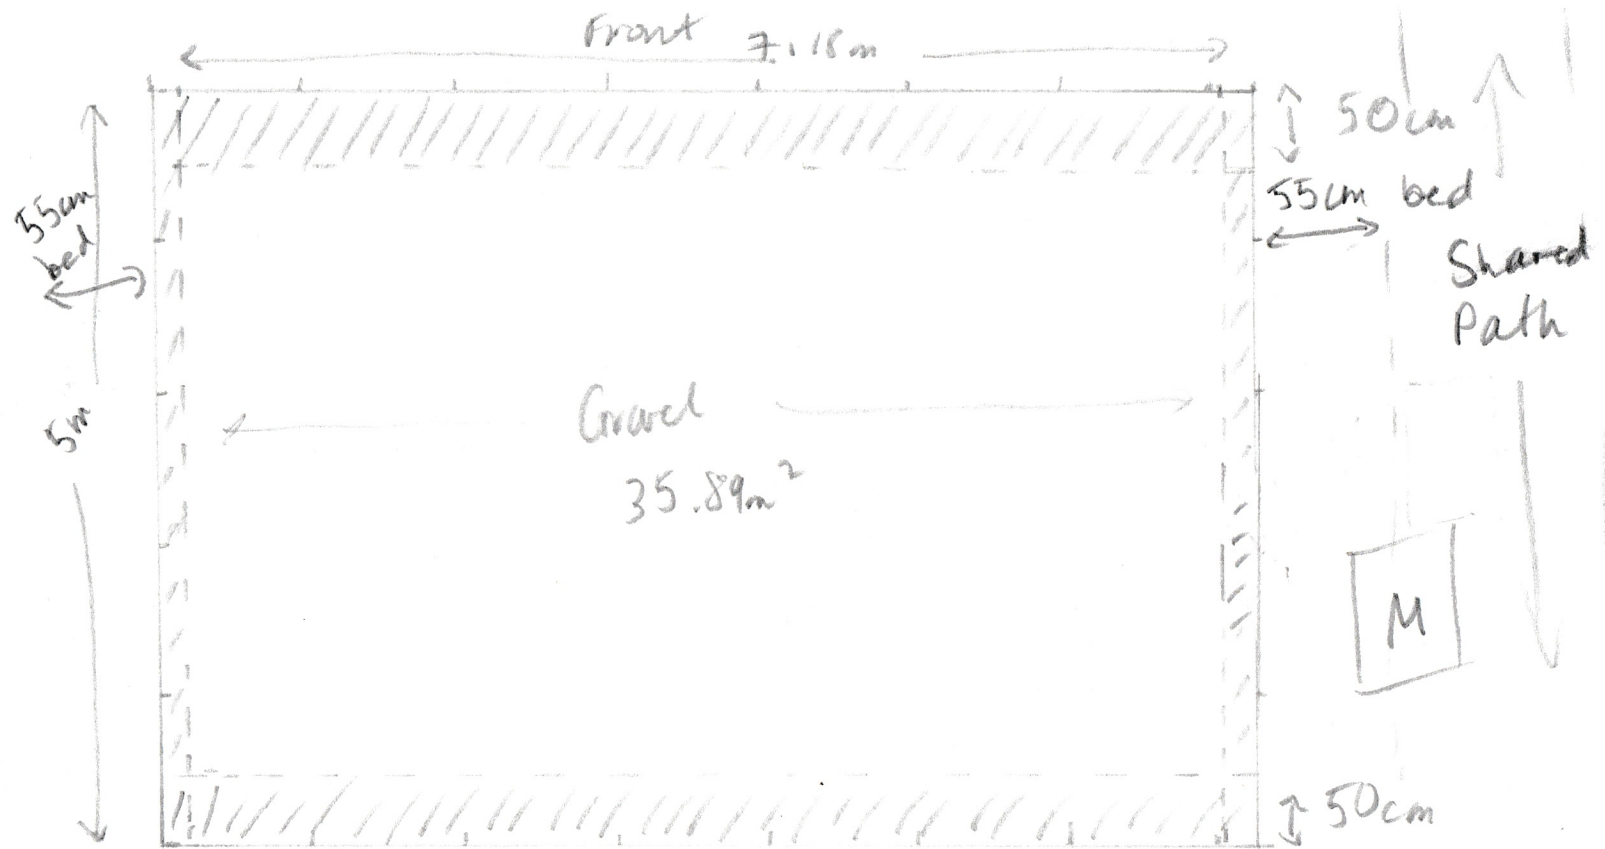

Option 1
gravel & block paving edging

Option 2
= M block paving

20cm single blocks

(M) = manhole
cover