


67 RIDGE ROAD

LETONWORTH HERTS

PROPOSED PARKING TO FRONT GARDEN

2cm = 1m

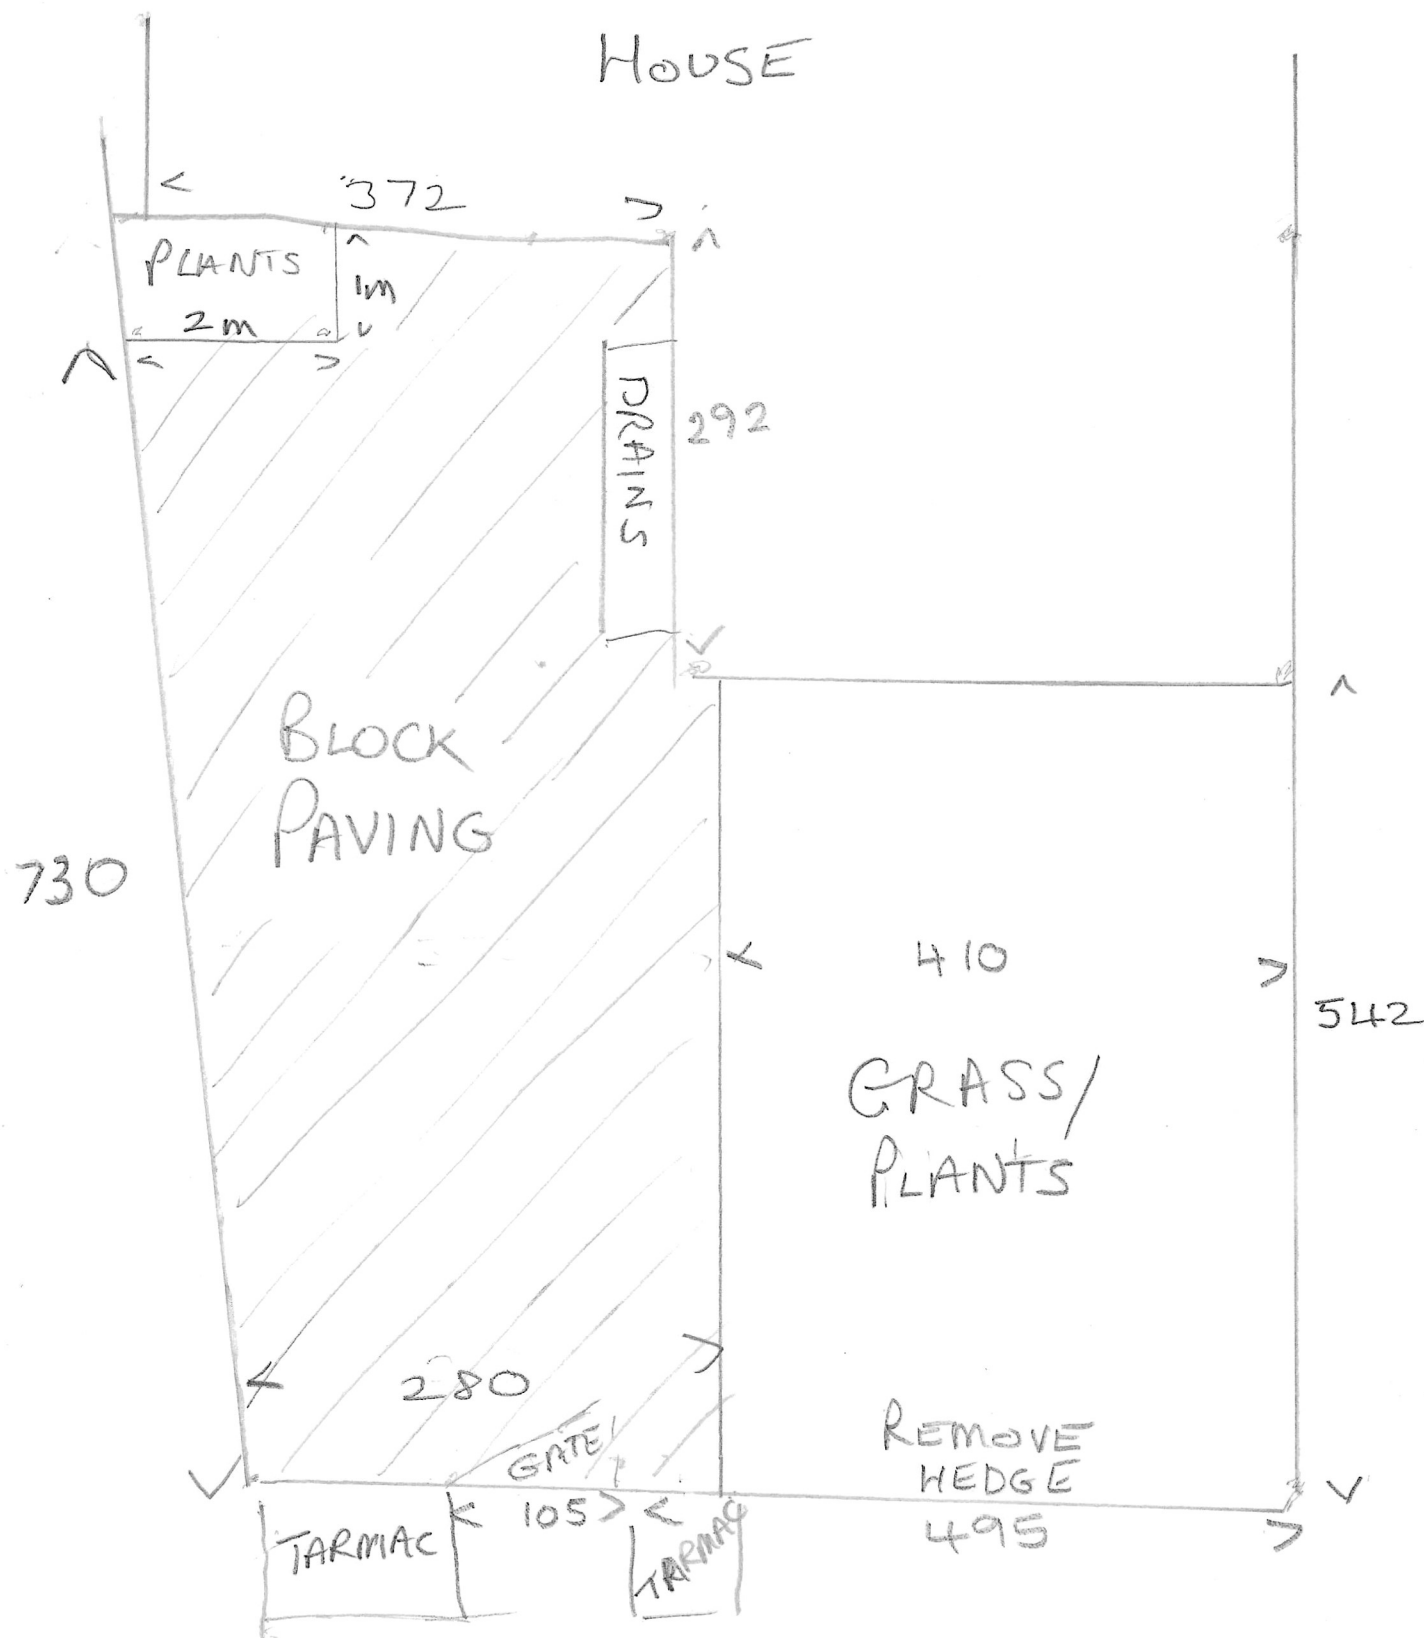

- BLOCK PAVING TO THE LEFT FOR PARKING
- TARMAC SMALL AREA AT FRONT OF GARDEN TO MATCH PAVEMENT
- REMOVE EXISTING HEDGE. REPLACE WITH NEW HEDGING