


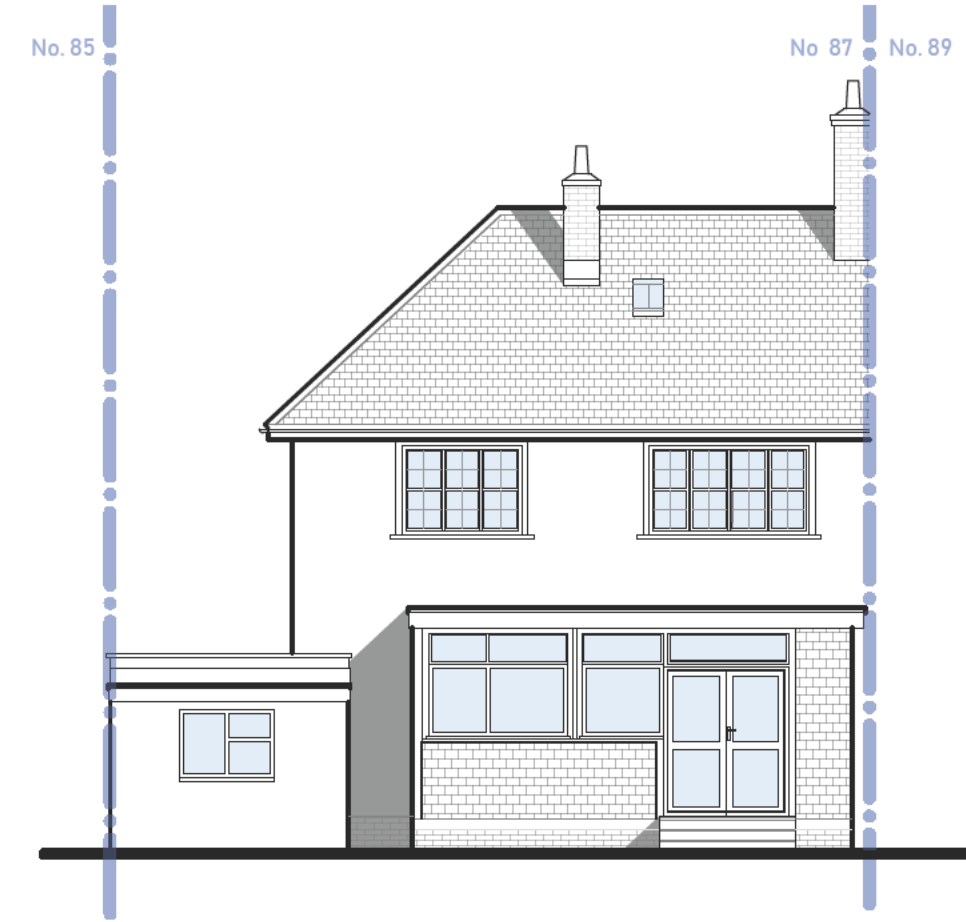


FRONT (EAST) ELEVATION
1 / 100 SCALE




SIDE (NORTH) ELEVATION
1 / 100 SCALE




FRONT (EAST) ELEVATION
1 / 100 SCALE

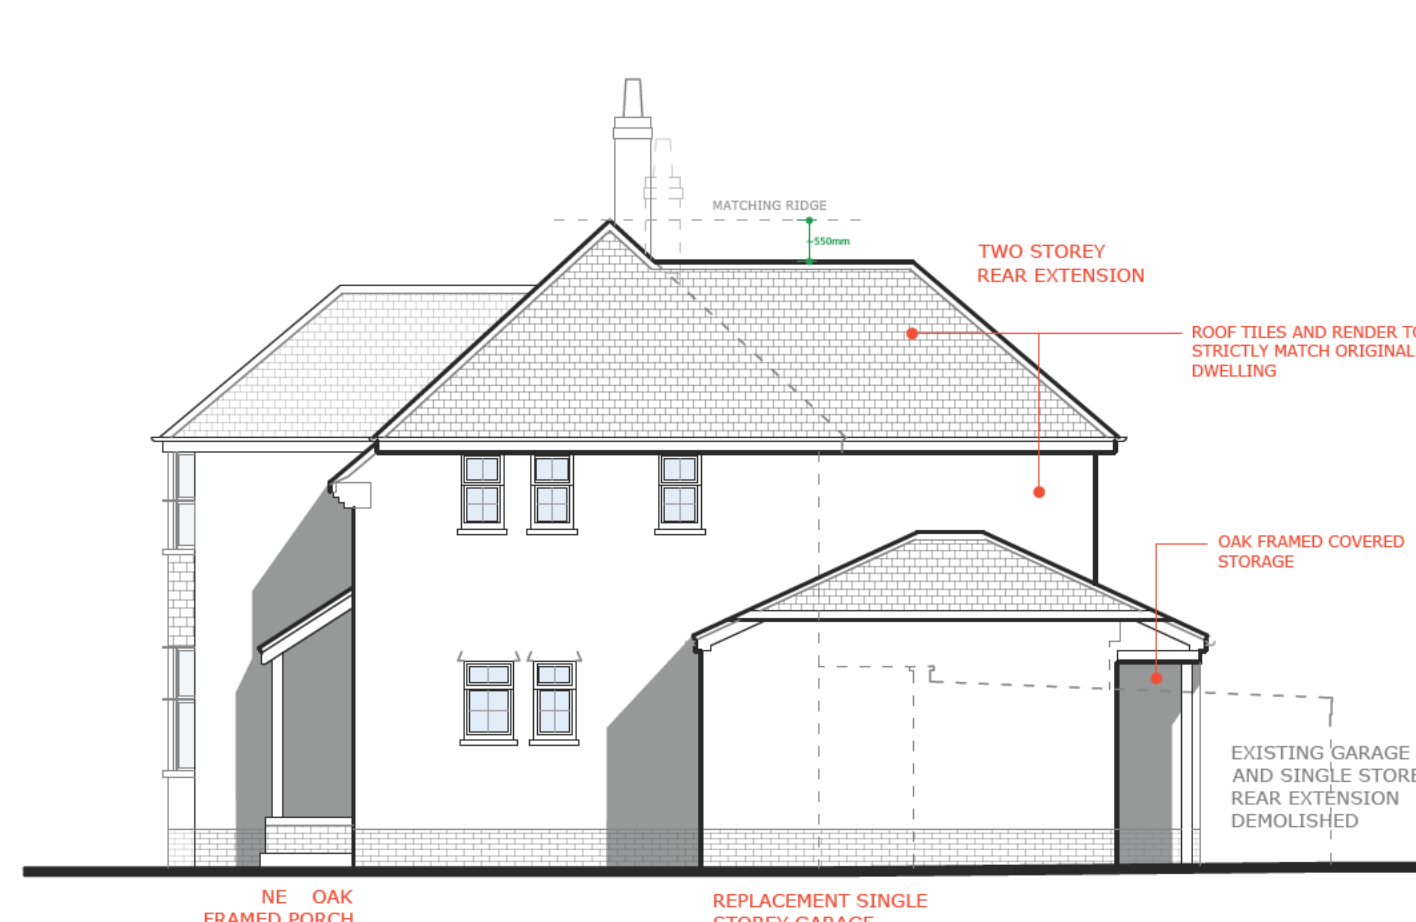

SIDE (NORTH) ELEVATION
1 / 100 SCALE

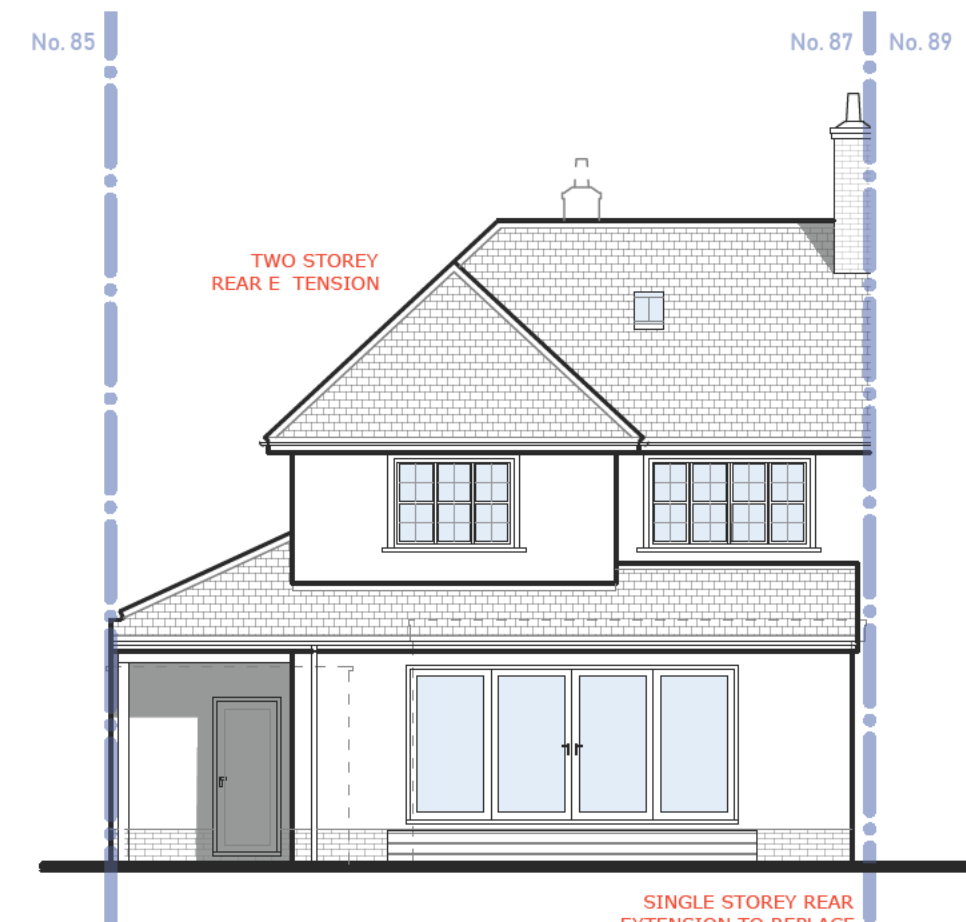


PROPOSED

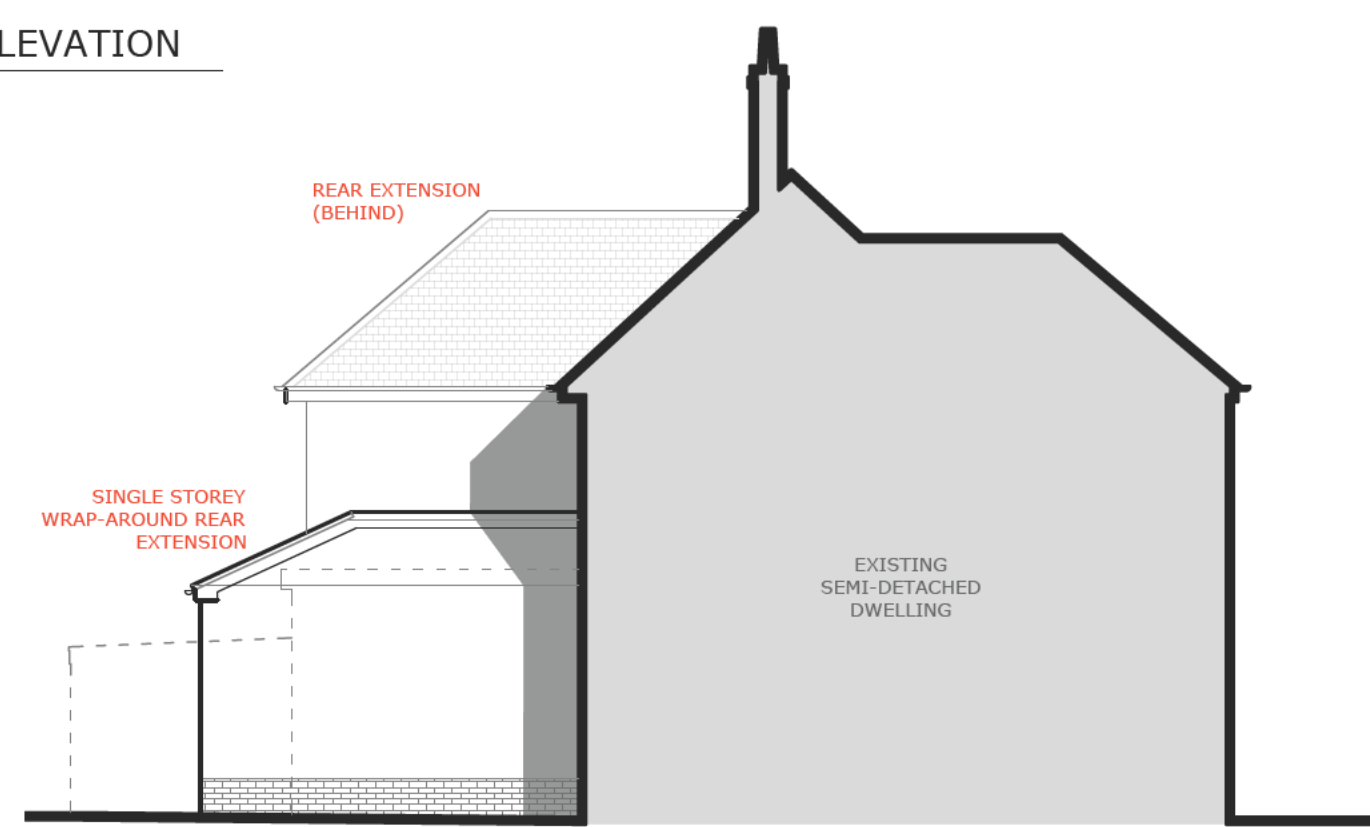

0m 2m 4m



Scale 1:100

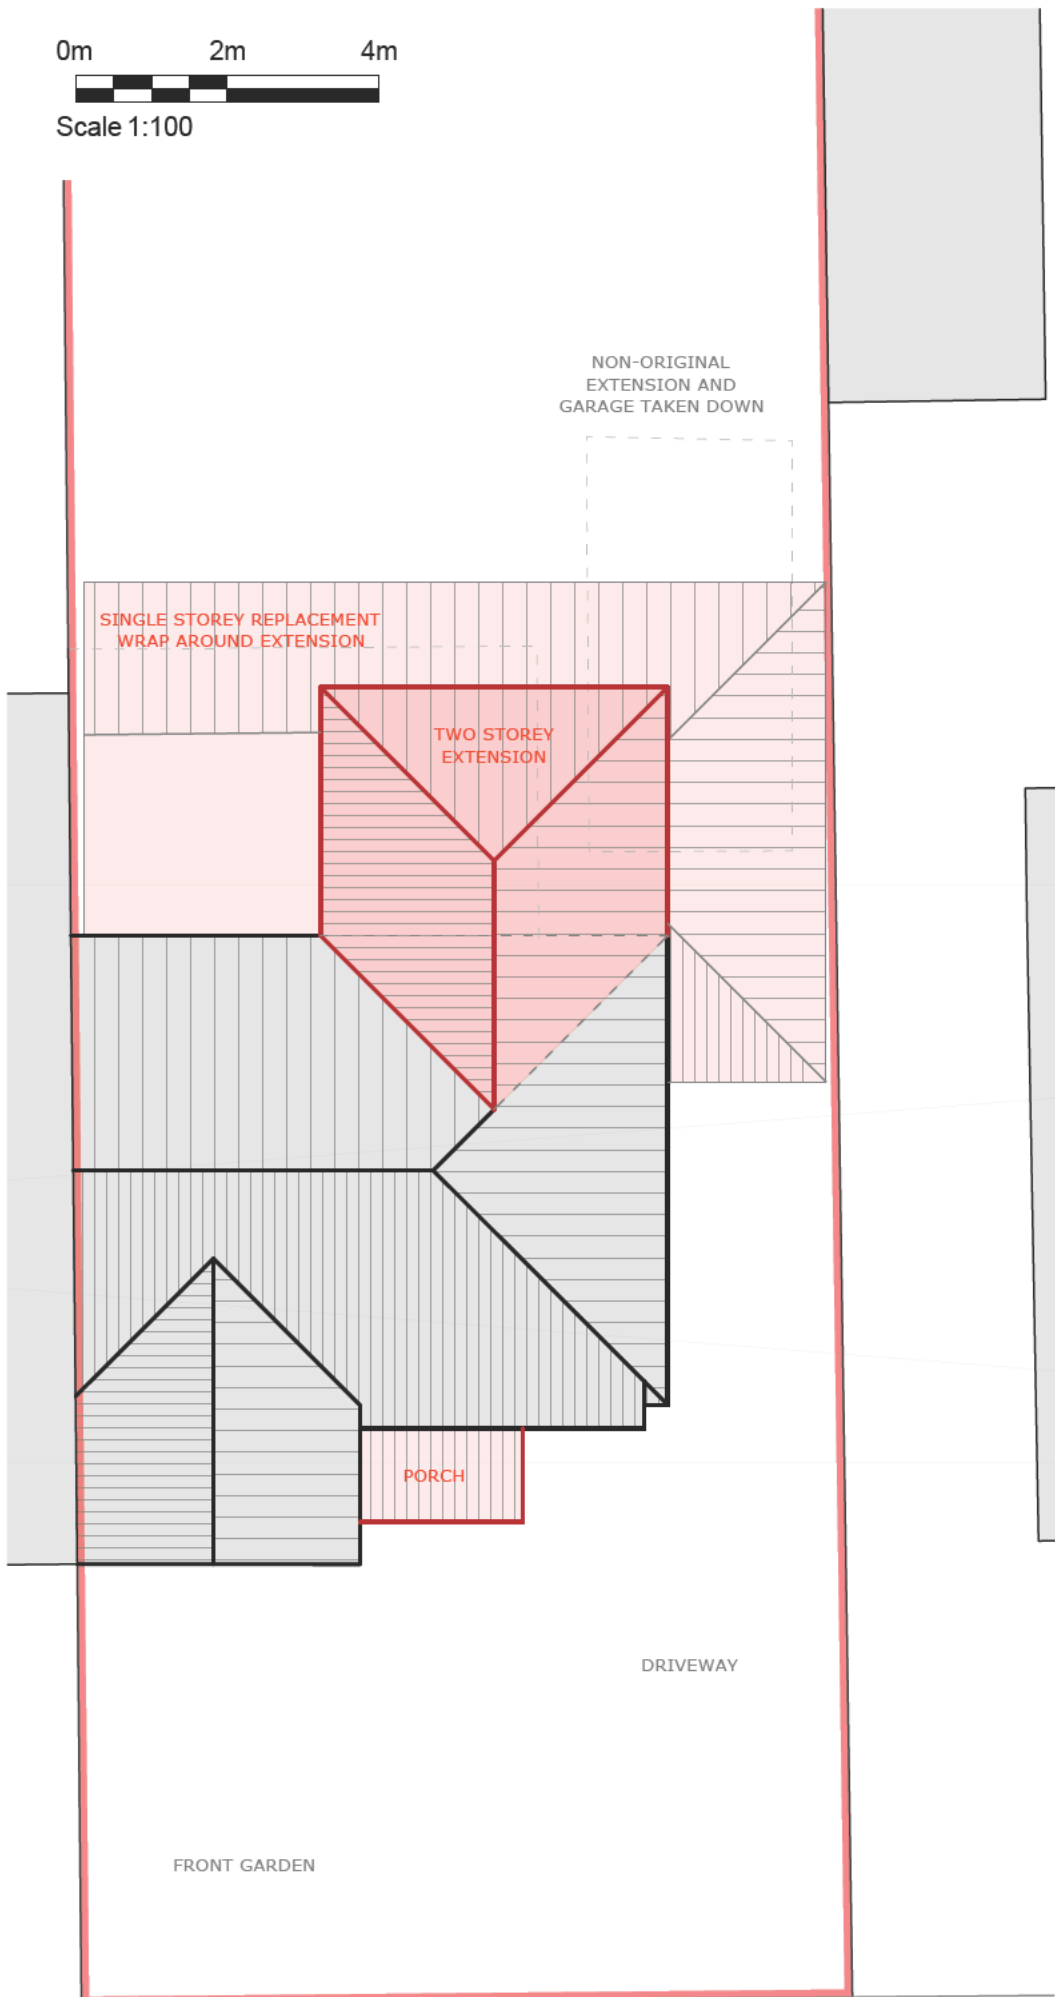

87 COWSLIP HILL
LETCWORTH
GARDEN CITY
HERTFORDSHIRE
SG6 4EX

REVISIONS
- INITIAL ISSUE, 02.10.25

TITLE
**PROPOSED ROOF
PLAN**

DRAWING

1173 .

05

SCALE
PAPER SIZE

AS INDICATED
A4

