



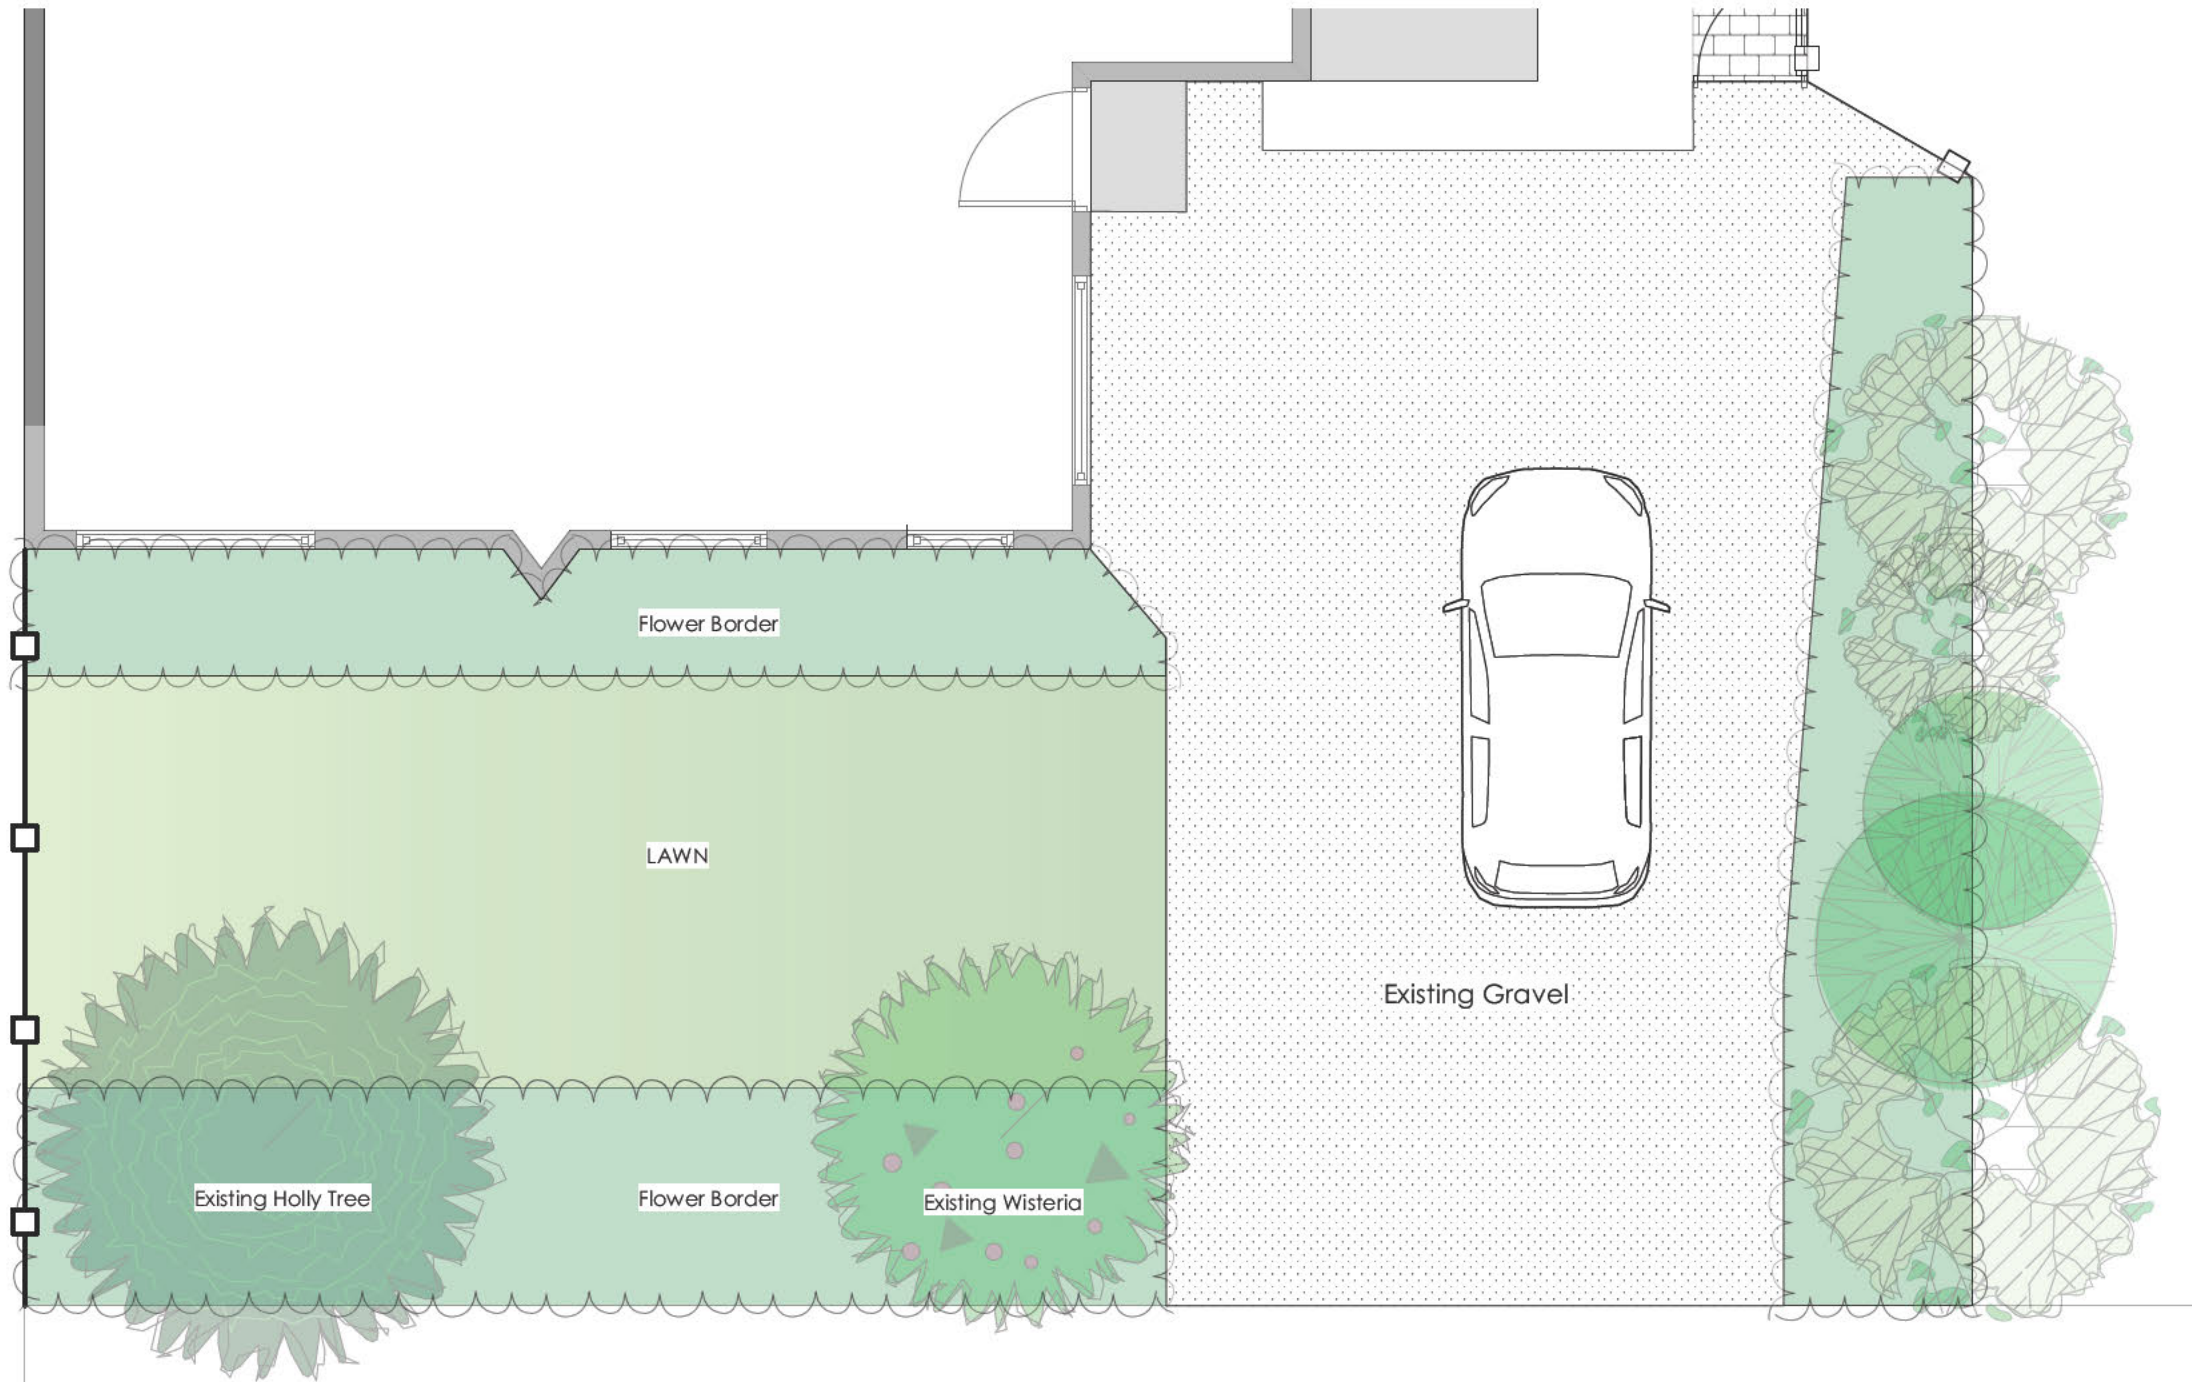

Existing - Gravel drive with lawn and planting borders

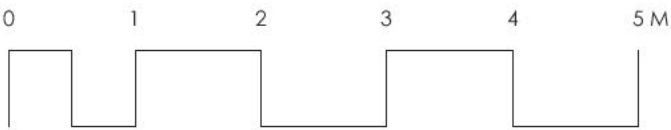

Notes:

Report all errors and omissions to Designer
Dimensions to be checked on site

No.	Date	By	Issue Notes
-----	------	----	-------------

Rev	Date	By	Revision Notes
-----	------	----	----------------



Water bowl



Cotswold clay paver - L 210 x W 100 x D 50mm



Cottage/Naturalistic planting

Client:

Project:

Lytton Avenue
8 Lytton Avenue Letchworth

Title:

Lytton Ave Front Garden
Proposal

Drawing status:

SPEC


Scale @ A3

1:60


Drawing No:

LA-S-102

Rev:

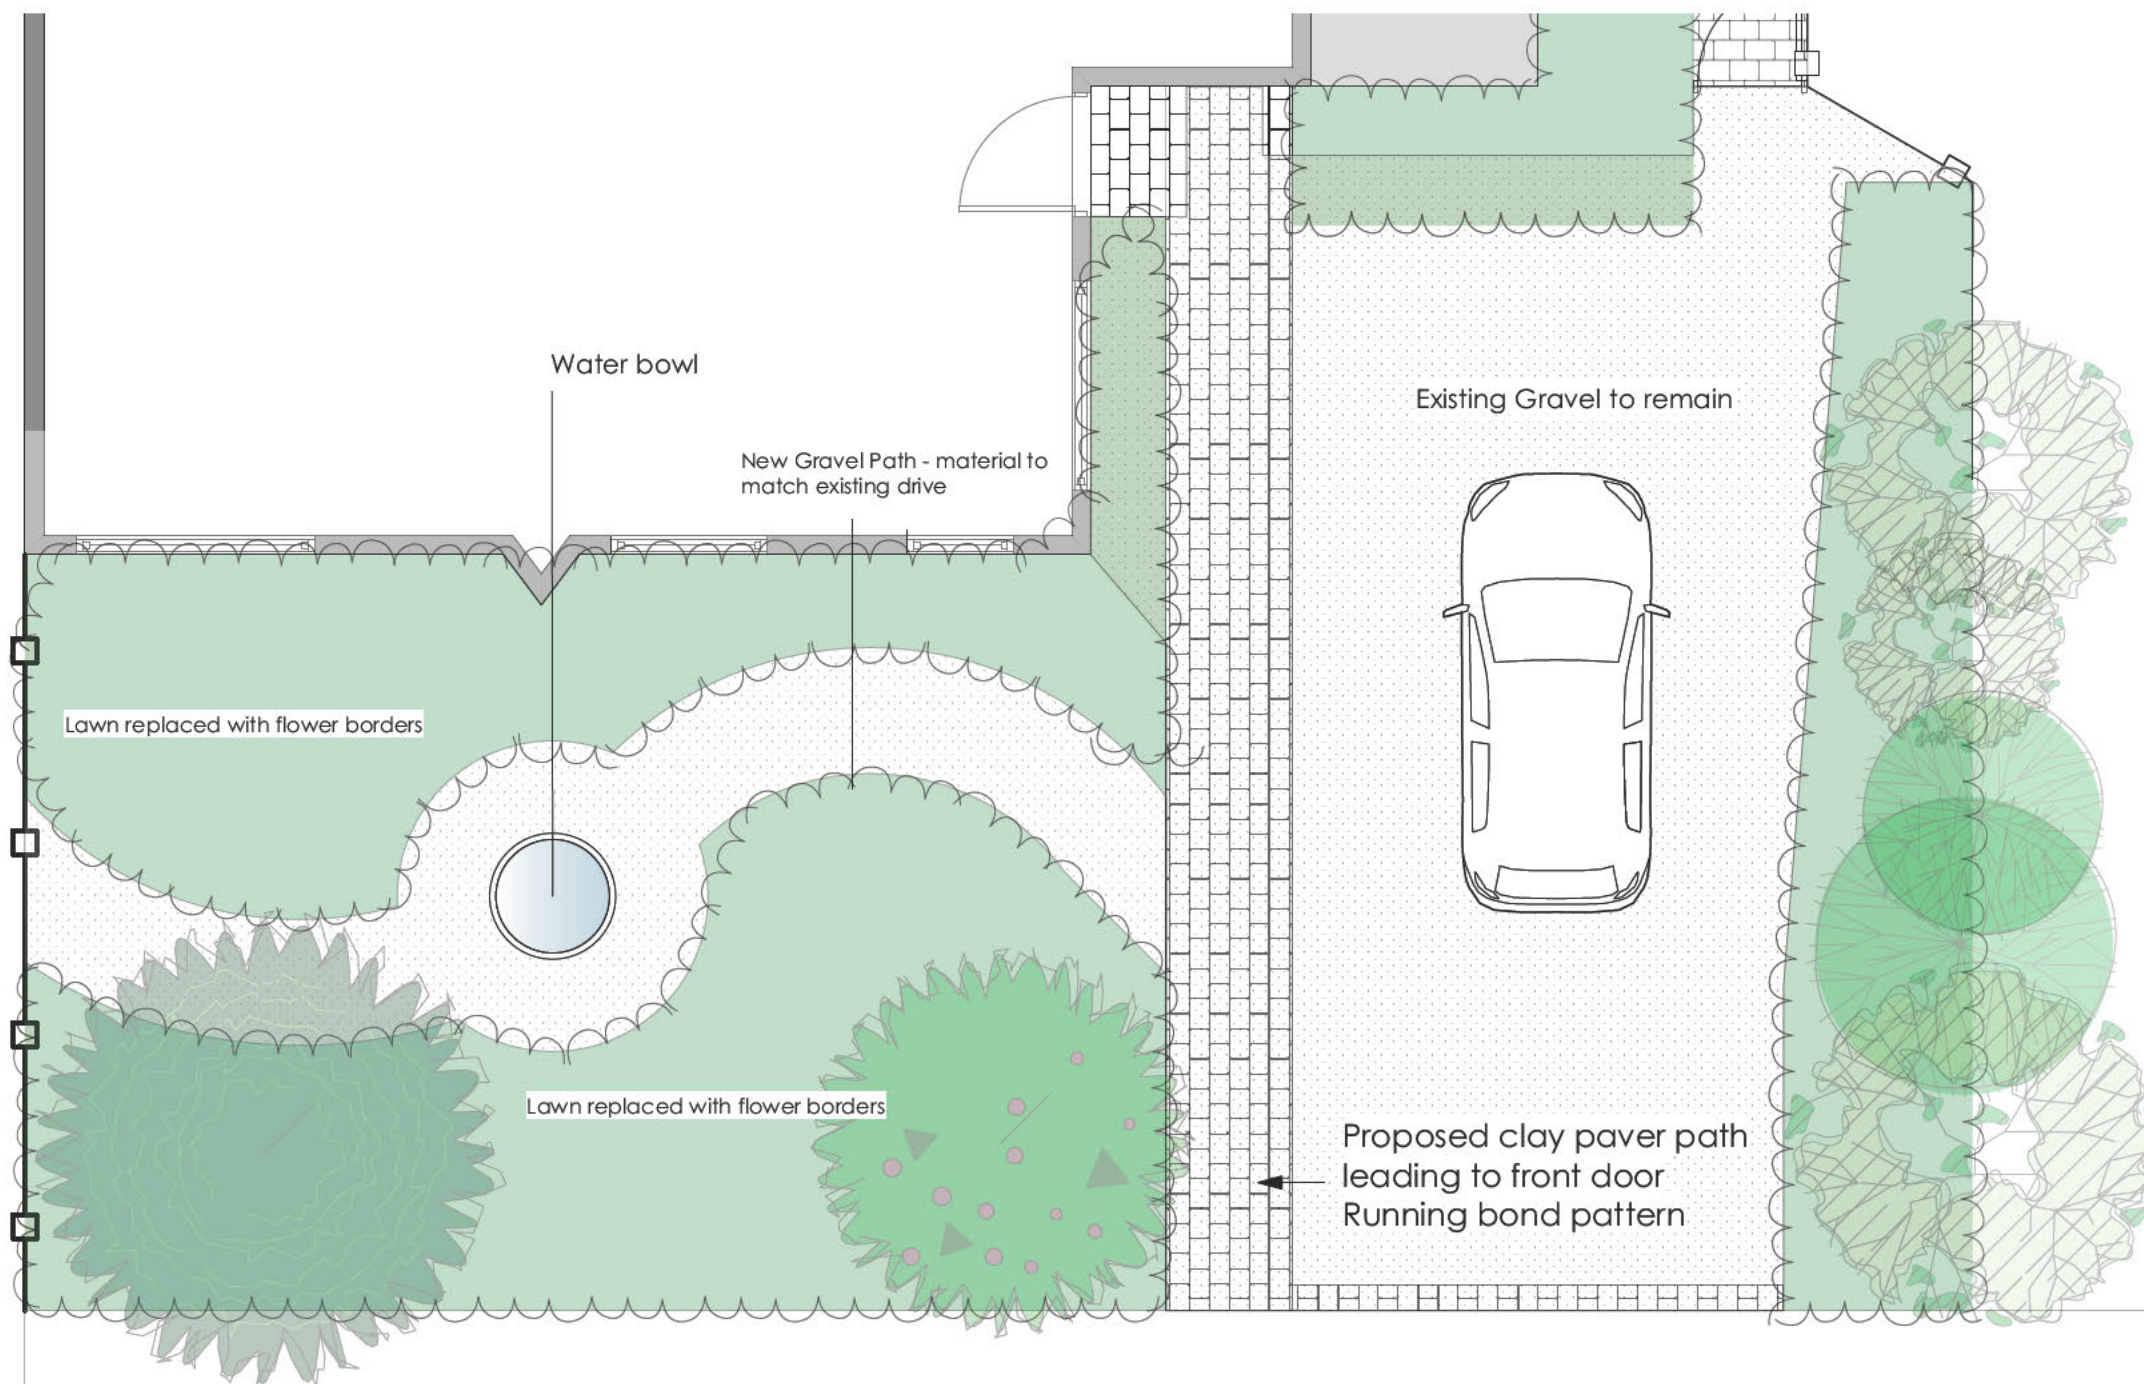

Water bowl

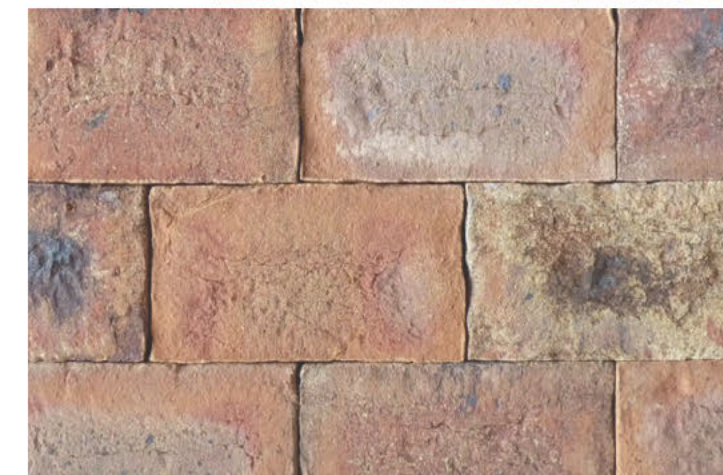

Cotswold clay paver - L 210 x W 100 x D 50mm



Cottage/Naturalistic planting

Proposal - New clay paver path to front door - lawn to be replaced with flower borders and a winding gravel path

50/50 hard and soft landscaping acheived

0 1 2 3 4 5 M



Notes:

Report all errors and omissions to Designer
Dimensions to be checked on site

No.	Date	By	Issue Notes

Rev	Date	By	Revision Notes

Client:

Project:

Lytton Avenue
8 Lytton Avenue Letchworth

Title:

Lytton Ave Front Garden
Proposal

Drawing status:

SPEC


Scale @ A3

1:60

Drawing No:

LA-S-101

Rev:

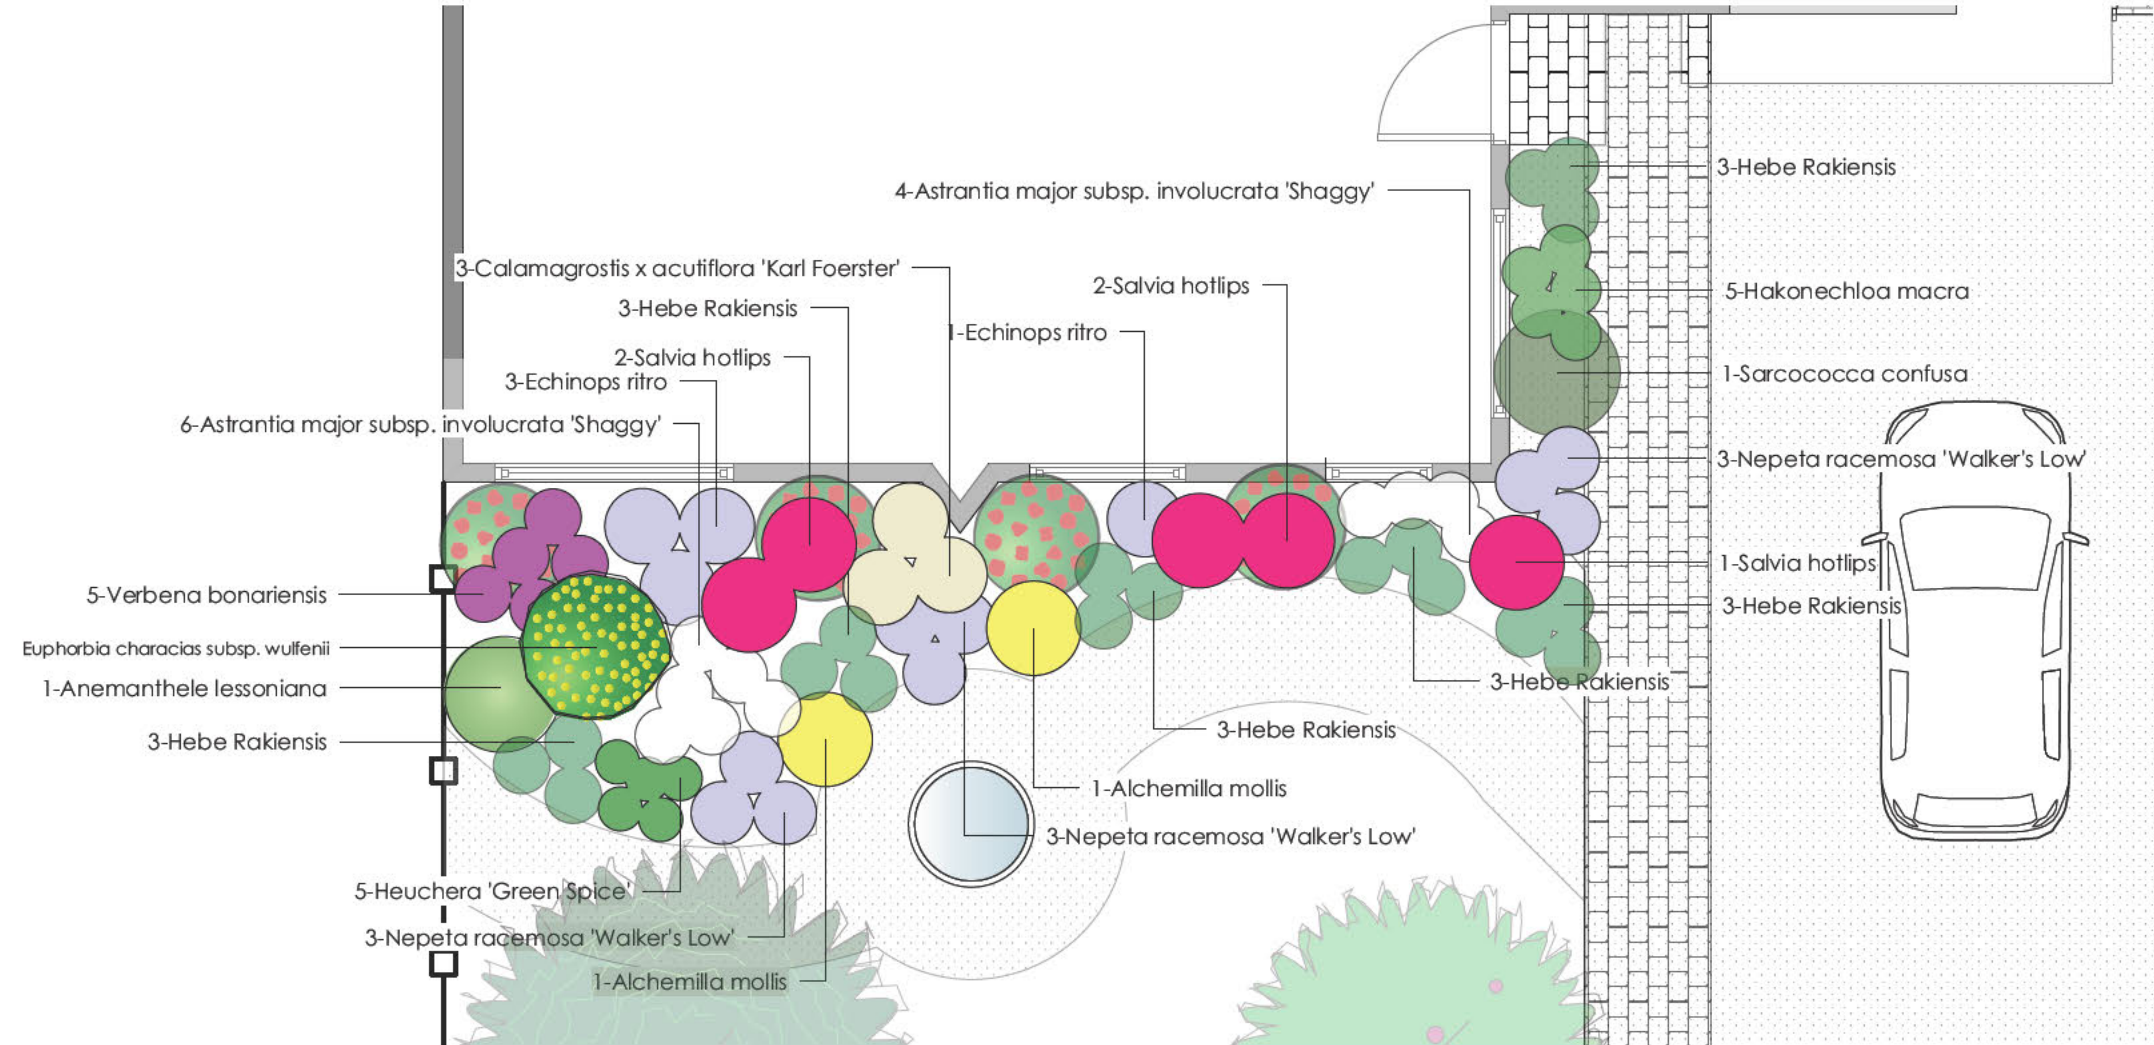

Verbena (small flowers), echinops (Globe blue) and calamagrostis (Grass)



Alchemilla mollis



Anemanthele lessoniana



Euphorbia wulfenii



Salvia Hotlips



Nepeta 'Walkers low'



Hebe rakiensis



Astrantia 'Shaggy'



Heuchera 'GreenSpice'



Sarcococca confusa

Report all errors and omissions to Designer
Dimensions to be checked on site

No.	Date	By	Issue Notes
-----	------	----	-------------

Rev	Date	By	Revision Notes
-----	------	----	----------------

Client:

Project:

Lytton Avenue
8 Lytton Avenue Letchworth

Title:

House Border

Drawing status:

SPEC


Scale @ A3

1:60

Drawing No:

LA-P-HB-102

Rev:

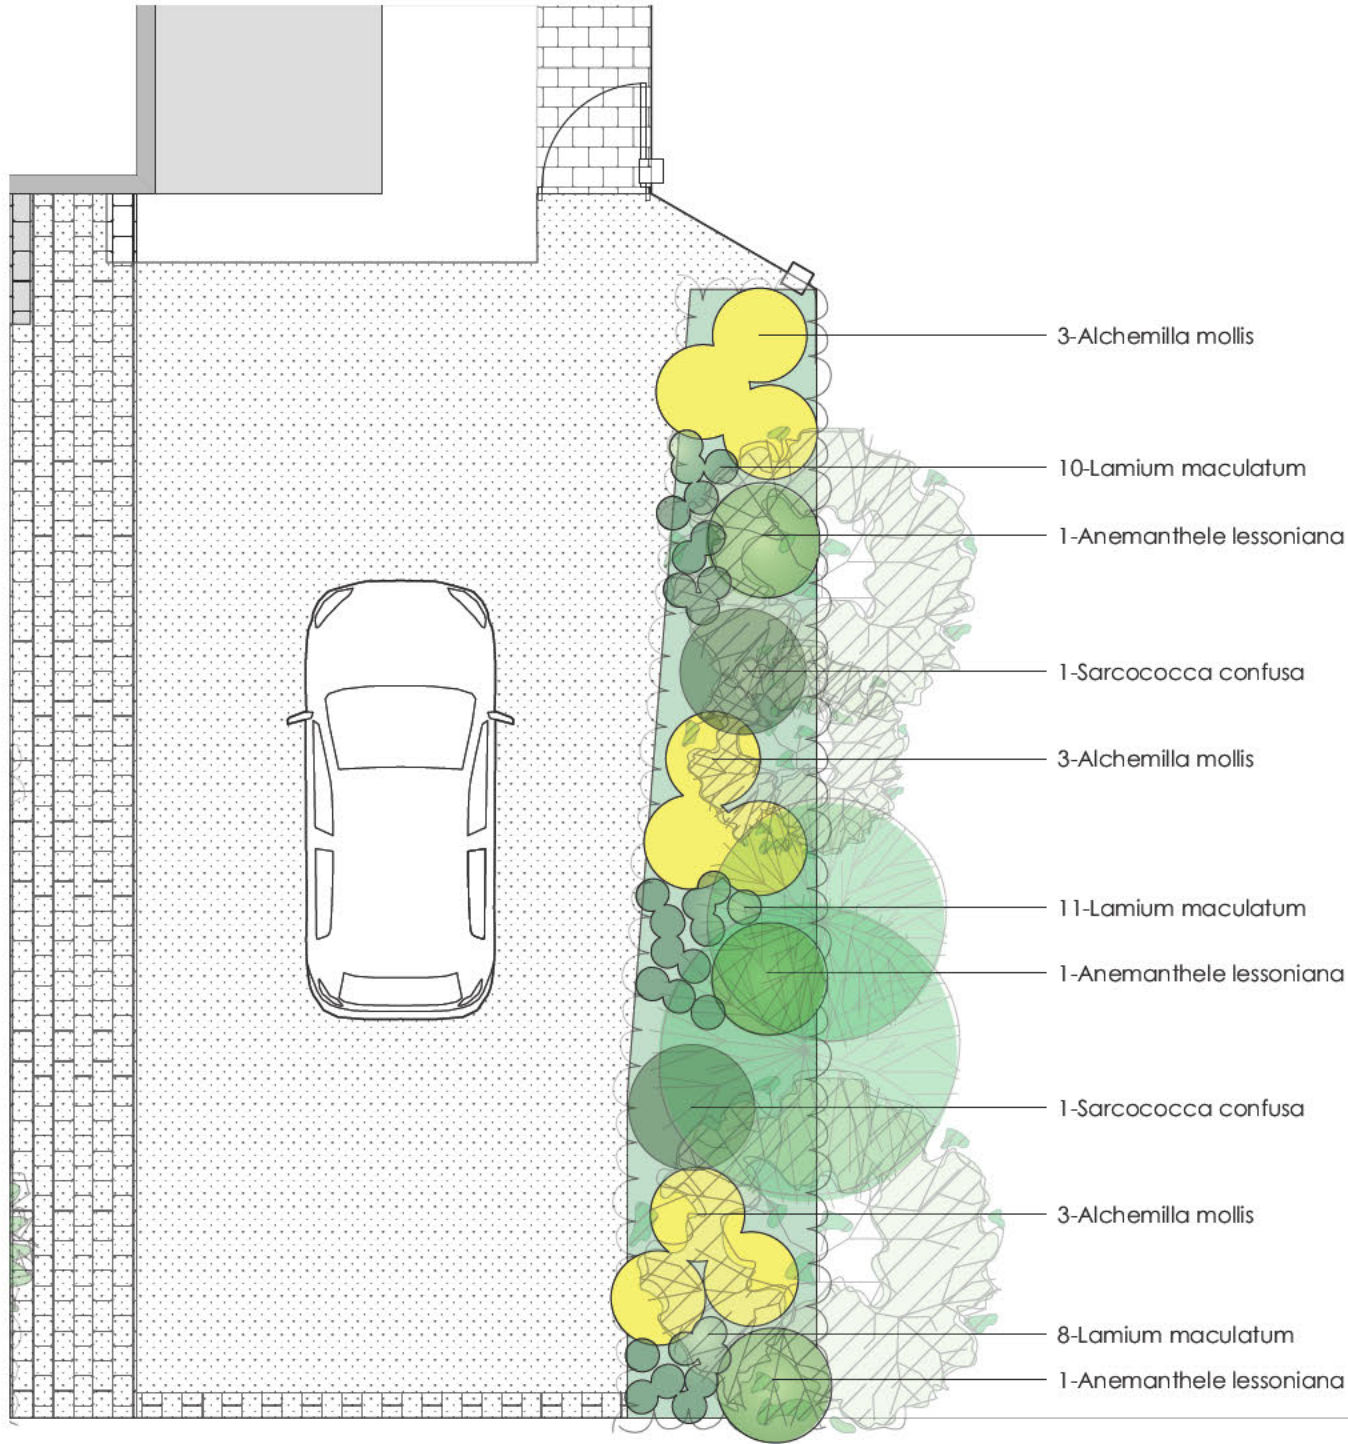

Lamium maculatum



Anemanthele lessoniana



Sarcococca confusa



Alchemilla mollis

Notes:

Report all errors and omissions to Designer
Dimensions to be checked on site

No.	Date	By	Issue Notes
-----	------	----	-------------

Rev	Date	By	Revision Notes
-----	------	----	----------------

Client:

Project:

Lytton Avenue
8 Lytton Avenue Letchworth

Title:

RHS Planting Border

Drawing status:

SPEC


Scale @ A3

1:60

Drawing No:

LA-P-RH-101

Rev:

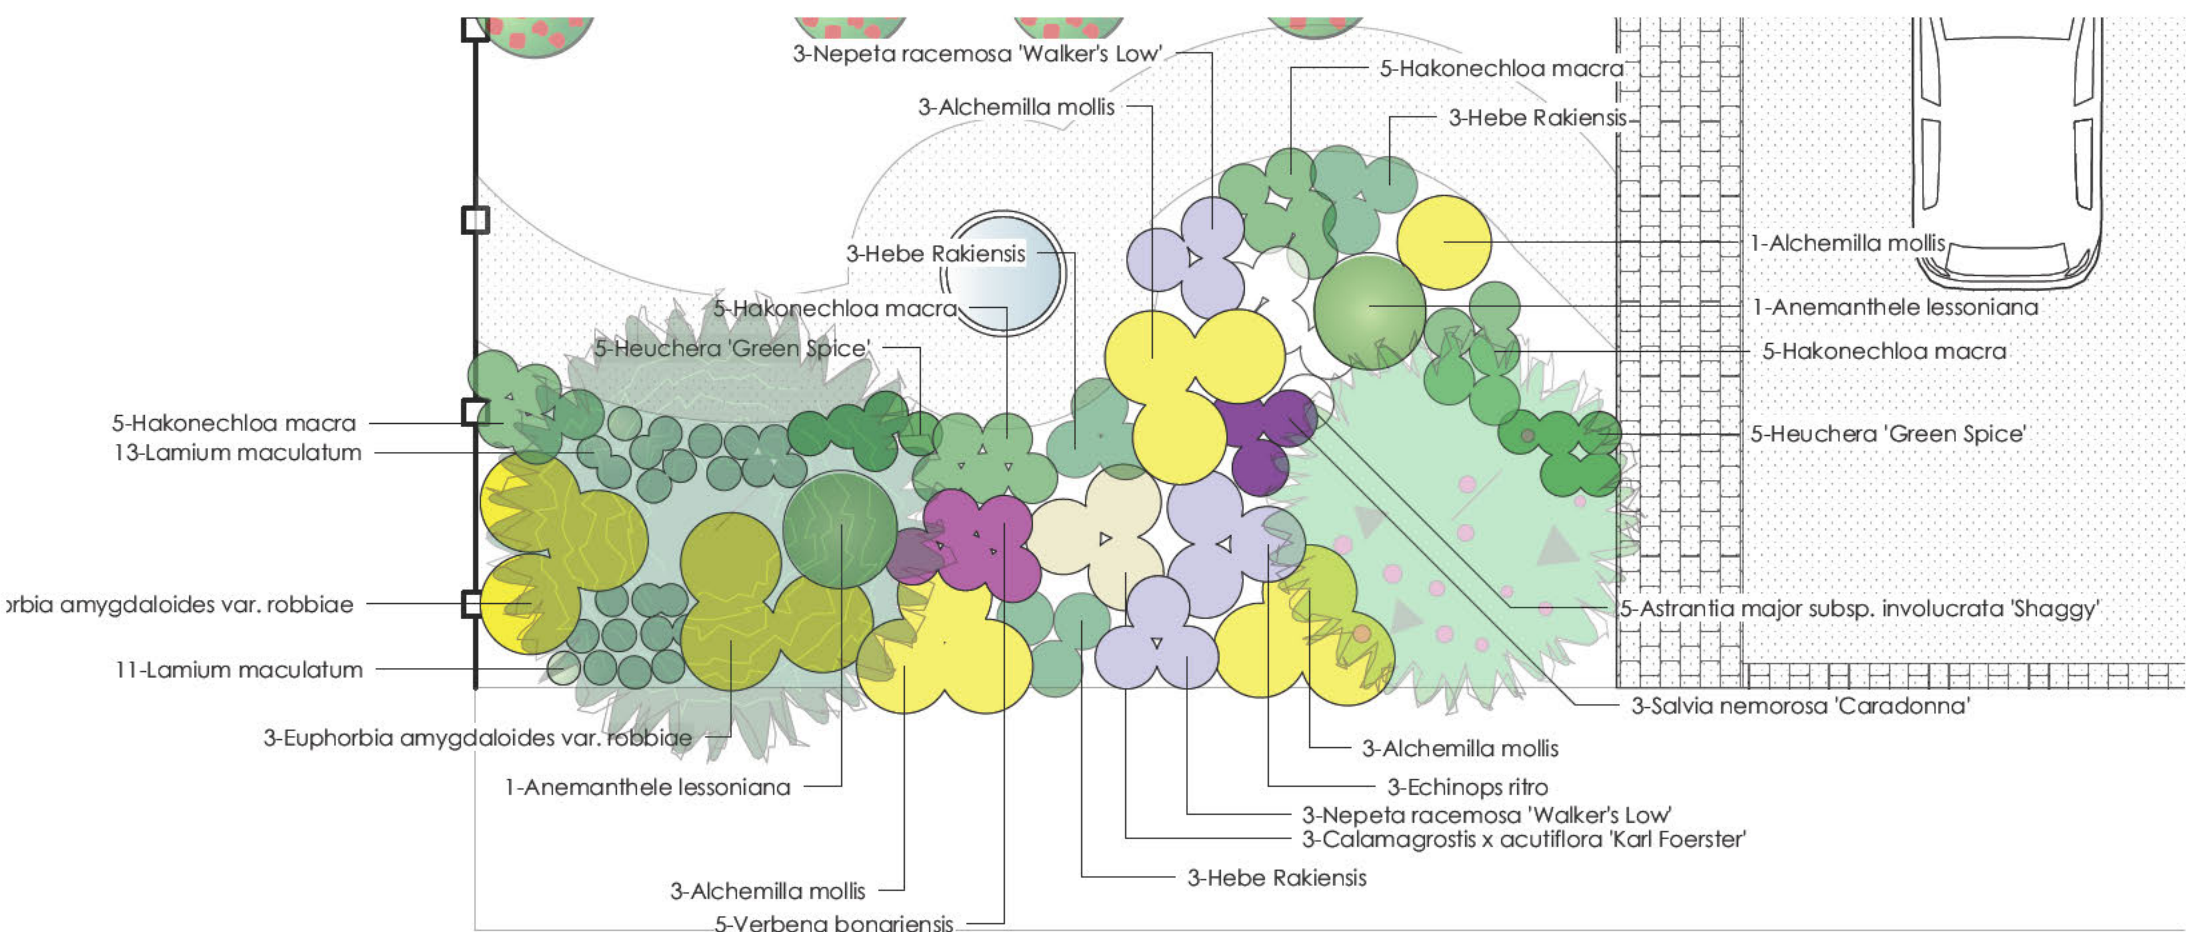

Verbena (small flowers), echinops (Globe blue) and calamagrostis (Grass)



Alchemilla mollis



Anemanthele lessoniana



Lamium maculatum



salvia caradonna



Nepeta 'Walkers low'



Hebe rakiensis



Euphorbia robbiae



Astrantia 'Shaggy'



Heuchera 'GreenSpice'



Sarcococca confusa

Report all errors and omissions to Designer
Dimensions to be checked on site

No.	Date	By	Issue Notes
-----	------	----	-------------

Rev	Date	By	Revision Notes
-----	------	----	----------------

Client:

Project:

Lytton Avenue
8 Lytton Avenue Letchworth

Title:

Streetside Border

Drawing status:

SPEC

Scale @ A3

1:60

Drawing No:

LA-P-SB-103

Rev: