




Existing Block Plan

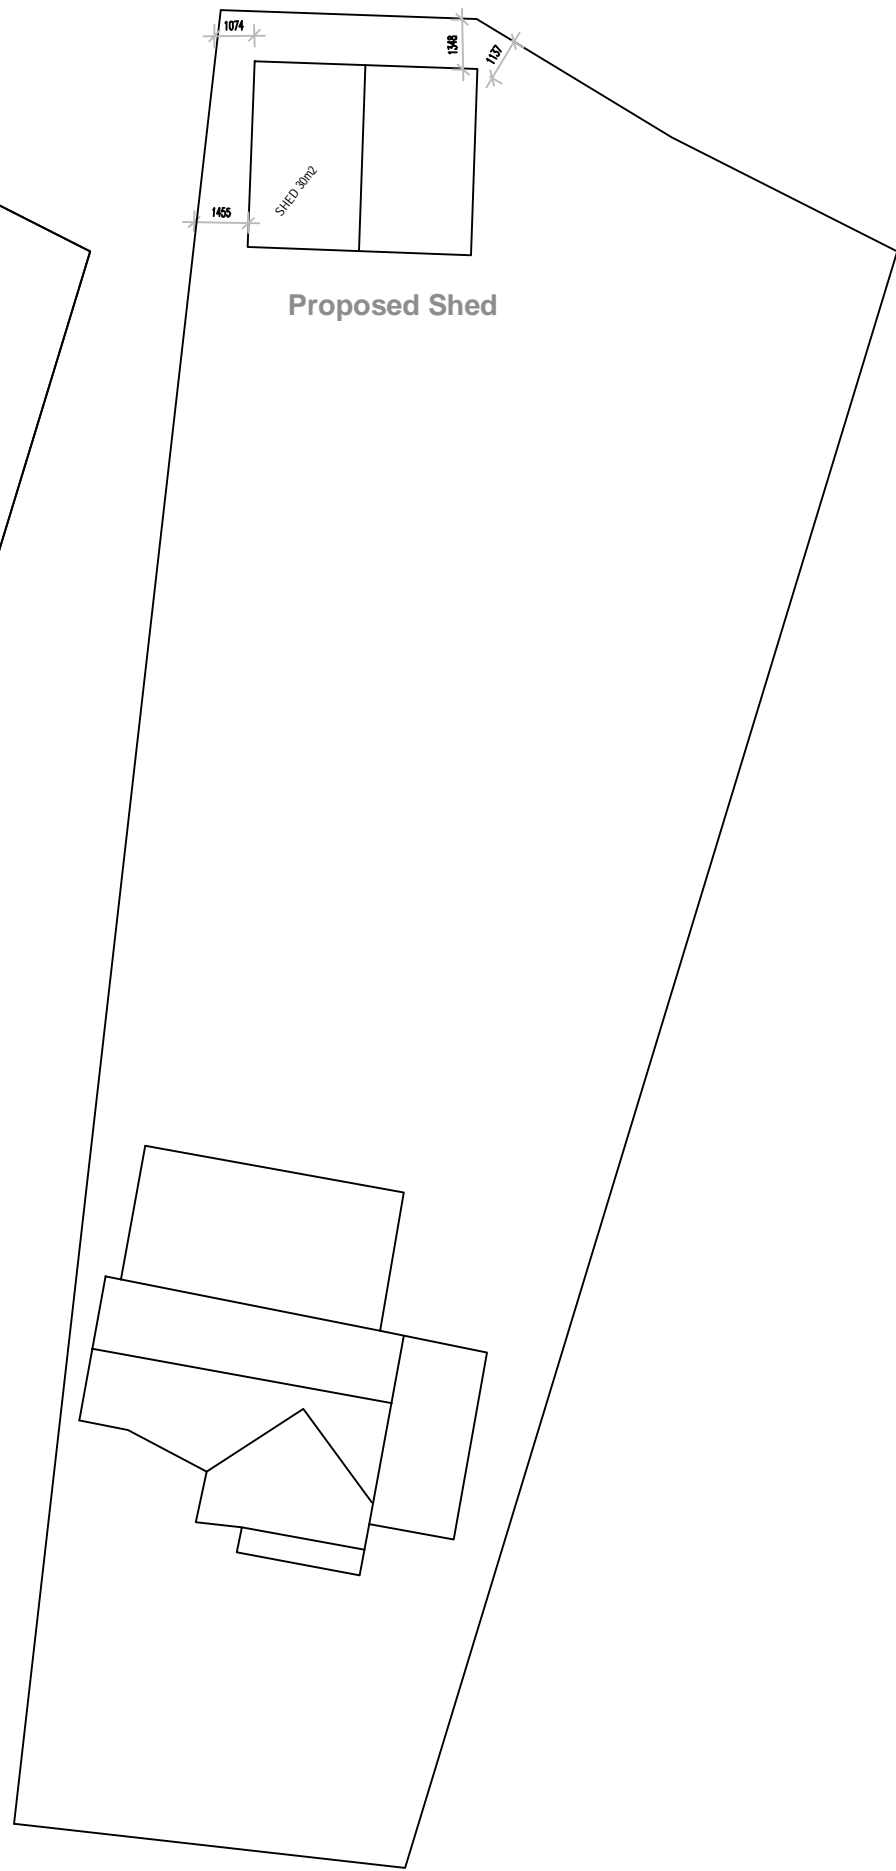


Proposed Block Plan

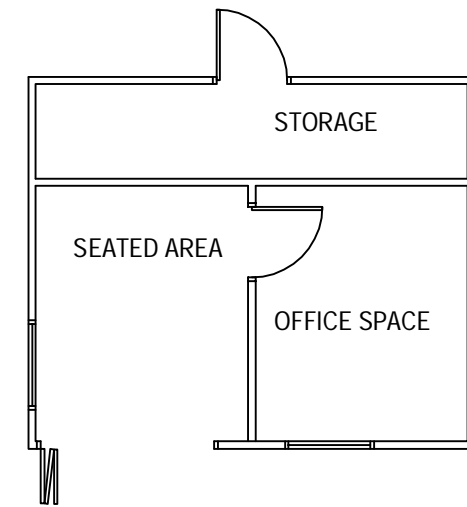

Proposed Plan

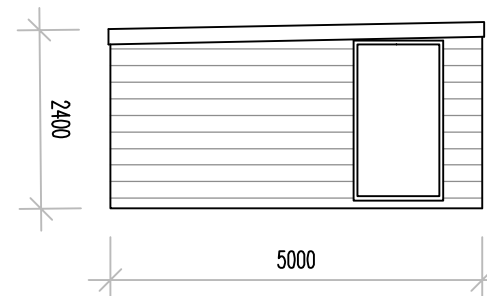


Proposed Side

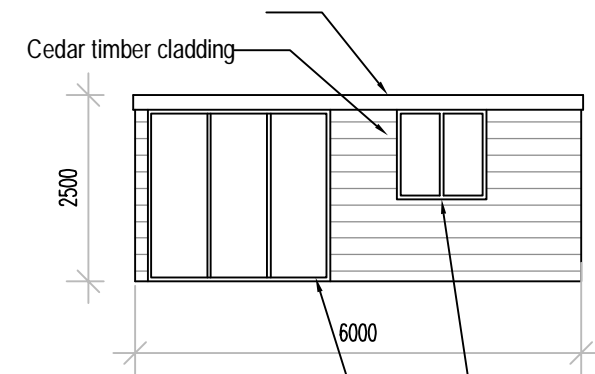


Proposed Front

White pvc framed windows and bi folds

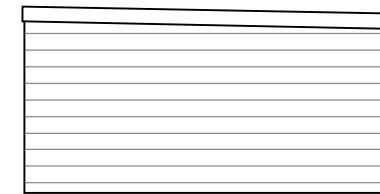

Proposed Side

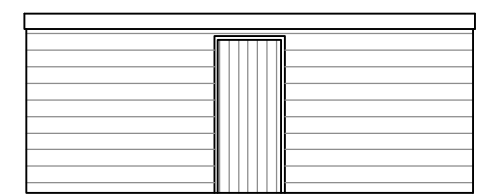

Proposed Rear



Project
11 Cloisters road

Title
Block and Shed Plans

Scale
1:1250 @ A3

Date
19.06.2021

Drawing No.

002