

Notes  
 1. DO NOT SCALE FROM THIS DRAWING  
 2. CHECK ALL DIMENSIONS ON SITE

**LEGEND**

- existing walls
- - - existing walls or other parts removed
- ▬ new external walls
- ▬▬ new internal walls

0m. 1m.  
 ACTUAL SCALE

Revisions

|   |       |   |
|---|-------|---|
| A | 06.21 | extension depth reduced to 5m and pitched roof added. |
|---|-------|---|

Job title

PROPOSED EXTENSION  
 at  
 45 HASELFOOT  
 LETCHWORTH  
 HERTS


Drawing title

**PROPOSED PLAN**

Scale 1:50 Date 04.21 Drawn MW

Drawing Number

GHL/2/3A

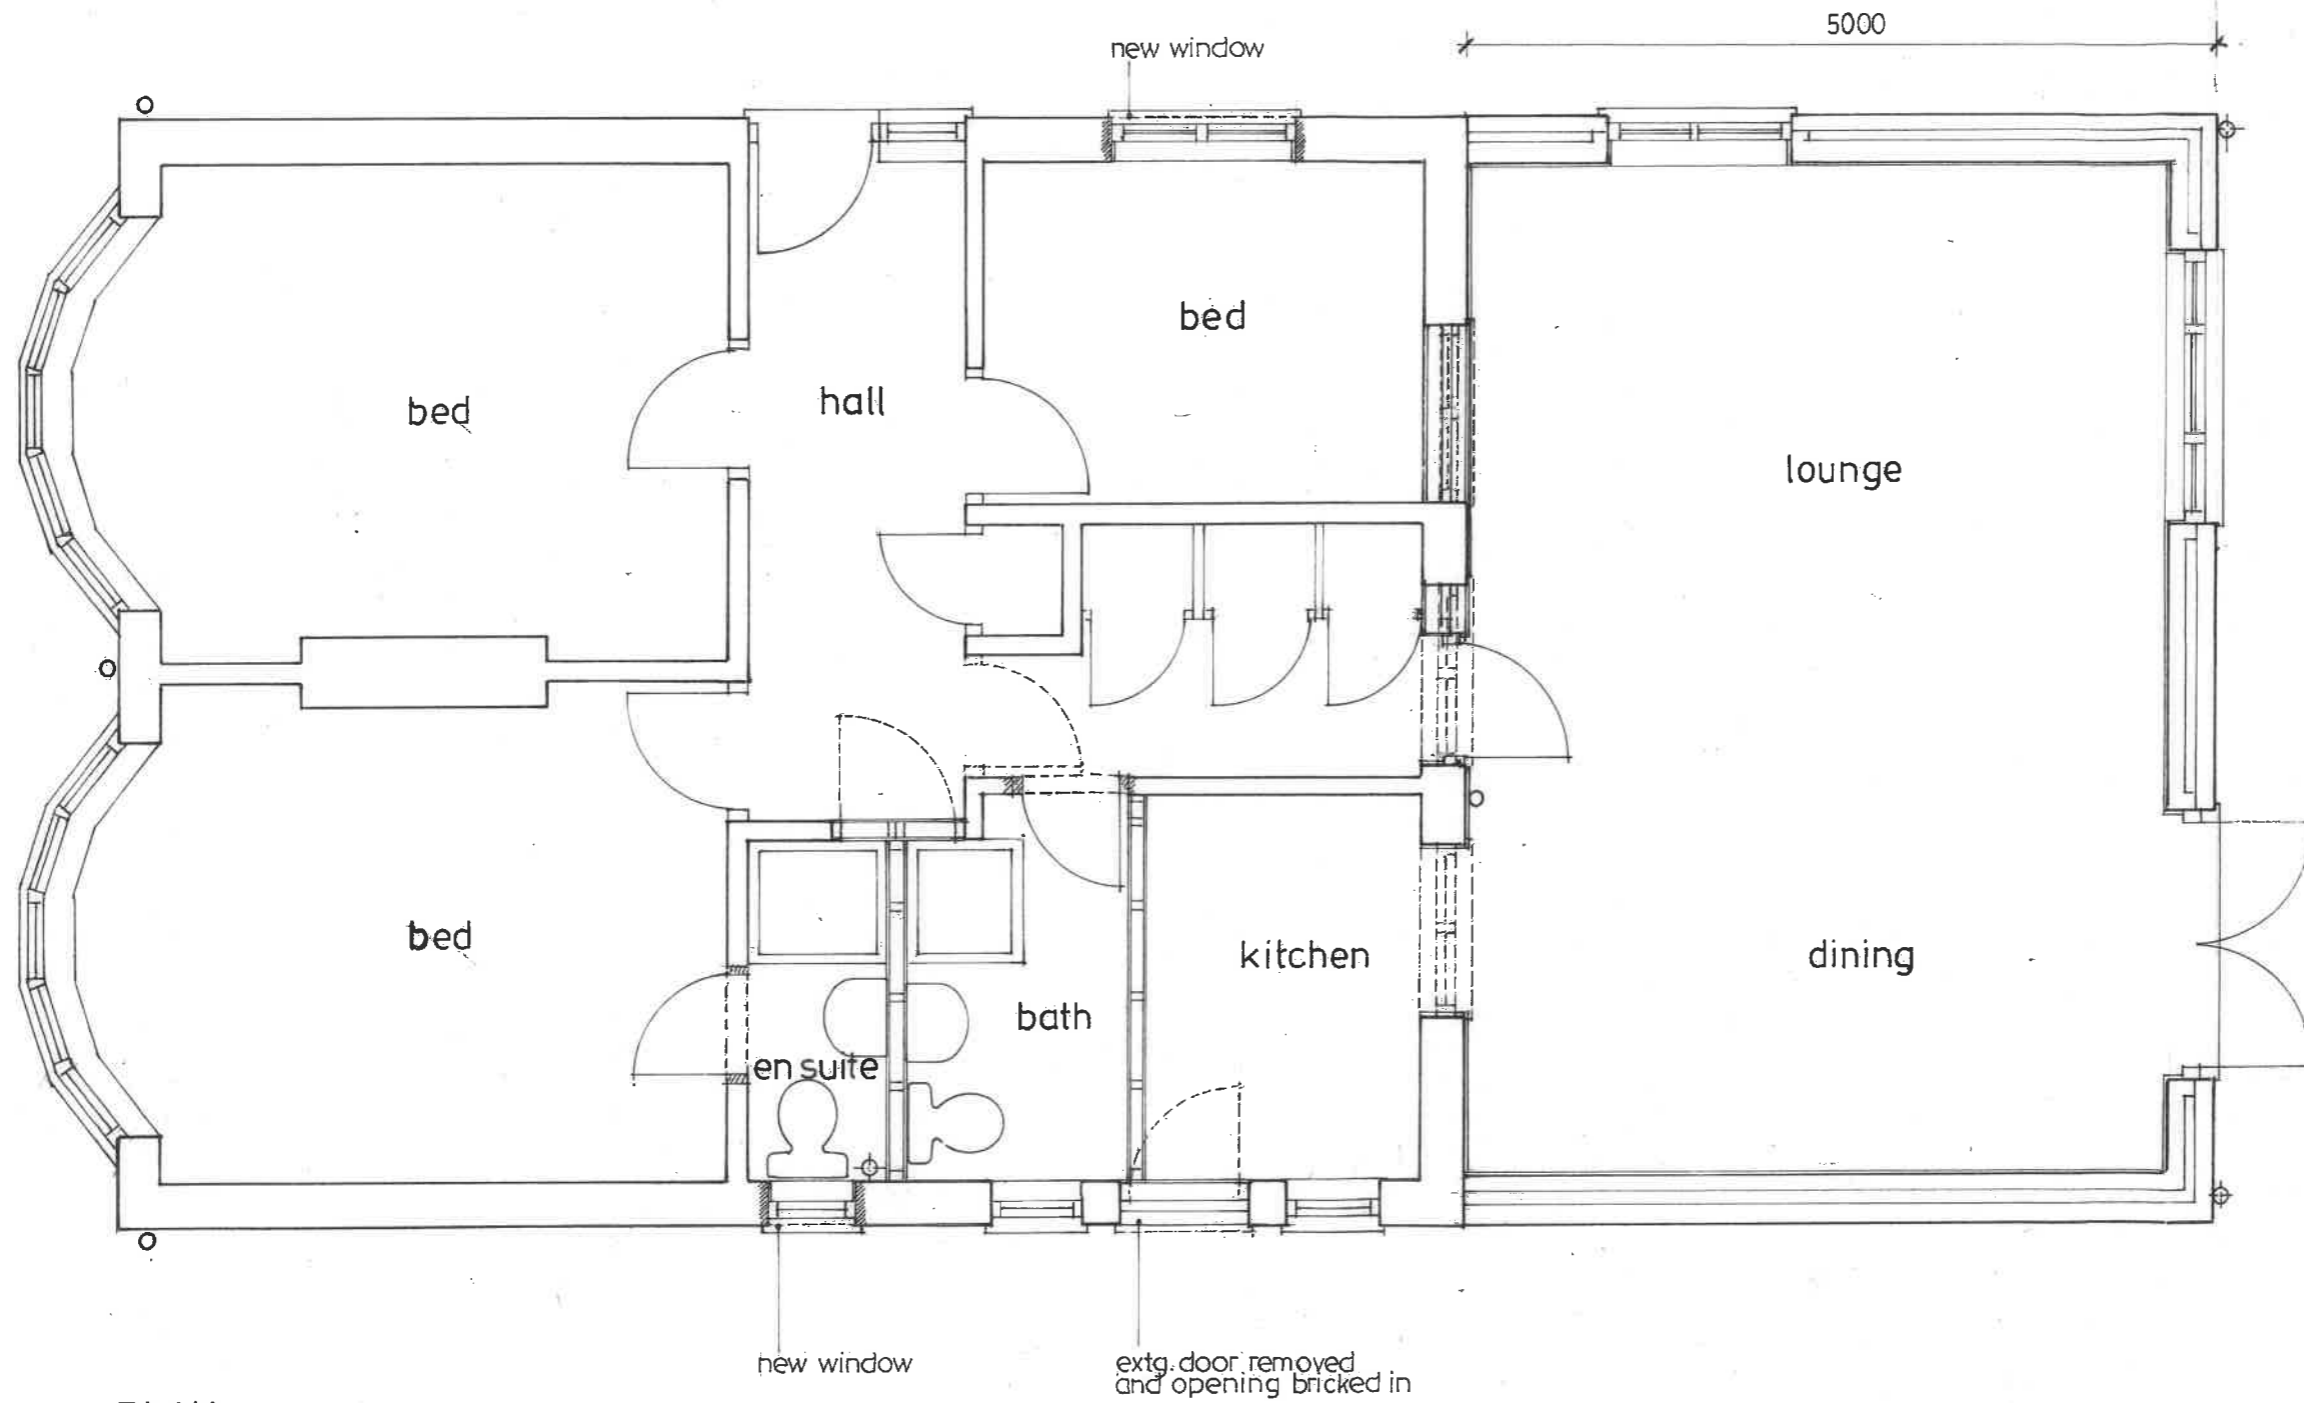

PLAN

Notes  
 1. DO NOT SCALE FROM THIS DRAWING  
 2. CHECK ALL DIMENSIONS ON SITE

**EXTERNAL MATERIALS**

Roof:  
 concrete plain tiles and  
 and half round ridges  
 and hips to match extg.

Walls:  
 facing brickwork to  
 match the house

Windows and Doors:  
 white upvc windows and  
 doors in similar style to  
 existing

Rainwater Goods:  
 black plastic gutters and  
 downpipes to match extg.

Fascias and Soffits:  
 white plastic fascias  
 and soffits

0m. 2m.  
 ACTUAL SCALE




| Revisions |  |
|-----------|--|
| A         | 06.21 extension depth reduced to 5m and pitched roof added |

Job title  
 PROPOSED EXTENSION  
 at  
 45 HASELFOOT  
 LETCHWORTH  
 HERTS

Drawing title  
**PROPOSED  
 ELEVATIONS AND  
 BLOCK PLAN**

Scale 1:100 Date 04.21 Drawn MW

Drawing Number  
**GHL/2/4A**

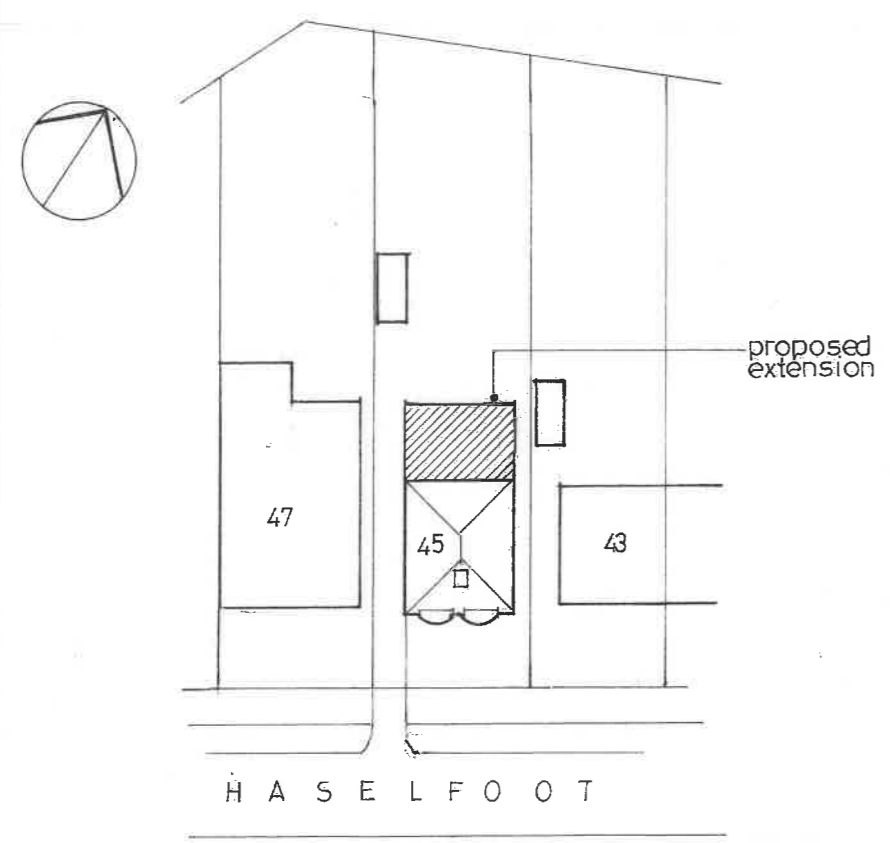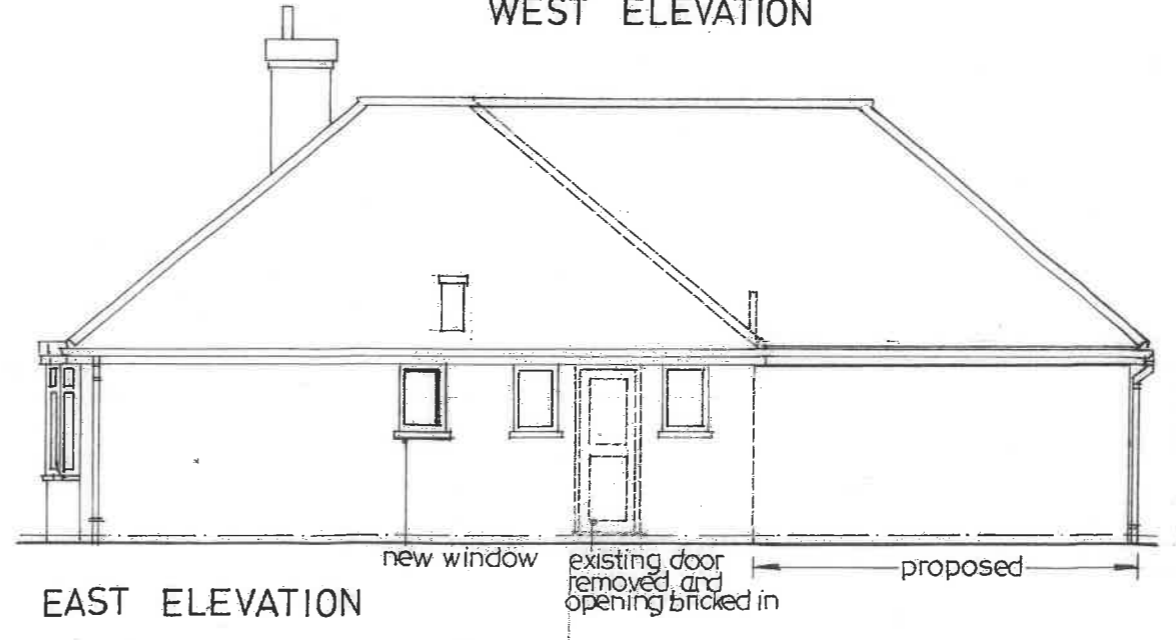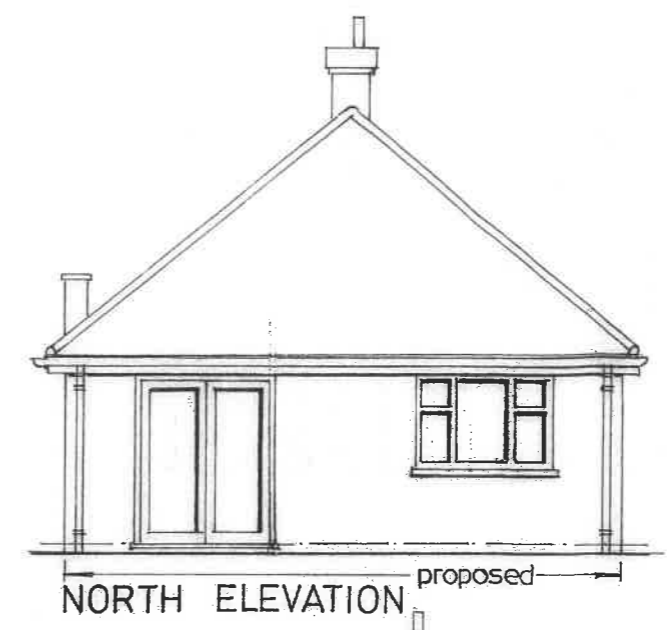

**BLOCK PLAN** 1:500  
 SURVEY INFORMATION TAKEN IN PART  
 FROM O.S. SHEET DATED 1980