
 
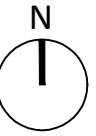


GENERAL NOTES

This scheme is subject to Town Planning and all other necessary consents. Dimensions, areas and levels where given are only approximate and subject to site survey. All dimensions are to be checked on site. All feasibility studies are subject to full site survey.
 This drawing is to be read in conjunction with all relevant consultants and/or specialists drawings/documents and any discrepancies or variations are to be notified to the architects in writing before the affected work commences.
 All queries relating to design of structural elements are to be referred to the structural engineering consultant for resolution.
 The workmanship and materials of all trades and building operations shall comply with the recommendations of British Standard (BS)8000 parts 1-16 inclusive and with Approved Document to support Regulation 7 1999 edition (incorporating 2000 amendments) of the Building Regulations 2010.
 All design and construction is to be in accordance with the Construction (Design and Management) Regulations 2007.

Rev	Date	Description

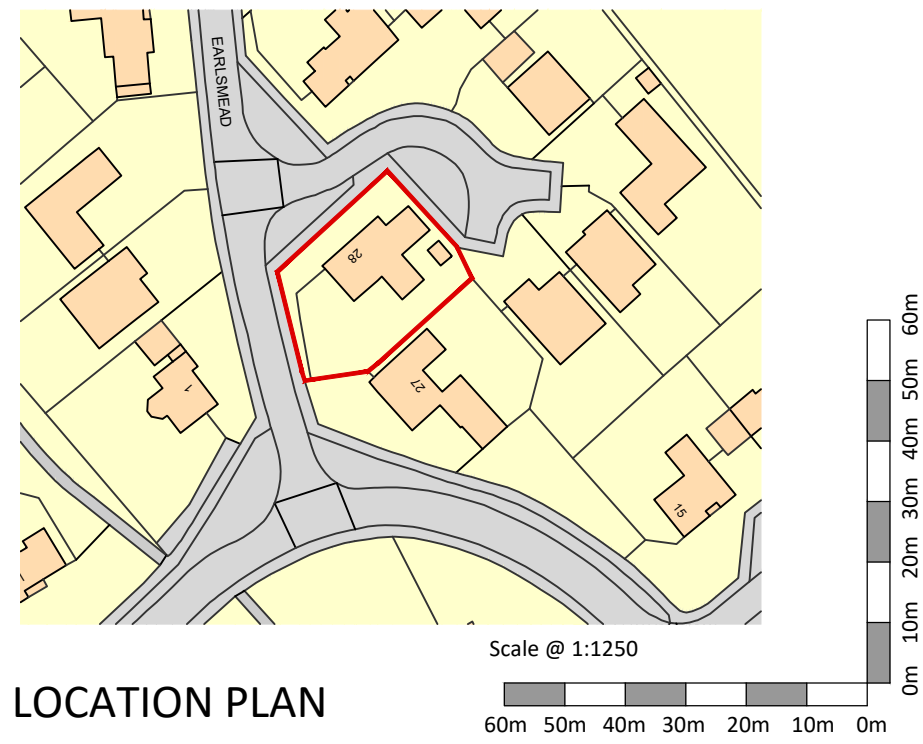

Project			
28 Earlsmead Letchworth Garden City Hertfordshire			
Drawing Title			
Existing Site & Location Plan			
Drawn	Date	Checked	Scale @ A3
MEH	APRIL 2021		As shown
Job No	Drawing No	Revision	Note
2021/15	PL.001	-	

GENERAL NOTES

This scheme is subject to Town Planning and all other necessary consents. Dimensions, areas and levels where given are only approximate and subject to site survey. All dimensions are to be checked on site. All feasibility studies are subject to full site survey.


This drawing is to be read in conjunction with all relevant consultants and/or specialists drawings/documents and any discrepancies or variations are to be notified to the architects in writing before the affected work commences.

All queries relating to design of structural elements are to be referred to the structural engineering consultant for resolution.

The workmanship and materials of all trades and building operations shall comply with the recommendations of British Standard (BS)8000 parts 1-16 inclusive and with Approved Document to support Regulation 7 1999 edition (incorporating 2000 amendments) of the Building Regulations 2010.

All design and construction is to be in accordance with the Construction (Design and Management) Regulations 2007.




Rev	Date	Description
-----	------	-------------

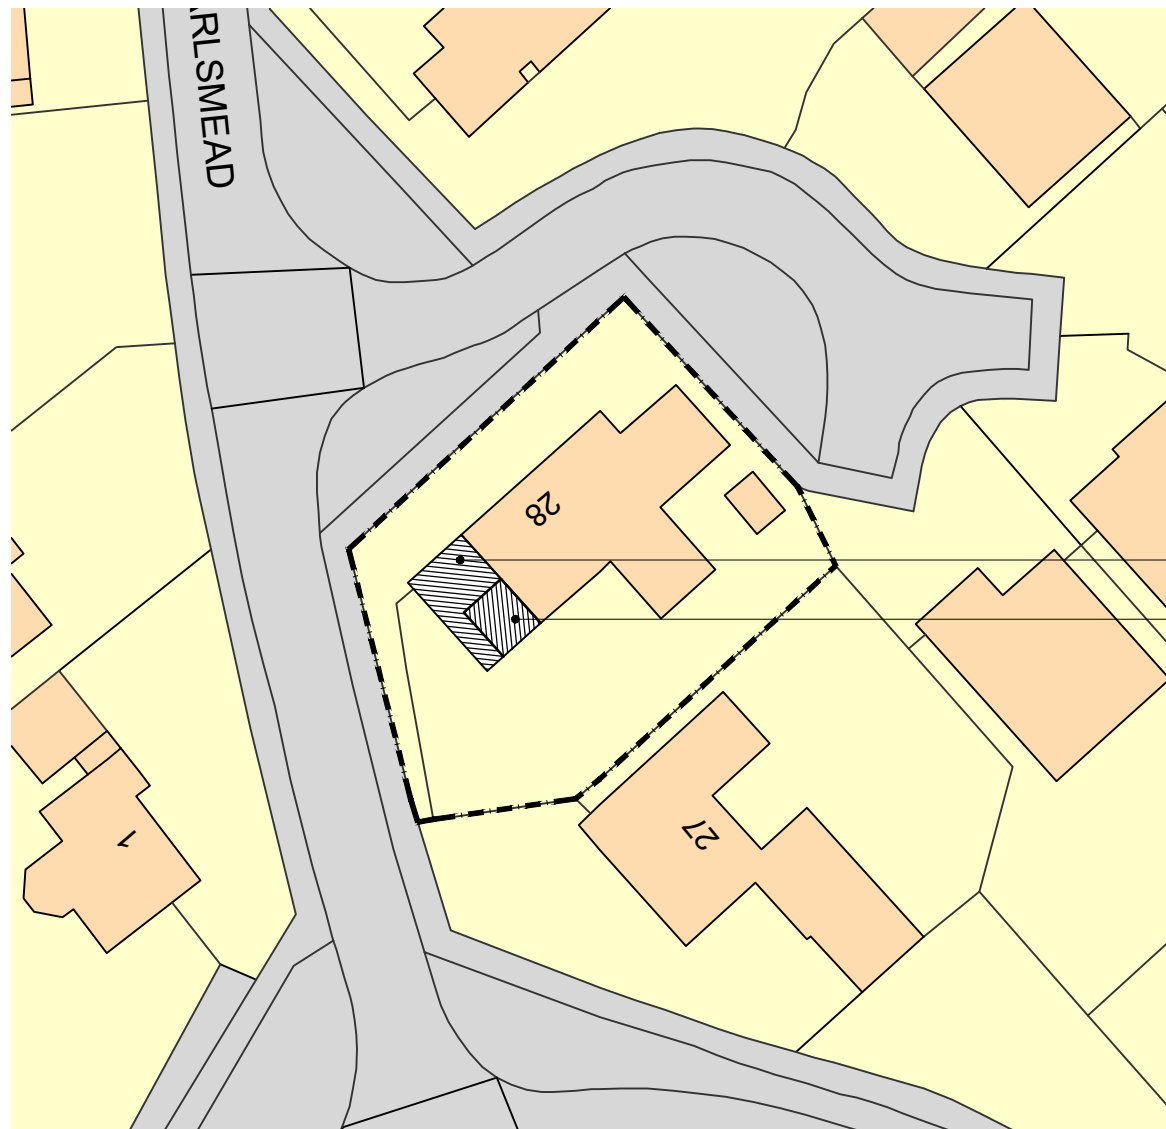

ERECT NEW SINGLE STOREY SIDE EXTENSION

ERECT NEW FIRST FLOOR SIDE EXTENSION

PROPOSED SITE PLAN

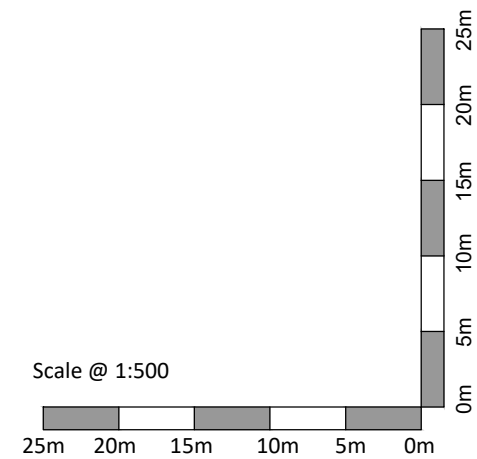 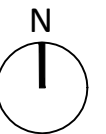

Project
28 Earlsmead
Letchworth Garden City
Hertfordshire


Drawing Title
Proposed Site Plan

Drawn	Date	Checked	Scale @ A3
MEH	APRIL 2021		As shown
Job No	Drawing No	Revision	Note
2021/15	PL.010	-	


GENERAL NOTES

This scheme is subject to Town Planning and all other necessary consents. Dimensions, areas and levels where given are only approximate and subject to site survey. All dimensions are to be checked on site. All feasibility studies are subject to full site survey. This drawing is to be read in conjunction with all relevant consultants and/or specialists drawings/documents and any discrepancies or variations are to be notified to the architects in writing before the affected work commences. All queries relating to design of structural elements are to be referred to the structural engineering consultant for resolution. The workmanship and materials of all trades and building operations shall comply with the recommendations of British Standard (BS)8000 parts 1-16 inclusive and with Approved Document to support Regulation 7 1999 edition (incorporating 2000 amendments) of the Building Regulations 2010. All design and construction is to be in accordance with the Construction (Design and Management) Regulations 2007.


Rev	Date	Description
-----	------	-------------

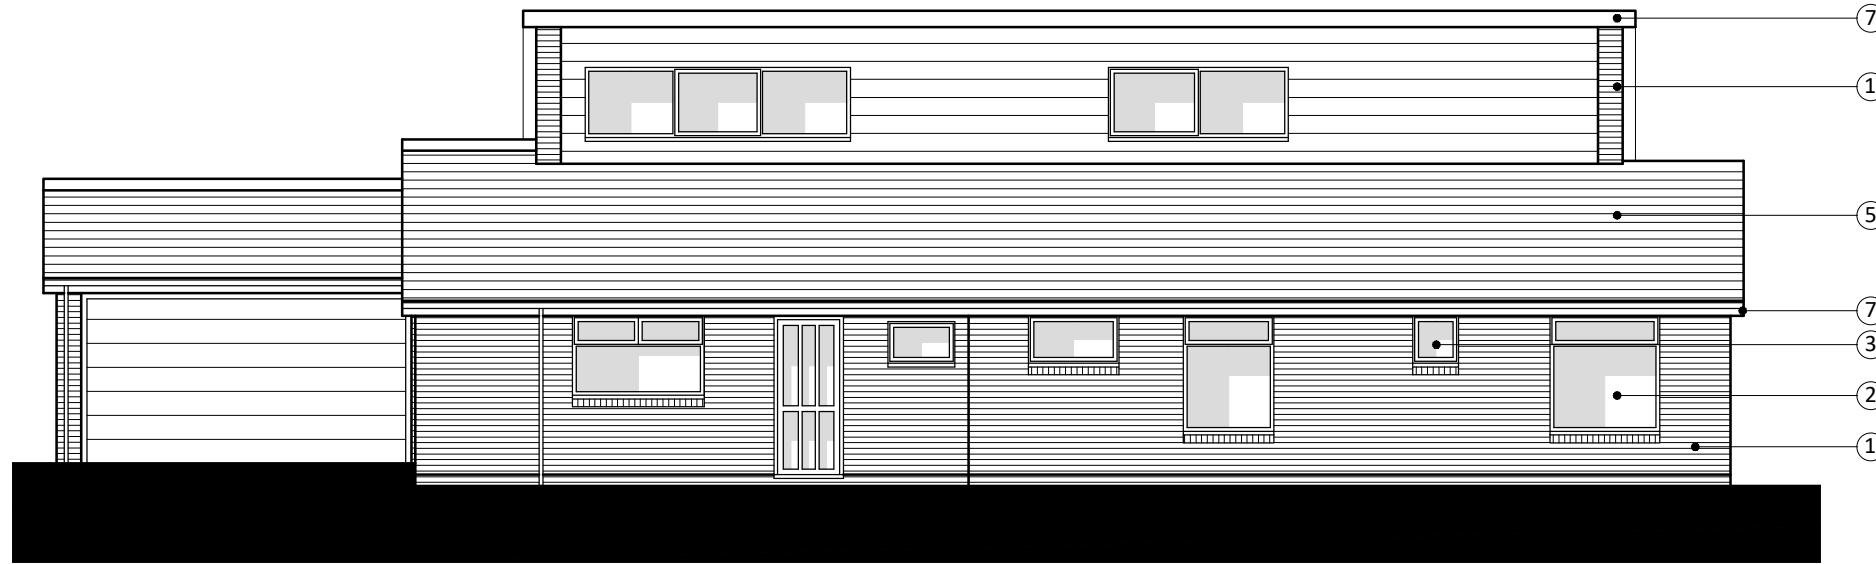

FRONT ELEVATION (A-A)

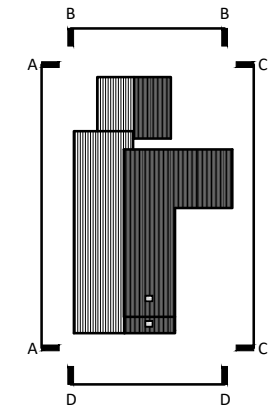



KEY PLAN

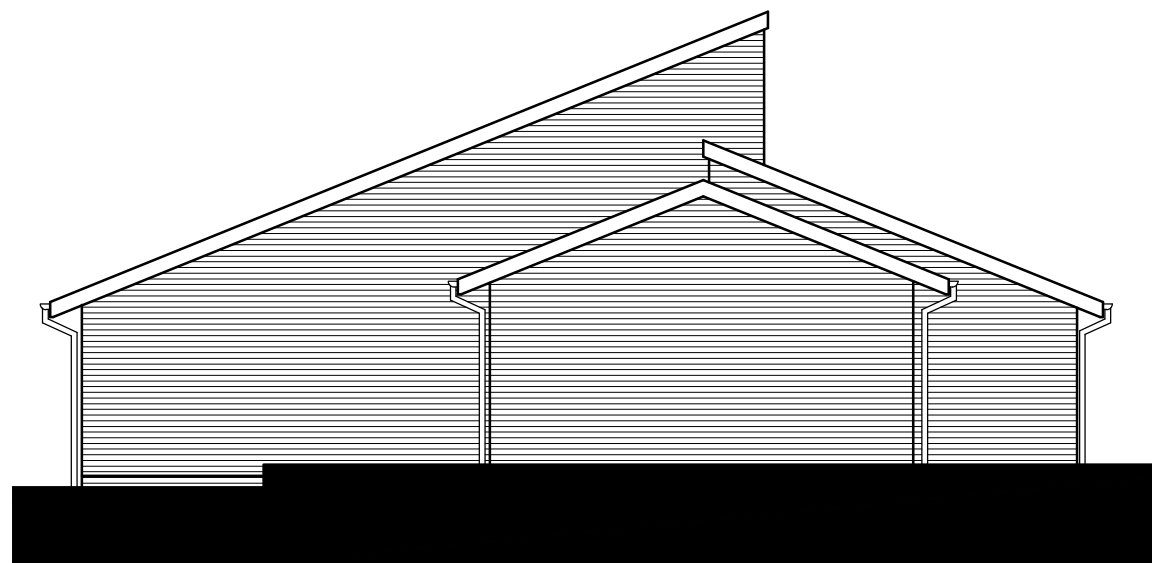

SIDE ELEVATION (B-B)

LEGEND

- ① ERECT PART SINGLE PART DOUBLE STOREY SIDE EXTENSION (FINISHED IN BRICKWORK & TIMBER CLADDING TO MATCH EXISTING)
- ② DOUBLE GLAZED PVC-U WINDOW TO MATCH EXISTING (COLOUR: WHITE)
- ③ DOUBLE GLAZED PVC-U OBSCURE WINDOW TO MATCH EXISTING (COLOUR: WHITE)
- ④ DOUBLE GLAZED PVC-U BI-FOLD DOORS TO MATCH EXISTING (COLOUR: WHITE)
- ⑤ ROOF TILES TO MATCH EXISTING
- ⑥ DOUBLE GLAZED ROOF LIGHT (COLOUR: GREY)
- ⑦ FASCIAS & SOFFITS TO MATCH EXISTING
- ⑧ RAINWATER GOODS TO MATCH EXISTING (COLOUR: BLACK)

 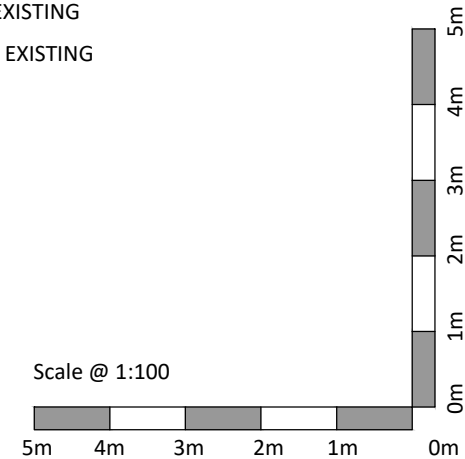

Project
28 Earlsmead
Letchworth Garden City
Hertfordshire

Drawing Title
Proposed Elevations 1

Drawn	Date	Checked	Scale @ A3
MEH	APRIL 2021		1:100
Job No	Drawing No	Revision	Note
2021/15	PL.008	-	

GENERAL NOTES

This scheme is subject to Town Planning and all other necessary consents. Dimensions, areas and levels where given are only approximate and subject to site survey. All dimensions are to be checked on site. All feasibility studies are subject to full site survey.

This drawing is to be read in conjunction with all relevant consultants and/or specialists drawings/documents and any discrepancies or variations are to be notified to the architects in writing before the affected work commences.

All queries relating to design of structural elements are to be referred to the structural engineering consultant for resolution.


The workmanship and materials of all trades and building operations shall comply with the recommendations of British Standard (BS)8000 parts 1-16 inclusive and with Approved Document to support Regulation 7 1999 edition (incorporating 2000 amendments) of the Building Regulations 2010.

All design and construction is to be in accordance with the Construction (Design and Management) Regulations 2007.


Rev	Date	Description
-----	------	-------------



REAR ELEVATION (C-C)

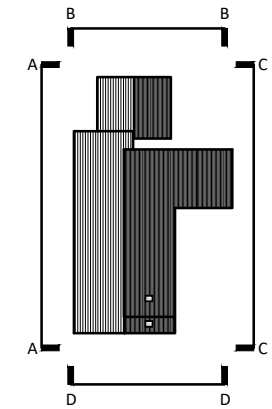

KEY PLAN


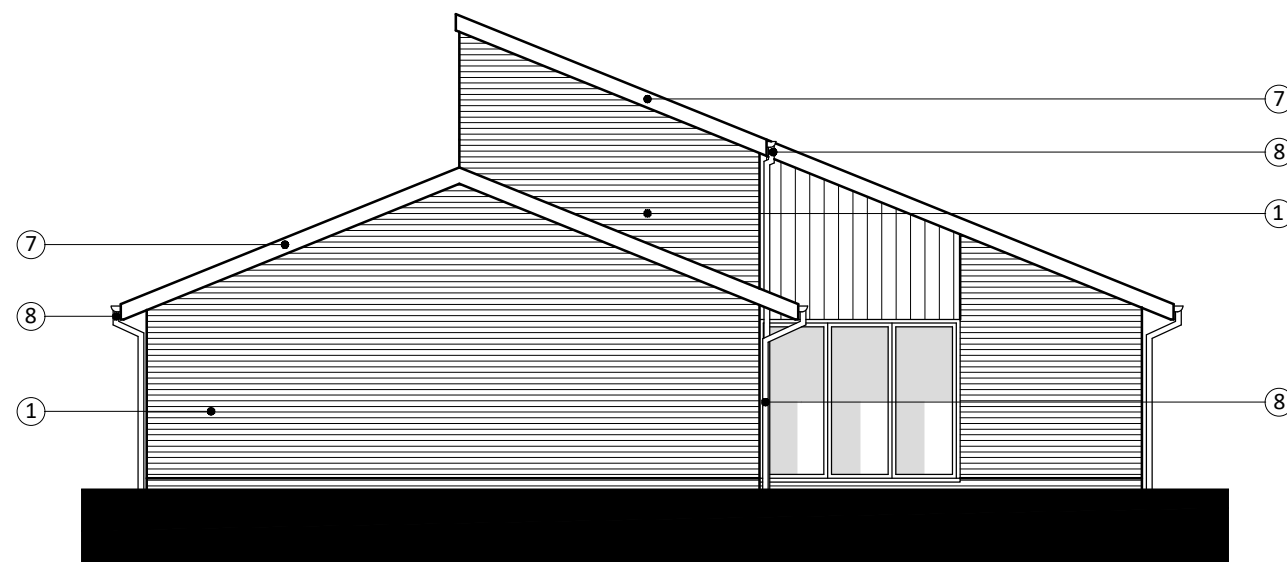


SIDE ELEVATION (D-D)

LEGEND

- ① ERECT PART SINGLE PART DOUBLE STOREY SIDE EXTENSION (FINISHED IN BRICKWORK & TIMBER CLADDING TO MATCH EXISTING)
- ② DOUBLE GLAZED PVC-U WINDOW TO MATCH EXISTING (COLOUR: WHITE)
- ③ DOUBLE GLAZED PVC-U OBSCURE WINDOW TO MATCH EXISTING (COLOUR: WHITE)
- ④ DOUBLE GLAZED PVC-U BI-FOLD DOORS TO MATCH EXISTING (COLOUR: WHITE)
- ⑤ ROOF TILES TO MATCH EXISTING
- ⑥ DOUBLE GLAZED ROOF LIGHT (COLOUR: GREY)
- ⑦ FASCIAS & SOFFITS TO MATCH EXISTING
- ⑧ RAINWATER GOODS TO MATCH EXISTING (COLOUR: BLACK)


Scale @ 1:100

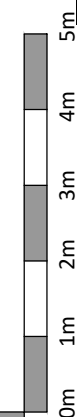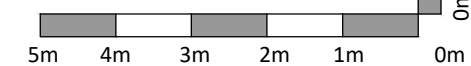

Project
28 Earlsmead
Letchworth Garden City
Hertfordshire

Drawing Title
Proposed Elevations 2

Drawn	Date	Checked	Scale @ A3
MEH	APRIL 2021		1:100
Job No	Drawing No	Revision	Note
2021/15	PL.009	-	

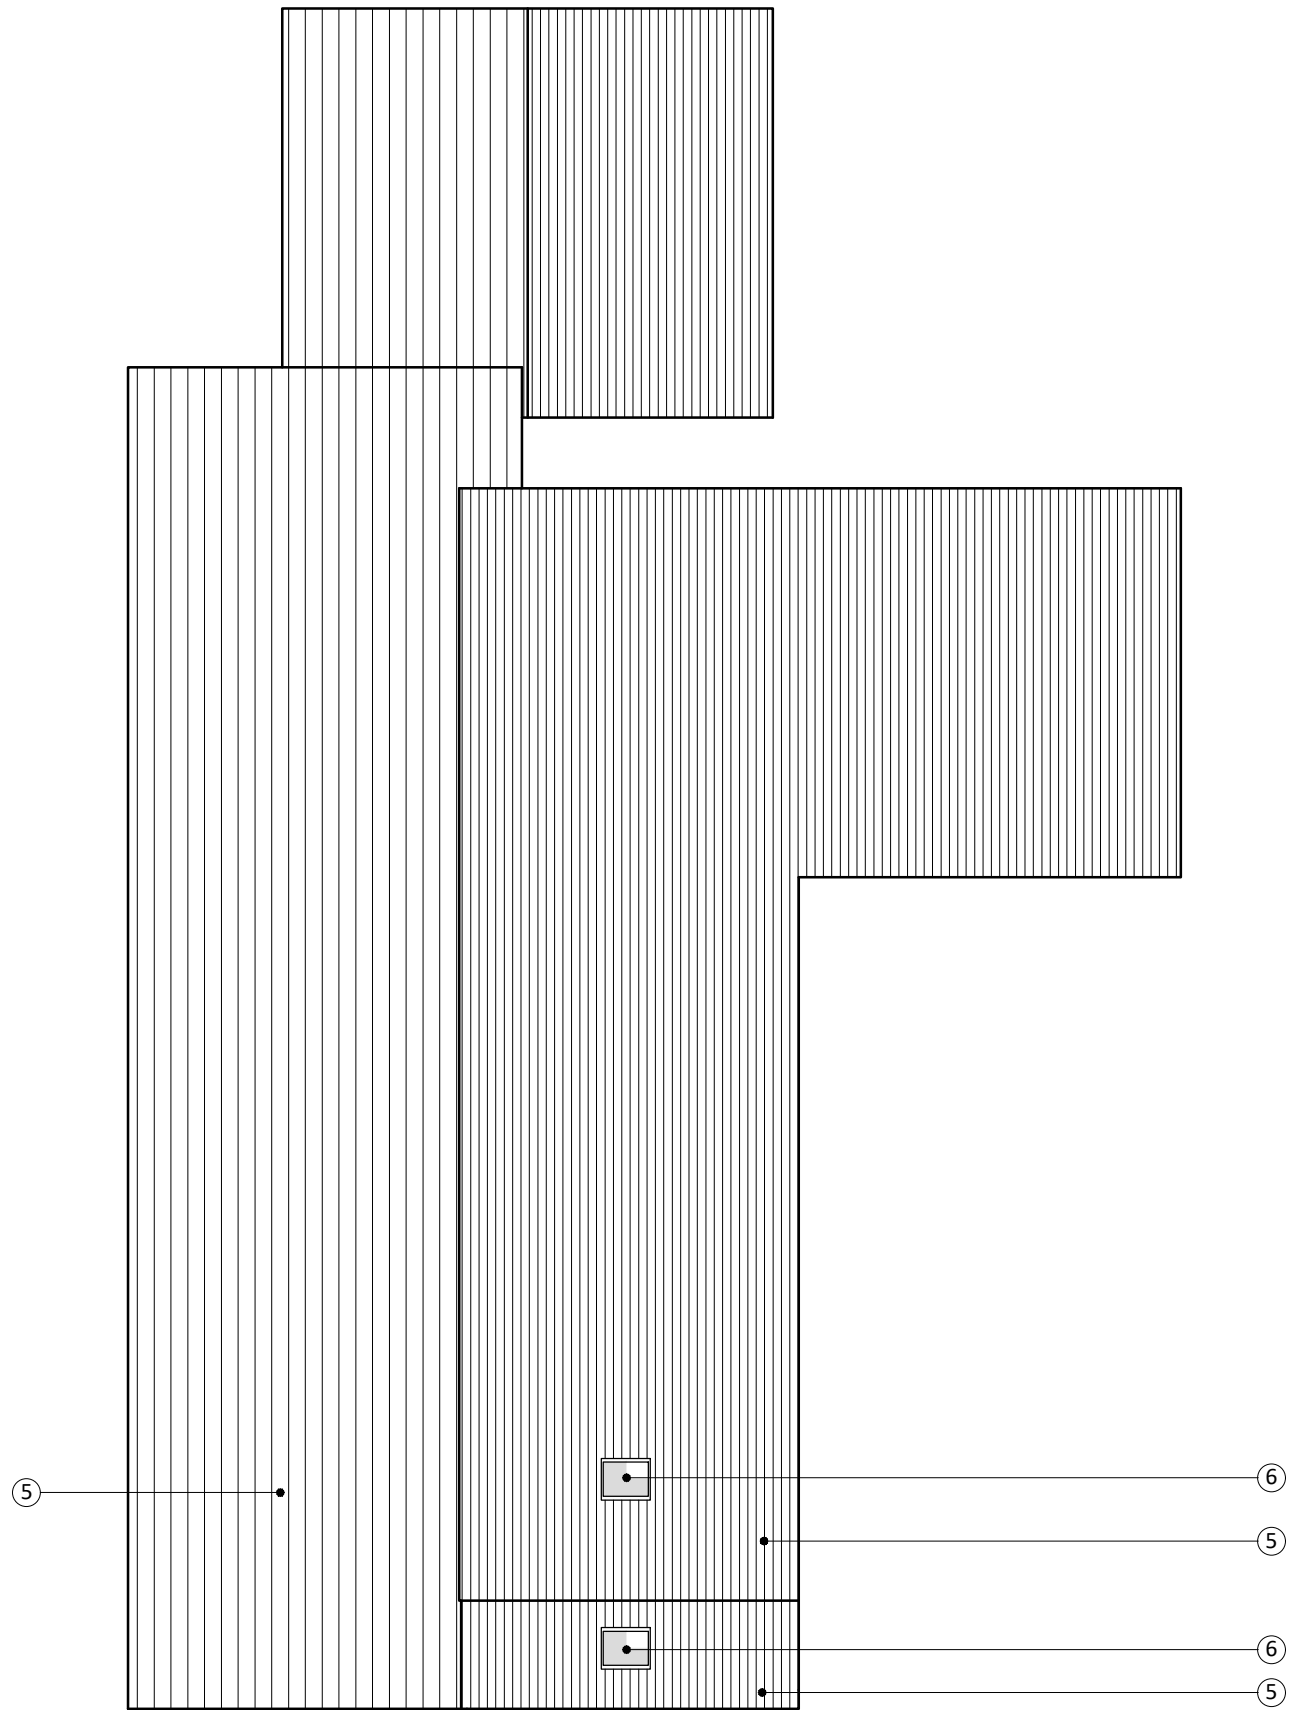

ROOF PLAN



GENERAL NOTES

This scheme is subject to Town Planning and all other necessary consents. Dimensions, areas and levels where given are only approximate and subject to site survey. All dimensions are to be checked on site. All feasibility studies are subject to full site survey.
 This drawing is to be read in conjunction with all relevant consultants and/or specialists drawings/documents and any discrepancies or variations are to be notified to the architects in writing before the affected work commences. All queries relating to design of structural elements are to be referred to the structural engineering consultant for resolution.
 The workmanship and materials of all trades and building operations shall comply with the recommendations of British Standard (BS)8000 parts 1-16 inclusive and with Approved Document to support Regulation 7 1999 edition (incorporating 2000 amendments) of the Building Regulations 2010. All design and construction is to be in accordance with the Construction (Design and Management) Regulations 2007.

Rev	Date	Description
-----	------	-------------

LEGEND

- ① ERECT PART SINGLE PART DOUBLE STOREY SIDE EXTENSION (FINISHED IN BRICKWORK & TIMBER CLADDING TO MATCH EXISTING)
- ② DOUBLE GLAZED PVC-U WINDOW TO MATCH EXISTING (COLOUR: WHITE)
- ③ DOUBLE GLAZED PVC-U OBSCURE WINDOW TO MATCH EXISTING (COLOUR: WHITE)
- ④ DOUBLE GLAZED PVC-U BI-FOLD DOORS TO MATCH EXISTING (COLOUR: WHITE)
- ⑤ ROOF TILES TO MATCH EXISTING
- ⑥ DOUBLE GLAZED ROOF LIGHT (COLOUR: GREY)
- ⑦ FASCIAS & SOFFITS TO MATCH EXISTING
- ⑧ RAINWATER GOODS TO MATCH EXISTING (COLOUR: BLACK)

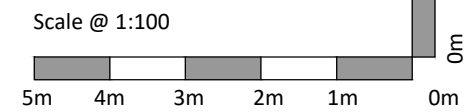 

Project
28 Earlsmead
Letchworth Garden City
Hertfordshire

Drawing Title
Proposed Roof Plan

Drawn	Date	Checked	Scale @ A3
MEH	APRIL 2021		1:100
Job No	Drawing No	Revision	Note
2021/15	PL.007	-	


GENERAL NOTES

This scheme is subject to Town Planning and all other necessary consents. Dimensions, areas and levels where given are only approximate and subject to site survey. All dimensions are to be checked on site. All feasibility studies are subject to full site survey.
 This drawing is to be read in conjunction with all relevant consultants and/or specialists drawings/documents and any discrepancies or variations are to be notified to the architects in writing before the affected work commences.
 All queries relating to design of structural elements are to be referred to the structural engineering consultant for resolution.
 The workmanship and materials of all trades and building operations shall comply with the recommendations of British Standard (BS)8000 parts 1-16 inclusive and with Approved Document to support Regulation 7 1999 edition (incorporating 2000 amendments) of the Building Regulations 2010.
 All design and construction is to be in accordance with the Construction (Design and Management) Regulations 2007.


Rev	Date	Description
-----	------	-------------

LEGEND

- ① ERECT PART SINGLE PART DOUBLE STOREY SIDE EXTENSION (FINISHED IN BRICKWORK & TIMBER CLADDING TO MATCH EXISTING)
- ② DOUBLE GLAZED PVC-U WINDOW TO MATCH EXISTING (COLOUR: WHITE)
- ③ DOUBLE GLAZED PVC-U OBSCURE WINDOW TO MATCH EXISTING (COLOUR: WHITE)
- ④ DOUBLE GLAZED PVC-U BI-FOLD DOORS TO MATCH EXISTING (COLOUR: WHITE)
- ⑤ ROOF TILES TO MATCH EXISTING
- ⑥ DOUBLE GLAZED ROOF LIGHT (COLOUR: GREY)
- ⑦ FASCIAS & SOFFITS TO MATCH EXISTING
- ⑧ RAINWATER GOODS TO MATCH EXISTING (COLOUR: BLACK)


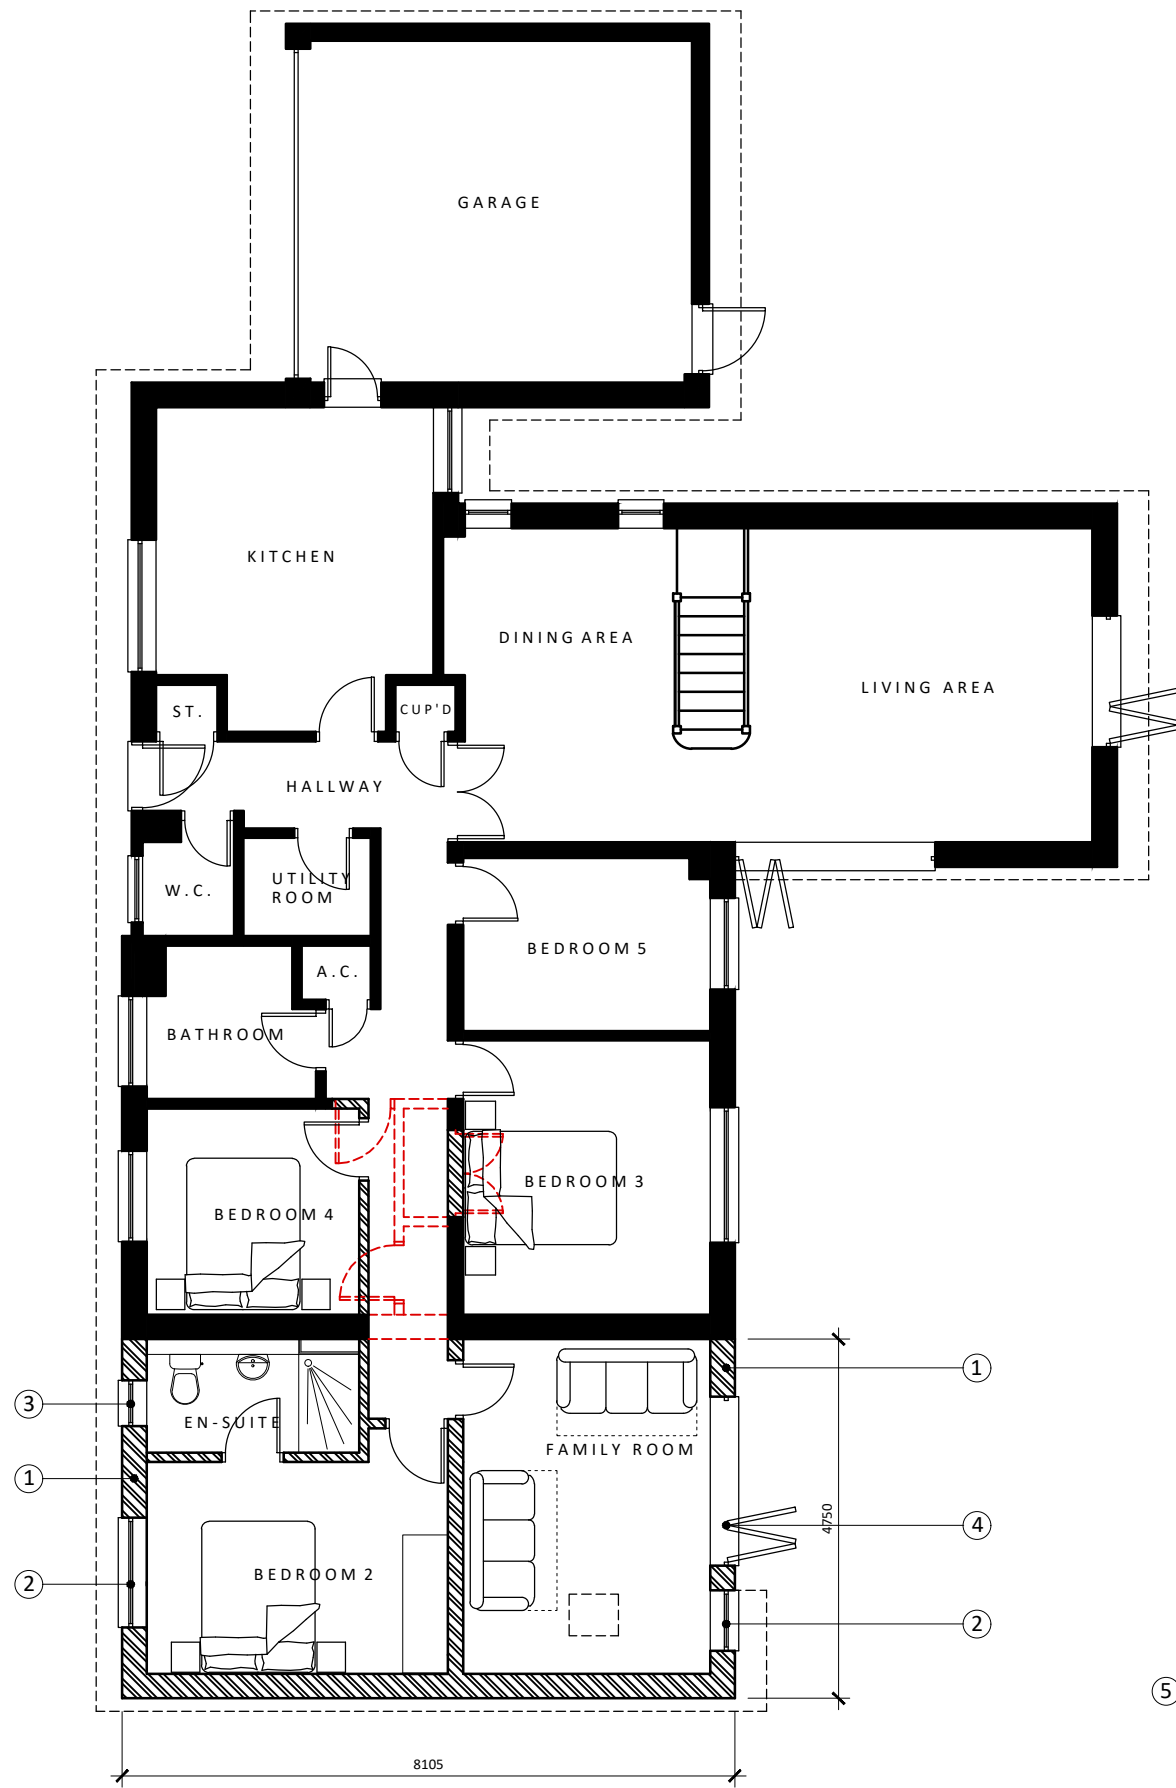


GROUND FLOOR PLAN

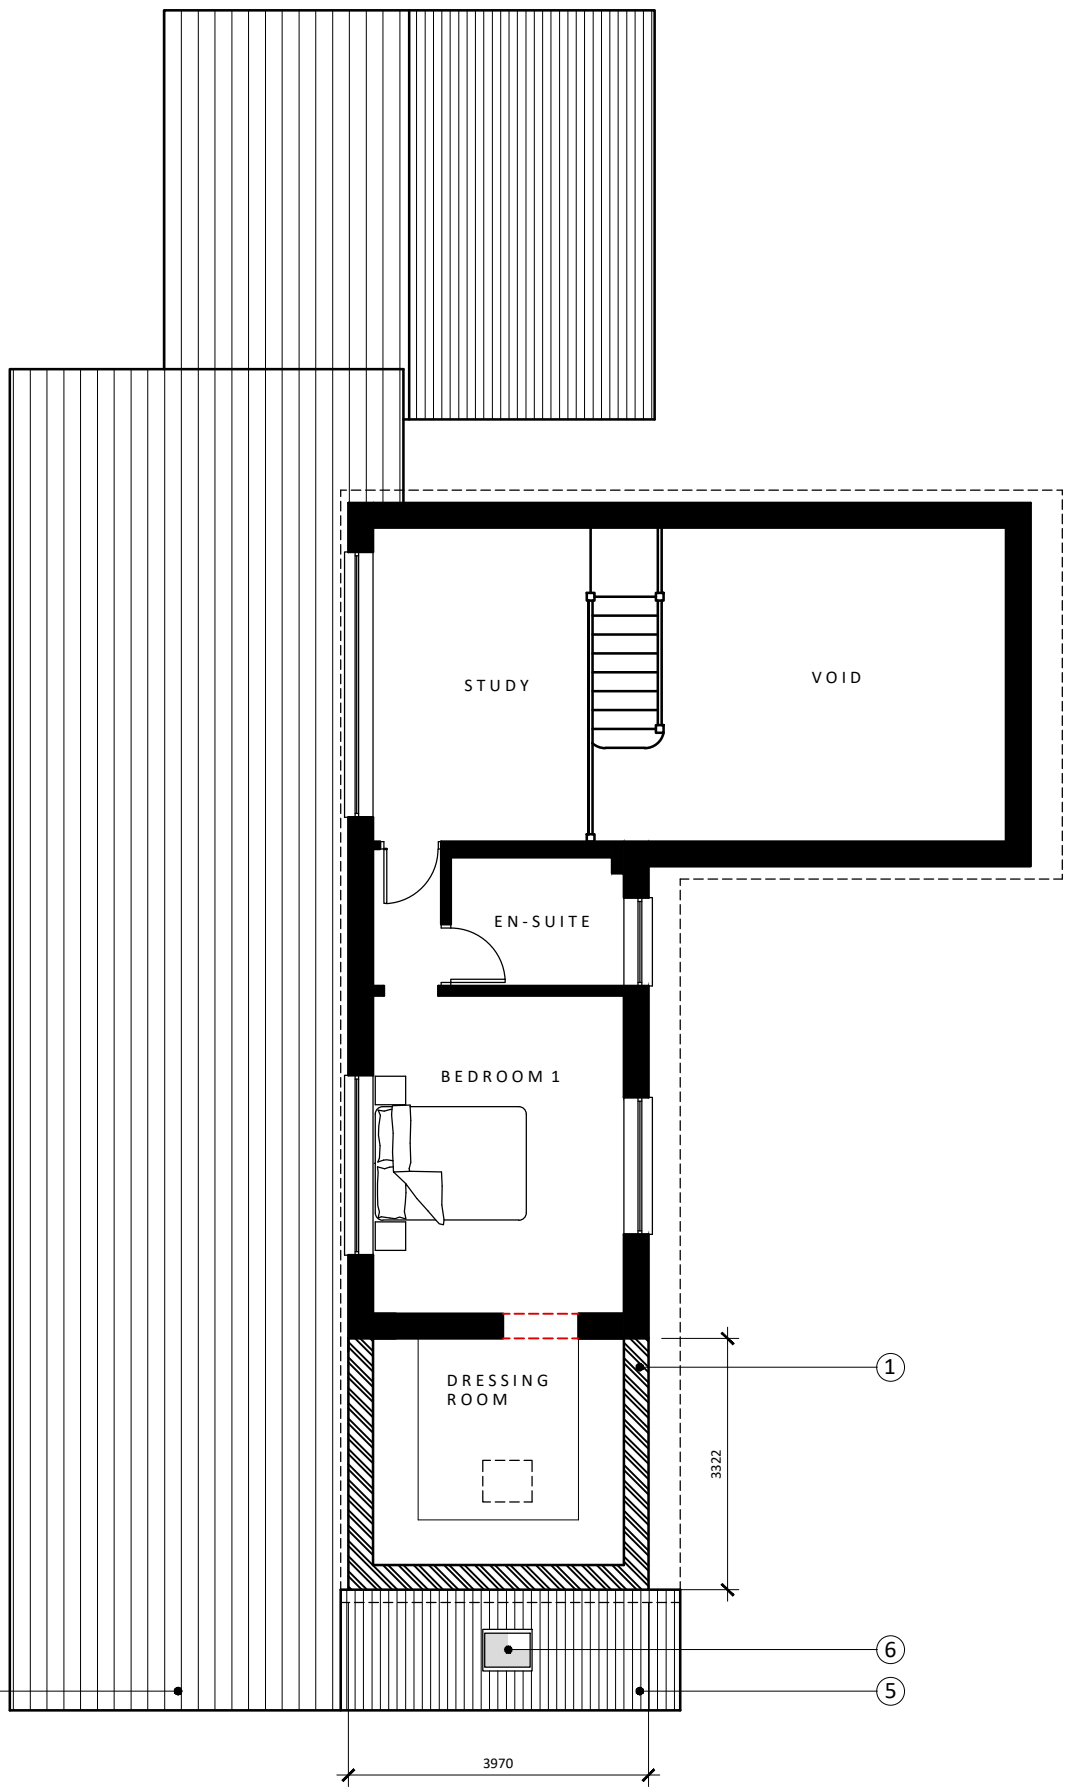

FIRST FLOOR PLAN

Scale @ 1:100

 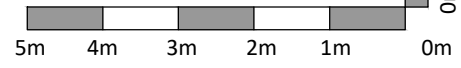

Project
28 Earlsmead
 Letchworth Garden City
 Hertfordshire

Drawing Title
Proposed Ground and First Floor Plans

Drawn	Date	Checked	Scale @ A3
MEH	APRIL 2021		1:100
Job No	Drawing No	Revision	Note
2021/15	PL.006	-	


GENERAL NOTES

This scheme is subject to Town Planning and all other necessary consents. Dimensions, areas and levels where given are only approximate and subject to site survey. All dimensions are to be checked on site. All feasibility studies are subject to full site survey.
 This drawing is to be read in conjunction with all relevant consultants and/or specialists drawings/documents and any discrepancies or variations are to be notified to the architects in writing before the affected work commences.
 All queries relating to design of structural elements are to be referred to the structural engineering consultant for resolution.
 The workmanship and materials of all trades and building operations shall comply with the recommendations of British Standard (BS)8000 parts 1-16 inclusive and with Approved Document to support Regulation 7 1999 edition (incorporating 2000 amendments) of the Building Regulations 2010.
 All design and construction is to be in accordance with the Construction (Design and Management) Regulations 2007.



Rev	Date	Description
-----	------	-------------



FRONT ELEVATION (A-A)

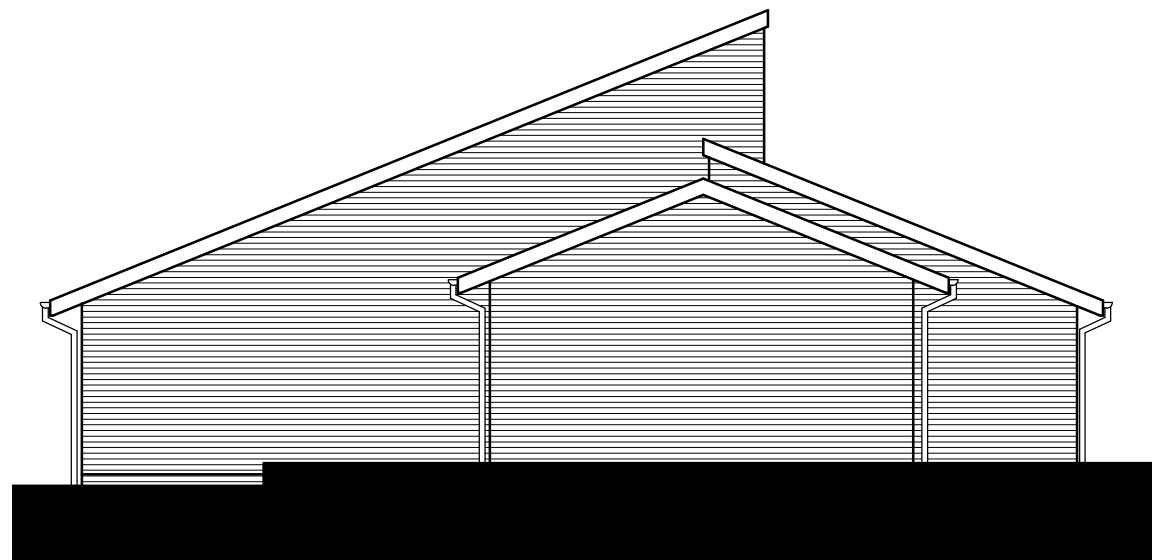

SIDE ELEVATION (B-B)

 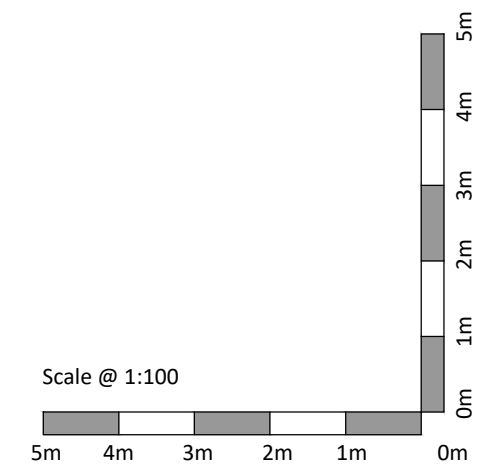

Project
28 Earlsmead
Letchworth Garden City
Hertfordshire

Drawing Title
Existing Elevations 1

Drawn	Date	Checked	Scale @ A3
MEH	APRIL 2021		1:100
Job No	Drawing No	Revision	Note
2021/15	PL.004	-	


GENERAL NOTES

This scheme is subject to Town Planning and all other necessary consents. Dimensions, areas and levels where given are only approximate and subject to site survey. All dimensions are to be checked on site. All feasibility studies are subject to full site survey.
 This drawing is to be read in conjunction with all relevant consultants and/or specialists drawings/documents and any discrepancies or variations are to be notified to the architects in writing before the affected work commences.
 All queries relating to design of structural elements are to be referred to the structural engineering consultant for resolution.
 The workmanship and materials of all trades and building operations shall comply with the recommendations of British Standard (BS)8000 parts 1-16 inclusive and with Approved Document to support Regulation 7 1999 edition (incorporating 2000 amendments) of the Building Regulations 2010.
 All design and construction is to be in accordance with the Construction (Design and Management) Regulations 2007.



Rev	Date	Description
-----	------	-------------



REAR ELEVATION (C-C)

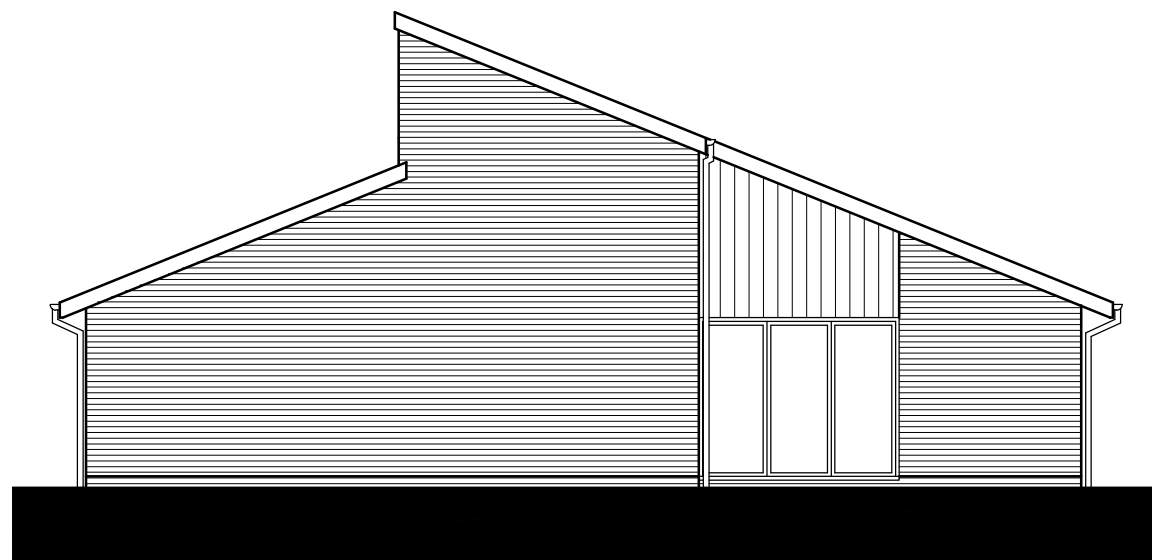

SIDE ELEVATION (D-D)

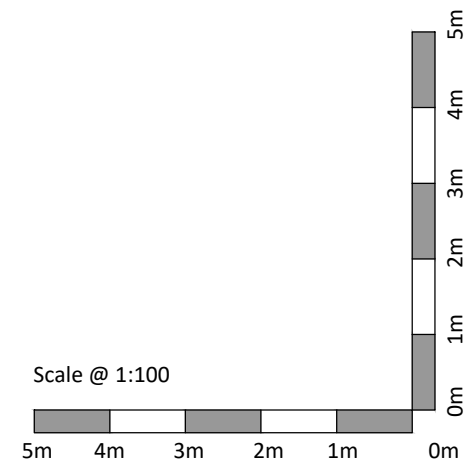 

Project
28 Earlsmead
Letchworth Garden City
Hertfordshire


Drawing Title
Existing Elevations 2

Drawn	Date	Checked	Scale @ A3
MEH	APRIL 2021		1:100
Job No	Drawing No	Revision	Note
2021/15	PL.005	-	


GENERAL NOTES

This scheme is subject to Town Planning and all other necessary consents. Dimensions, areas and levels where given are only approximate and subject to site survey. All dimensions are to be checked on site. All feasibility studies are subject to full site survey.
 This drawing is to be read in conjunction with all relevant consultants and/or specialists drawings/documents and any discrepancies or variations are to be notified to the architects in writing before the affected work commences.
 All queries relating to design of structural elements are to be referred to the structural engineering consultant for resolution.
 The workmanship and materials of all trades and building operations shall comply with the recommendations of British Standard (BS)8000 parts 1-16 inclusive and with Approved Document to support Regulation 7 1999 edition (incorporating 2000 amendments) of the Building Regulations 2010.
 All design and construction is to be in accordance with the Construction (Design and Management) Regulations 2007.

Rev	Date	Description
-----	------	-------------

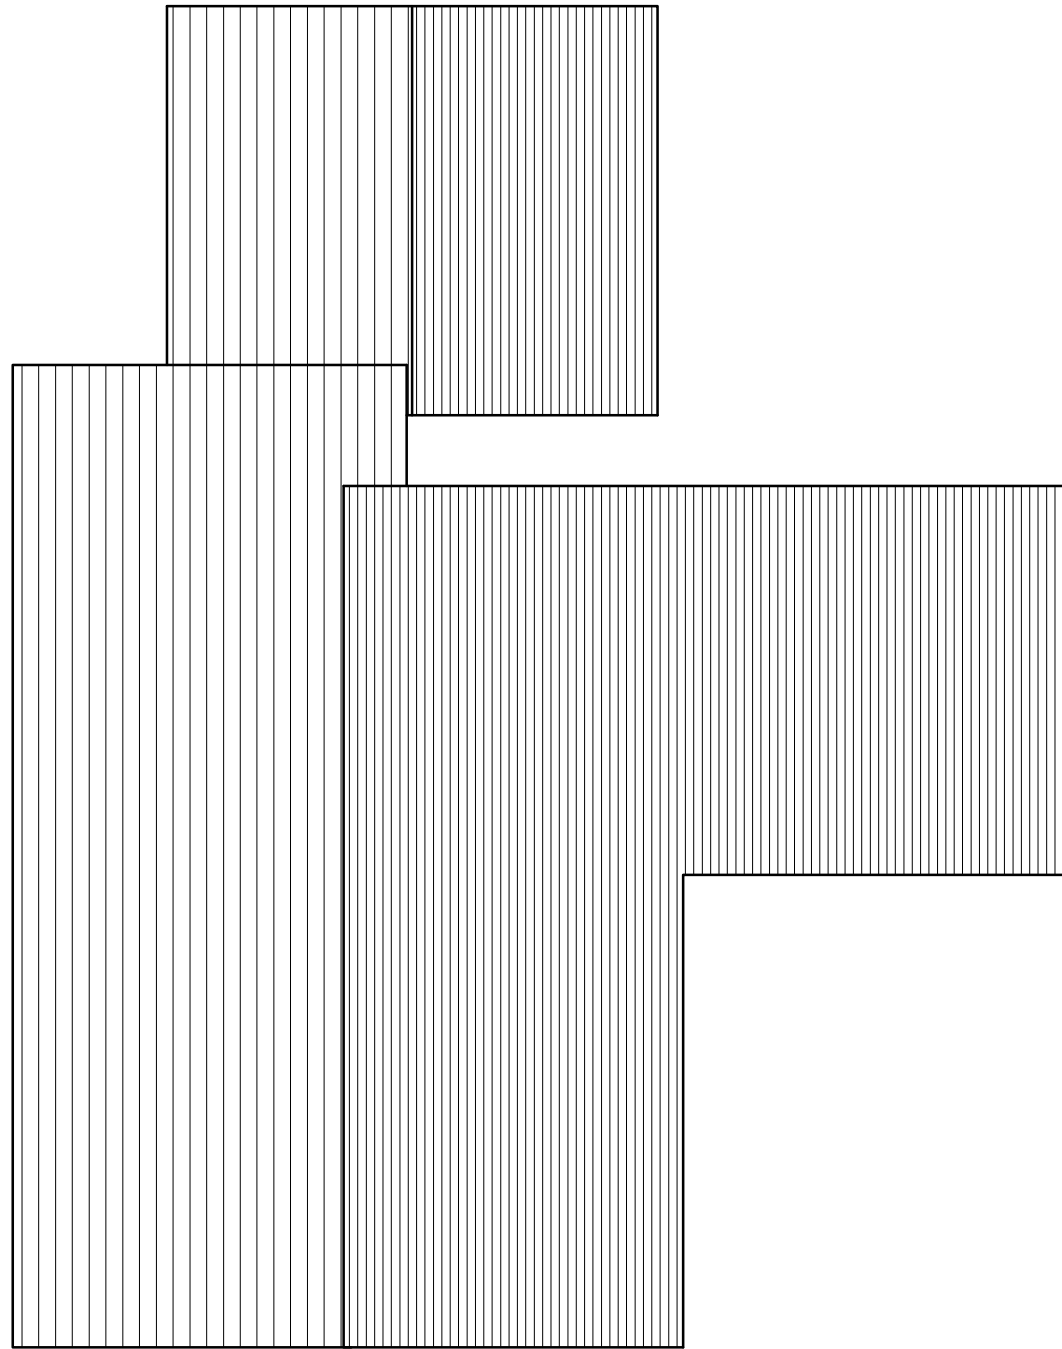

ROOF PLAN

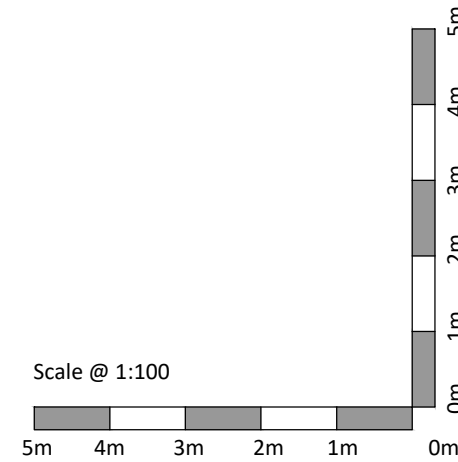

Project
28 Earlsmead
Letchworth Garden City
Hertfordshire


Drawing Title
Existing Roof Plan

Drawn	Date	Checked	Scale @ A3
MEH	APRIL 2021		1:100
Job No	Drawing No	Revision	Note
2021/15	PL.003	-	


GENERAL NOTES

This scheme is subject to Town Planning and all other necessary consents. Dimensions, areas and levels where given are only approximate and subject to site survey. All dimensions are to be checked on site. All feasibility studies are subject to full site survey. This drawing is to be read in conjunction with all relevant consultants and/or specialists drawings/documents and any discrepancies or variations are to be notified to the architects in writing before the affected work commences. All queries relating to design of structural elements are to be referred to the structural engineering consultant for resolution. The workmanship and materials of all trades and building operations shall comply with the recommendations of British Standard (BS)8000 parts 1-16 inclusive and with Approved Document to support Regulation 7 1999 edition (incorporating 2000 amendments) of the Building Regulations 2010. All design and construction is to be in accordance with the Construction (Design and Management) Regulations 2007.

Rev	Date	Description
-----	------	-------------

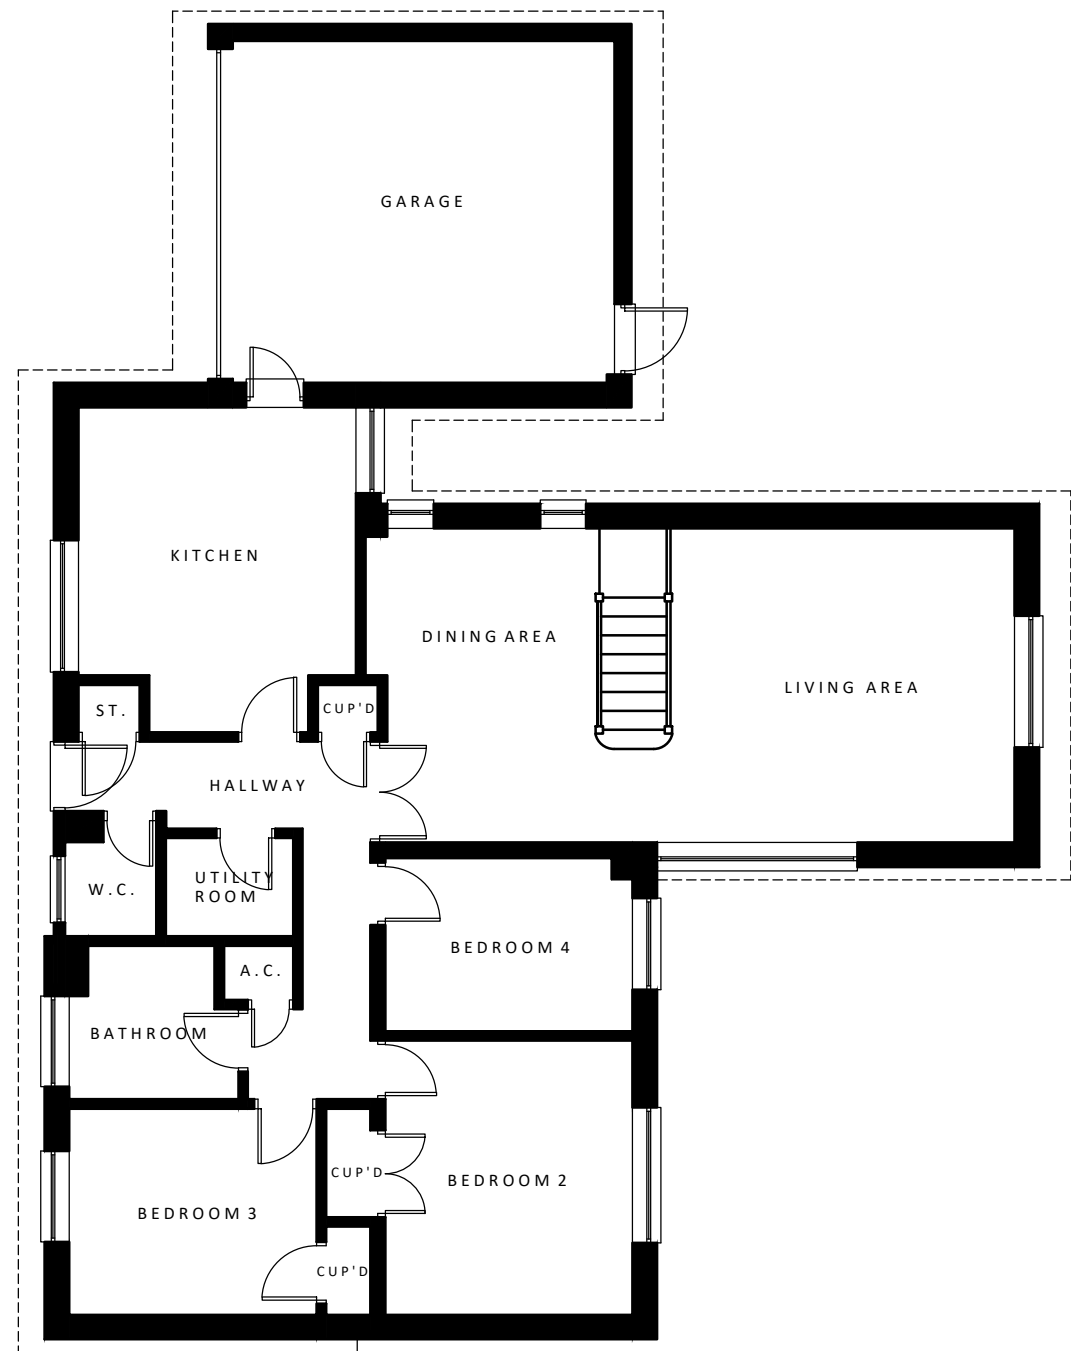



GROUND FLOOR PLAN

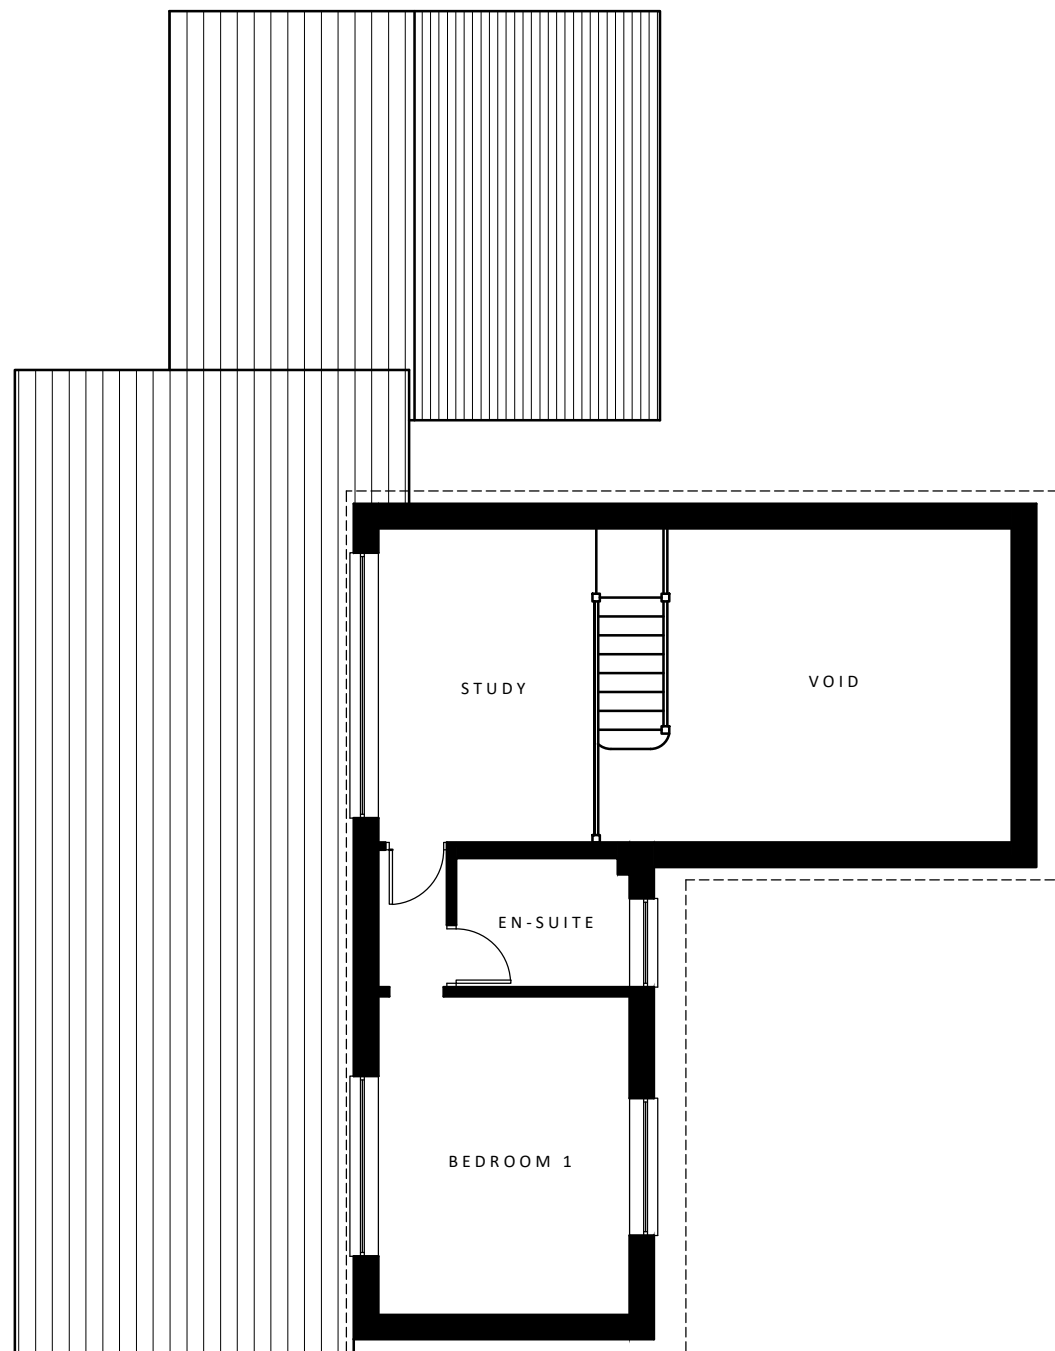

FIRST FLOOR PLAN



Scale @ 1:100

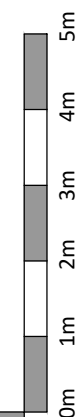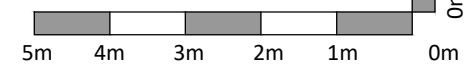

Project
 28 Earlsmead
 Letchworth Garden City
 Hertfordshire

Drawing Title
 Existing Ground and First Floor Plans

Drawn	Date	Checked	Scale @ A3
MEH	APRIL 2021		1:100
Job No	Drawing No	Revision	Note
2021/15	PL.002	-	