



1) CURRENT FRONT GARDEN LAYOUT

EXISTING LAYOUT OF FRONT GARDEN TO BUNGALOW AT:

10, SAFFRON HILL, LETCHWORTH GARDEN CITY
HERTFORDSHIRE, SG6 4DB

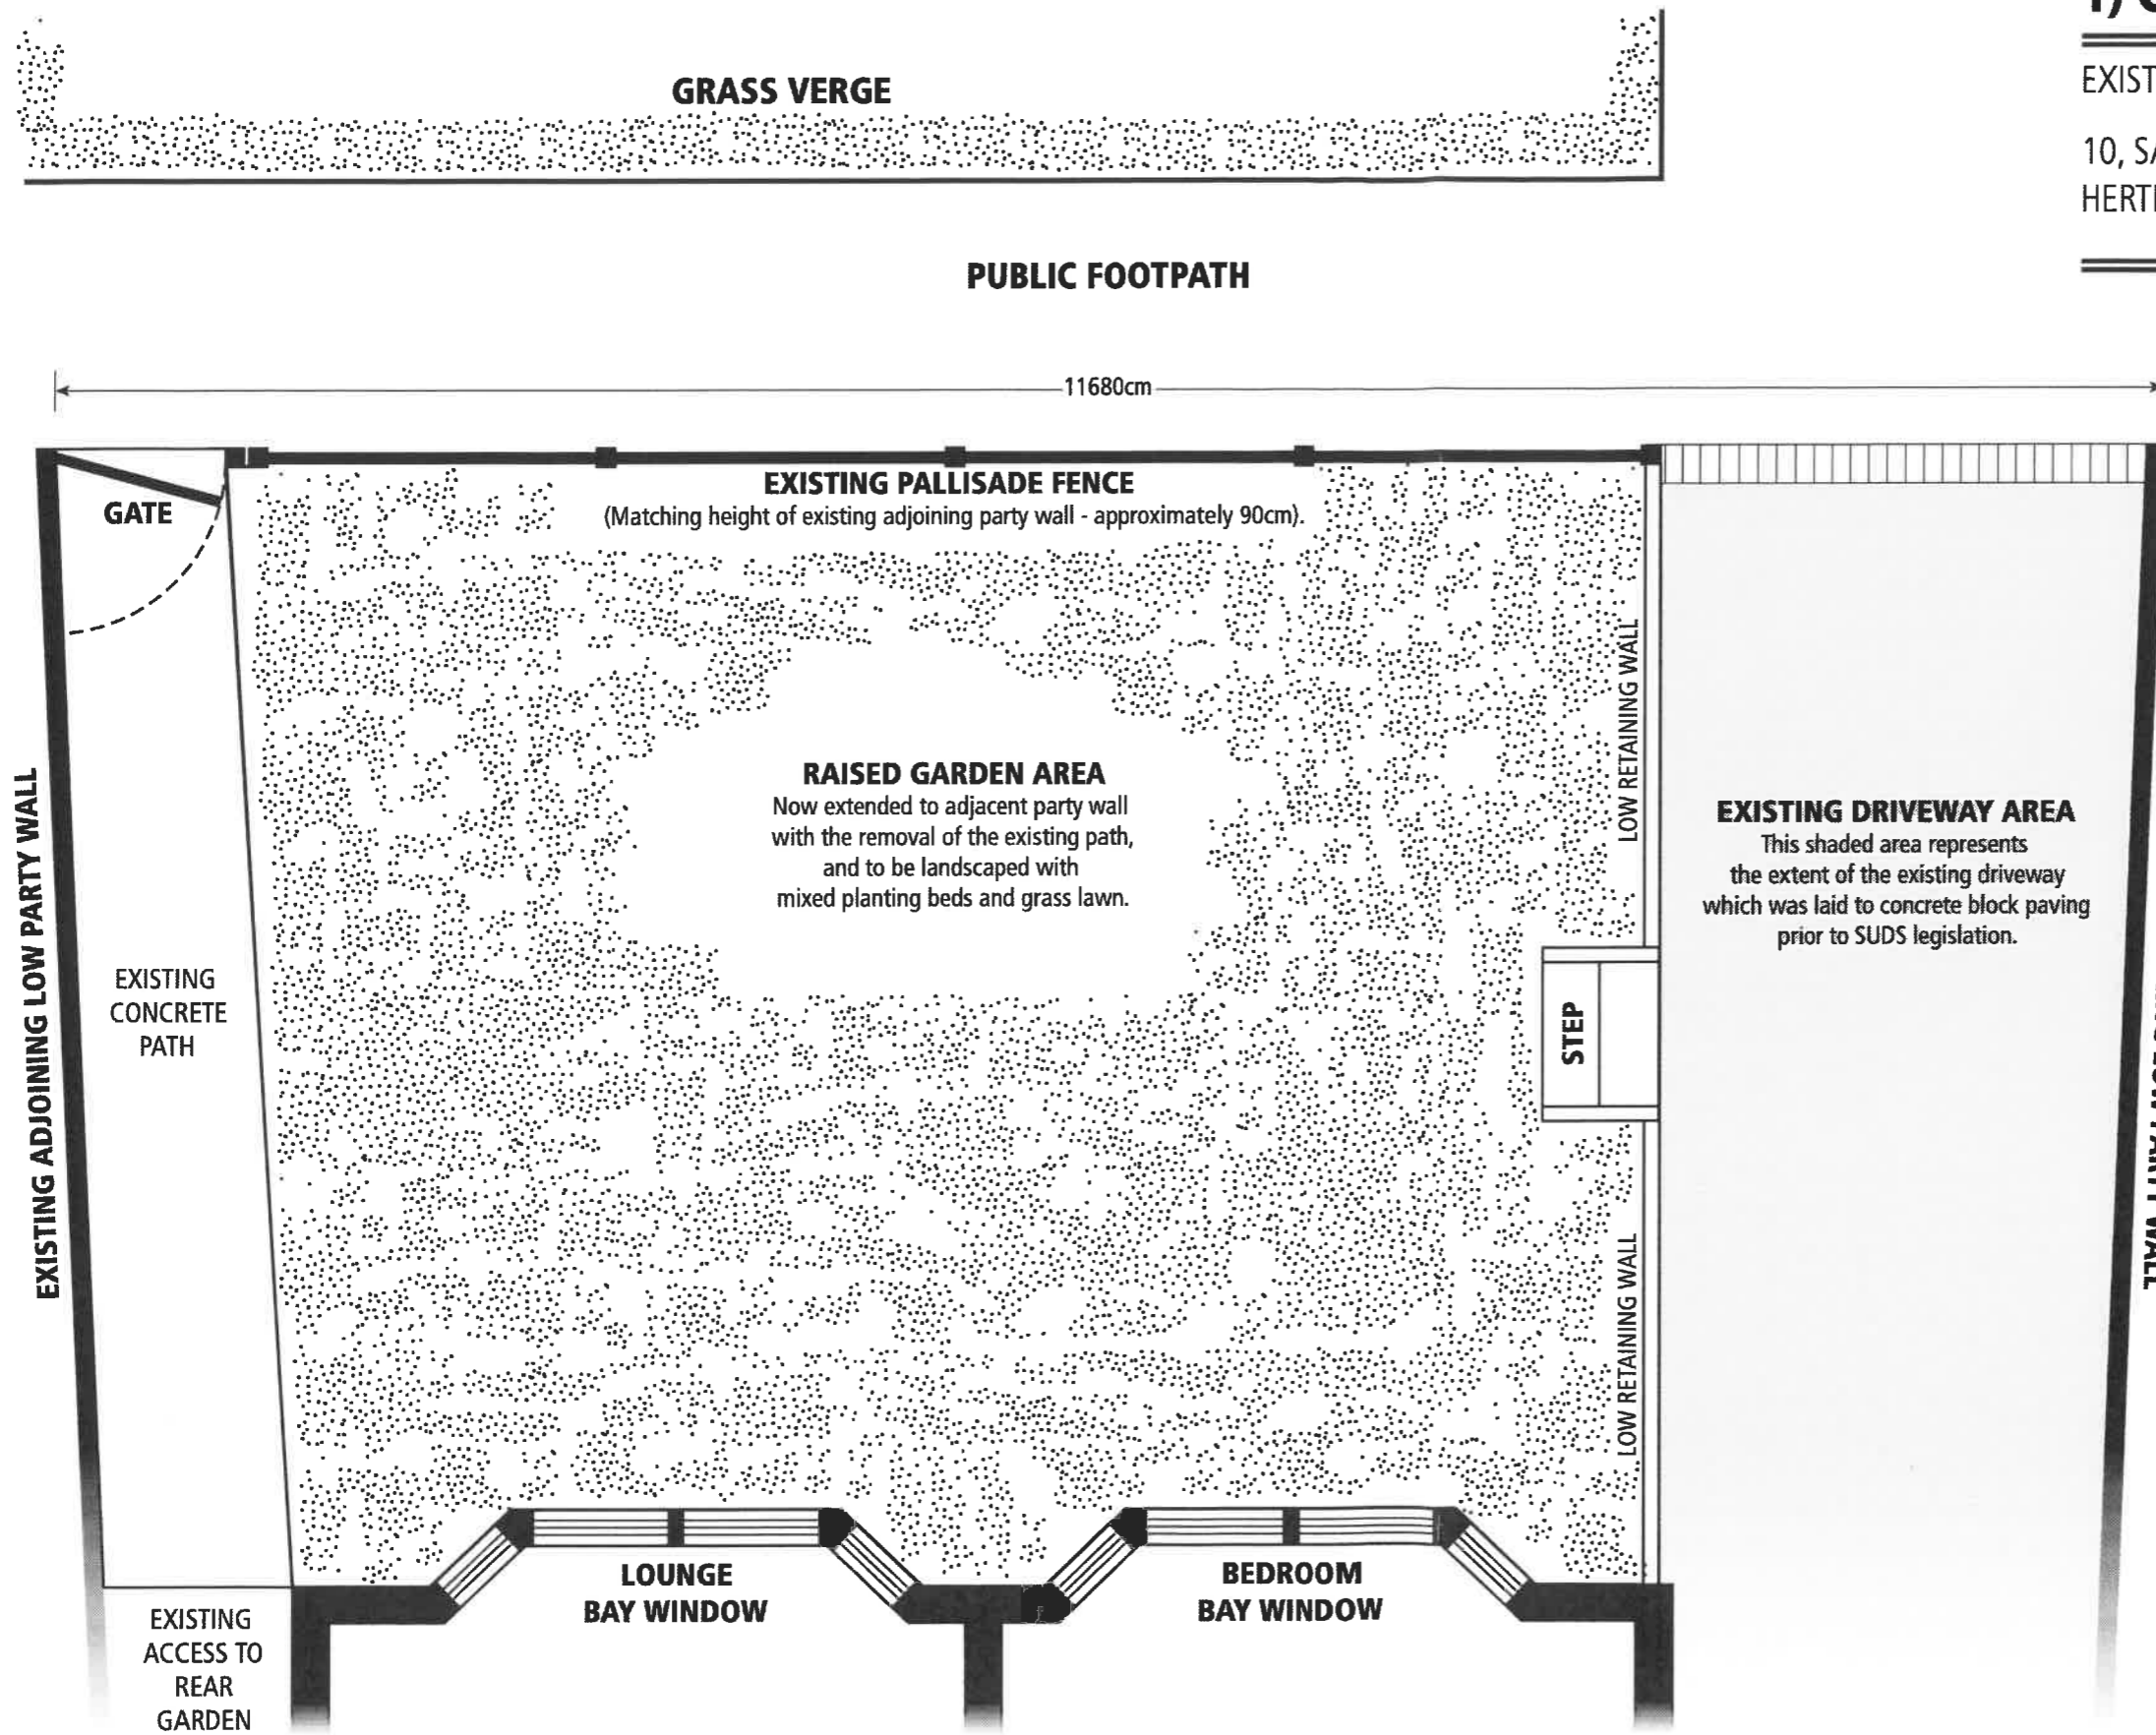

EXISTING ADJOINING LOW PARTY WALL

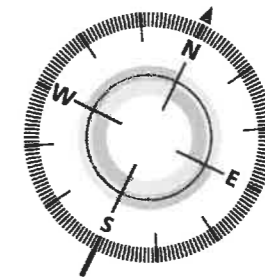

SCALE: 25mm = 1 metre (when 4 metre bar below measures 100mm)





* PLEASE SEE NOTE ON DRG NO 2


DATE: 4TH JANUARY 2022 **REVISED:** 6TH JANUARY 2022

2) FRONT GARDEN ALTERATIONS

PROPOSED ALTERATIONS TO FRONT GARDEN OF
 BUNGALOW AT:
 10, SAFFRON HILL, LETCHWORTH GARDEN CITY
 HERTFORDSHIRE, SG6 4DB

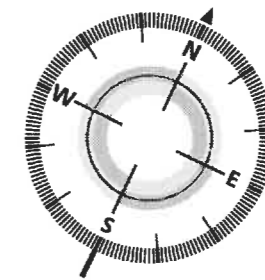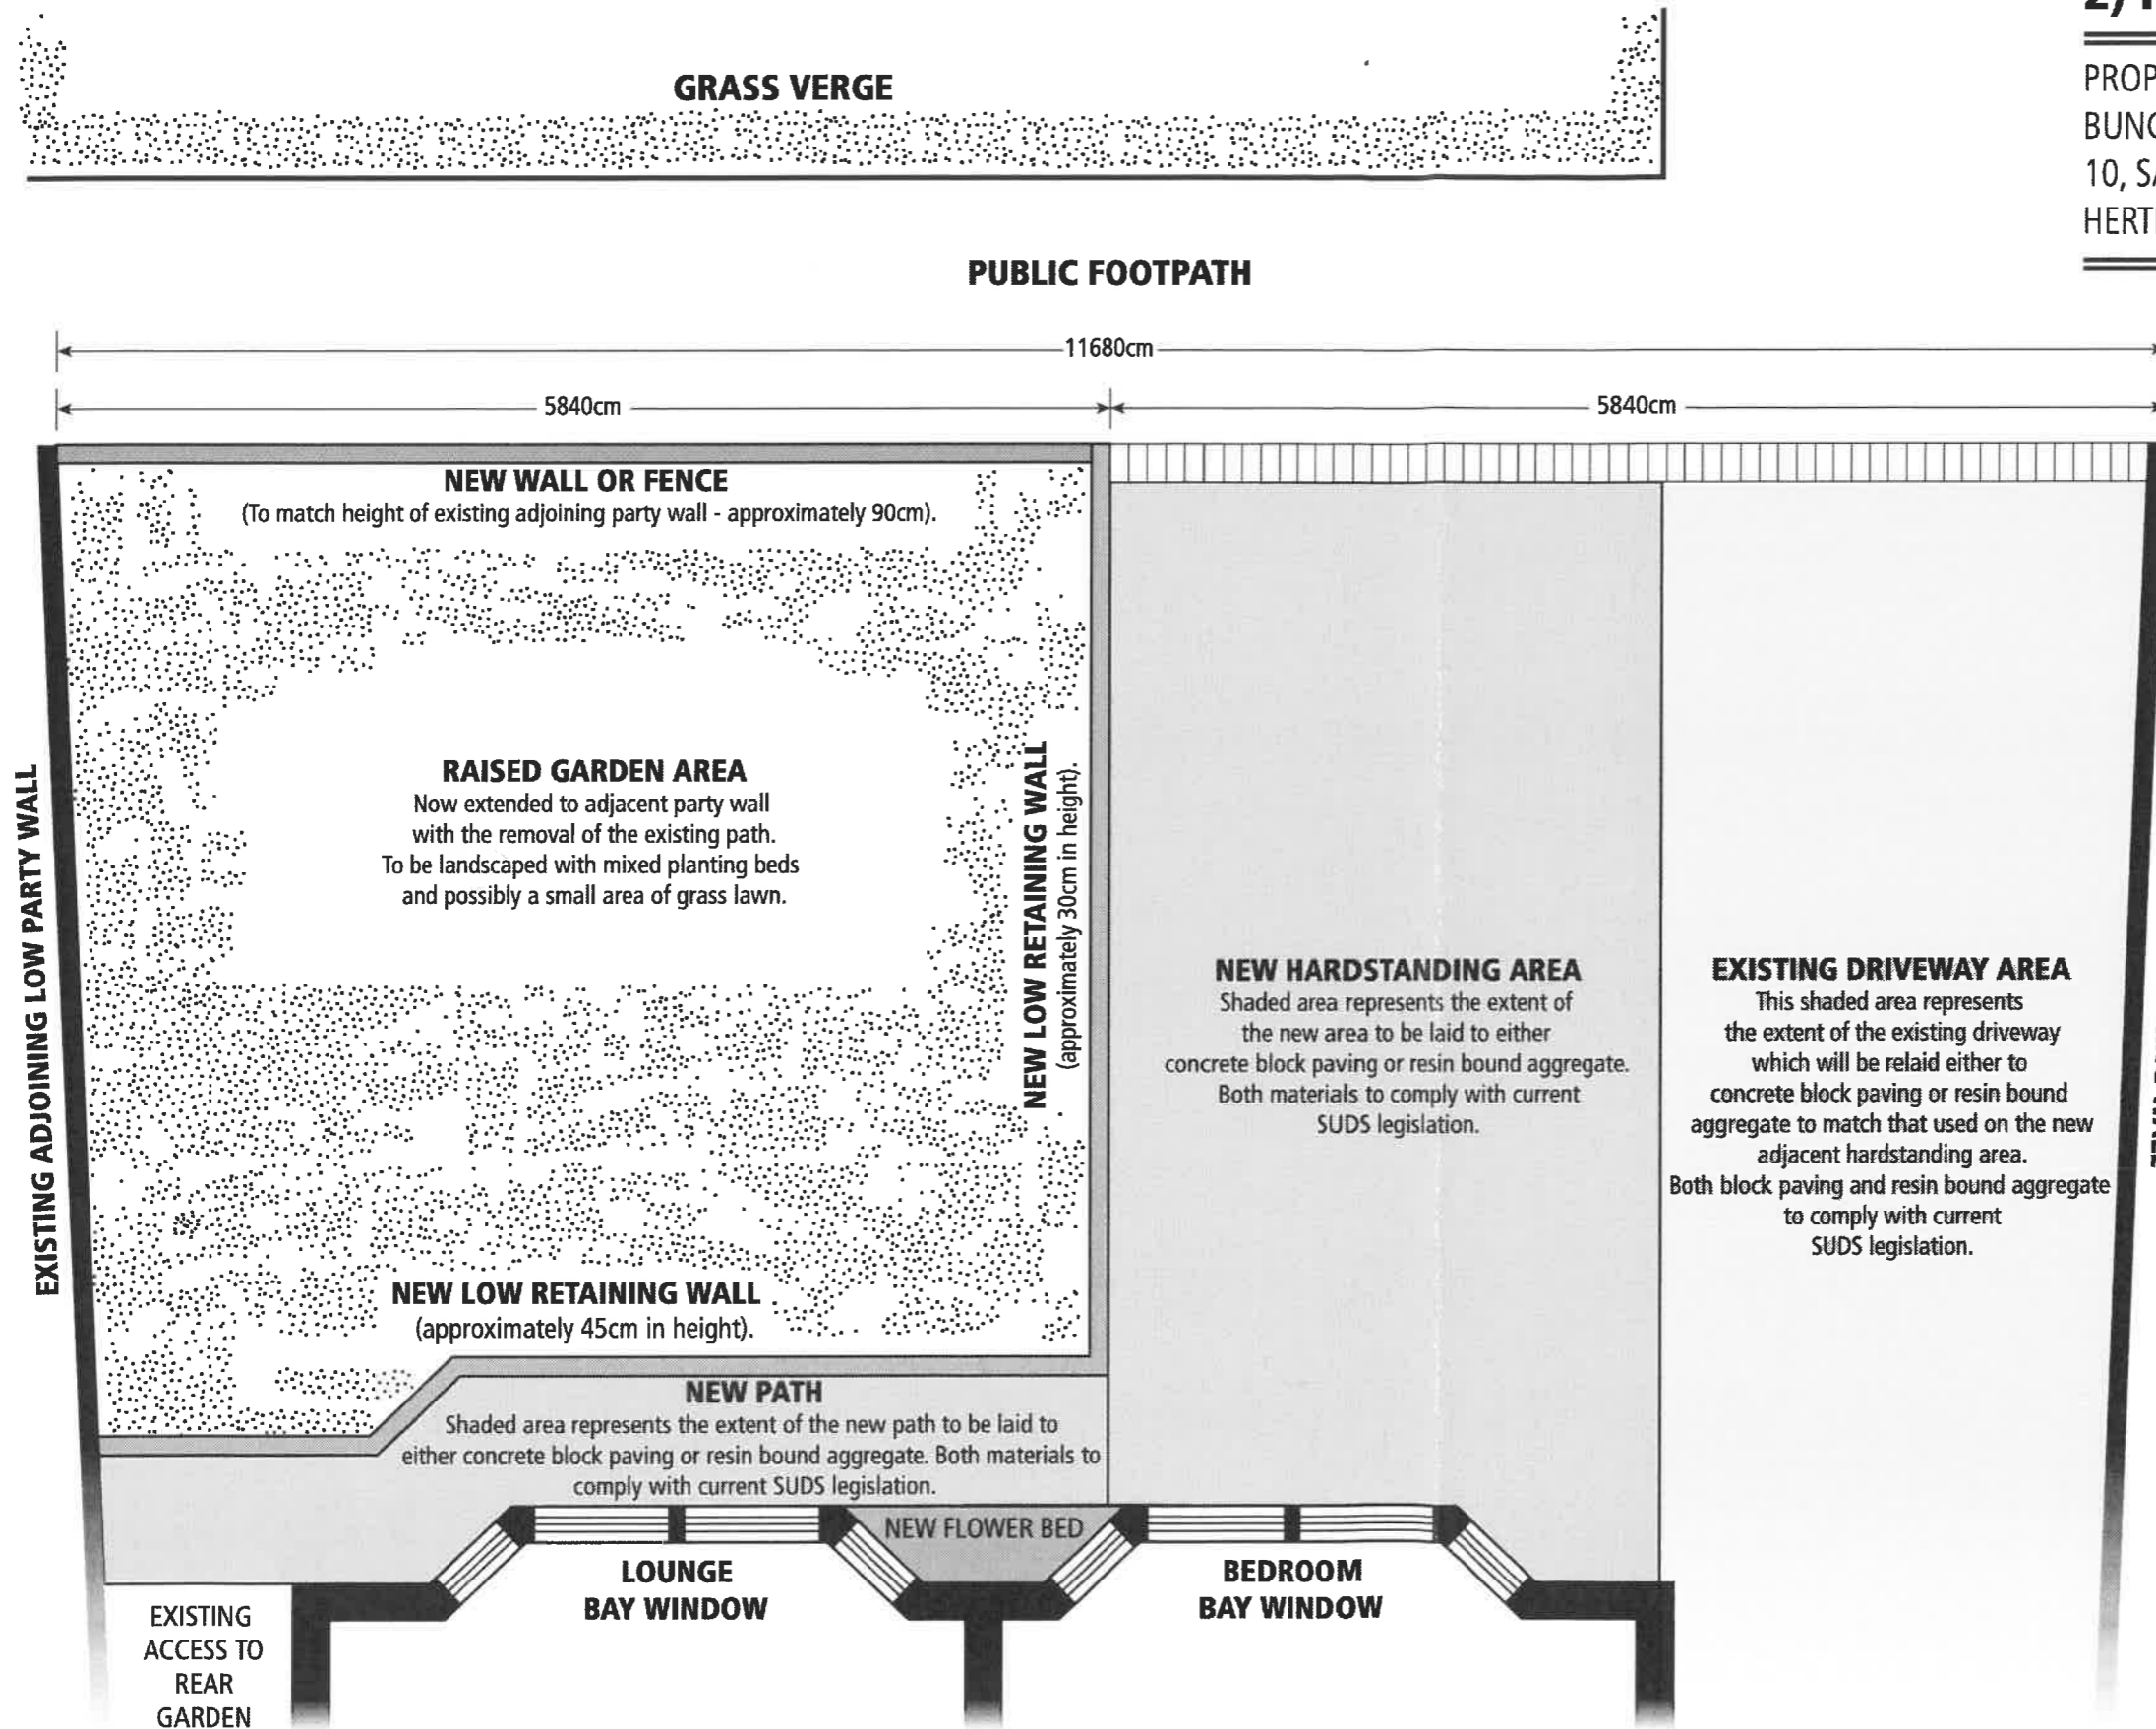

SCALE: 25mm = 1 metre (when 4 metre bar below measures 100mm)

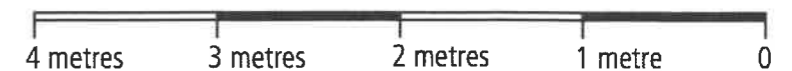

* PLEASE NOTE :- THERE ARE FIVE PANEES OF GLASS PER BAY WINDOW, AS PER ORIGINAL DESIGN. THIS IS AN APPLICATION REGARDING DRIVE/HARDSTANDING ONLY.

DATE: 4TH JANUARY 2022 **REVISED:** 6TH JANUARY 2022