



NOTES AND REVISIONS


No dimensions are to be scaled from this drawing. All stated dimensions must be verified on site. Lobs Design must be advised of any discrepancies. This drawing must be read together with the specification/Bill of Quantities and related drawings.

This drawing is for the purpose of obtaining Planning & Building Regulations Approval only. Should the contractor use them to build from then they assume full responsibility for the design.

REV	DESCRIPTION	DRWN	CHKD	DATE

Client	7 Haymoor Letchworth G.C. Herts, SG6 4HS
Project	First Floor Rear Extension & Loft Conversion

Drawing Title Images			
Proposed			
Scale	Date	Drawn	Checked
As Shown	Feb 2022	ipl	
Project No	Drawing No	Revision	
LD517	P04		

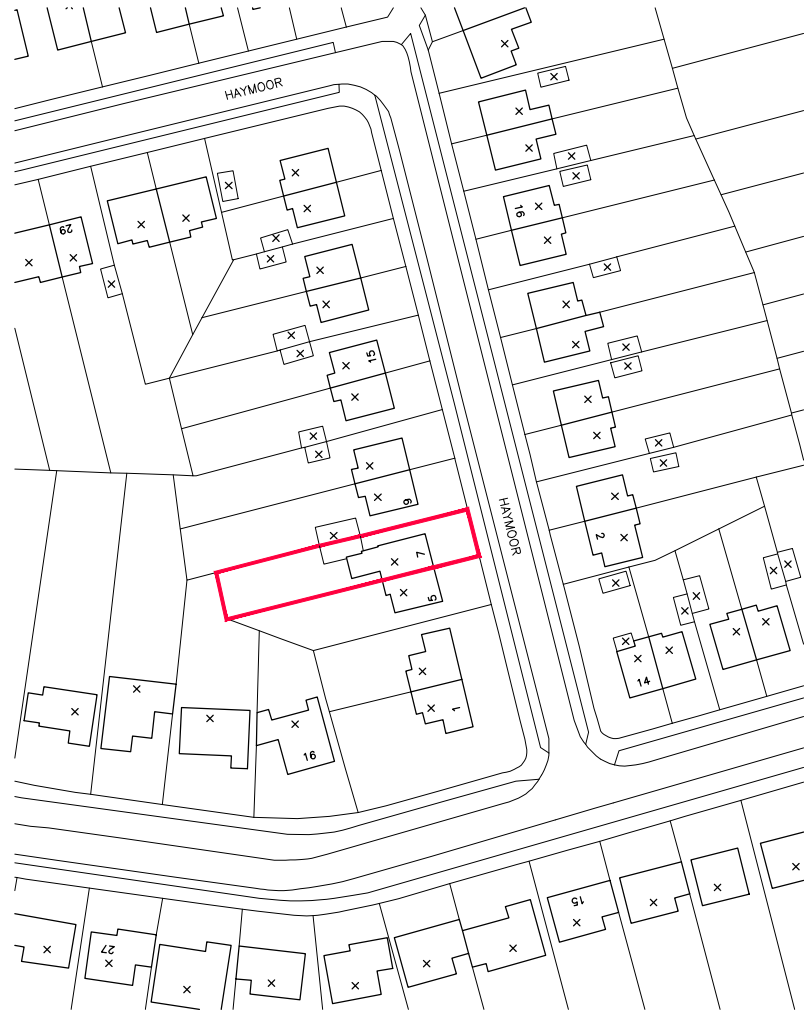

LOCATION PLAN (1:1250)



BLOCK PLAN (1:200)


NOTES AND REVISIONS

No dimensions are to be scaled from this drawing. All stated dimensions must be verified on site. Lobs Design must be advised of any discrepancies. This drawing must be read together with the specification/Bill of Quantities and related drawings.


This drawing is for the purpose of obtaining Planning & Building Regulations Approval only. Should the contractor use them to build from then they assume full responsibility for the design.

REV	DESCRIPTION	DRWN	CHKD	DATE

Scale @ 1:200

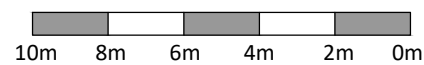

Scale @ 1:1250

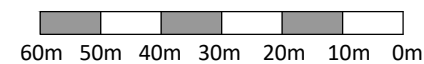

Client

7 Haymoor
Letchworth G.C. Herts, SG6 4HS


Project

First Floor Rear Extension &
Loft Conversion


Drawing Title

Site Location &
Block Plan
Existing

Scale	Date	Drawn	Checked
As Shown	Aug 2021	ipl	
Project No	Drawing No	Revision	
LD517	E01		

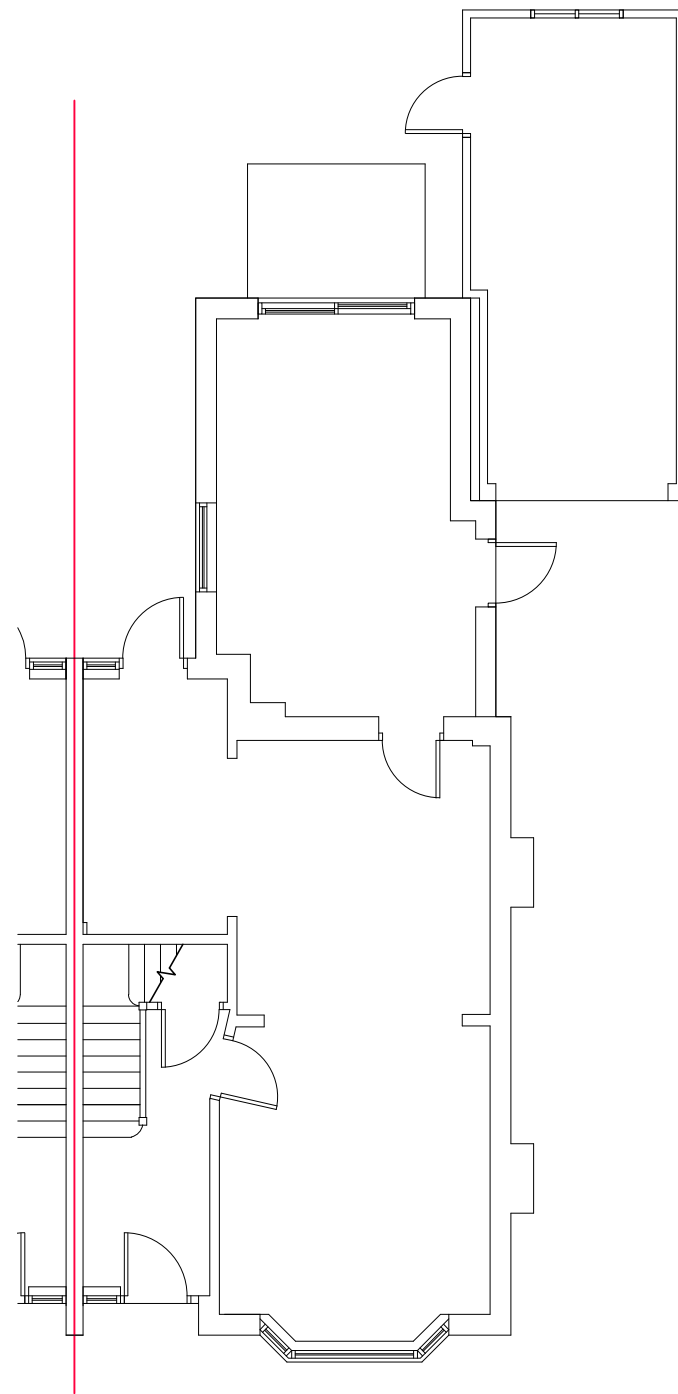

GROUND FLOOR PLAN (1:100)

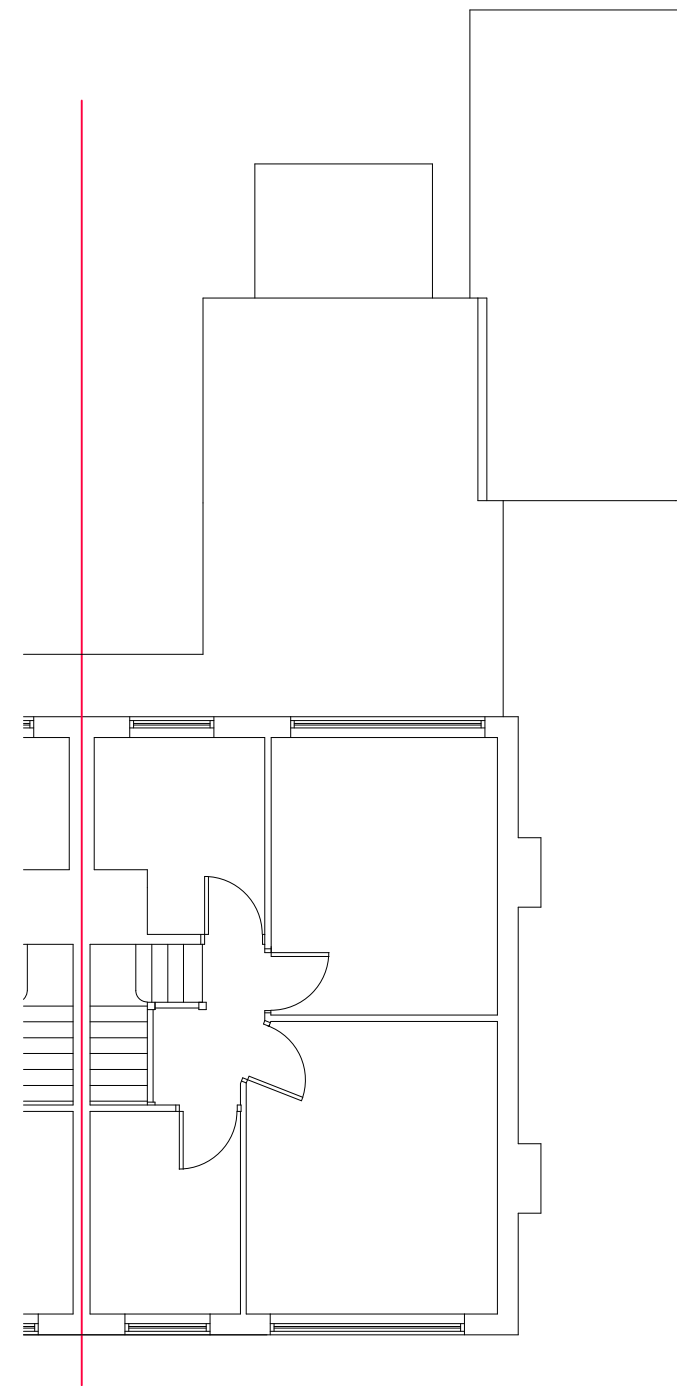

FIRST FLOOR PLAN (1:100)


NOTES AND REVISIONS

No dimensions are to be scaled from this drawing. All stated dimensions must be verified on site. Lobs Design must be advised of any discrepancies. This drawing must be read together with the specification/Bill of Quantities and related drawings.

This drawing is for the purpose of obtaining Planning & Building Regulations Approval only. Should the contractor use them to build from then they assume full responsibility for the design.

REV	DESCRIPTION	DRWN	CHKD	DATE

Scale @ 1:100

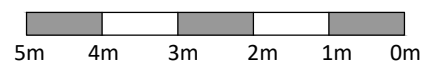

Client

7 Haymoor
Letchworth G.C. Herts, SG6 4HS

Project

First Floor Rear Extension &
Loft Conversion

Drawing Title

Ground & First Floor Plans

Existing

Scale	Date	Drawn	Checked
As Shown	Aug 2021	ipl	
Project No	Drawing No	Revision	
LD517	E02		




FRONT ELEVATION (1:100)



SIDE ELEVATION TO No. 9 (1:100)



REAR ELEVATION (1:100)

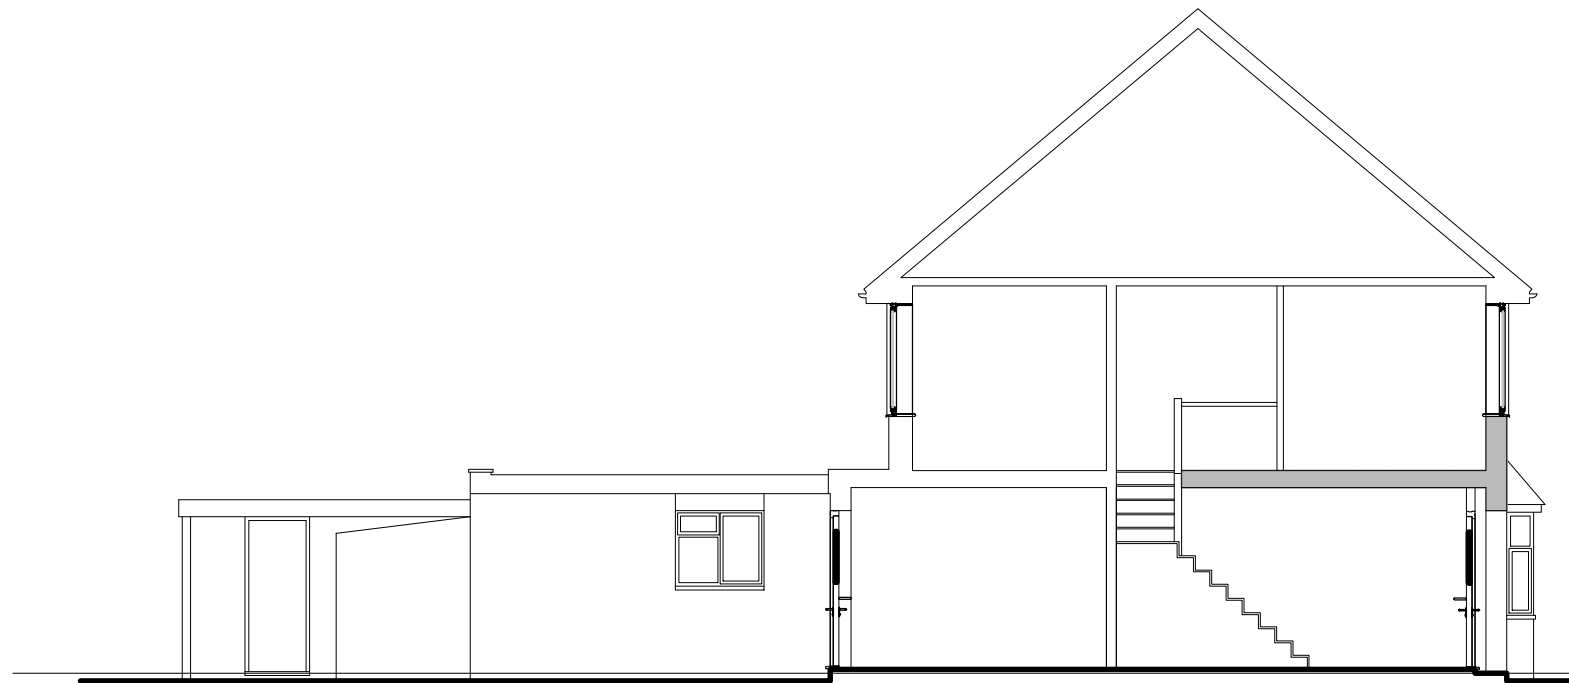

TYPICAL SECTION \ SIDE ELEVATION TO No. 5 (1:100)


NOTES AND REVISIONS

No dimensions are to be scaled from this drawing. All stated dimensions must be verified on site. Lobs Design must be advised of any discrepancies. This drawing must be read together with the specification/Bill of Quantities and related drawings.

This drawing is for the purpose of obtaining Planning & Building Regulations Approval only. Should the contractor use them to build from then they assume full responsibility for the design.

REV	DESCRIPTION	DRWN	CHKD	DATE

Scale @ 1:100

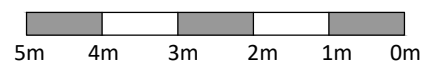

Client

7 Haymoor
Letchworth G.C. Herts, SG6 4HS

Project

First Floor Rear Extension &
Loft Conversion

Drawing Title


Elevations & Typical Section

Existing

Scale	Date	Drawn	Checked
As Shown	Aug 2021	ipl	
Project No	Drawing No	Revision	
LD517	E03		



LOCATION PLAN (1:1250)

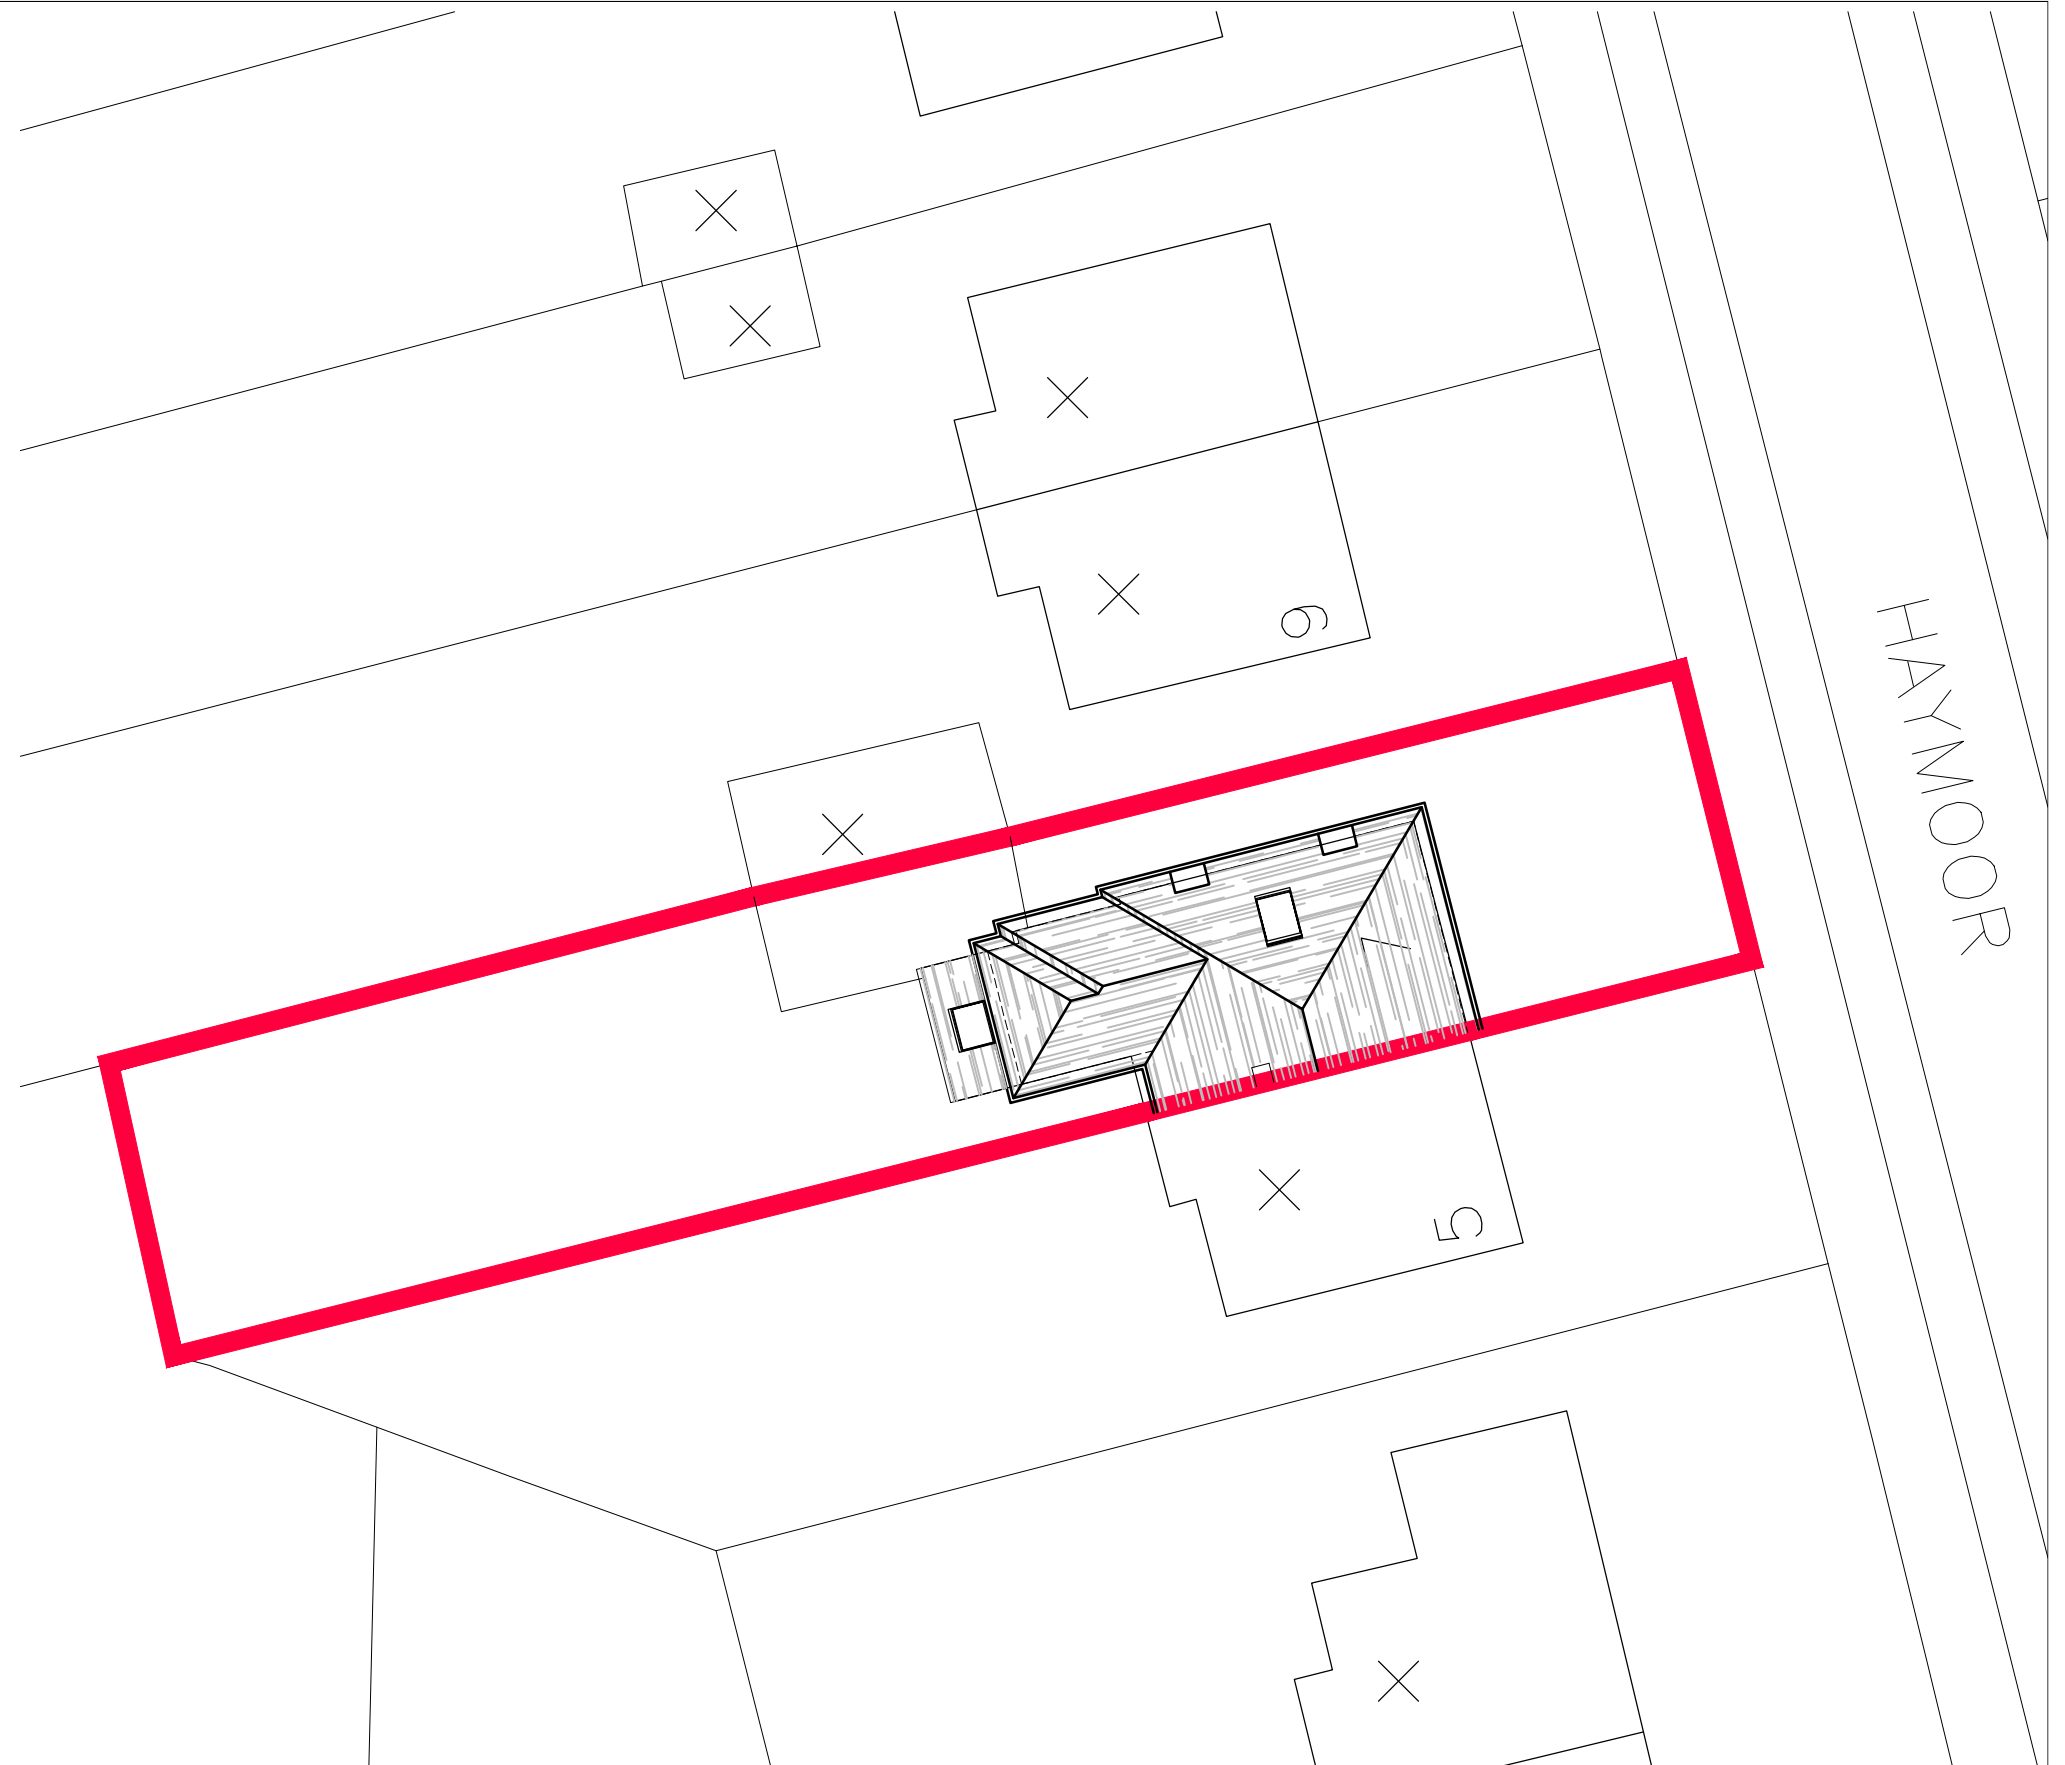

BLOCK PLAN (1:200)


NOTES AND REVISIONS

No dimensions are to be scaled from this drawing. All stated dimensions must be verified on site. Lobs Design must be advised of any discrepancies. This drawing must be read together with the specification/Bill of Quantities and related drawings.


This drawing is for the purpose of obtaining Planning & Building Regulations Approval only. Should the contractor use them to build from then they assume full responsibility for the design.

REV	DESCRIPTION	DRWN	CHKD	DATE

Scale @ 1:200

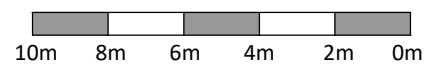

Scale @ 1:1250

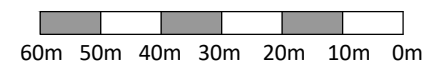

Client

7 Haymoor
Letchworth G.C. Herts, SG6 4HS


Project

First Floor Rear Extension &
Loft Conversion


Drawing Title

Site Location &
Block \ Roof Plan
Proposed


Scale	Date	Drawn	Checked
As Shown	Feb 2022	ipl	
Project No	Drawing No	Revision	
LD517	P01		

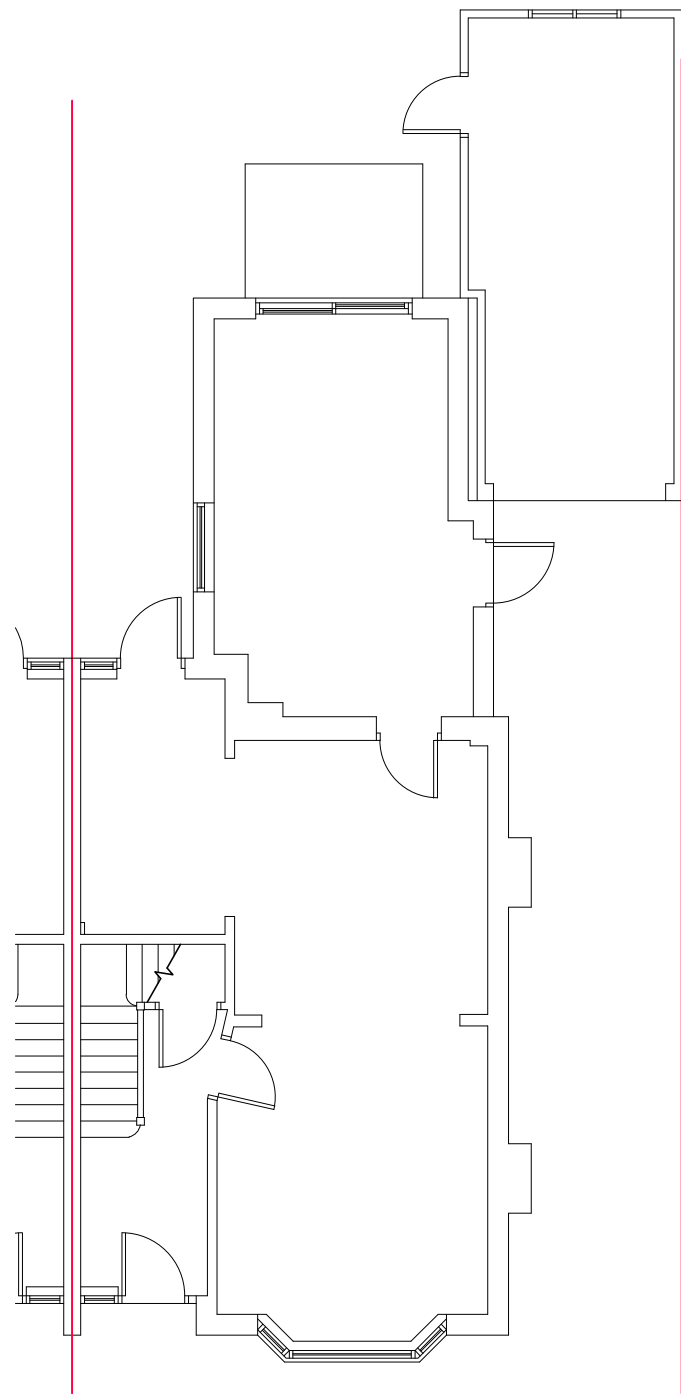

GROUND FLOOR PLAN (1:100)

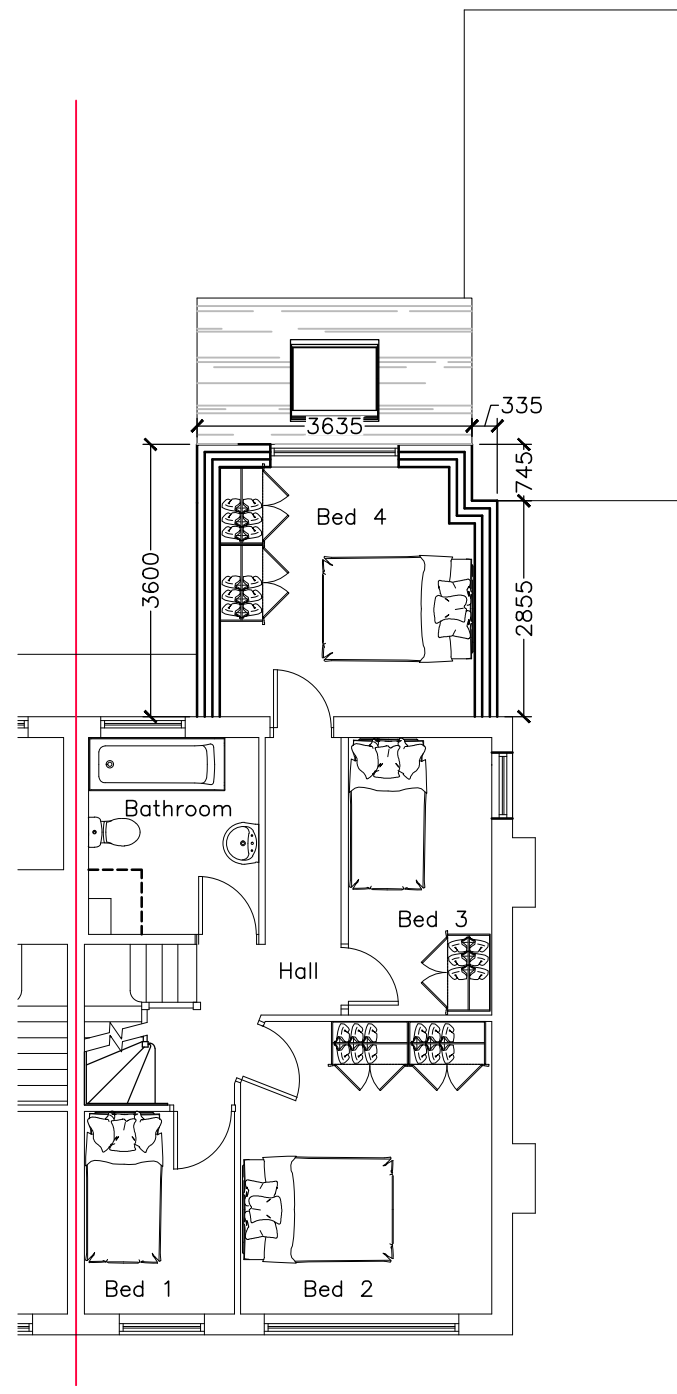

FIRST FLOOR PLAN (1:100)

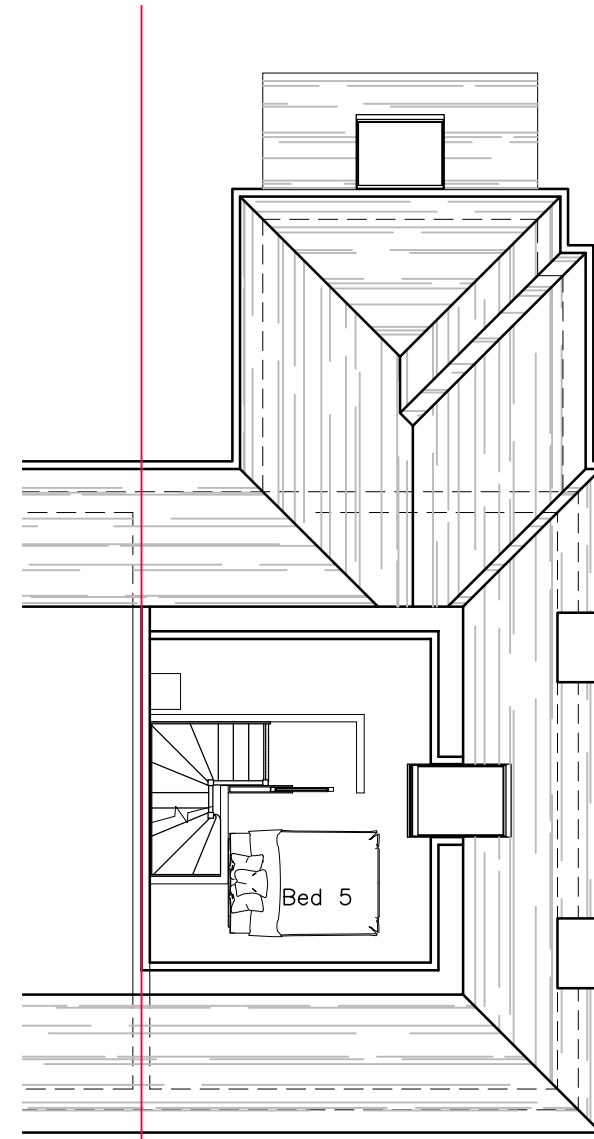

FIRST FLOOR PLAN (1:100)


NOTES AND REVISIONS

No dimensions are to be scaled from this drawing. All stated dimensions must be verified on site. Lobs Design must be advised of any discrepancies. This drawing must be read together with the specification/Bill of Quantities and related drawings.

This drawing is for the purpose of obtaining Planning & Building Regulations Approval only. Should the contractor use them to build from then they assume full responsibility for the design.

REV	DESCRIPTION	DRWN	CHKD	DATE

Scale @ 1:100

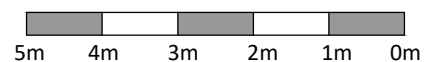

Client

7 Haymoor
Letchworth G.C. Herts, SG6 4HS

Project

First Floor Rear Extension &
Loft Conversion

Drawing Title

Ground & First Floor Plans

Proposed

Scale	Date	Drawn	Checked
As Shown	Feb 2022	ipl	


Project No	Drawing No	Revision
LD517	P02	




FRONT ELEVATION (1:100)



SIDE ELEVATION TO No. 9 (1:100)

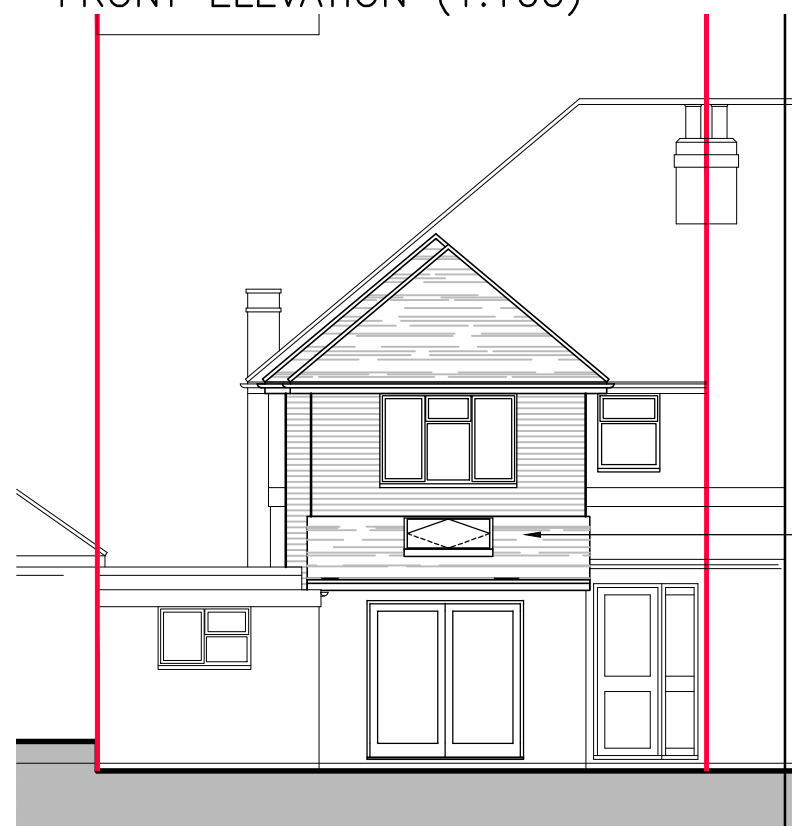

REAR ELEVATION (1:100)

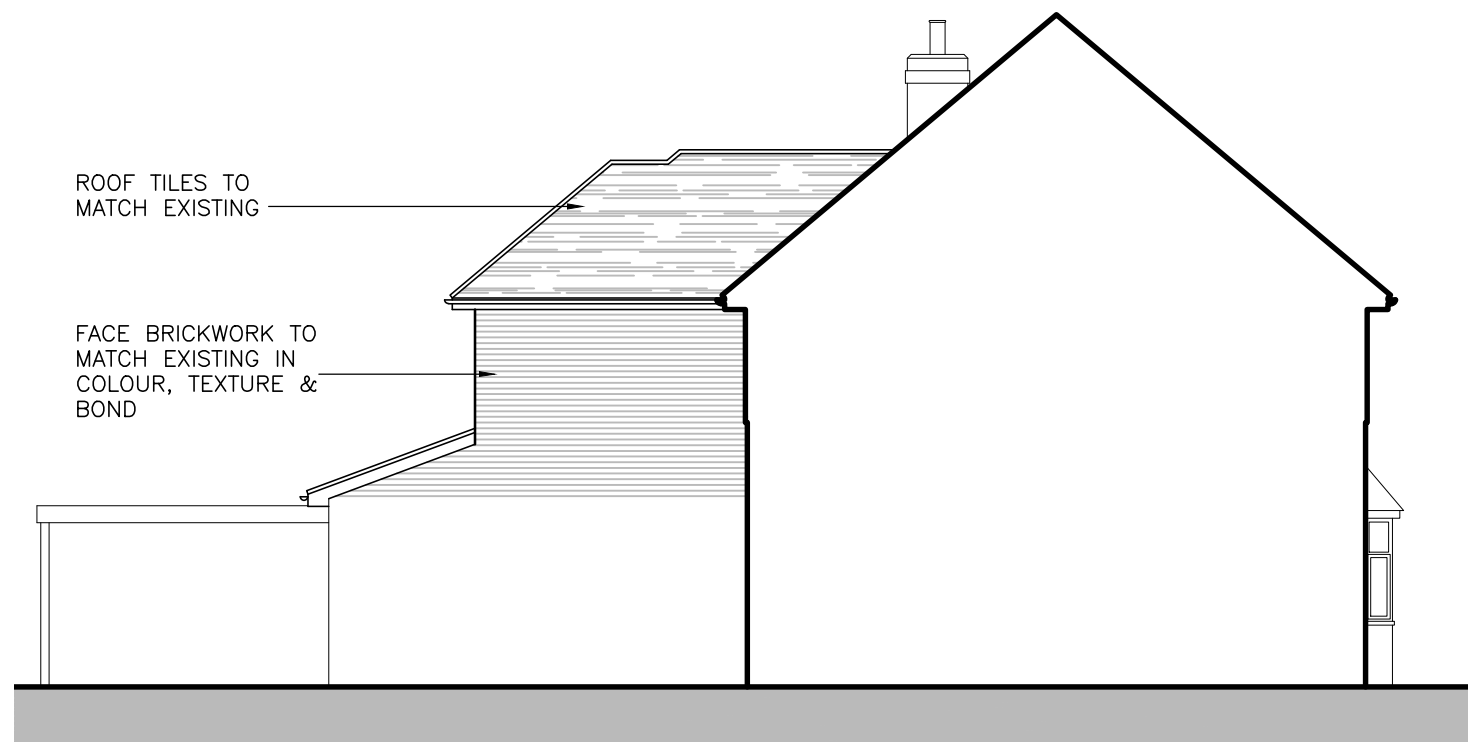

SIDE ELEVATION TO No. 5 (1:100)


NEW PITCHED ROOF WITH ROOF LIGHT OVER EXISTING SINGLE STORY EXTENSION

NOTES AND REVISIONS

No dimensions are to be scaled from this drawing. All stated dimensions must be verified on site. Lobs Design must be advised of any discrepancies. This drawing must be read together with the specification/Bill of Quantities and related drawings.

This drawing is for the purpose of obtaining Planning & Building Regulations Approval only. Should the contractor use them to build from then they assume full responsibility for the design.

Scale @ 1:100

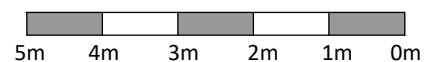

REV	DESCRIPTION	DRWN	CHKD	DATE

Client
7 Haymoor
Letchworth G.C. Herts, SG6 4HS

Project
First Floor Rear Extension &
Loft Conversion

Drawing Title
Elevations

Proposed

Scale	Date	Drawn	Checked
As Shown	Feb 2022	ipl	

Project No	Drawing No	Revision
LD517	P03	