



Site Plan 1:500



Location Plan 1:1250

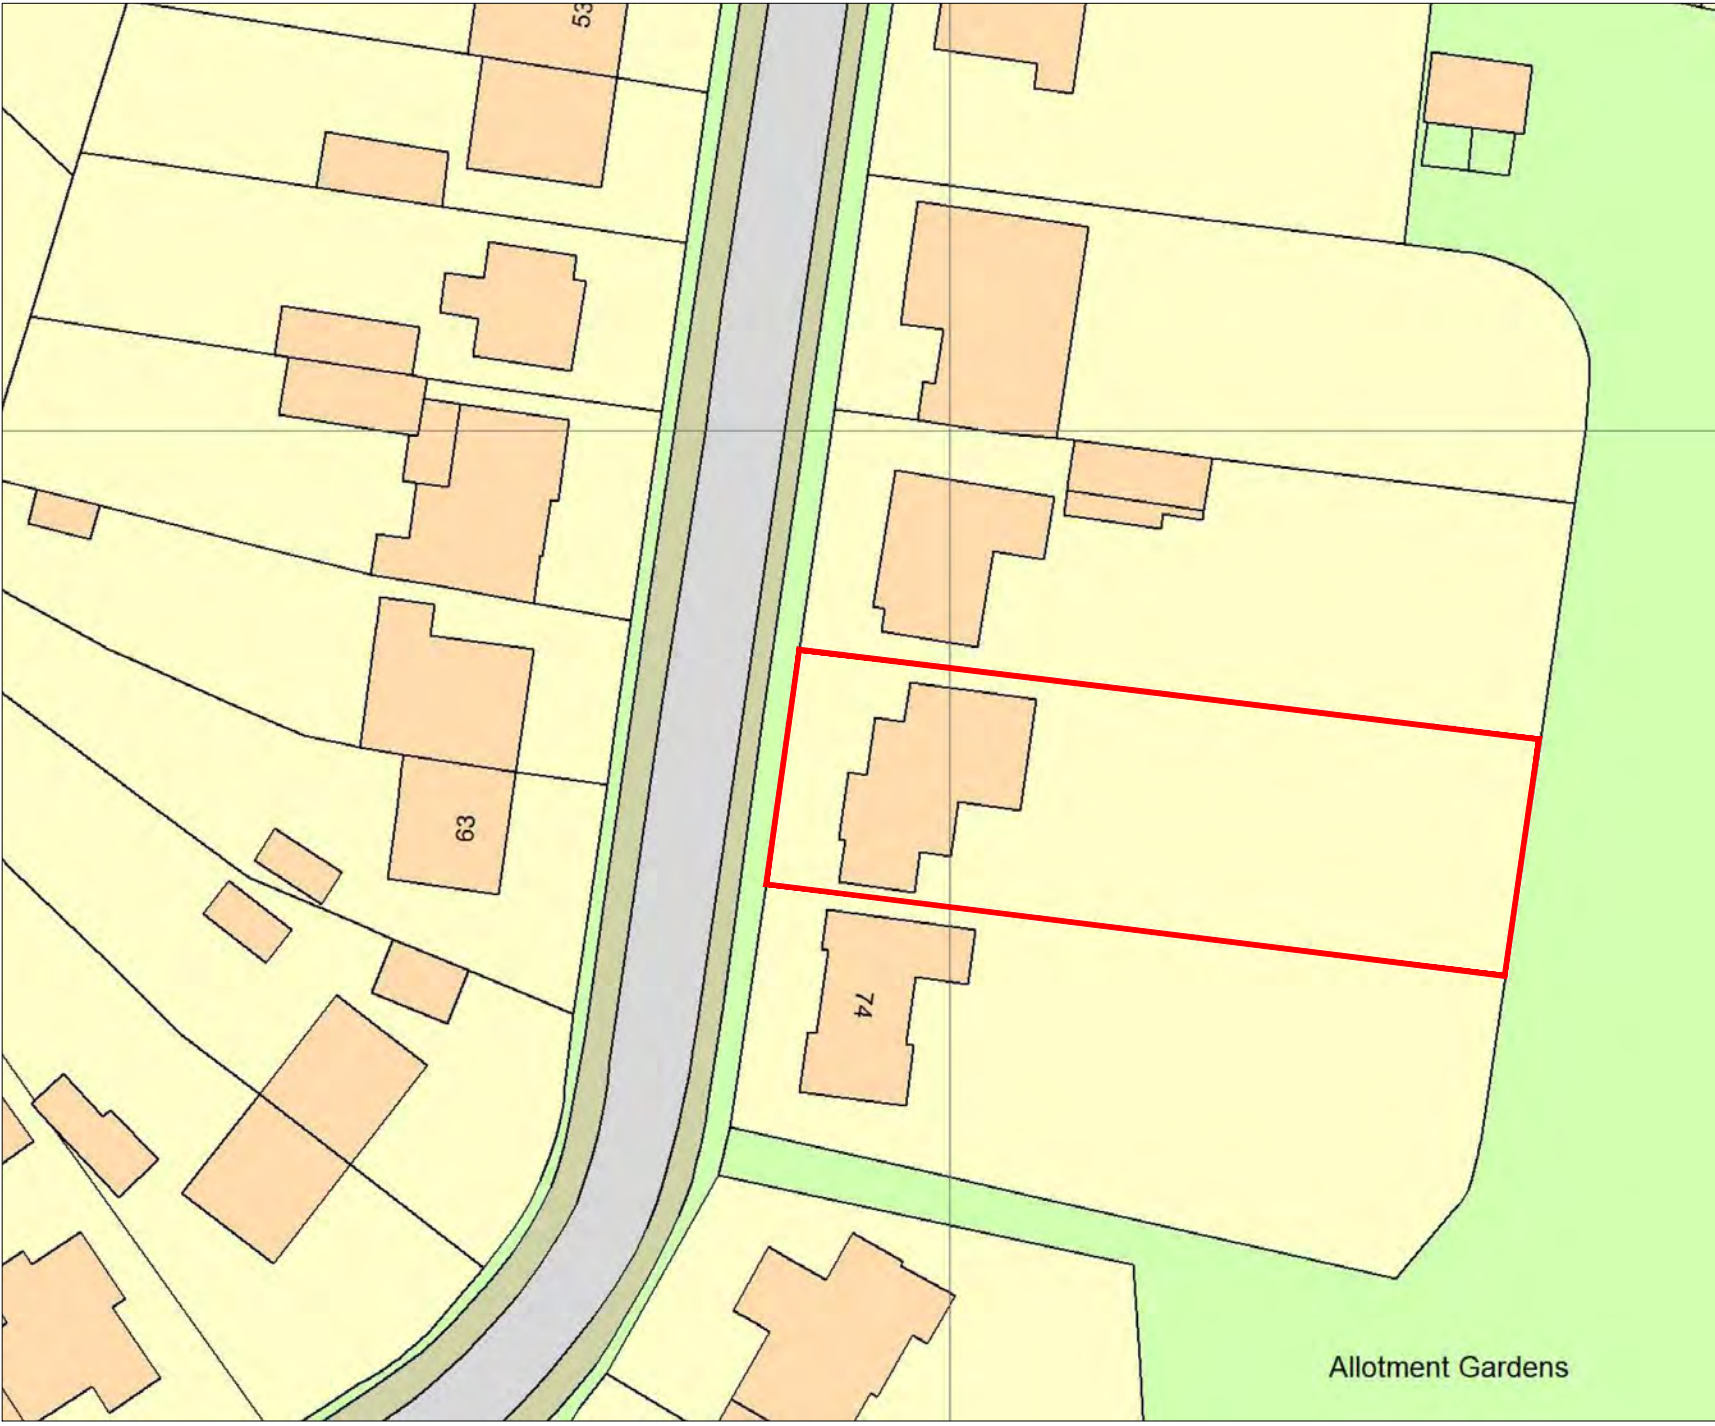

1:500 Scale Bar
1:1250 Scale Bar

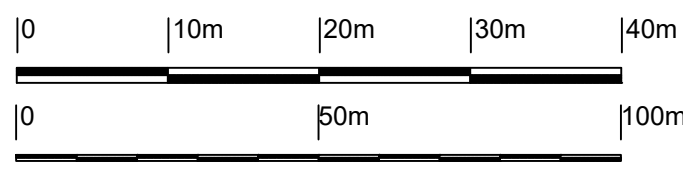


Project
72 Lytton Avenue, Letchworth
Garden City, Hertfordshire

Title
Proposed Single Storey Front
Extension


Date	Scale	Status
Jan. 2022	1:50 1:100	Planning
2022 / 1001 / 03		A3

© THIS DRAWING IS COPYRIGHT


Existing Elevations 1:100

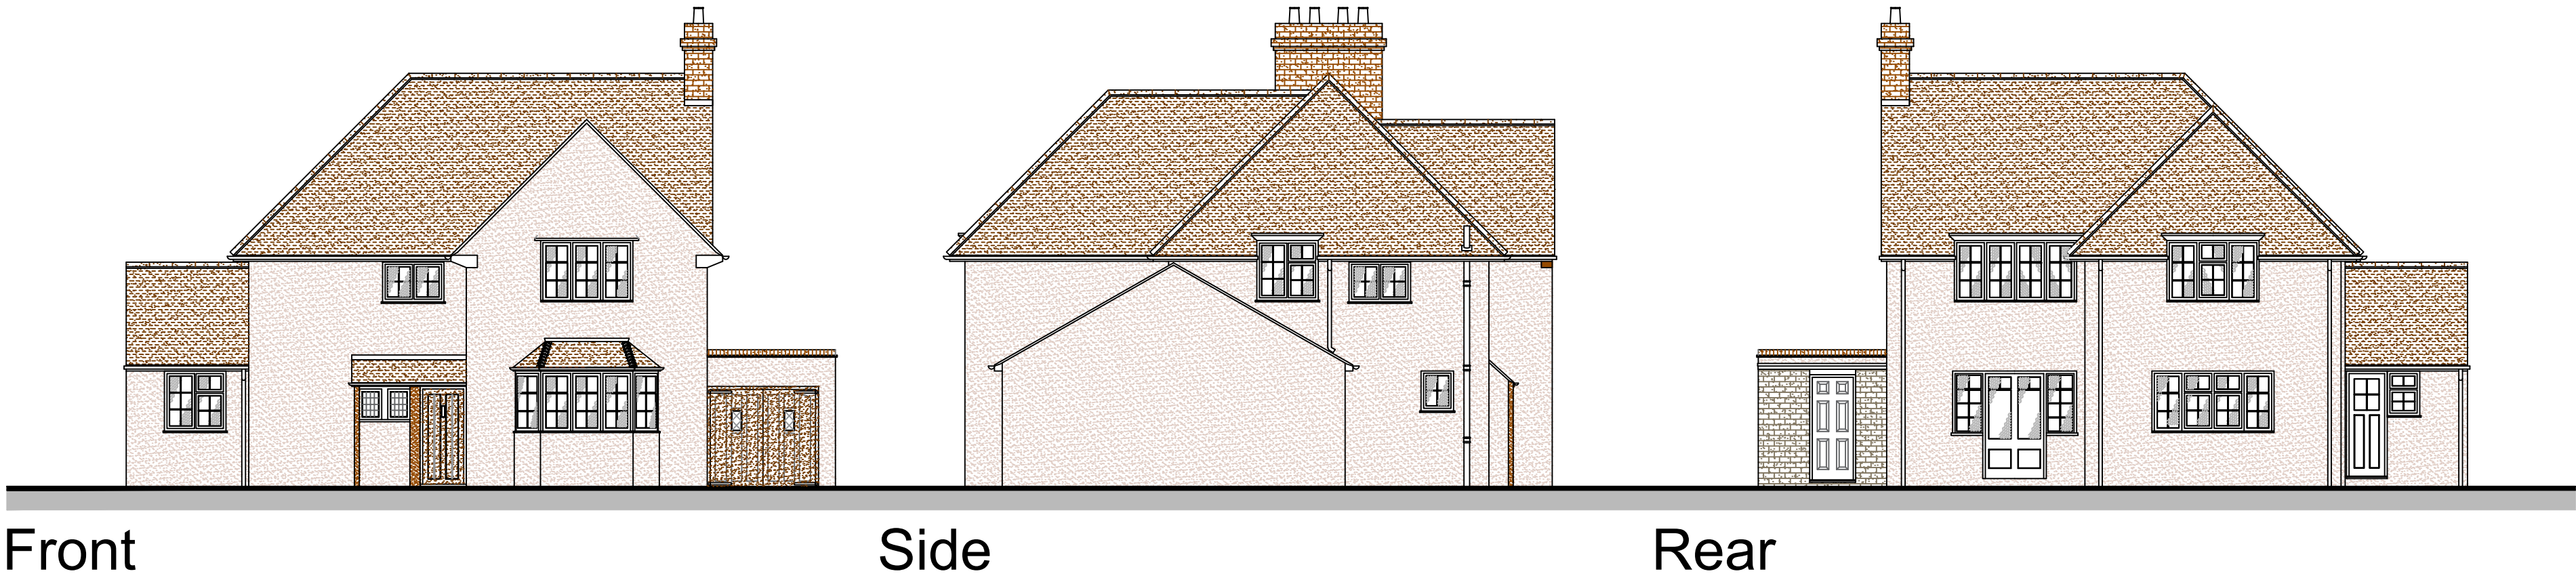

Existing Ground Floor Plan 1:50

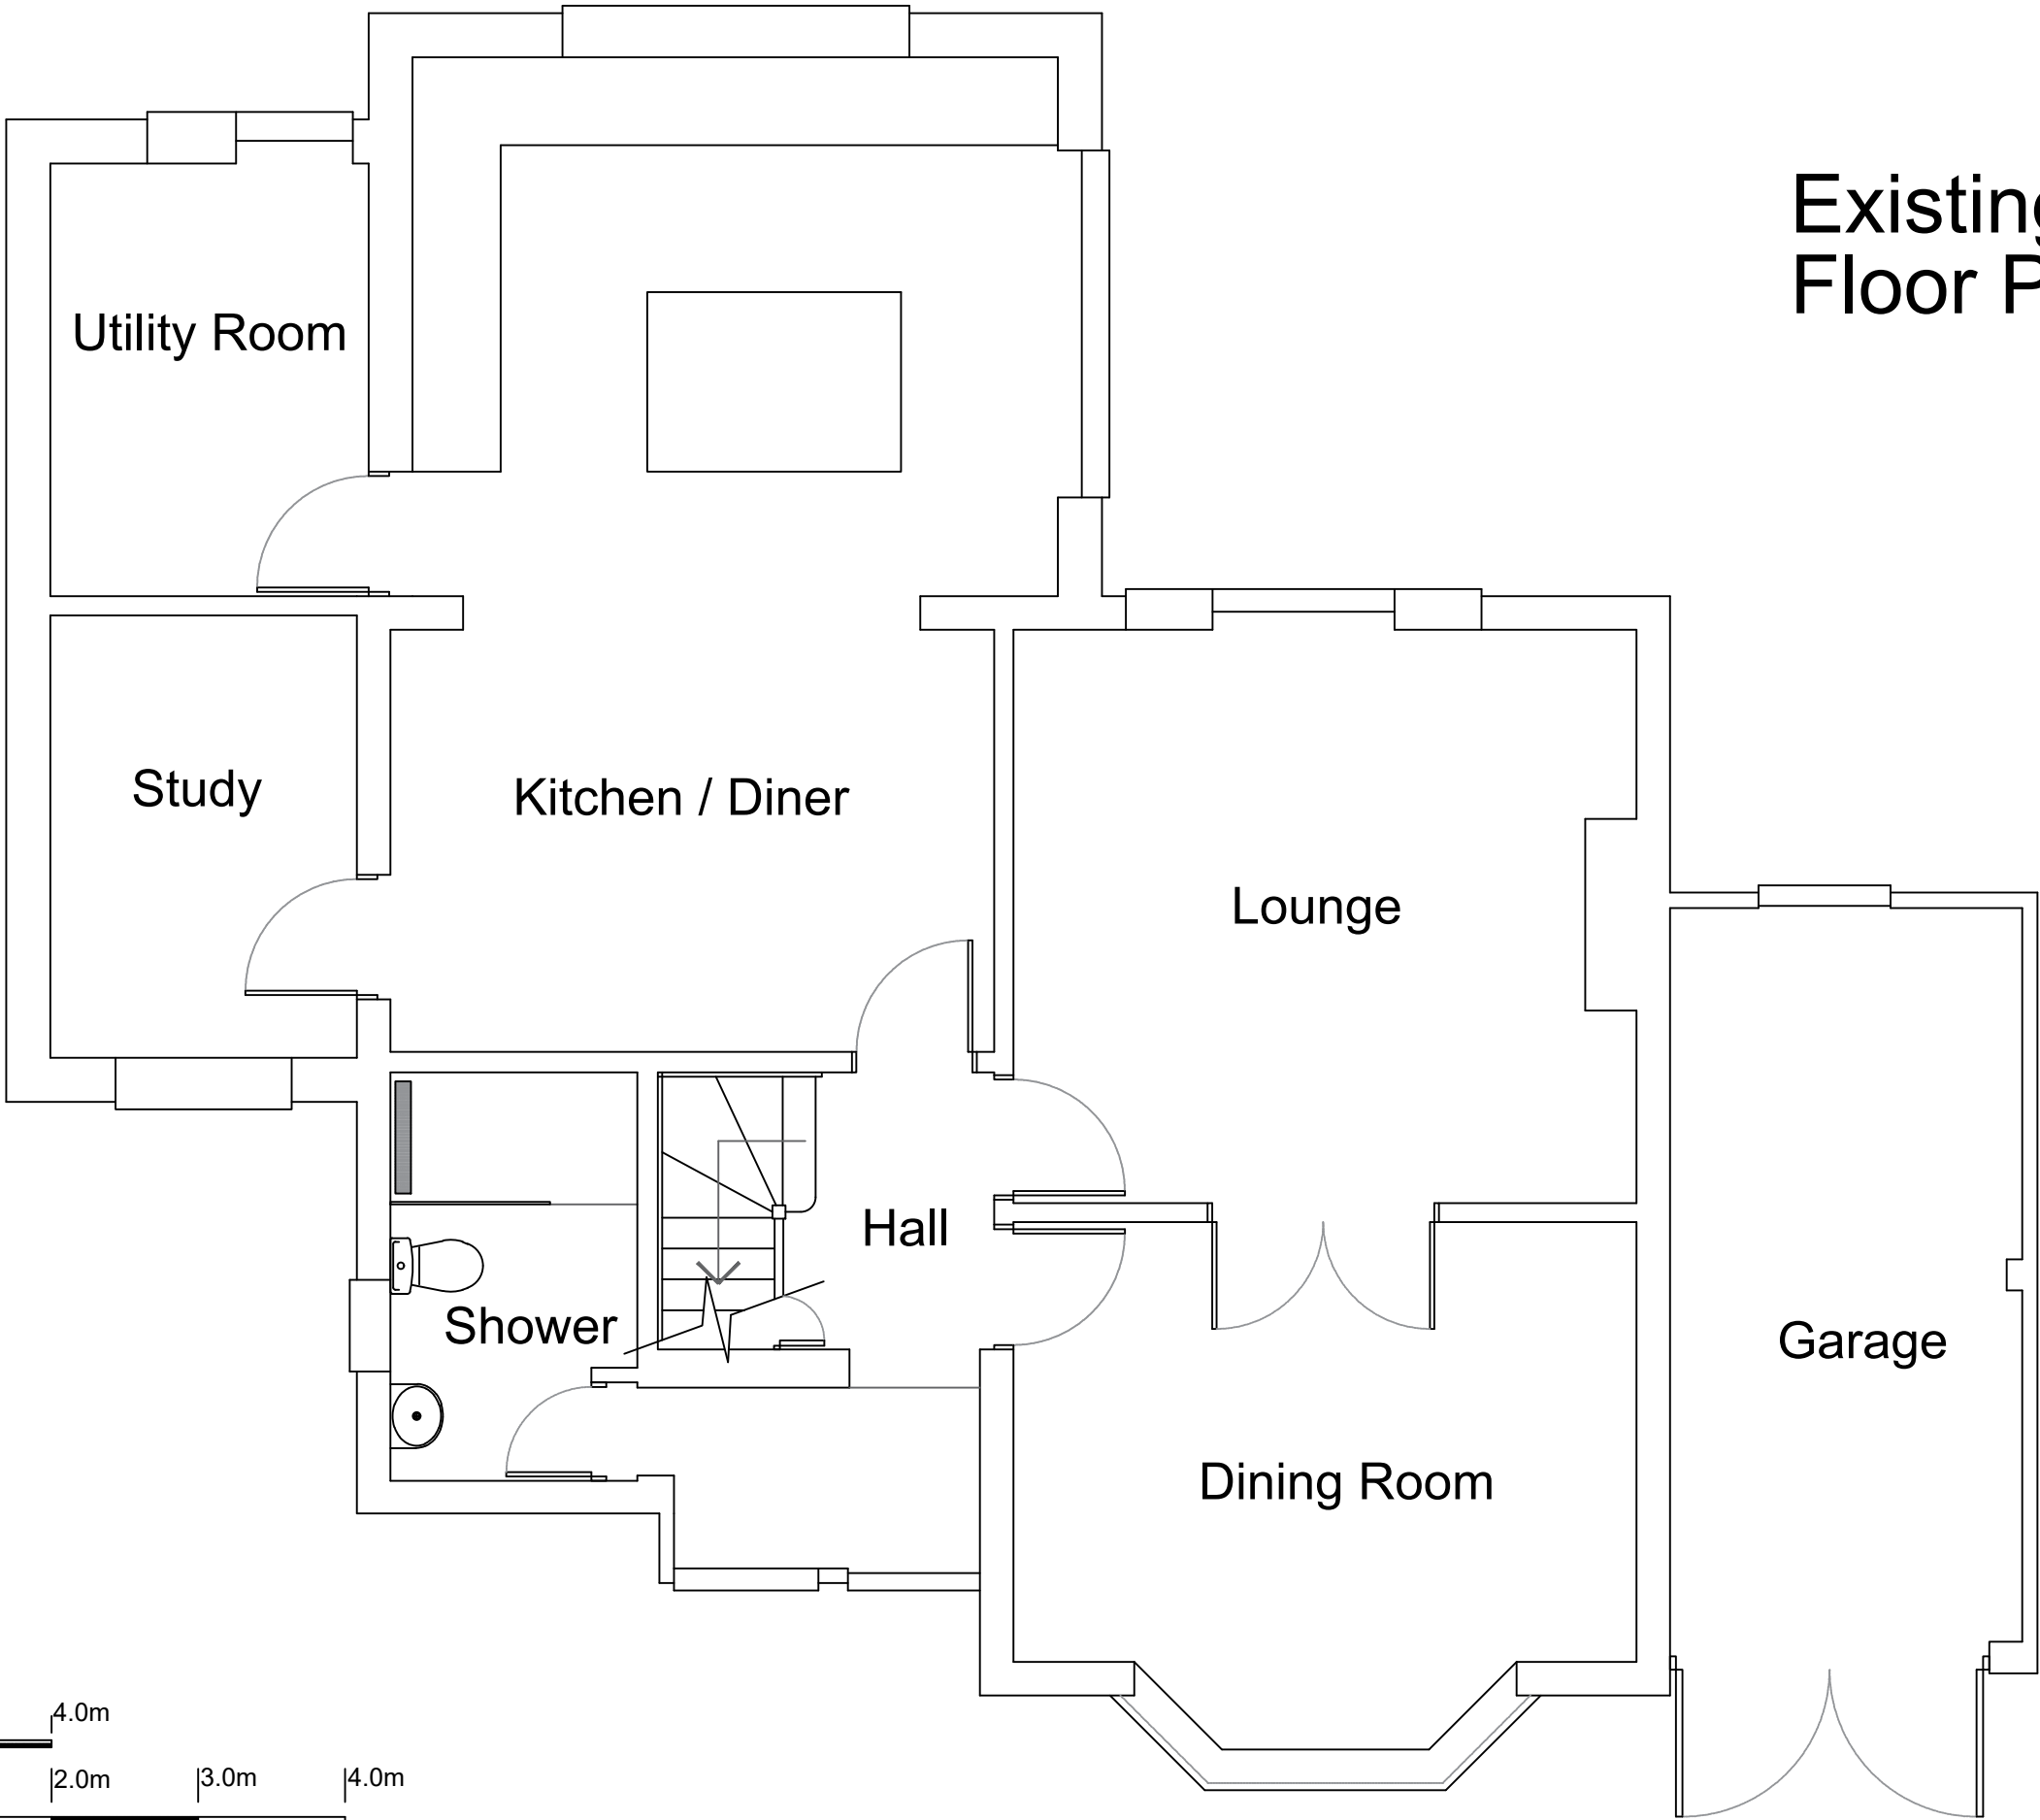


1:100 Scale Bar
1:50 Scale Bar

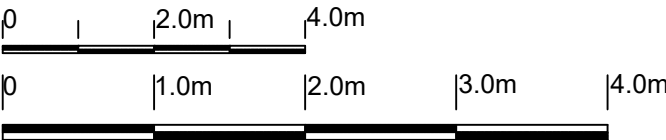

Project		
72 Lytton Avenue, Letchworth Garden City, Hertfordshire		
Title		
Proposed Single Storey Front Extension		
Date	Scale	Status
Jan. 2022	1:50 1:100	Planning
2022 / 1001 / 02		A2

Ground Floor Plan 1:50

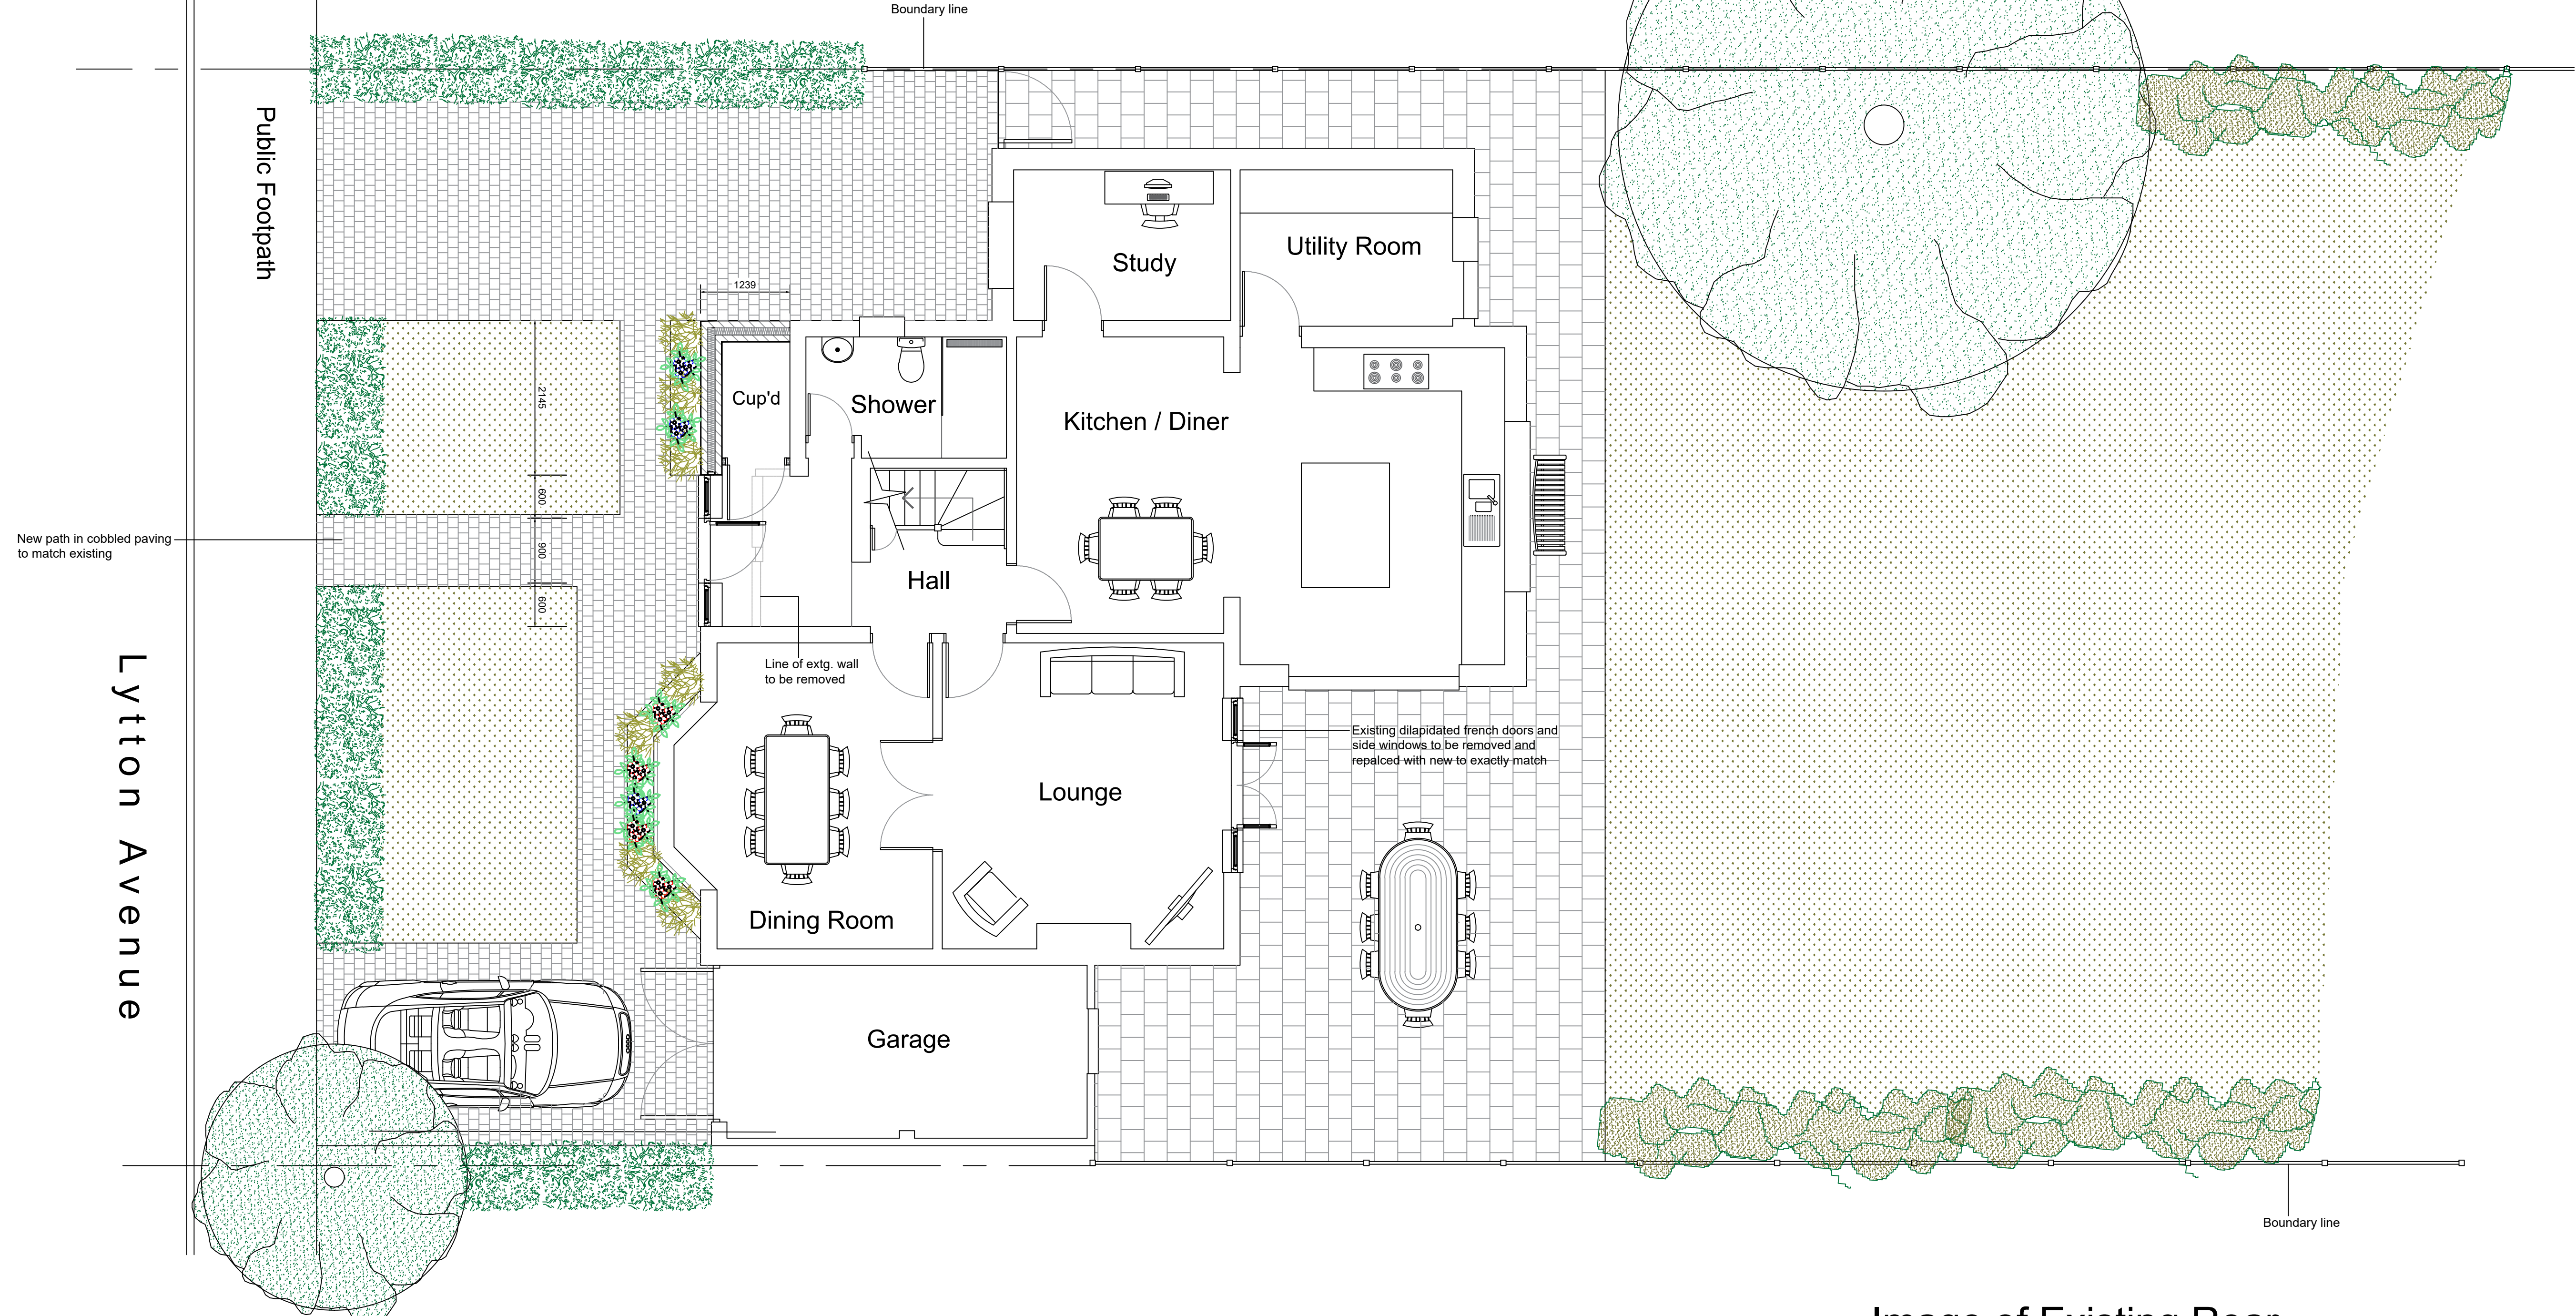

Proposed Elevations 1:100

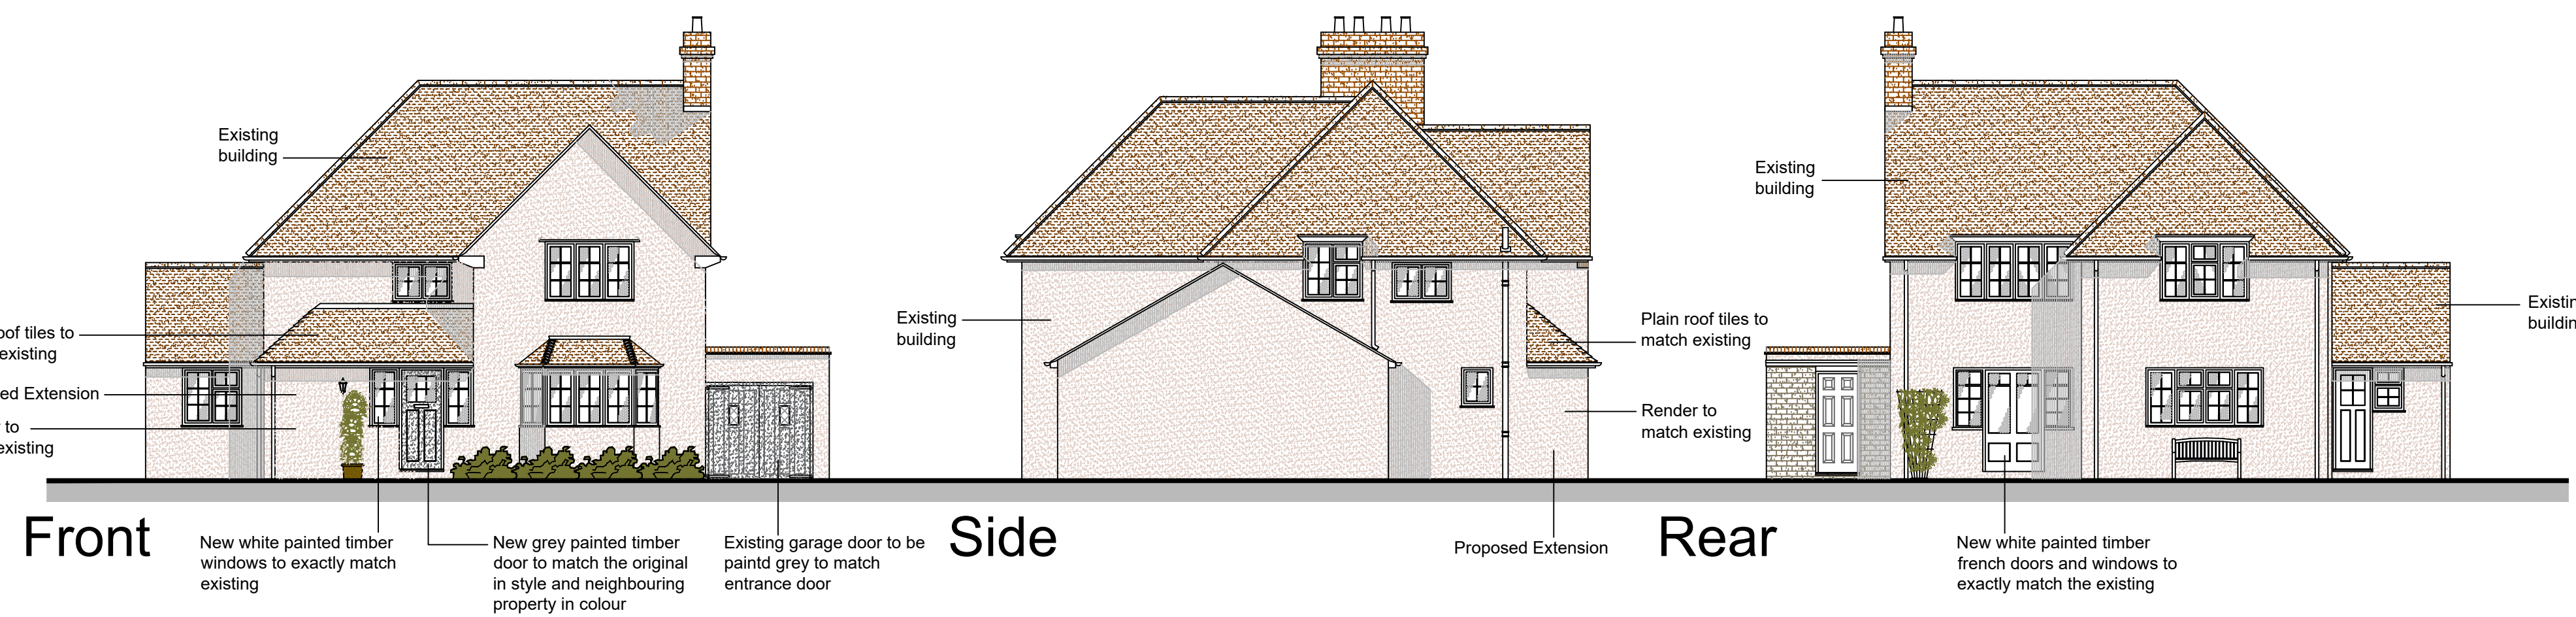


Image of Existing Rear French Doors



Project

72 Lytton Avenue, Letchworth
Garden City, Hertfordshire

Title

Proposed Single Storey Front
Extension

Date

Jan. 2022

Scale

1:50 1:100

Status

Planning

2022 / 1001 / 01

A1

© THIS DRAWING IS COPYRIGHT

