


Contract **124 Baldock Road, Letchworth Garden City**

Title **LOCATION PLAN**


Scale	Date	Drawing No.	Rev
1:1250	03:2022	08/GA/22	

A4

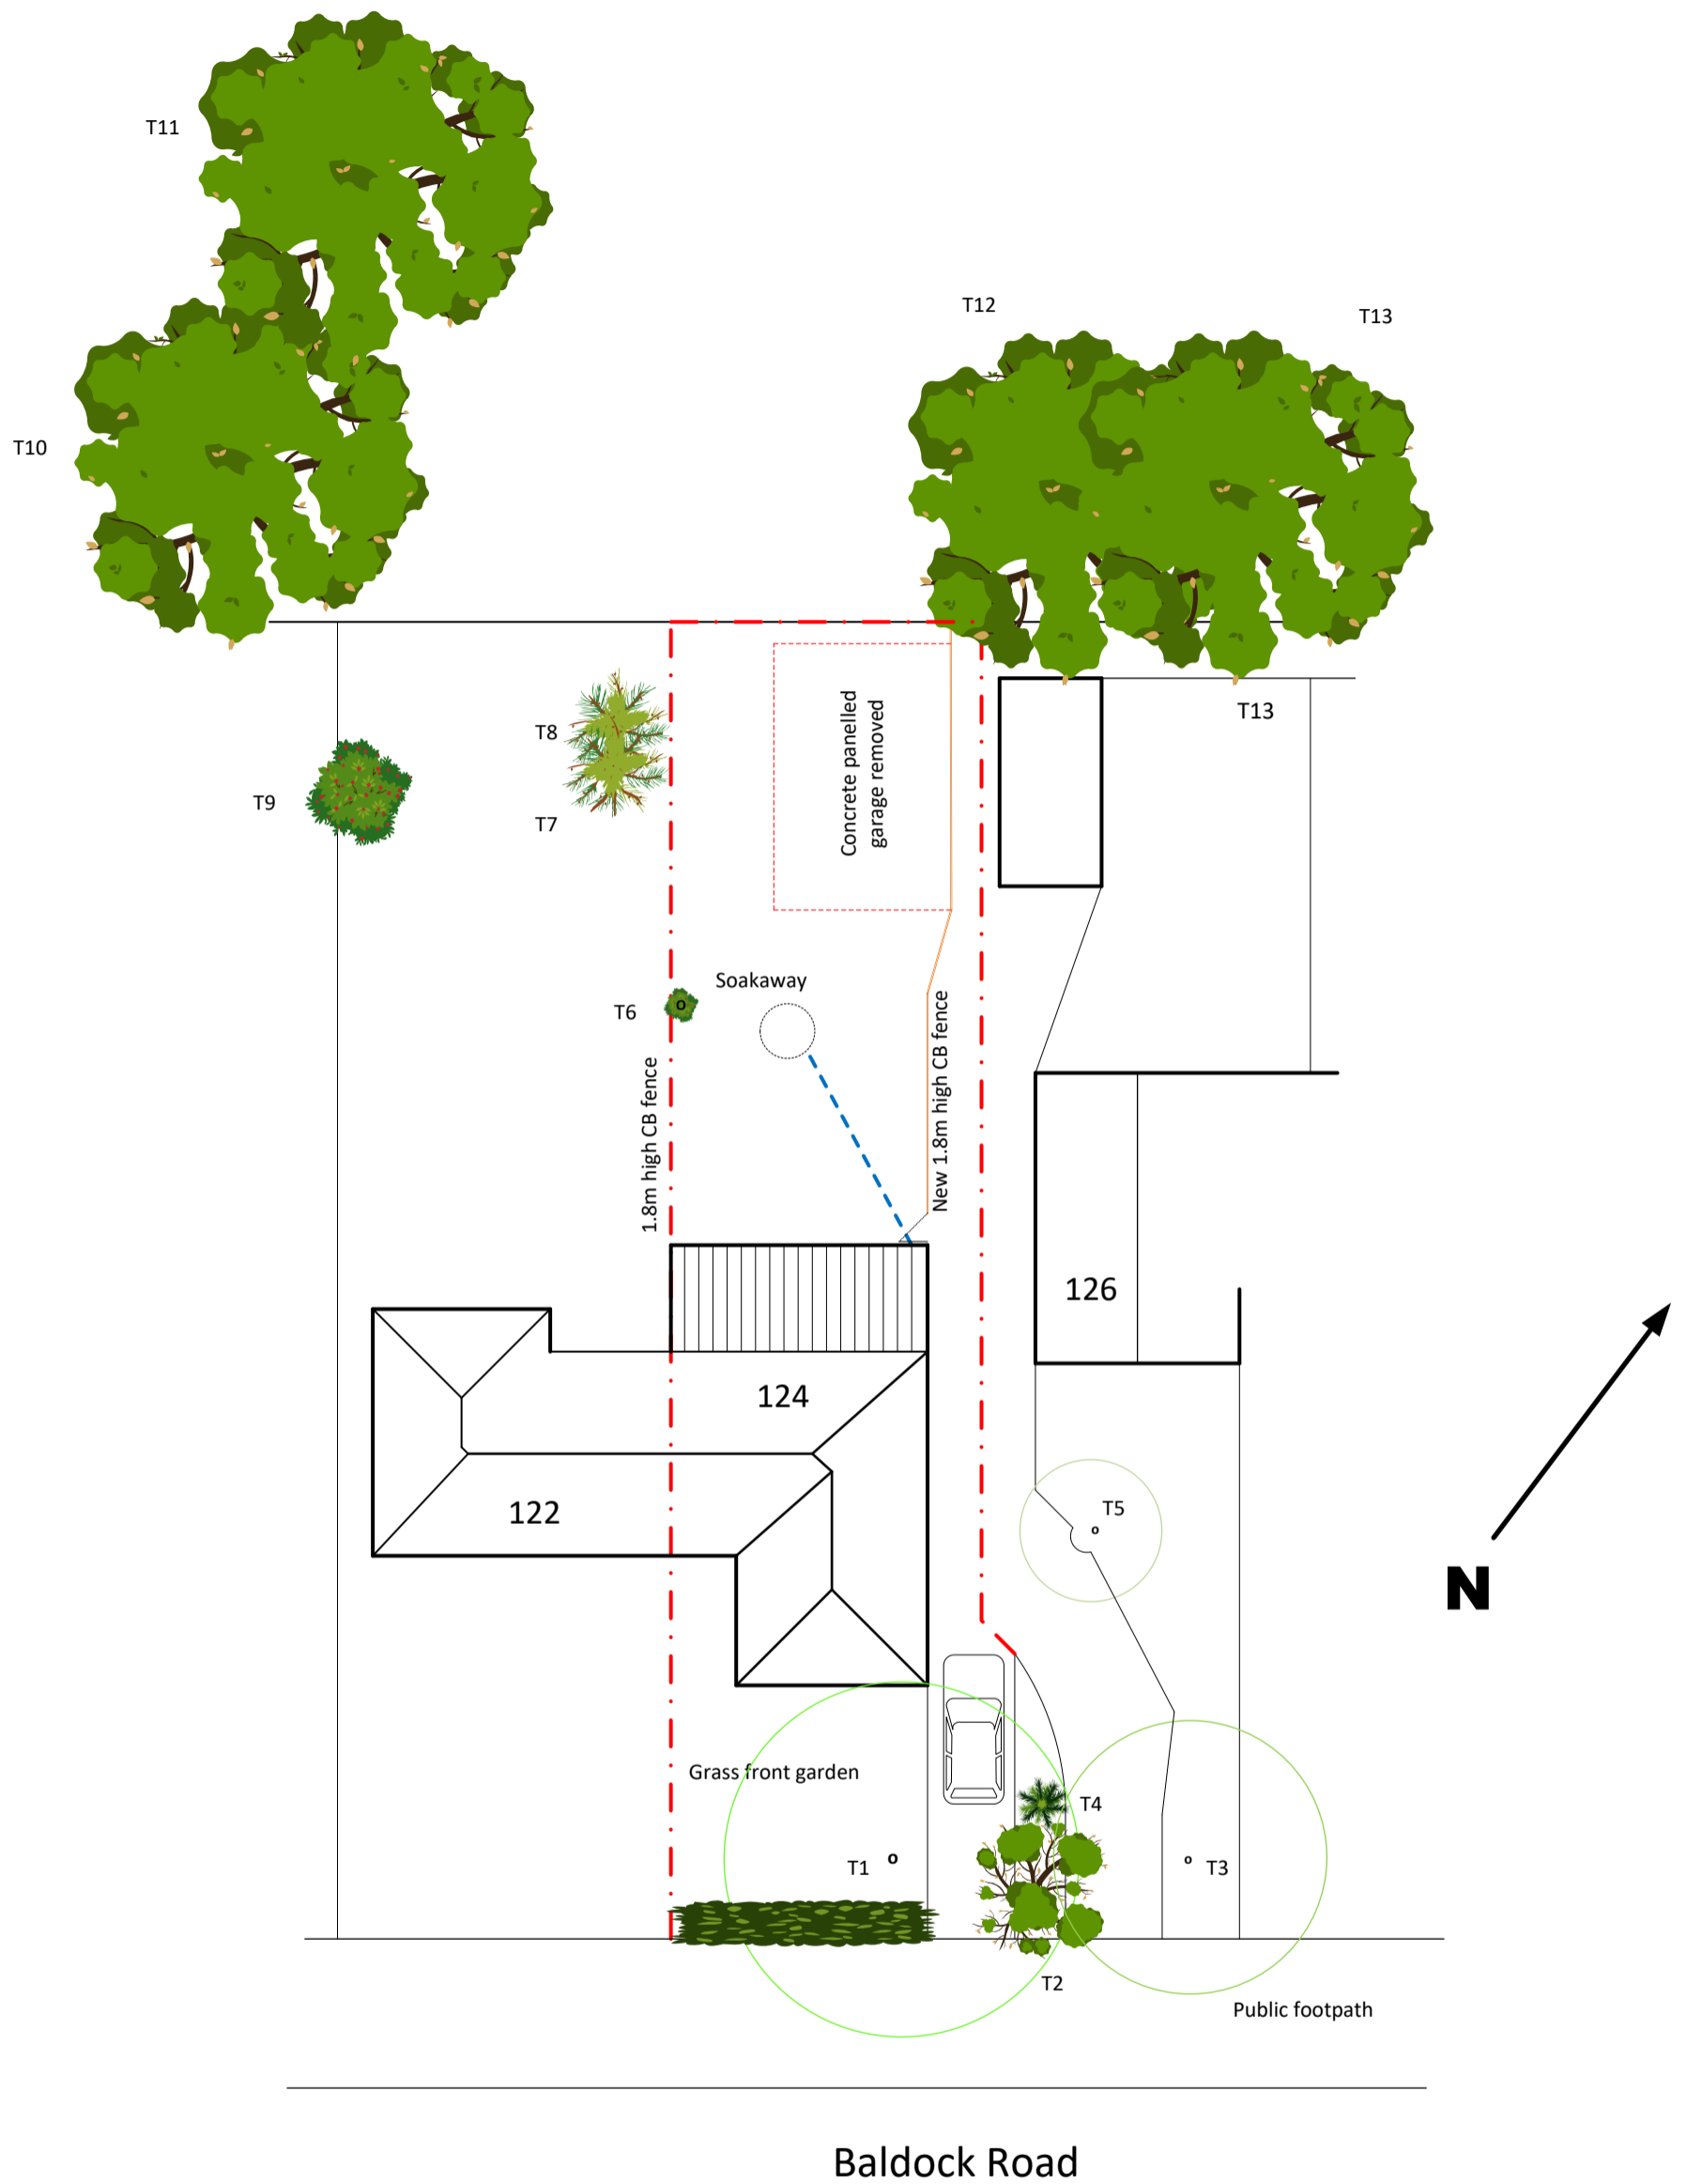




FRONT

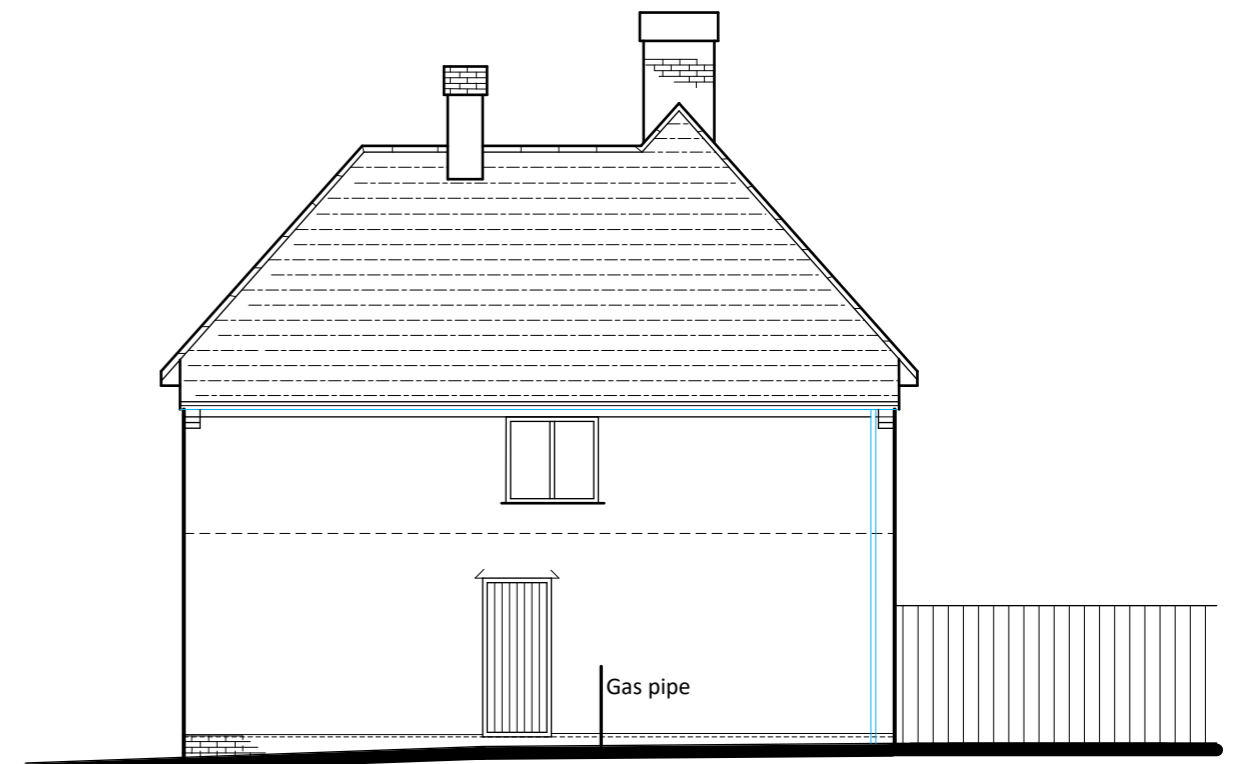


SIDE



REAR

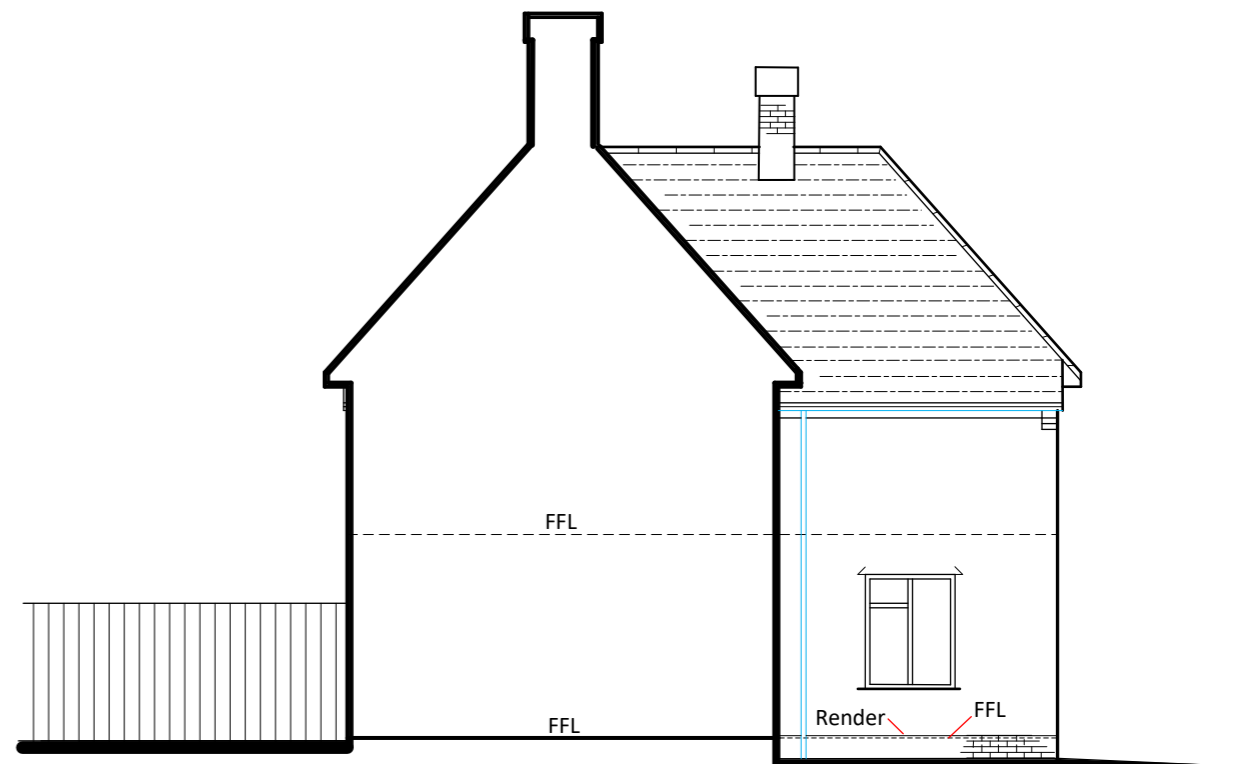


SIDE

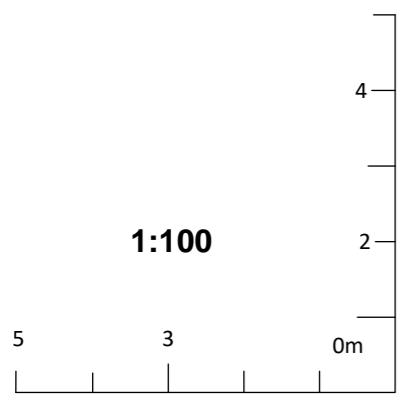

Contract	Title	Scale	Date	Drawing No.	Rev
124 Baldock Road, LGC	Existing Elevations	1:100	03.2022	03/GA/22	




FRONT

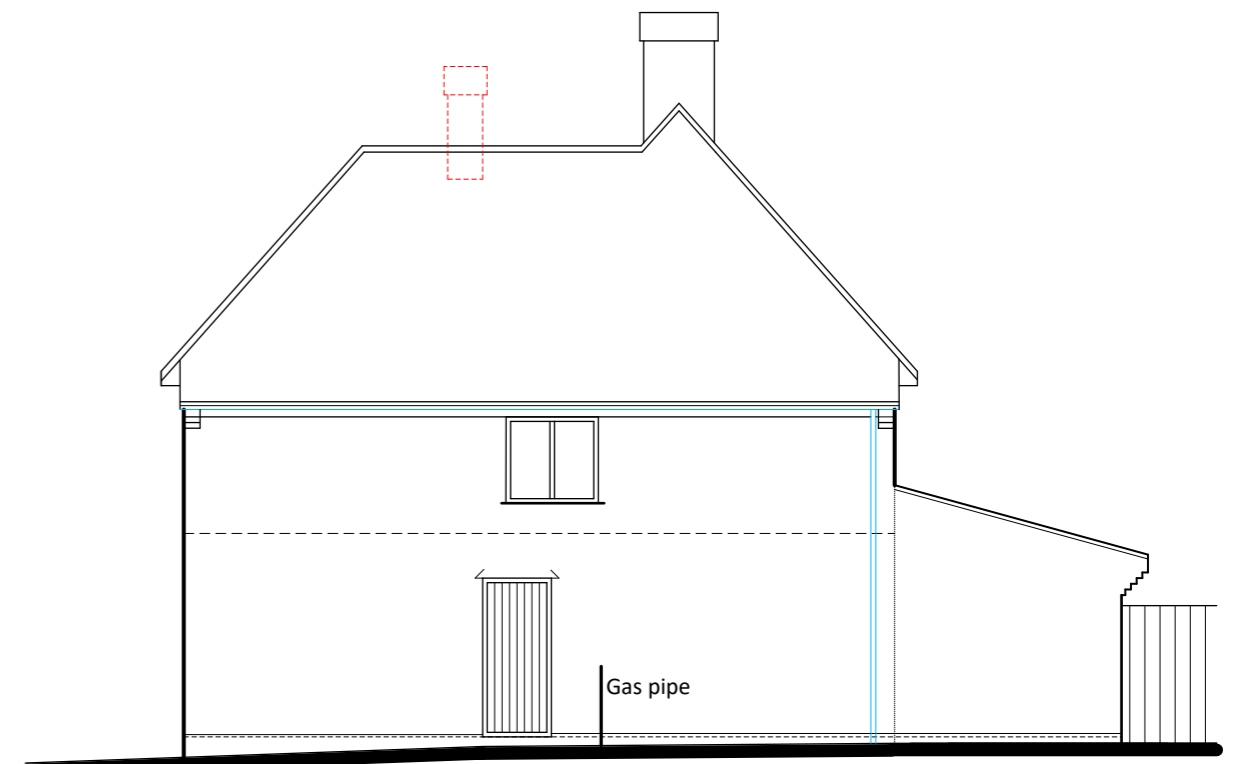


SIDE



REAR

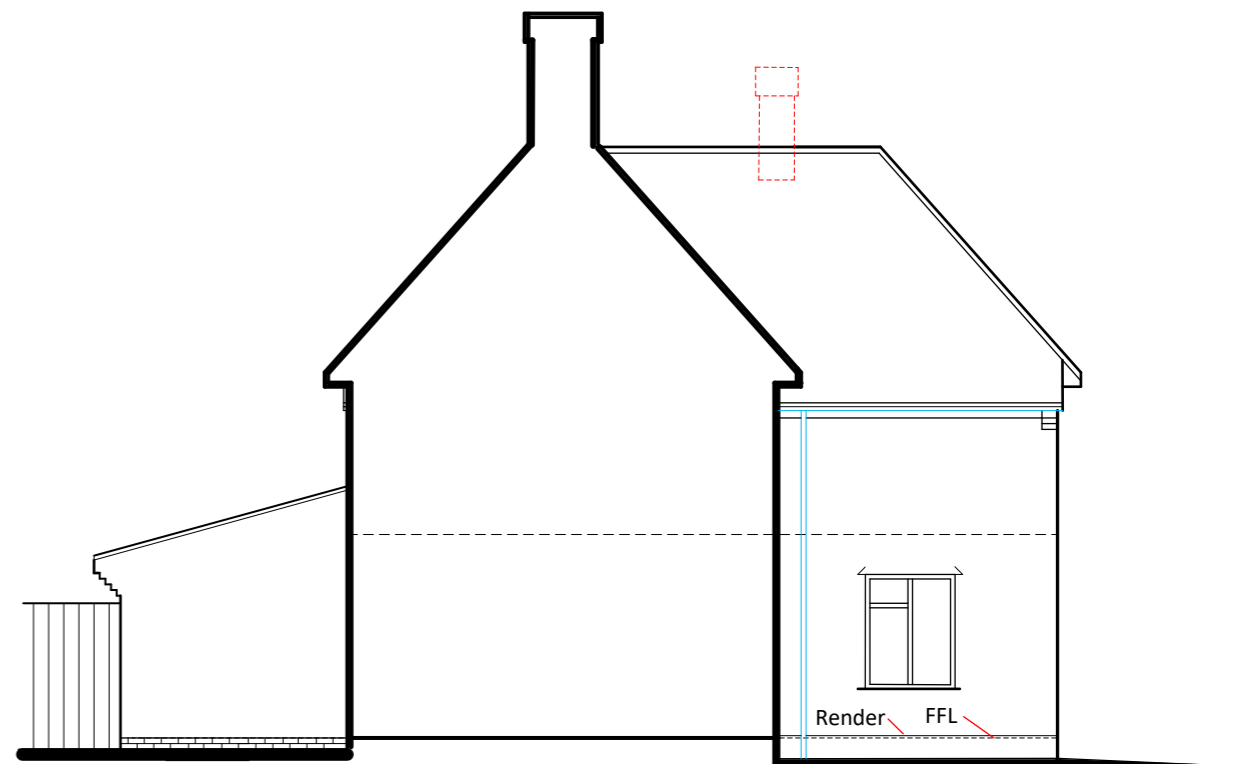


SIDE

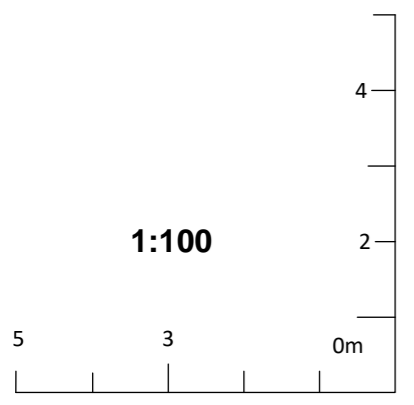


Contract	Title	Scale	Date	Drawing No.	Rev
124 Baldock Road, LGC	Proposed Elevations	1:100	03.2022	06/GA/22	

No. 126

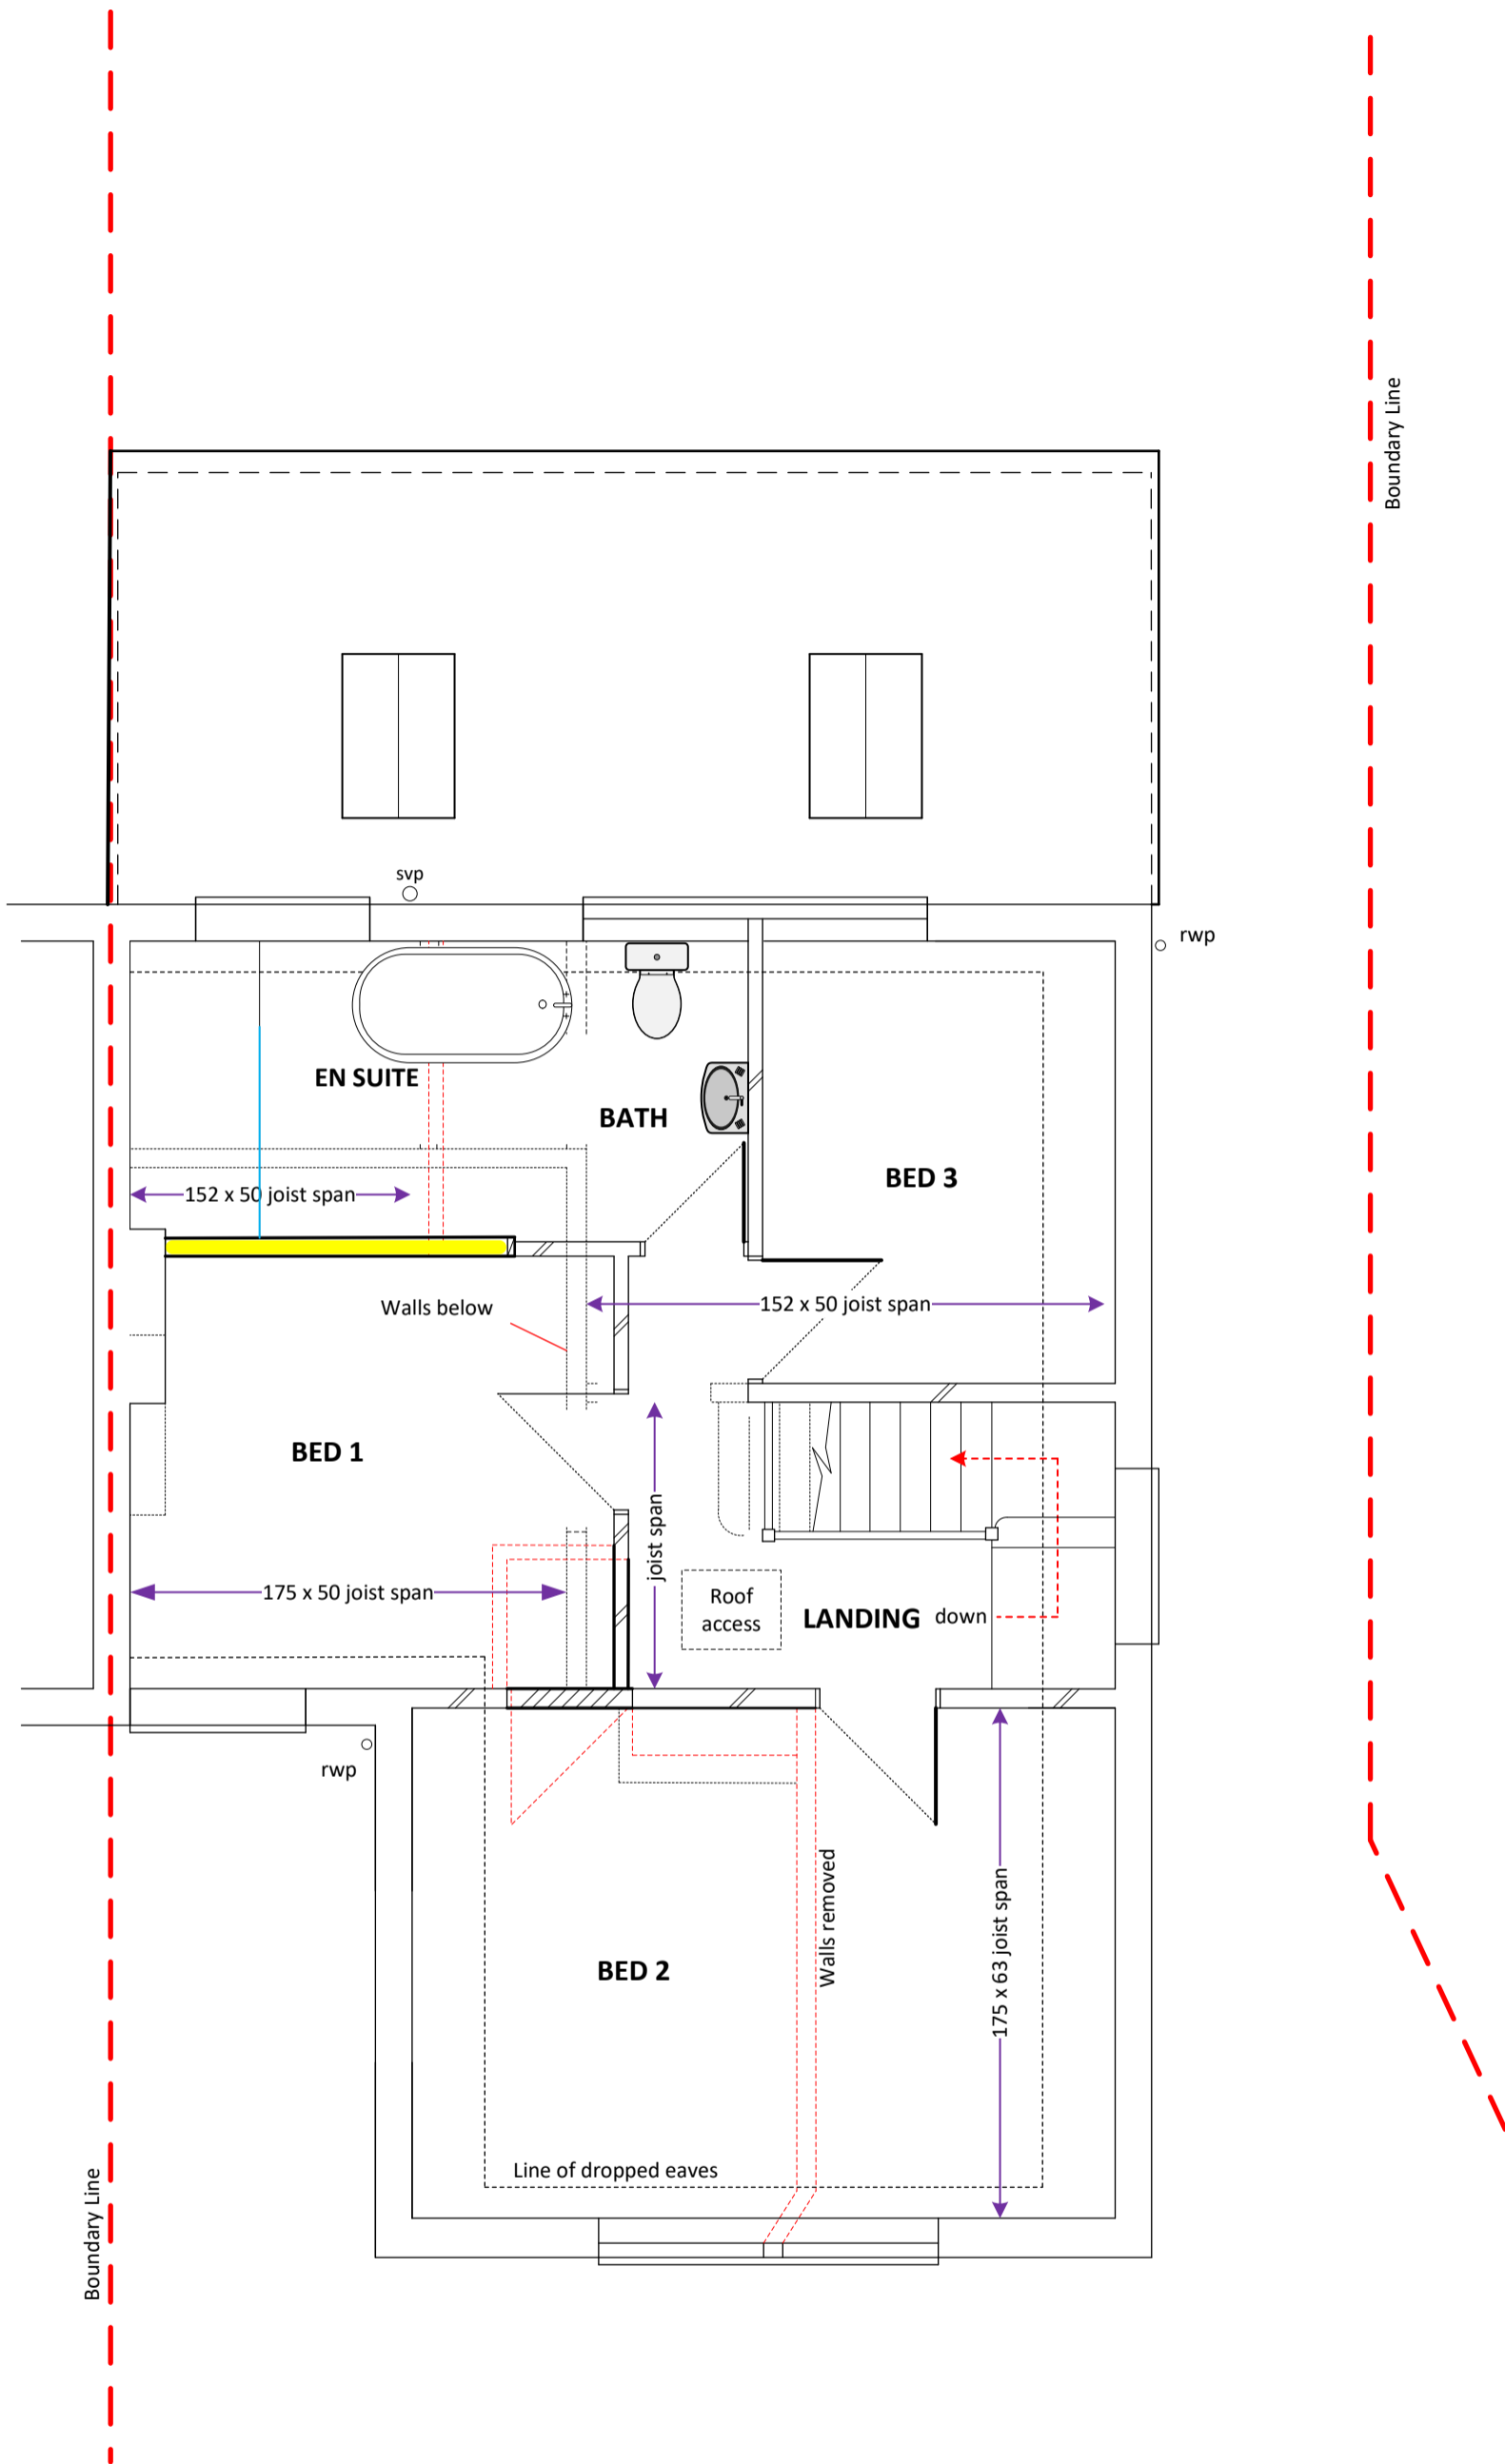

Boundary Line

Boundary Line

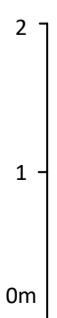

Contract	Title	Scale	Date	Drawing No.	Rev
----------	-------	-------	------	-------------	-----

124 Baldock Road, LGC

Proposed FF Plan

1:50


03.2022

05/GA/22


A3

This drawing is copyright ©



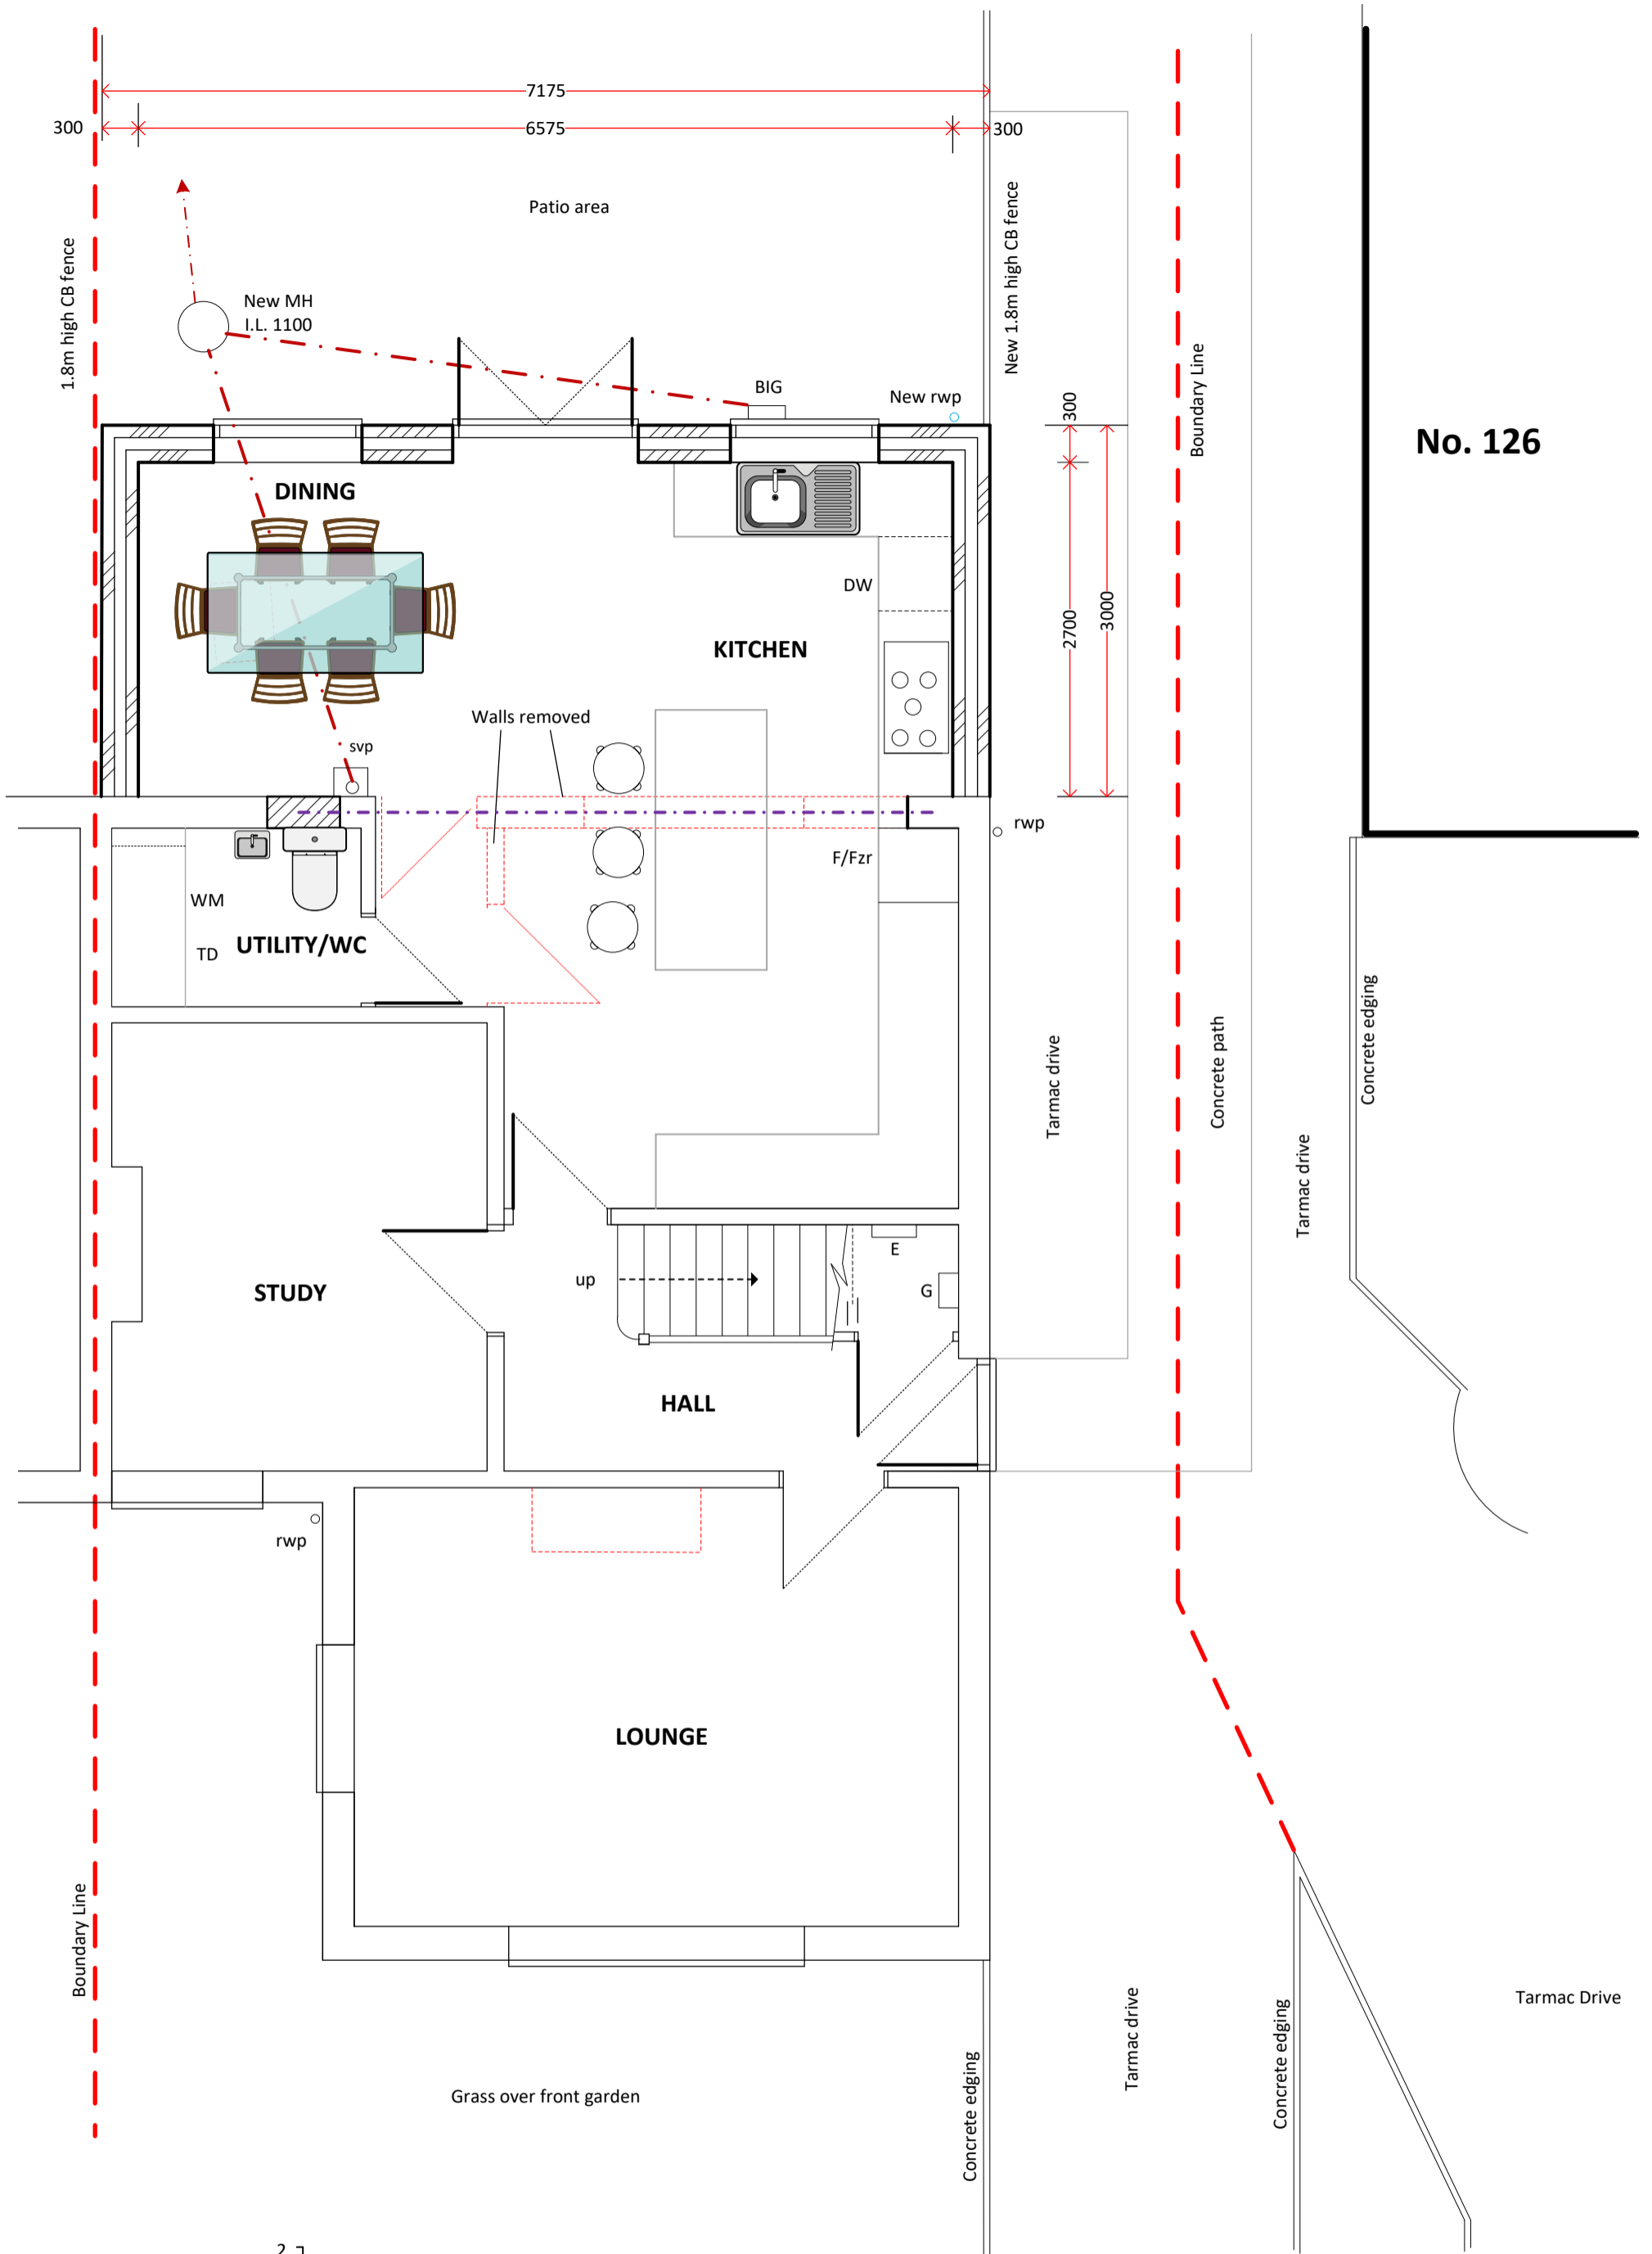

No. 126


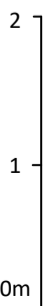


Contract	Title	Scale	Date	Drawing No.	Rev
124 Baldock Road, LGC	Proposed GF Plan	1:50	03.2022	04/GA/22	

A3

This drawing is copyright ©

No. 126

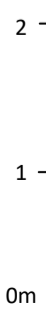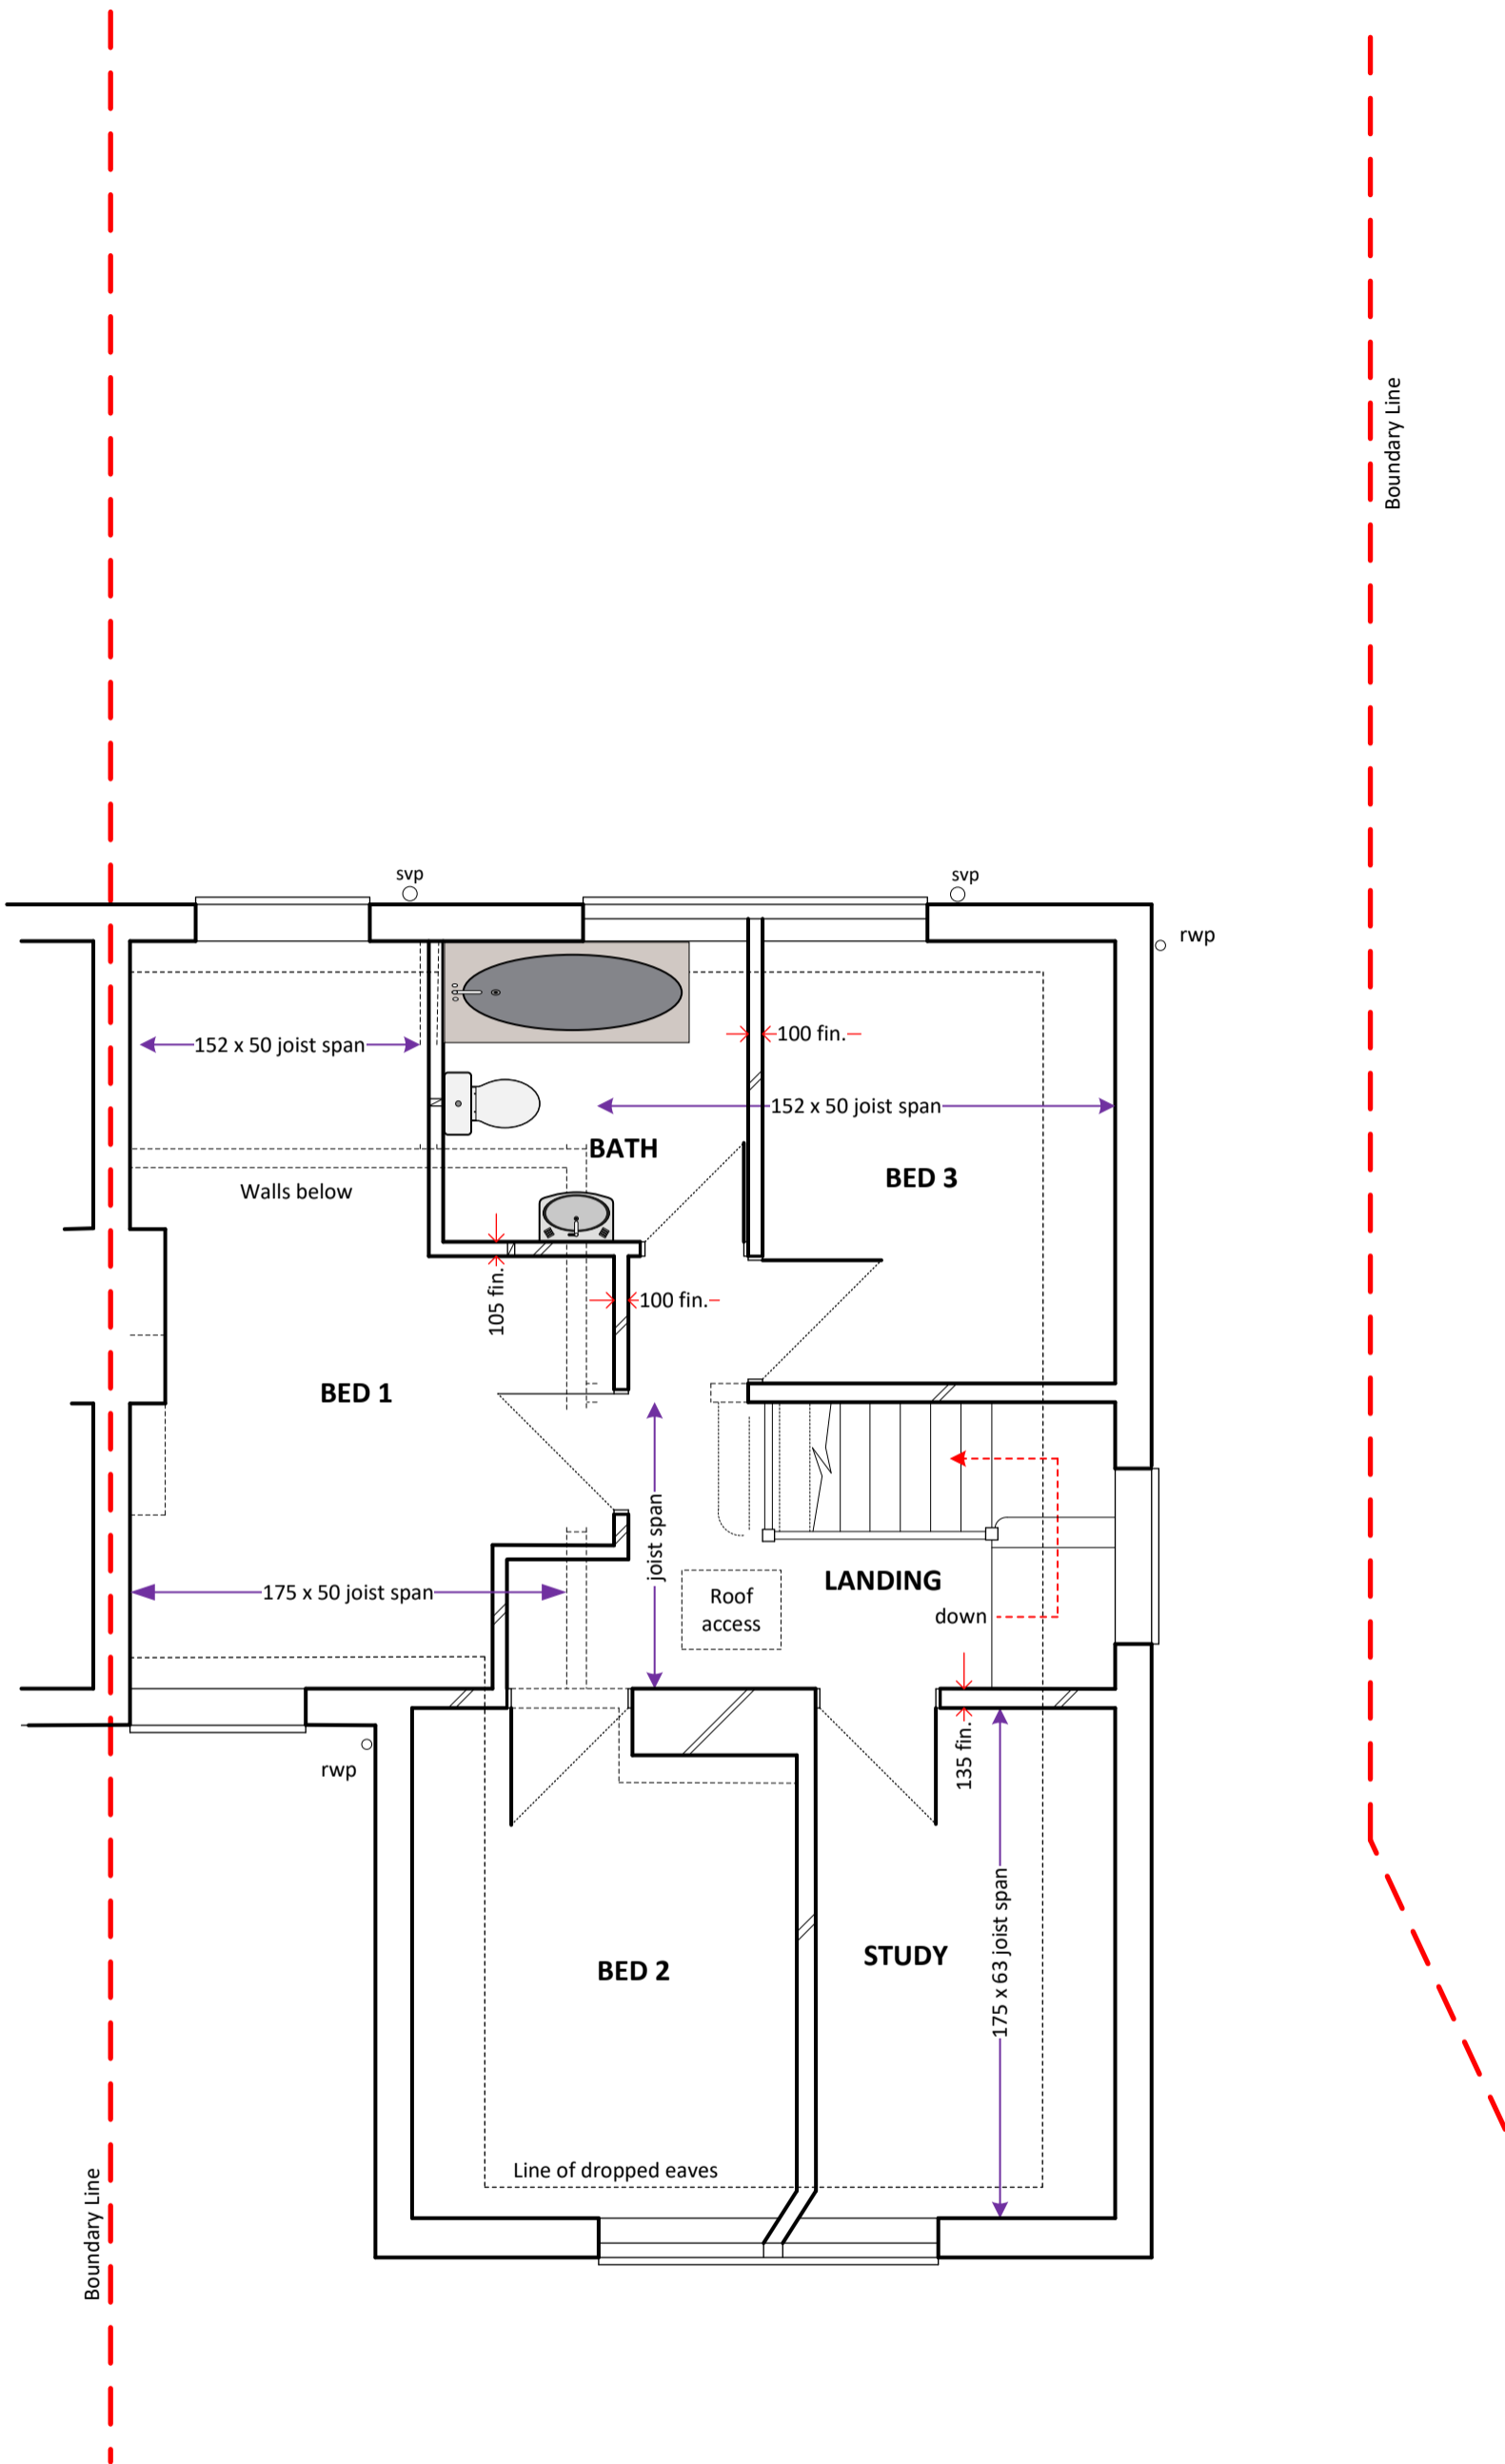

Contract Title Scale Date Drawing No. Rev

124 Baldock Road, LGC

Existing FF Plan

1:50


03.2022

02/GA/22


A3

This drawing is copyright ©



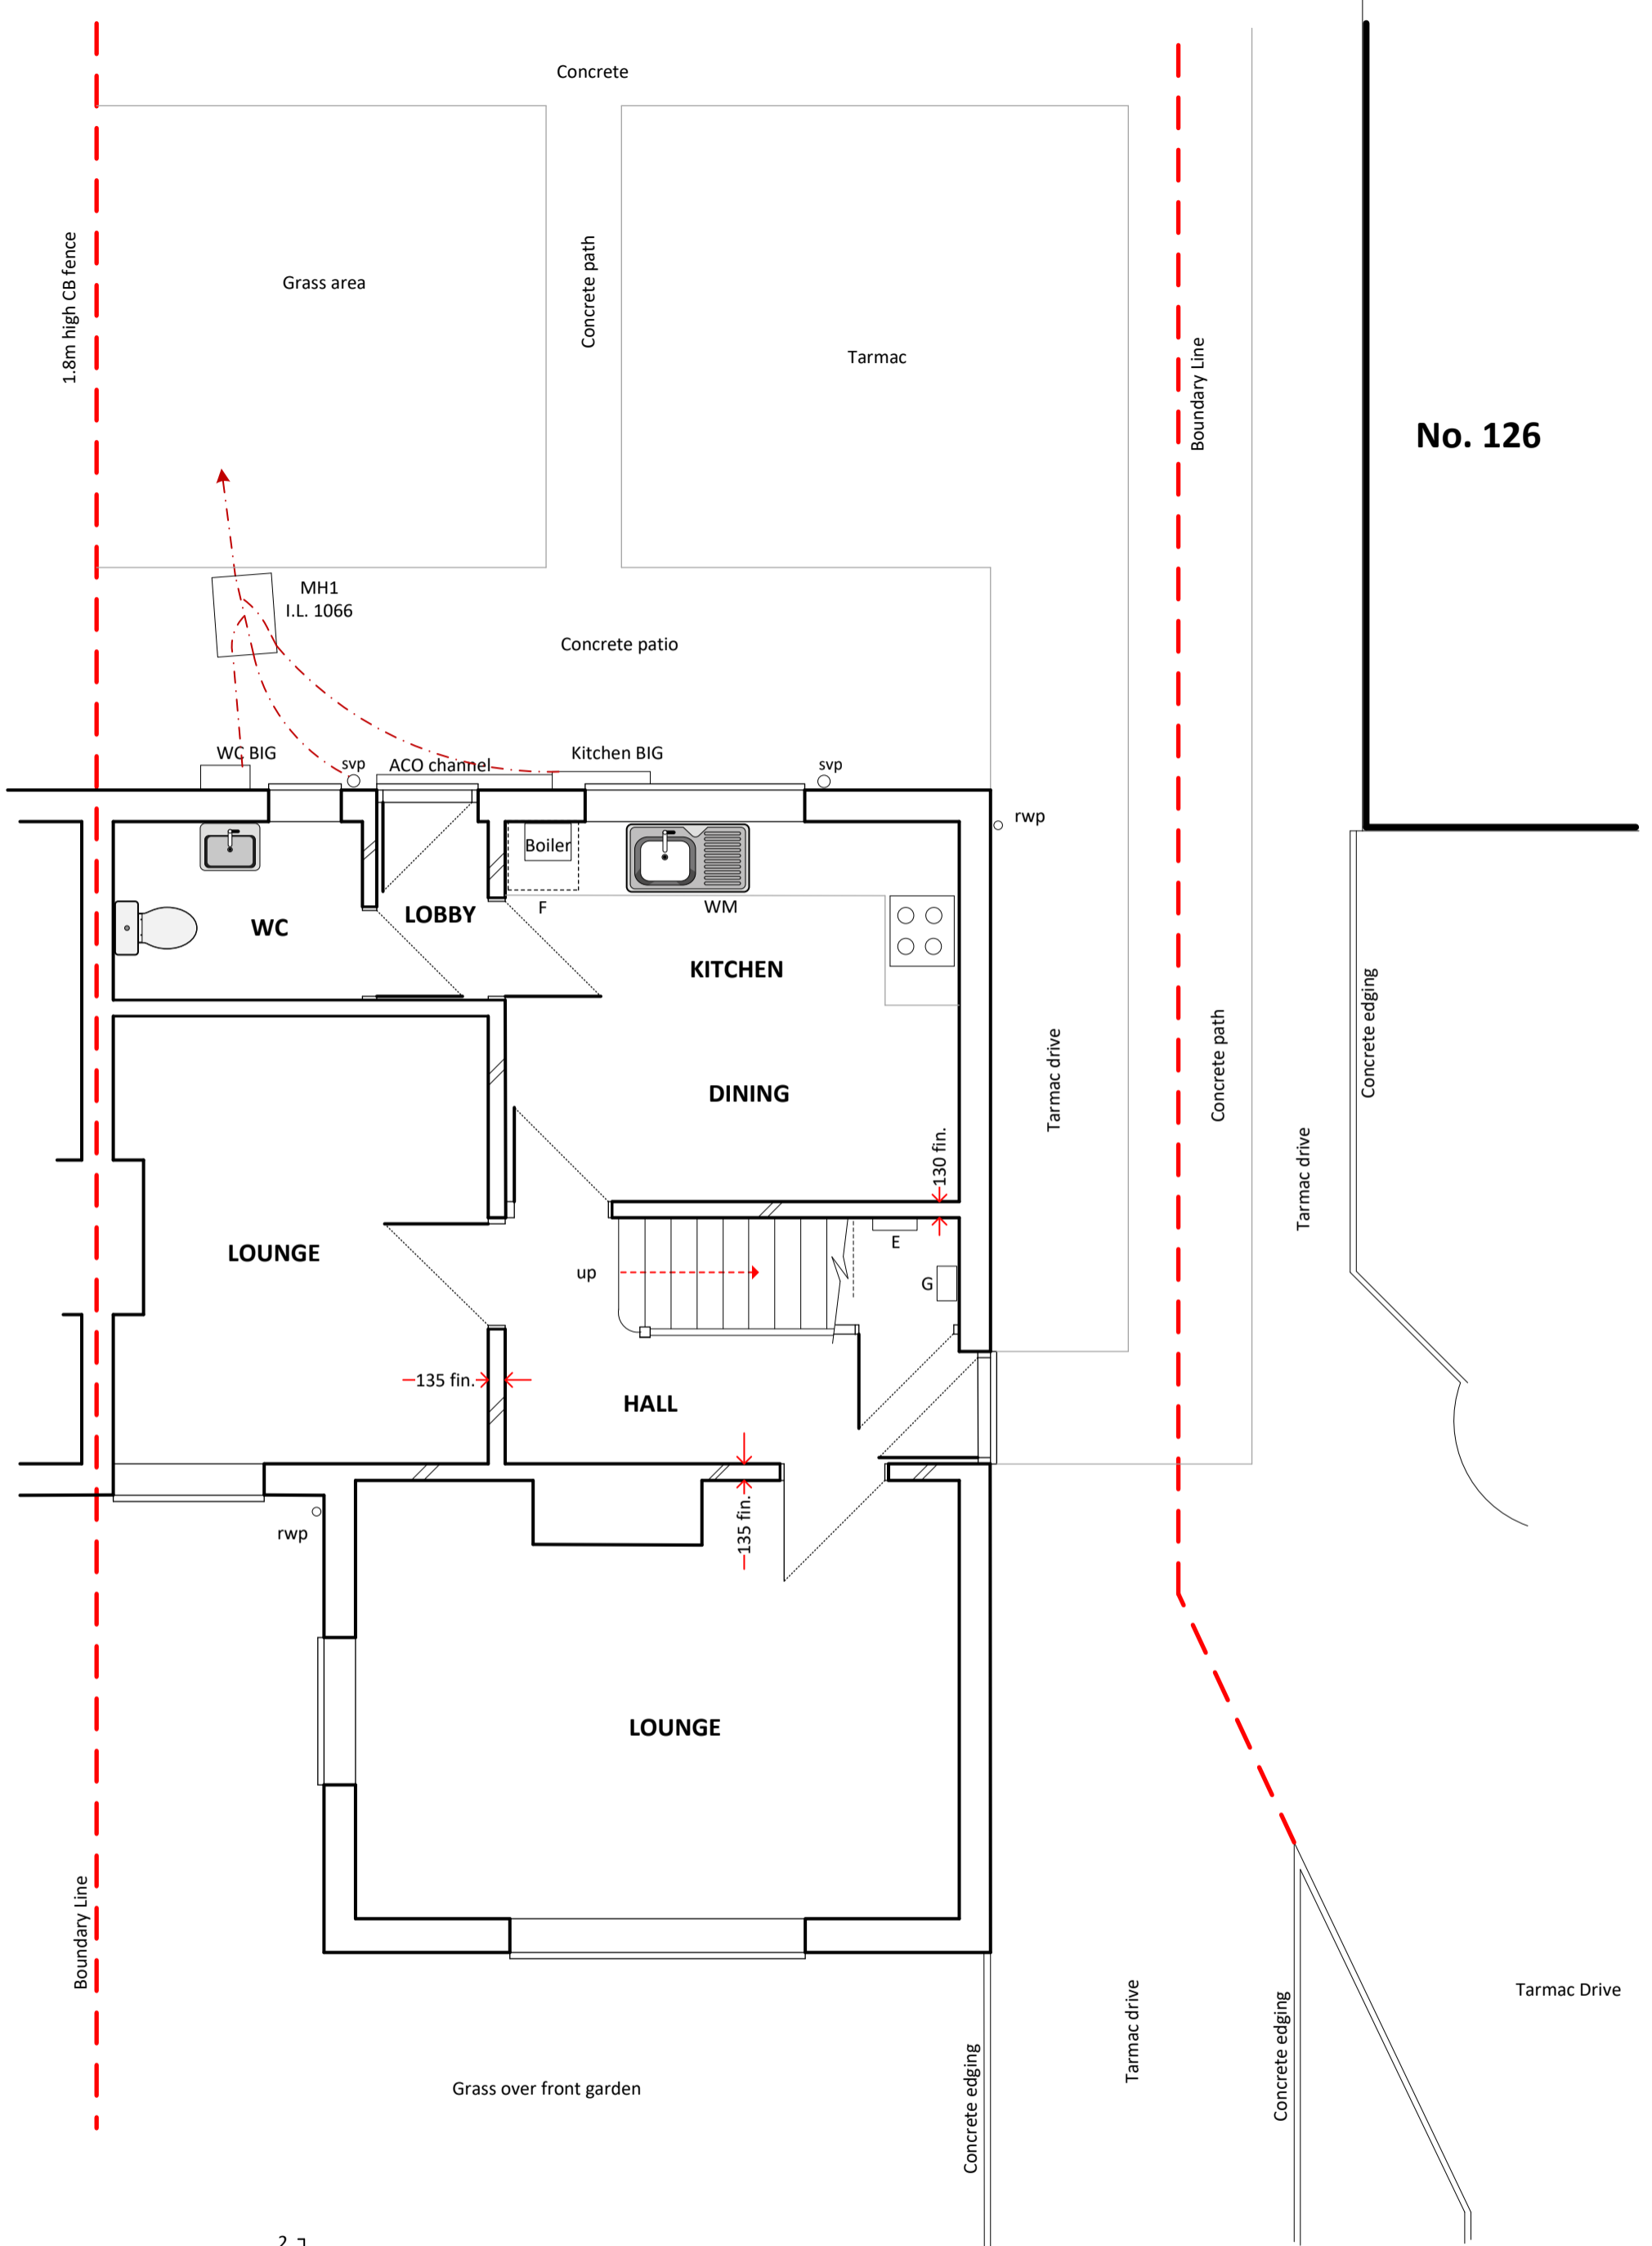

No. 126

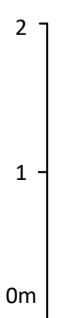

Contract _____ Title _____ Scale _____ Date _____ Drawing No. _____ Rev _____

124 Baldock Road, LGC Existing GF Plan 1:50 03.2022 01/GA/22