

EXISTING PLAN: SITE PLANS

WORK TO FIGURED DIMENSIONS ONLY. DO NOT SCALE FROM THIS DRAWING. CHECK DIMENSIONS ON SITE BEFORE COMMENCING WORK. ANY DISCREPANCIES TO BE REPORTED. © [REDACTED] DRAWING NOT TO BE COPIED OR REPRODUCED WITHOUT PRIOR CONSENT


19036/01-4A

SCALE: 1:50 @ A1, 1:100 @ A3

372 ICKNIELD WAY  
LETCHWORTH  
SG6 1EJ

REVISIONS  
A 06.06.22 Added details for dropped kerb application.



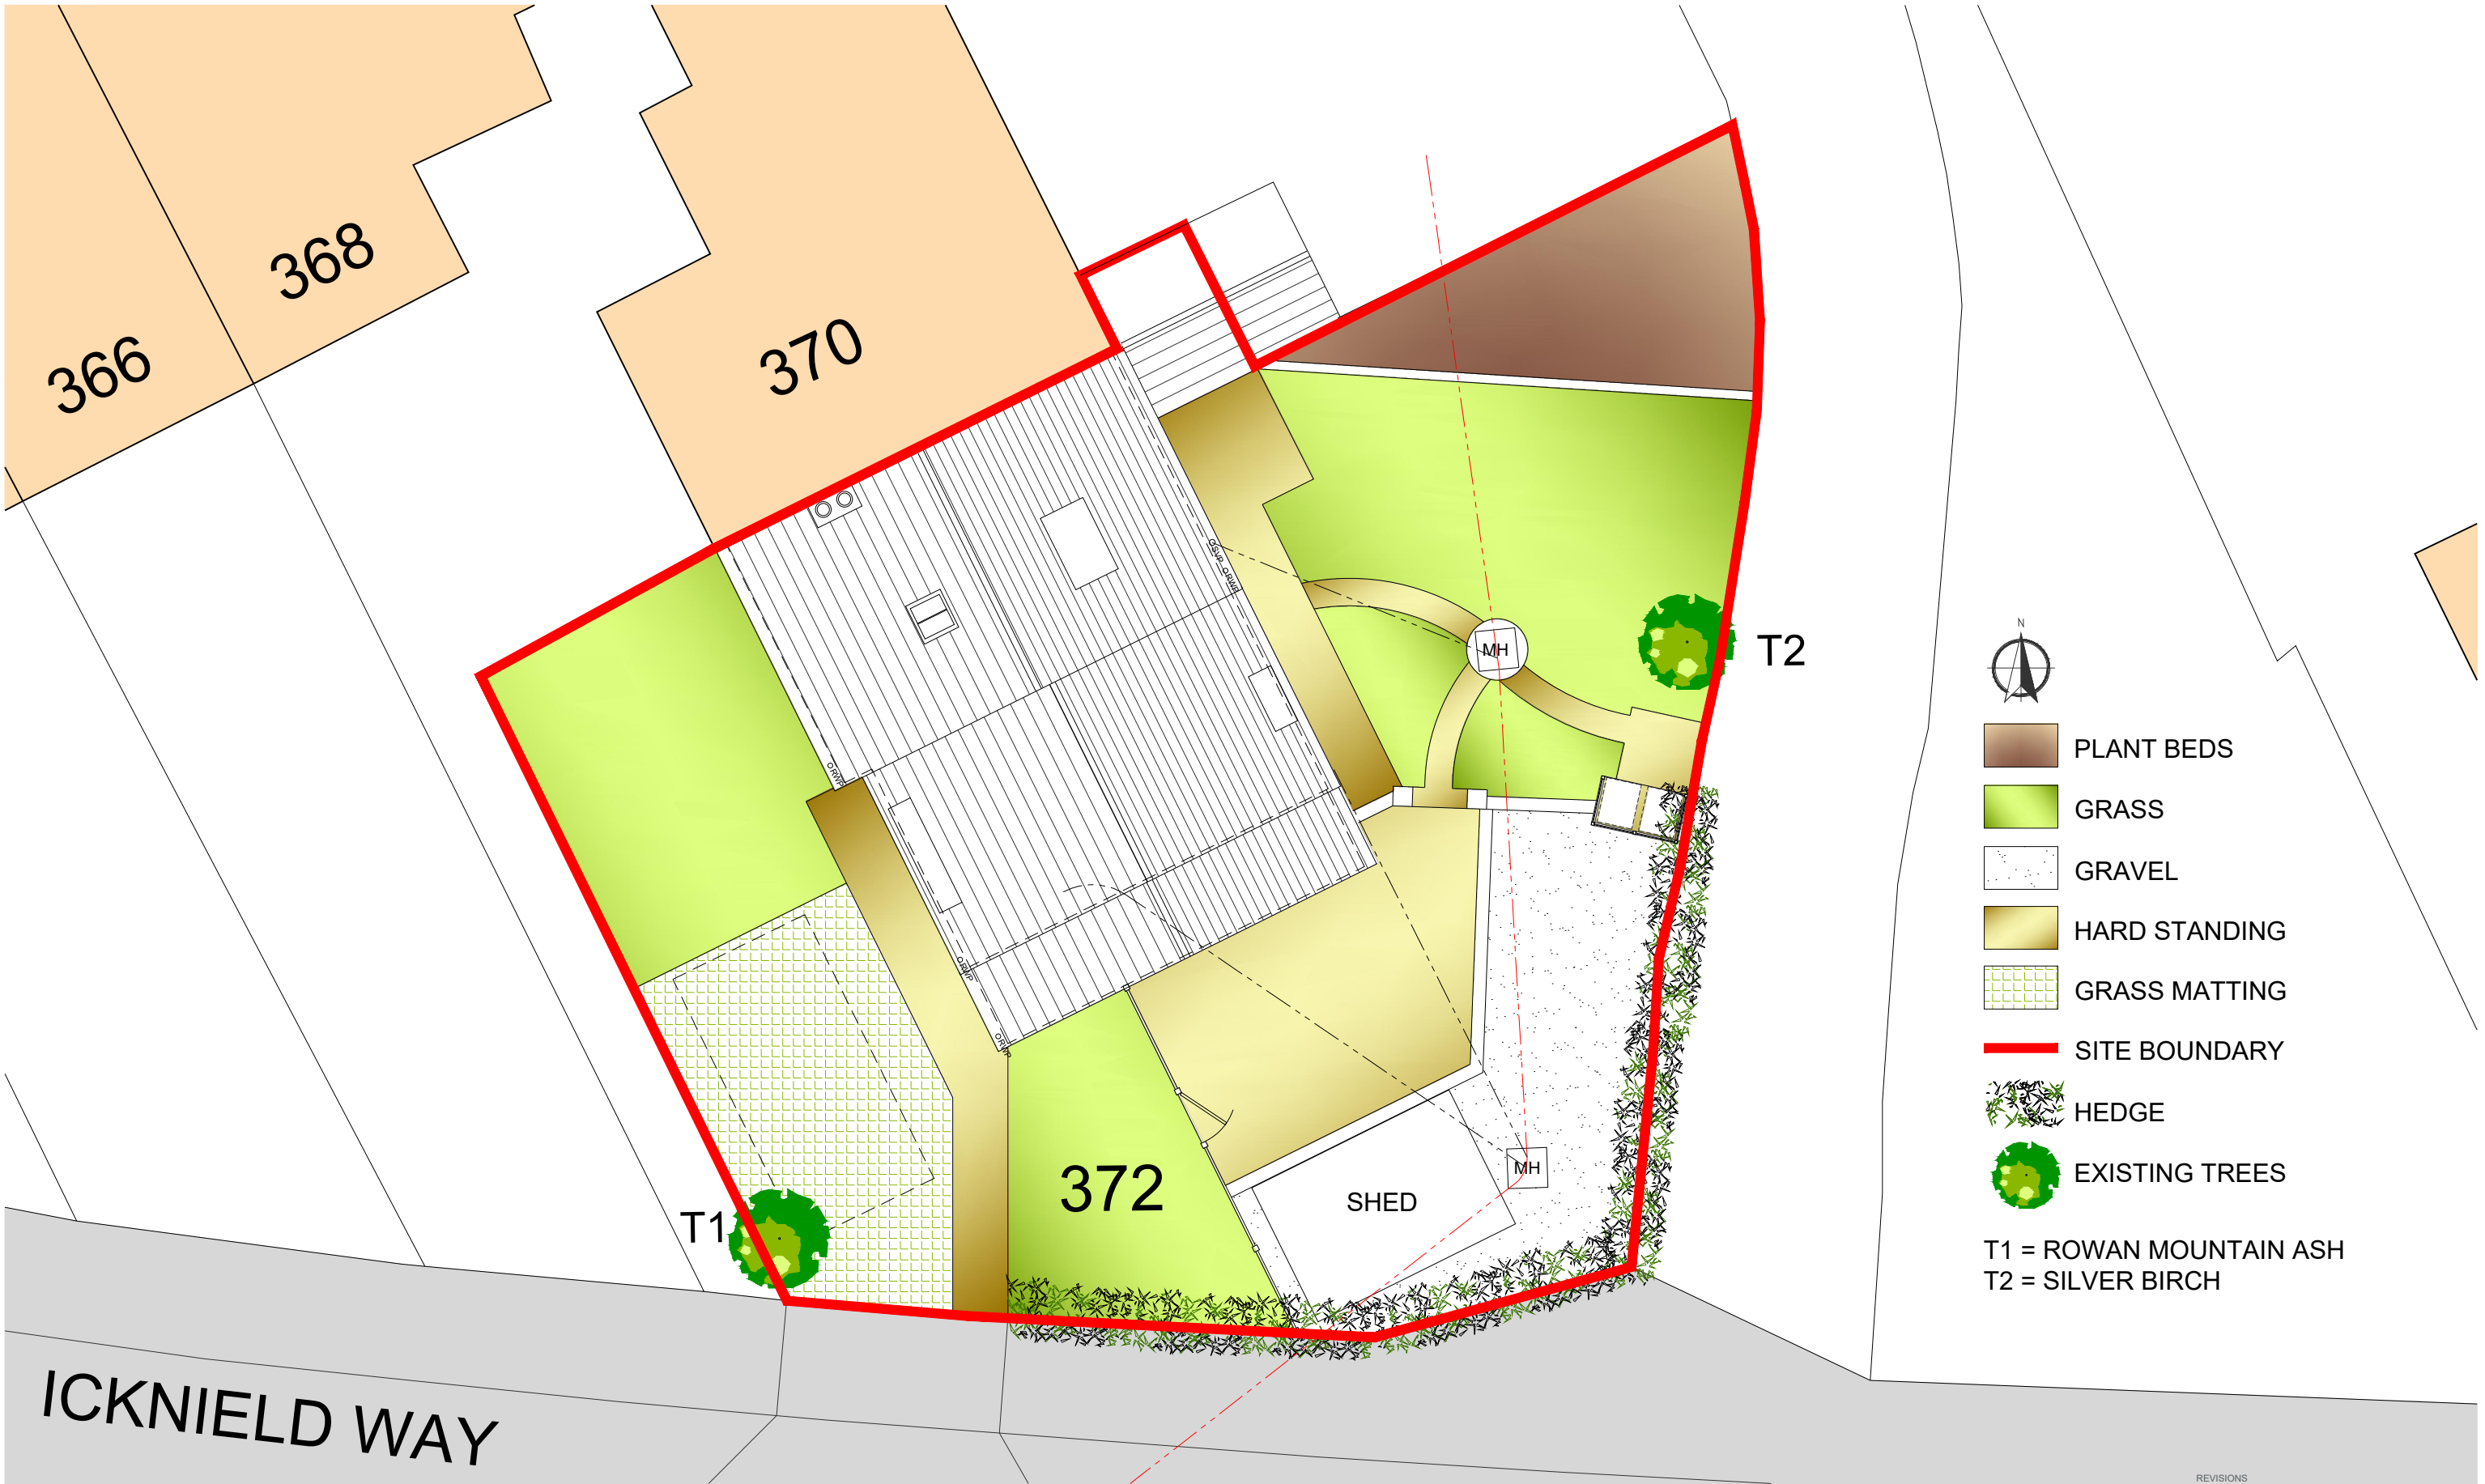

0 1 2 3 4 5 6 7 8 9 10  
SCALE BAR (METRES)

## PROPOSED PLAN: SITE PLAN

WORK TO FIGURED DIMENSIONS ONLY. DO NOT SCALE FROM THIS DRAWING. CHECK DIMENSIONS ON SITE BEFORE COMMENCING WORK. ANY DISCREPANCIES TO BE REPORTED. DRAWING NOT TO BE COPIED OR REPRODUCED WITHOUT PRIOR CONSENT

19036/02-4B

SCALE: 1:50 @ A1, 1:100 @ A3

372 ICKNIELD WAY  
LETCWORTH  
SG6 1EJ

REVISIONS  
A 03.10.19 Changes to roof line.  
B 25.02.20 Changes to roof line