

Sollershott East

Sollershott East


Field Lane


Field Lane

Spring Road

Proposed gazebo



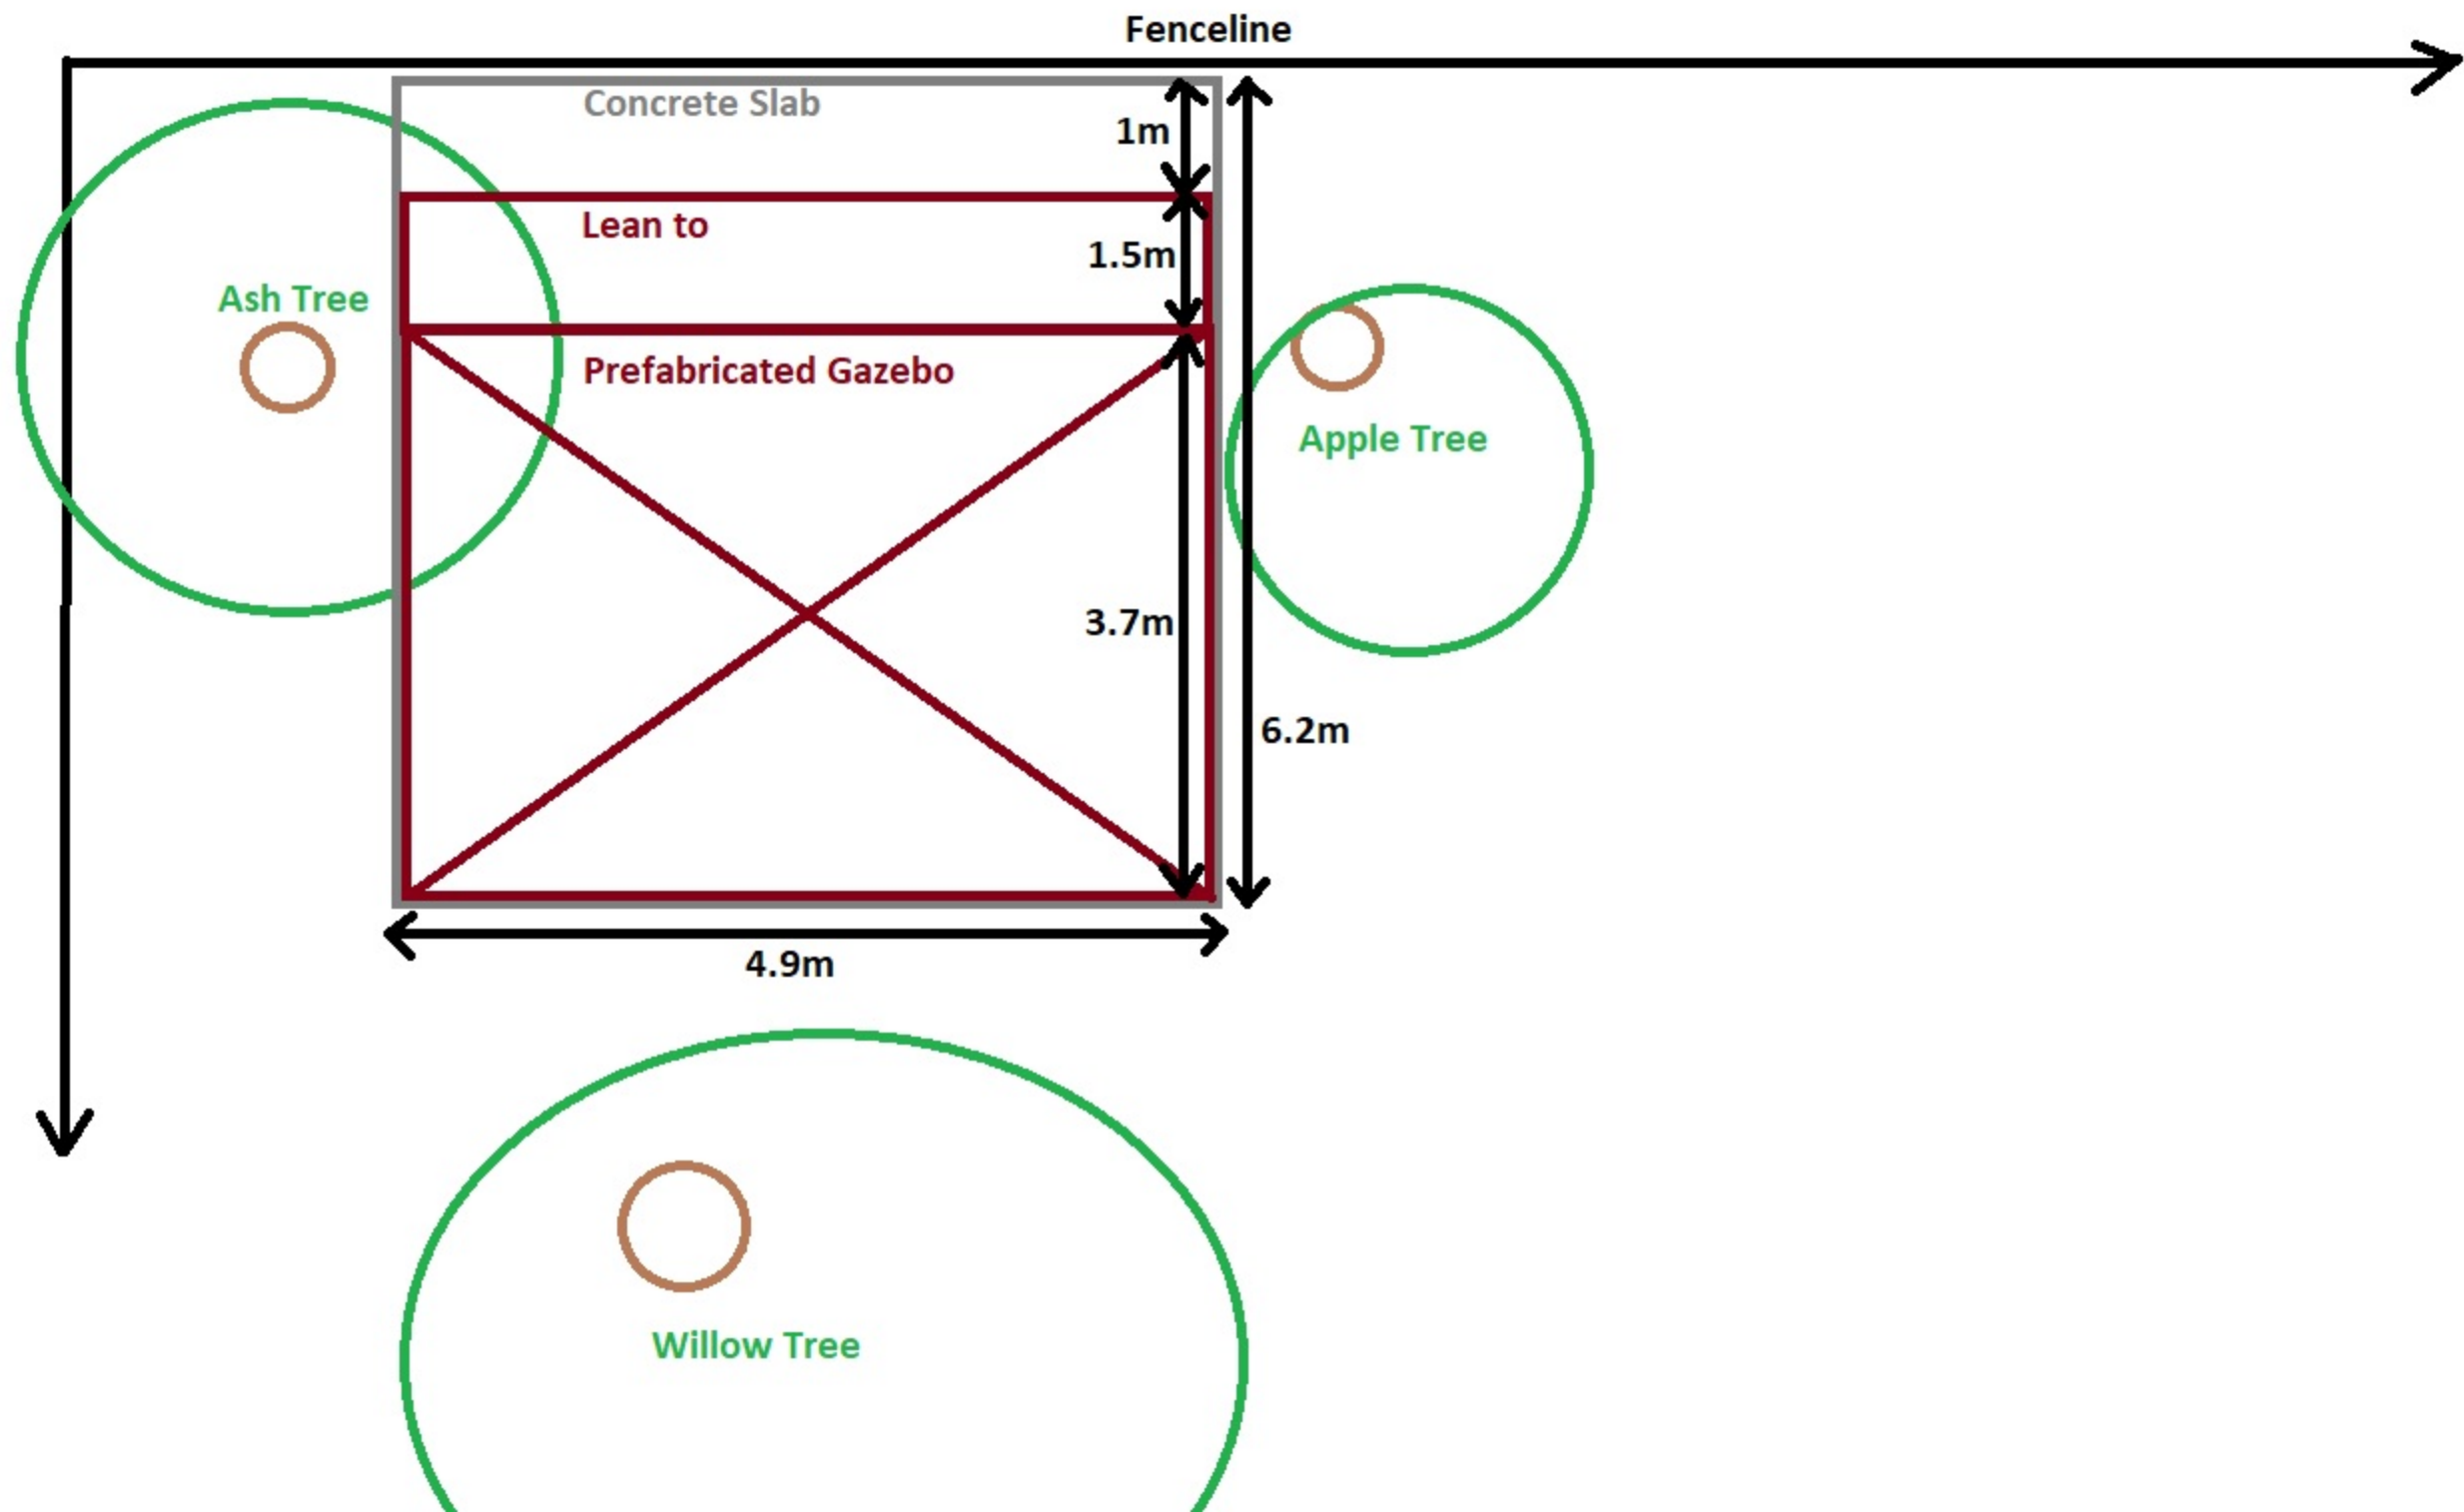

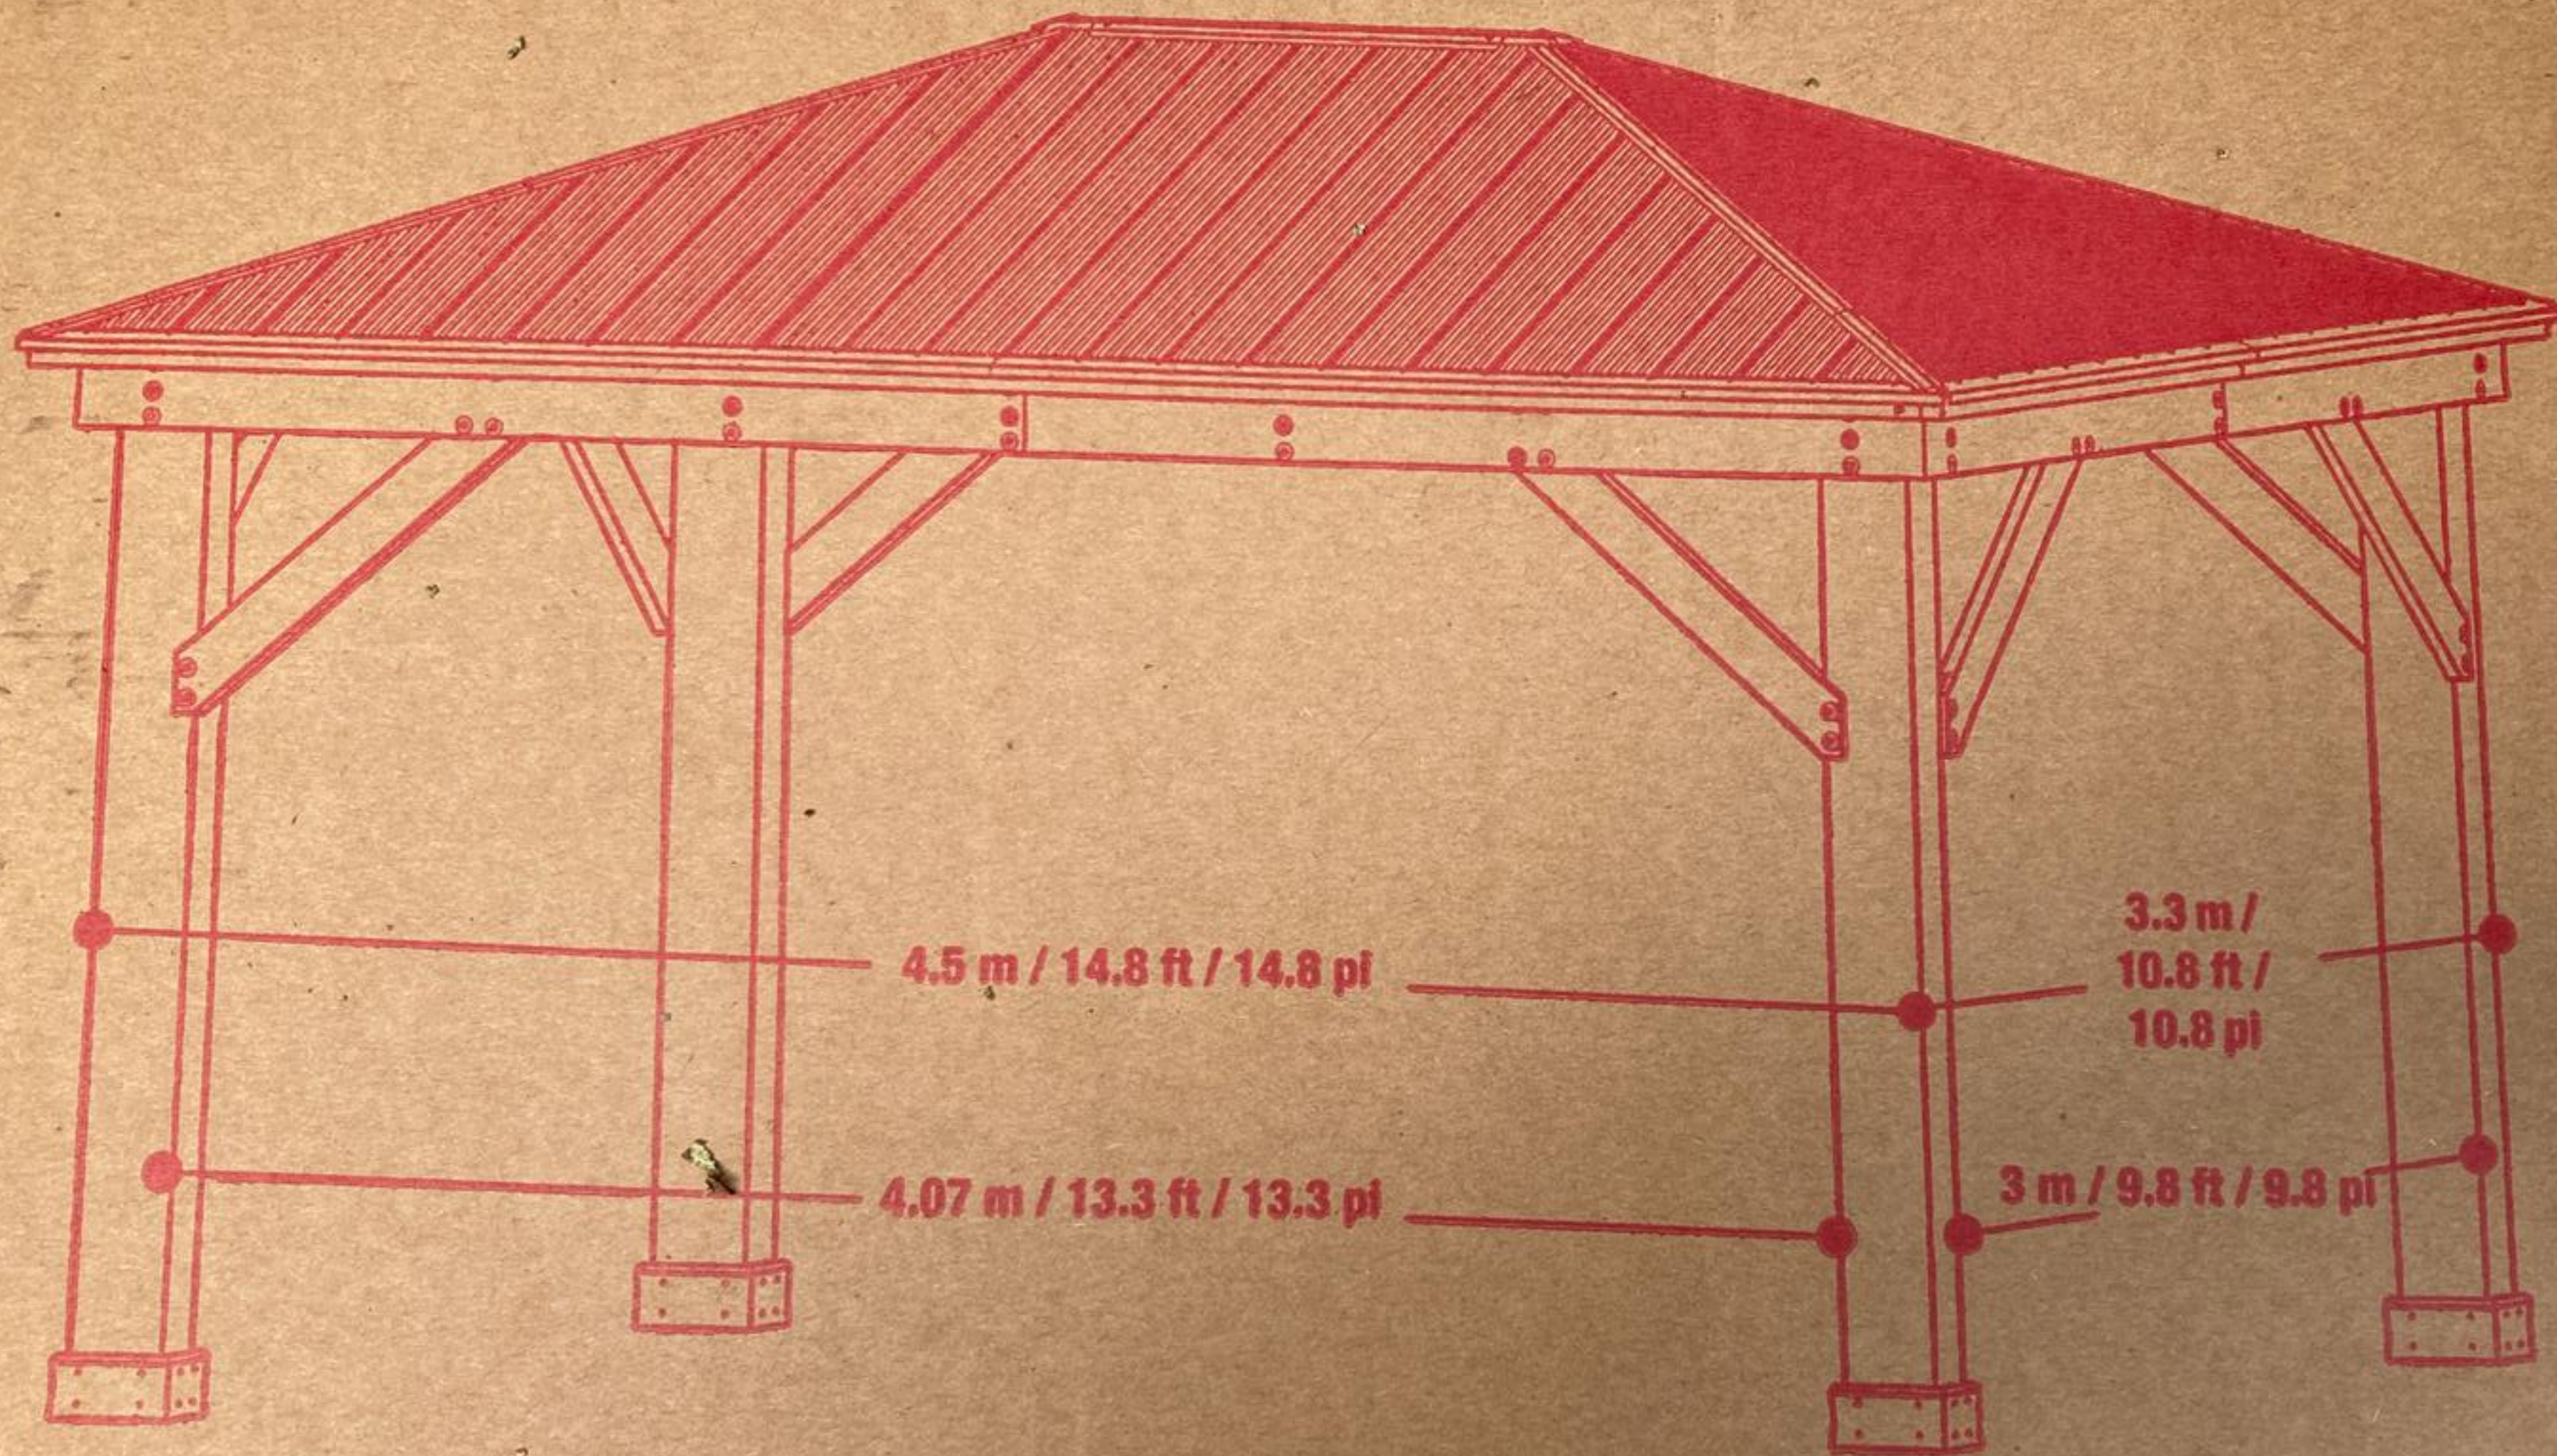

3.1 m
10.3 ft
10.3 pi

4.5 m / 14.8 ft / 14.8 pi

3.3 m /
10.8 ft /
10.8 pi

4.07 m / 13.3 ft / 13.3 pi

3 m / 9.8 ft / 9.8 pi

4.9 m / 16.1 ft / 16.1 pi

3.7 m / 12.1 ft / 12.1 pi