


2 Manor Way, LGC, SG6 3NJ Location Plan

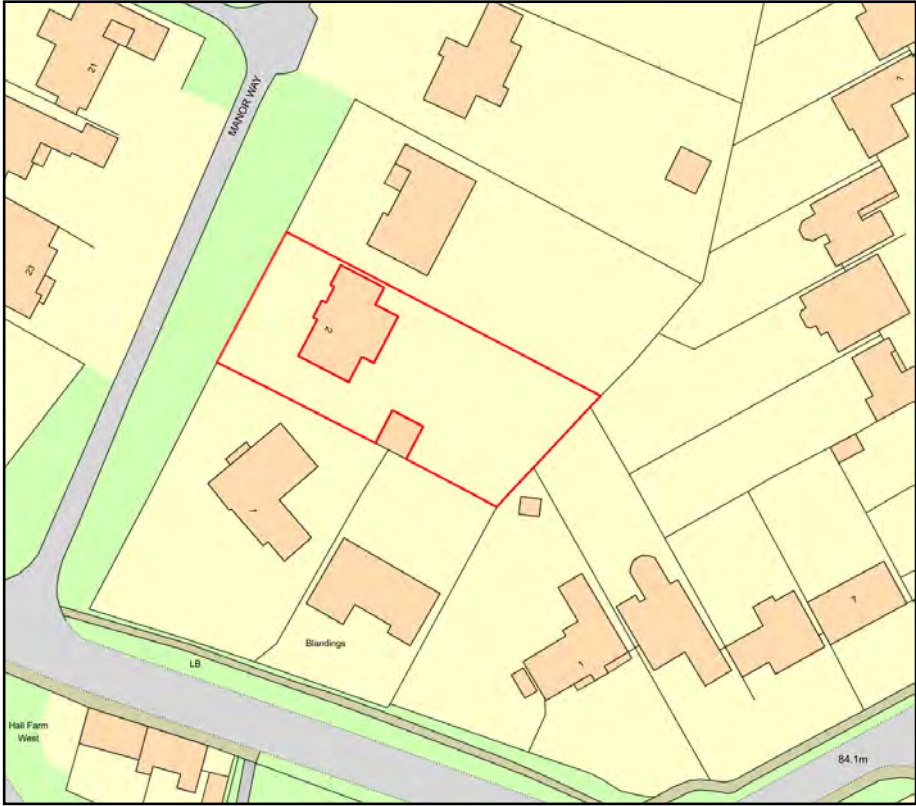



Plan Produced for: NHDC Planning Department

Date Produced: 10 Jun 2022

Plan Reference Number: TQRQM22161140854241

Scale: 1:1250 @ A4

Proposal New Garage 2 Manor Way SG6 3NJ

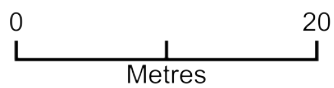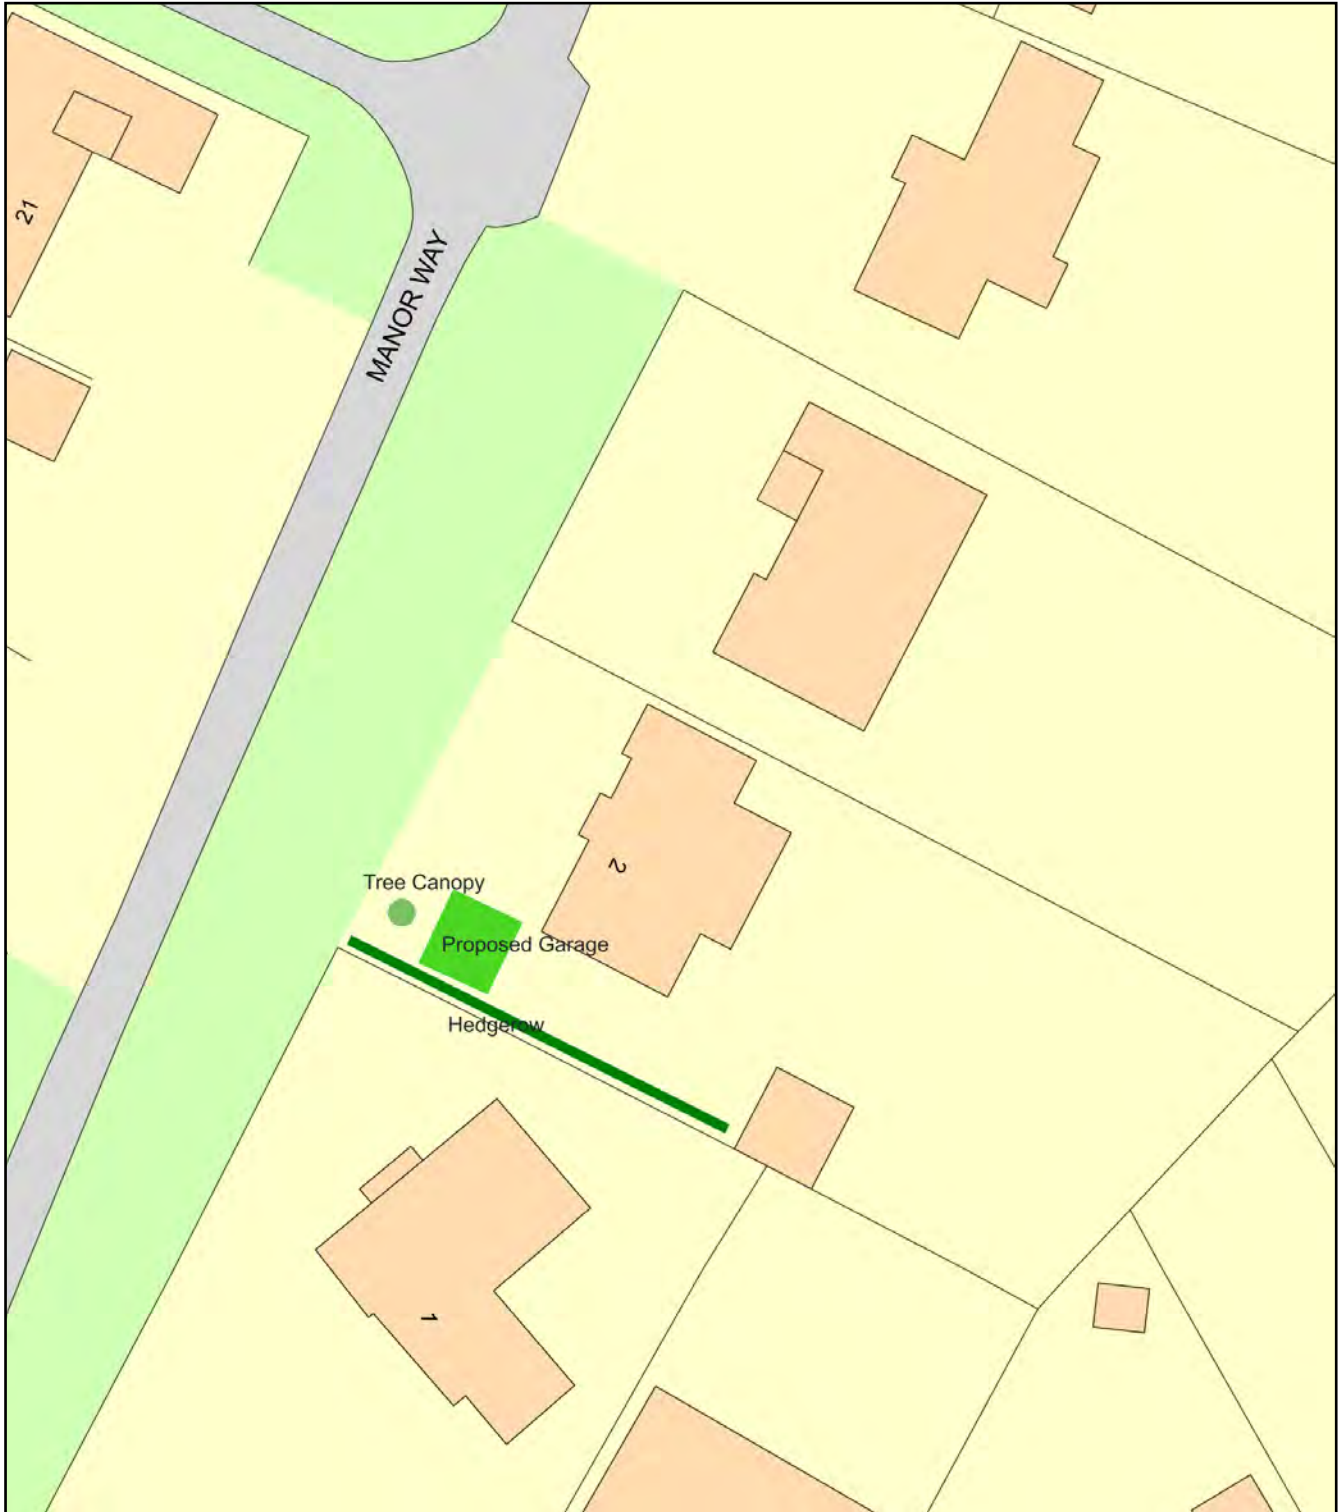

Plan Produced for: [REDACTED]

Date Produced: 20 May 2022



Plan Reference Number: TQRQM22140110337219

Scale: 1:500 @ A4


Application No 22/01418/FPH

Proposed Garage at
2 Manor Way
Letchworth Garden City
SG6 3NJ



Scale 1:100. 1cm = 1m

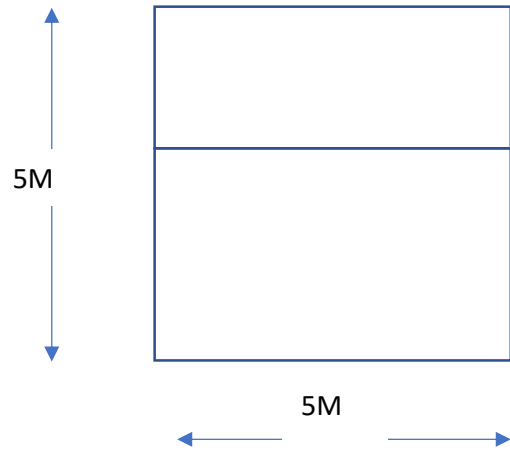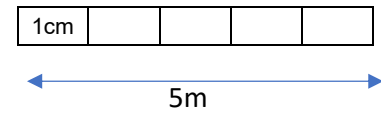

Front View

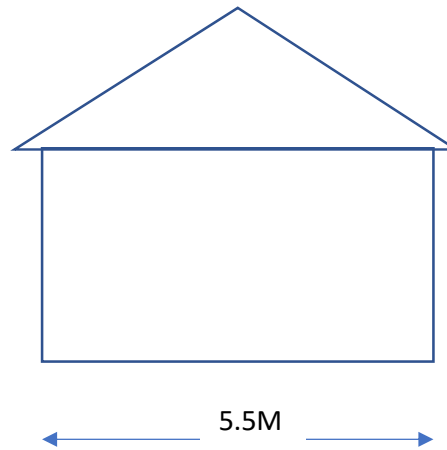

Side View

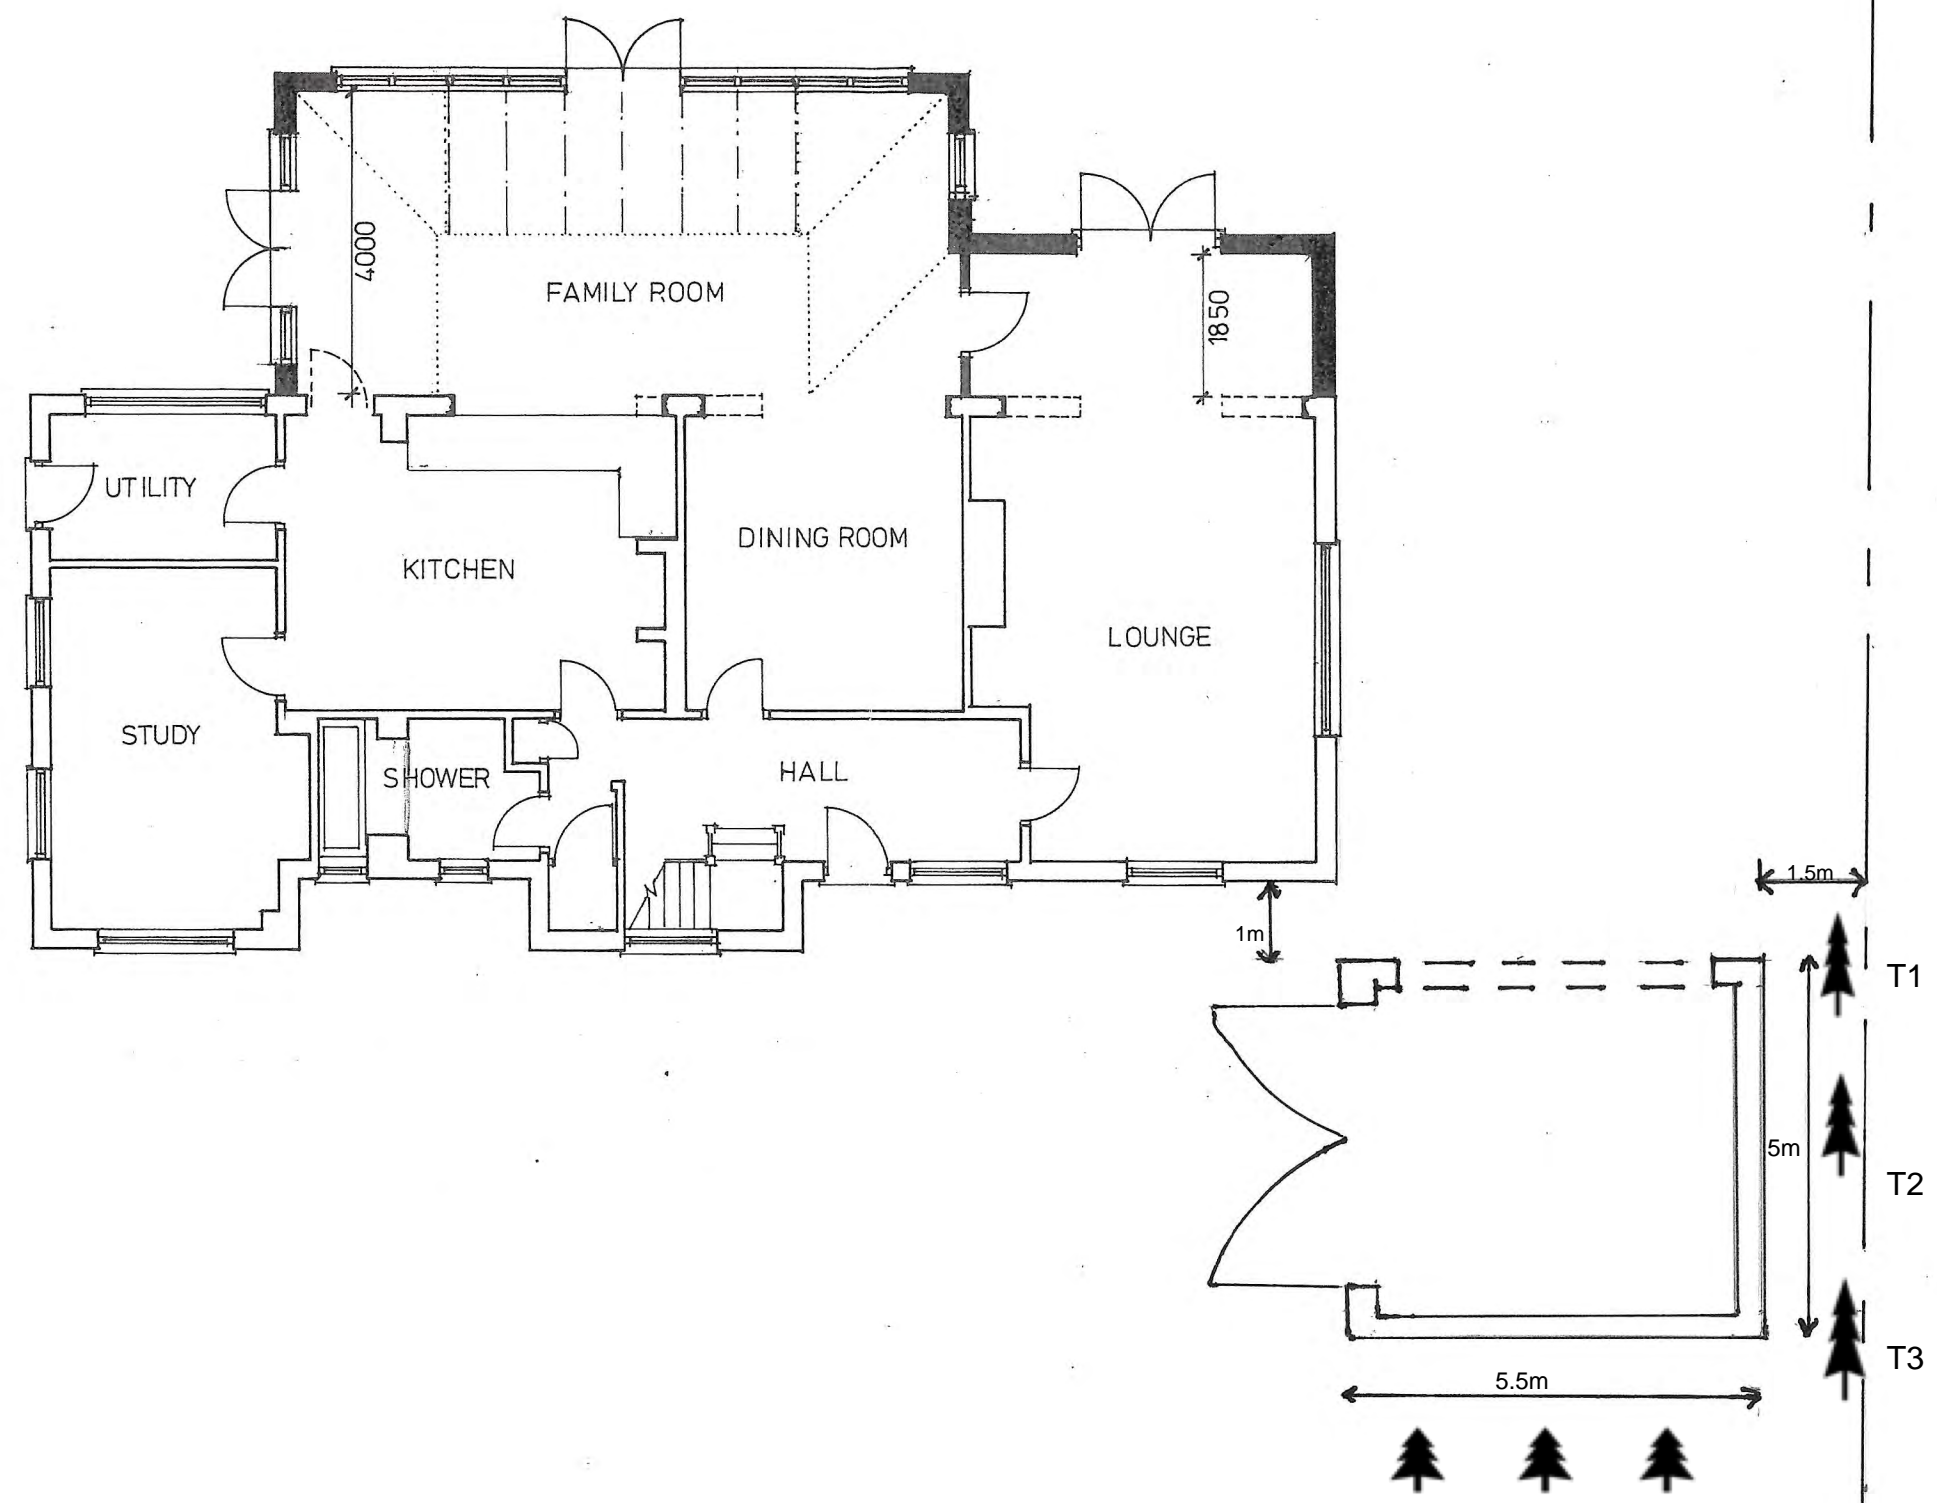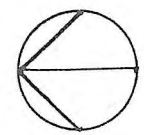

- Notes
1. Do not scale from this drawing
 2. Check all dimensions on-site
 3. 5 x 5.5 x 5m New Garage
 4. 30cm Cavity wall construction
 5. 4m x 2.6m Up & Over Garage
 6. 3.7m x 2.6m Double doors at Front
 7. Pitched & Tiled truss rafter roof construction
 8. Garage roof tiling to match house tiling
 9. 22.5m² Ground floor area

Revisions

No.	Description

Job Title:
 Proposed Garage at ...
 2 Manor Way
 Letchworth Garden City
 Hertfordshire
 SG6 3NJ

Client
 [Redacted]

Drawing Title
 Proposed Double Garage

Scale 1:100 09/06