

Project

PROPOSED SINGLE STOREY
FRONT EXTENSION TO
PROVIDE GARAGES AT
No 81 PASTURE ROAD,
LETCWORTH, HERTS,
SG6 3LS

Client

Drawing

PROPOSED SITE PLAN

Scale 1:250 @ A3 Drawn C.R

Checked Date March 21




Drawing No.

SUC/PAS/21/04C




SITE PLAN 1:250

This drawing and design is copyright and must not be reproduced in part or in whole without prior written consent. Contractors must verify all dimensions on site before commencing work

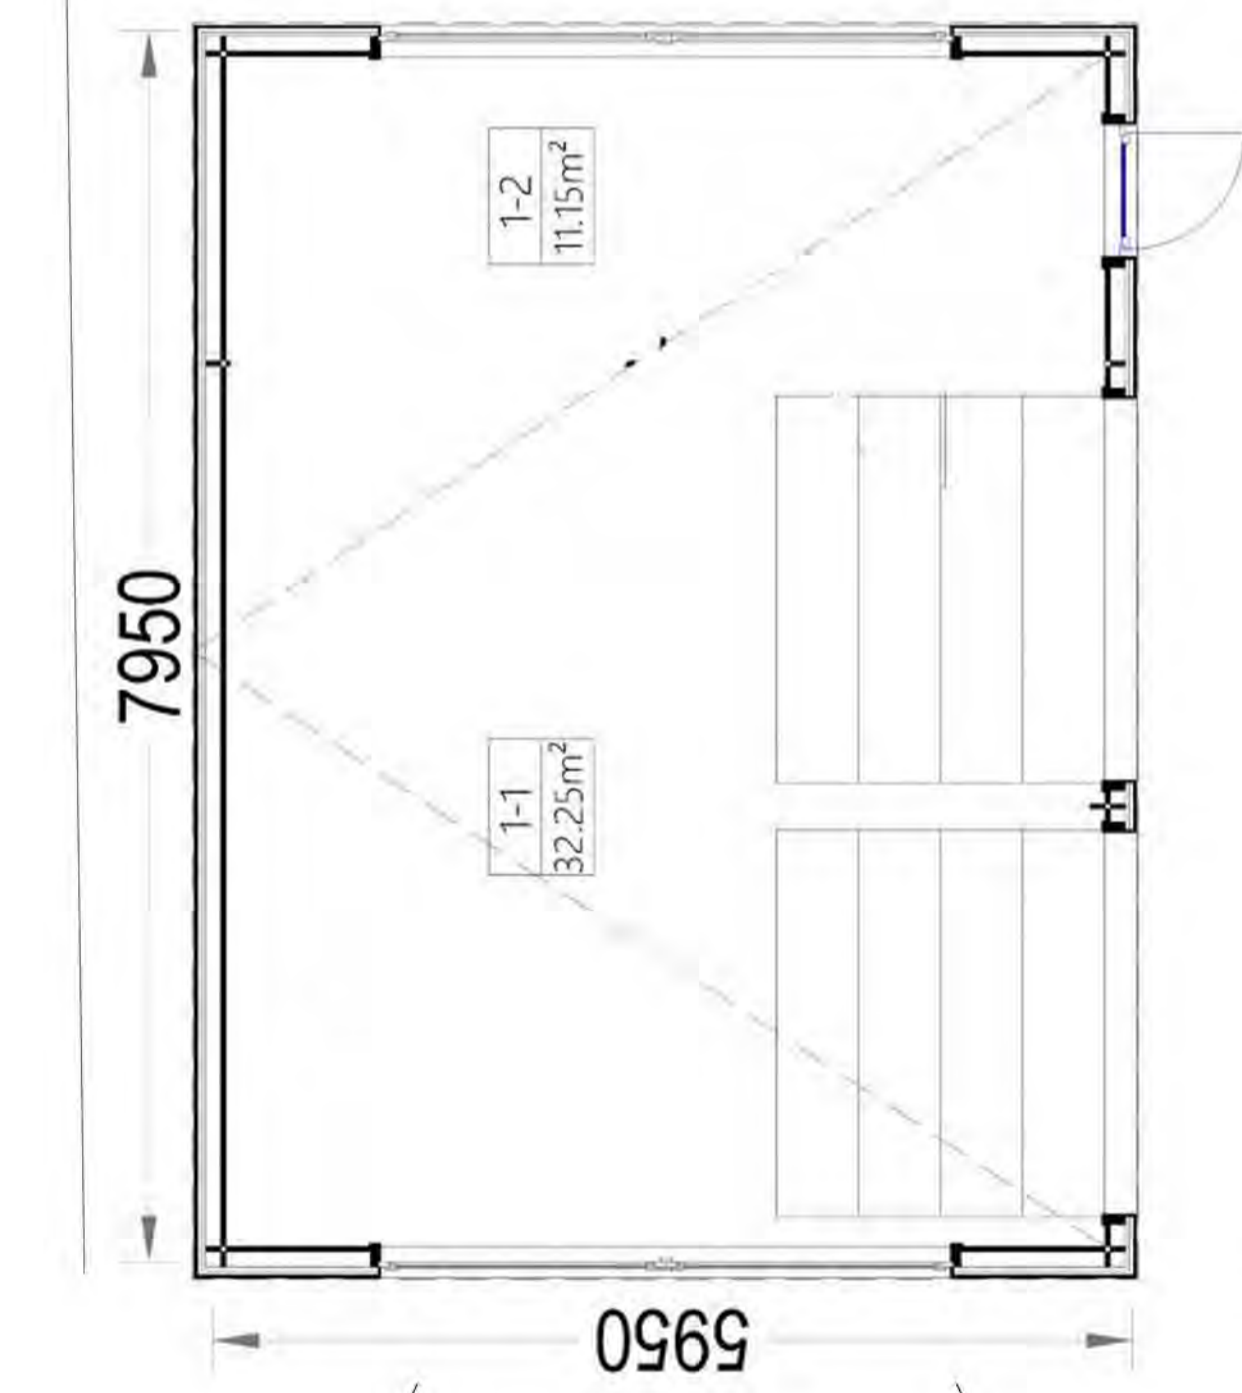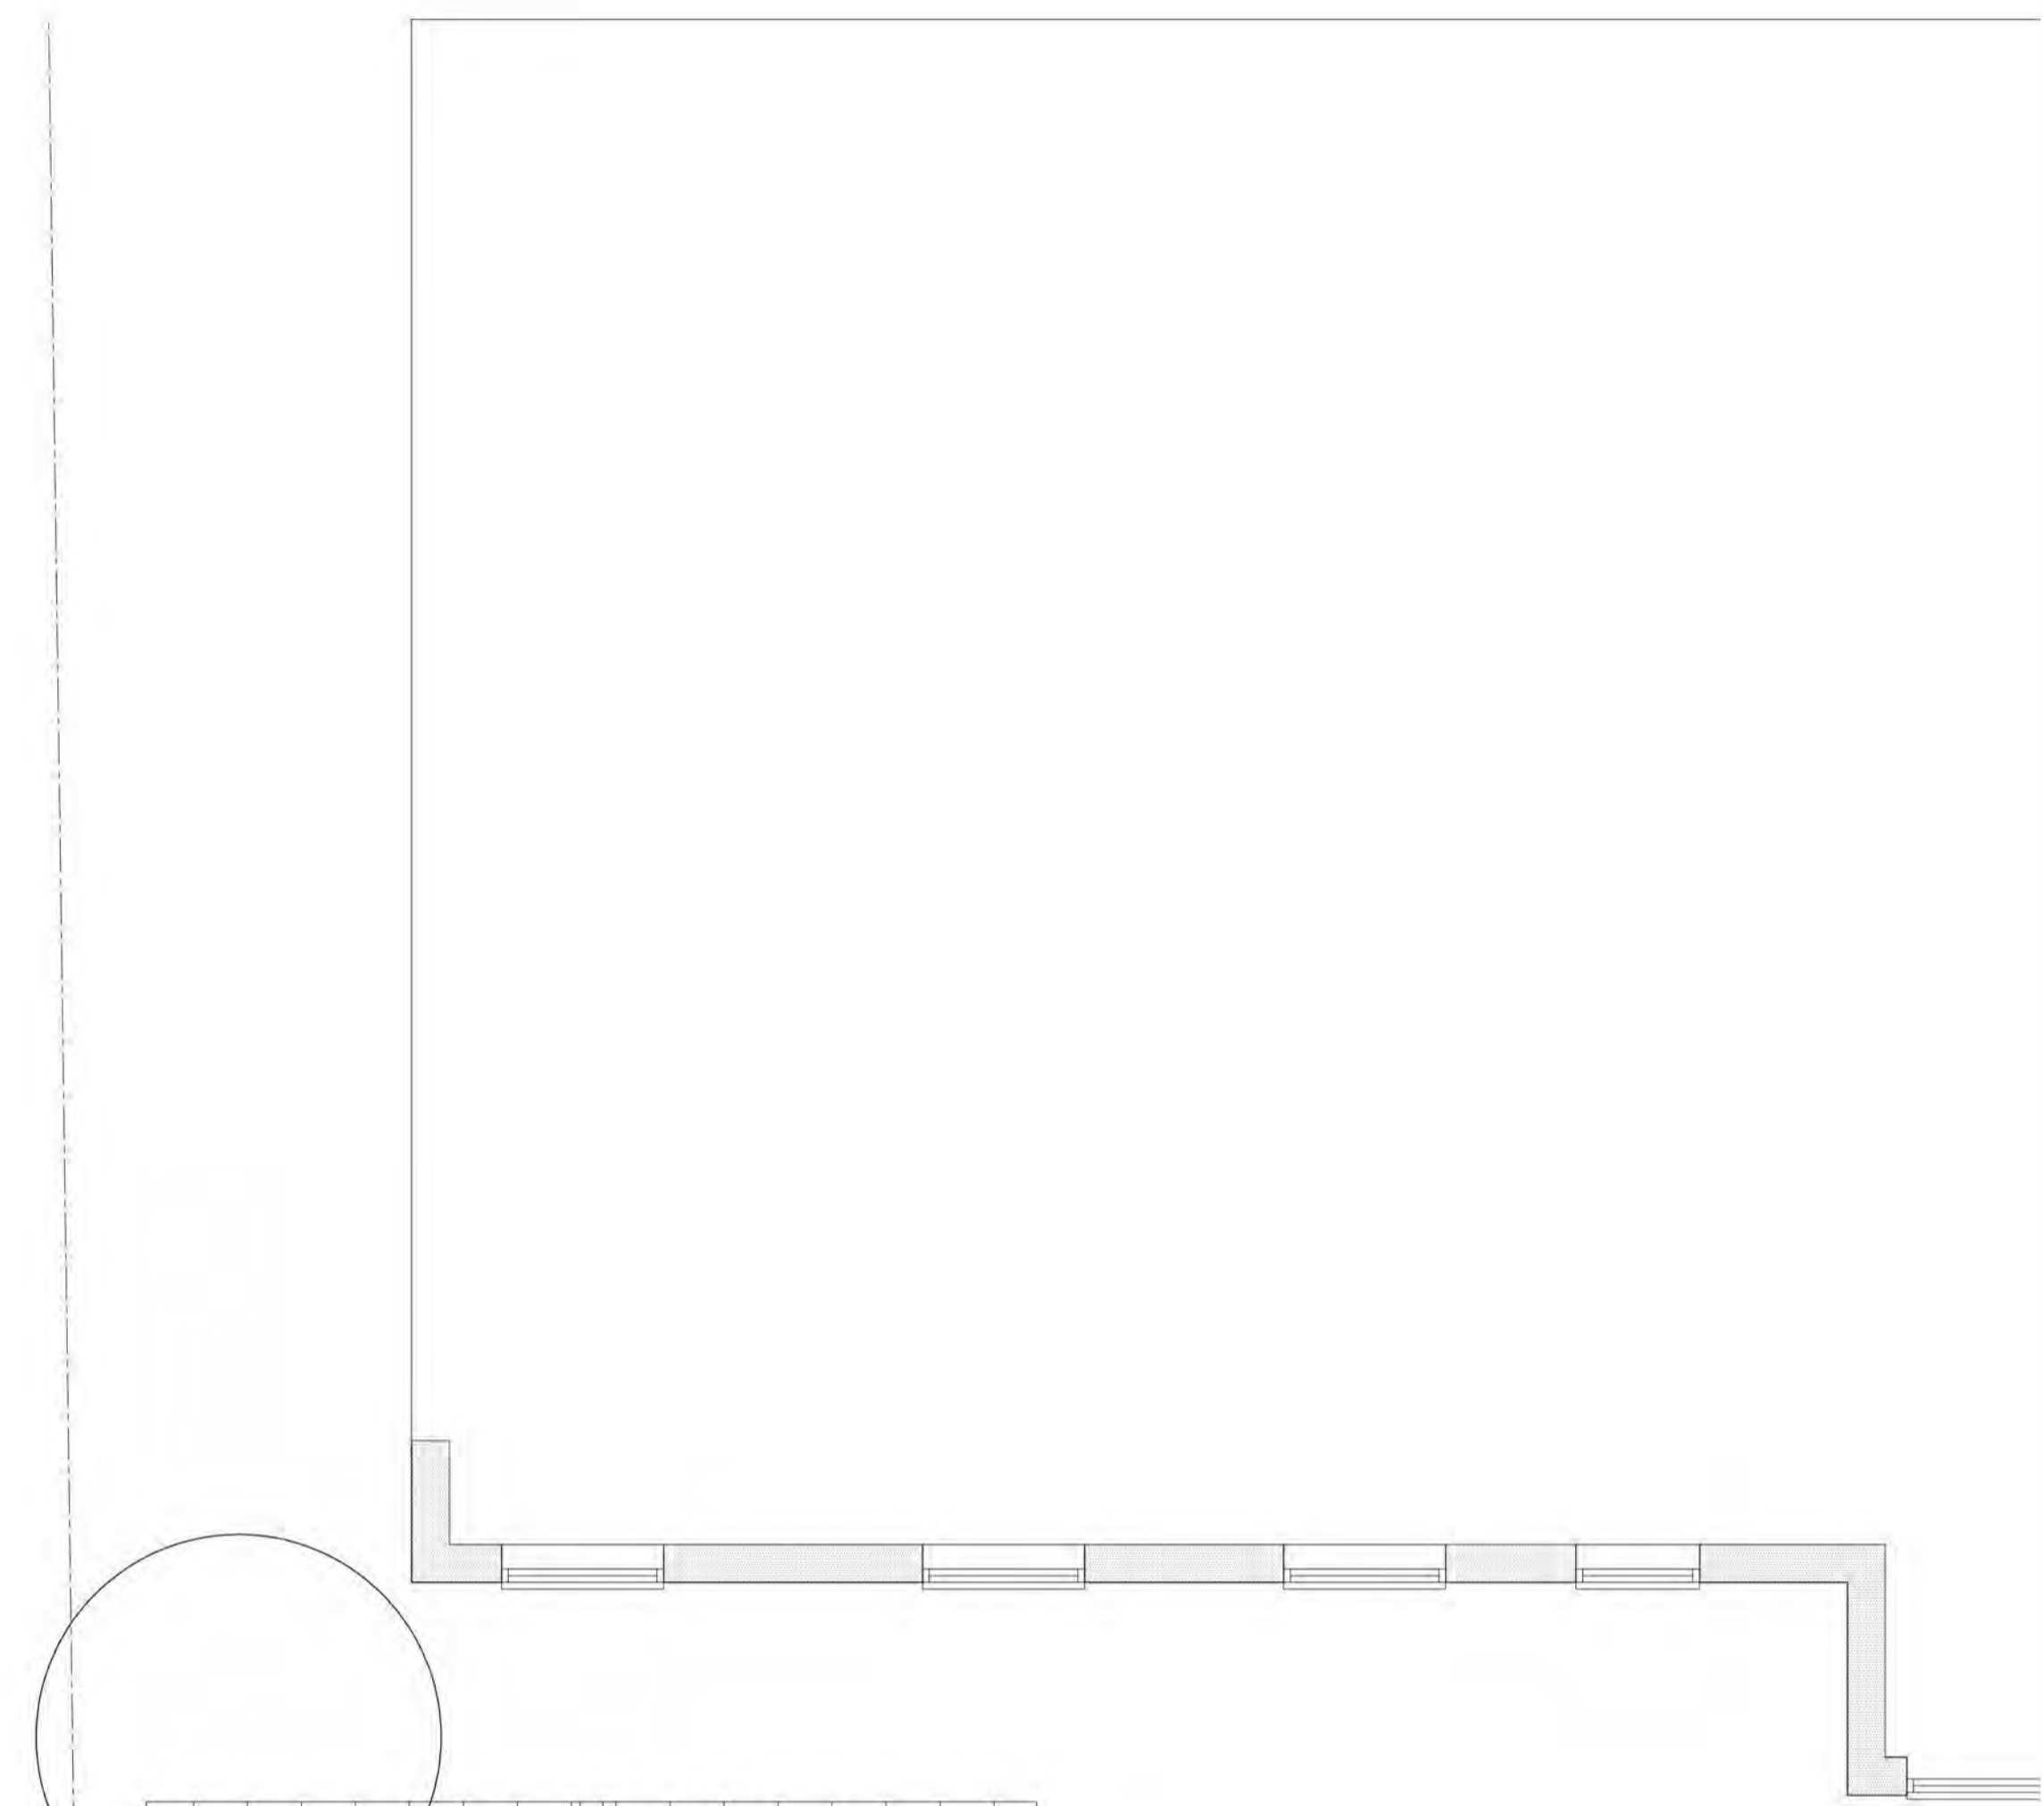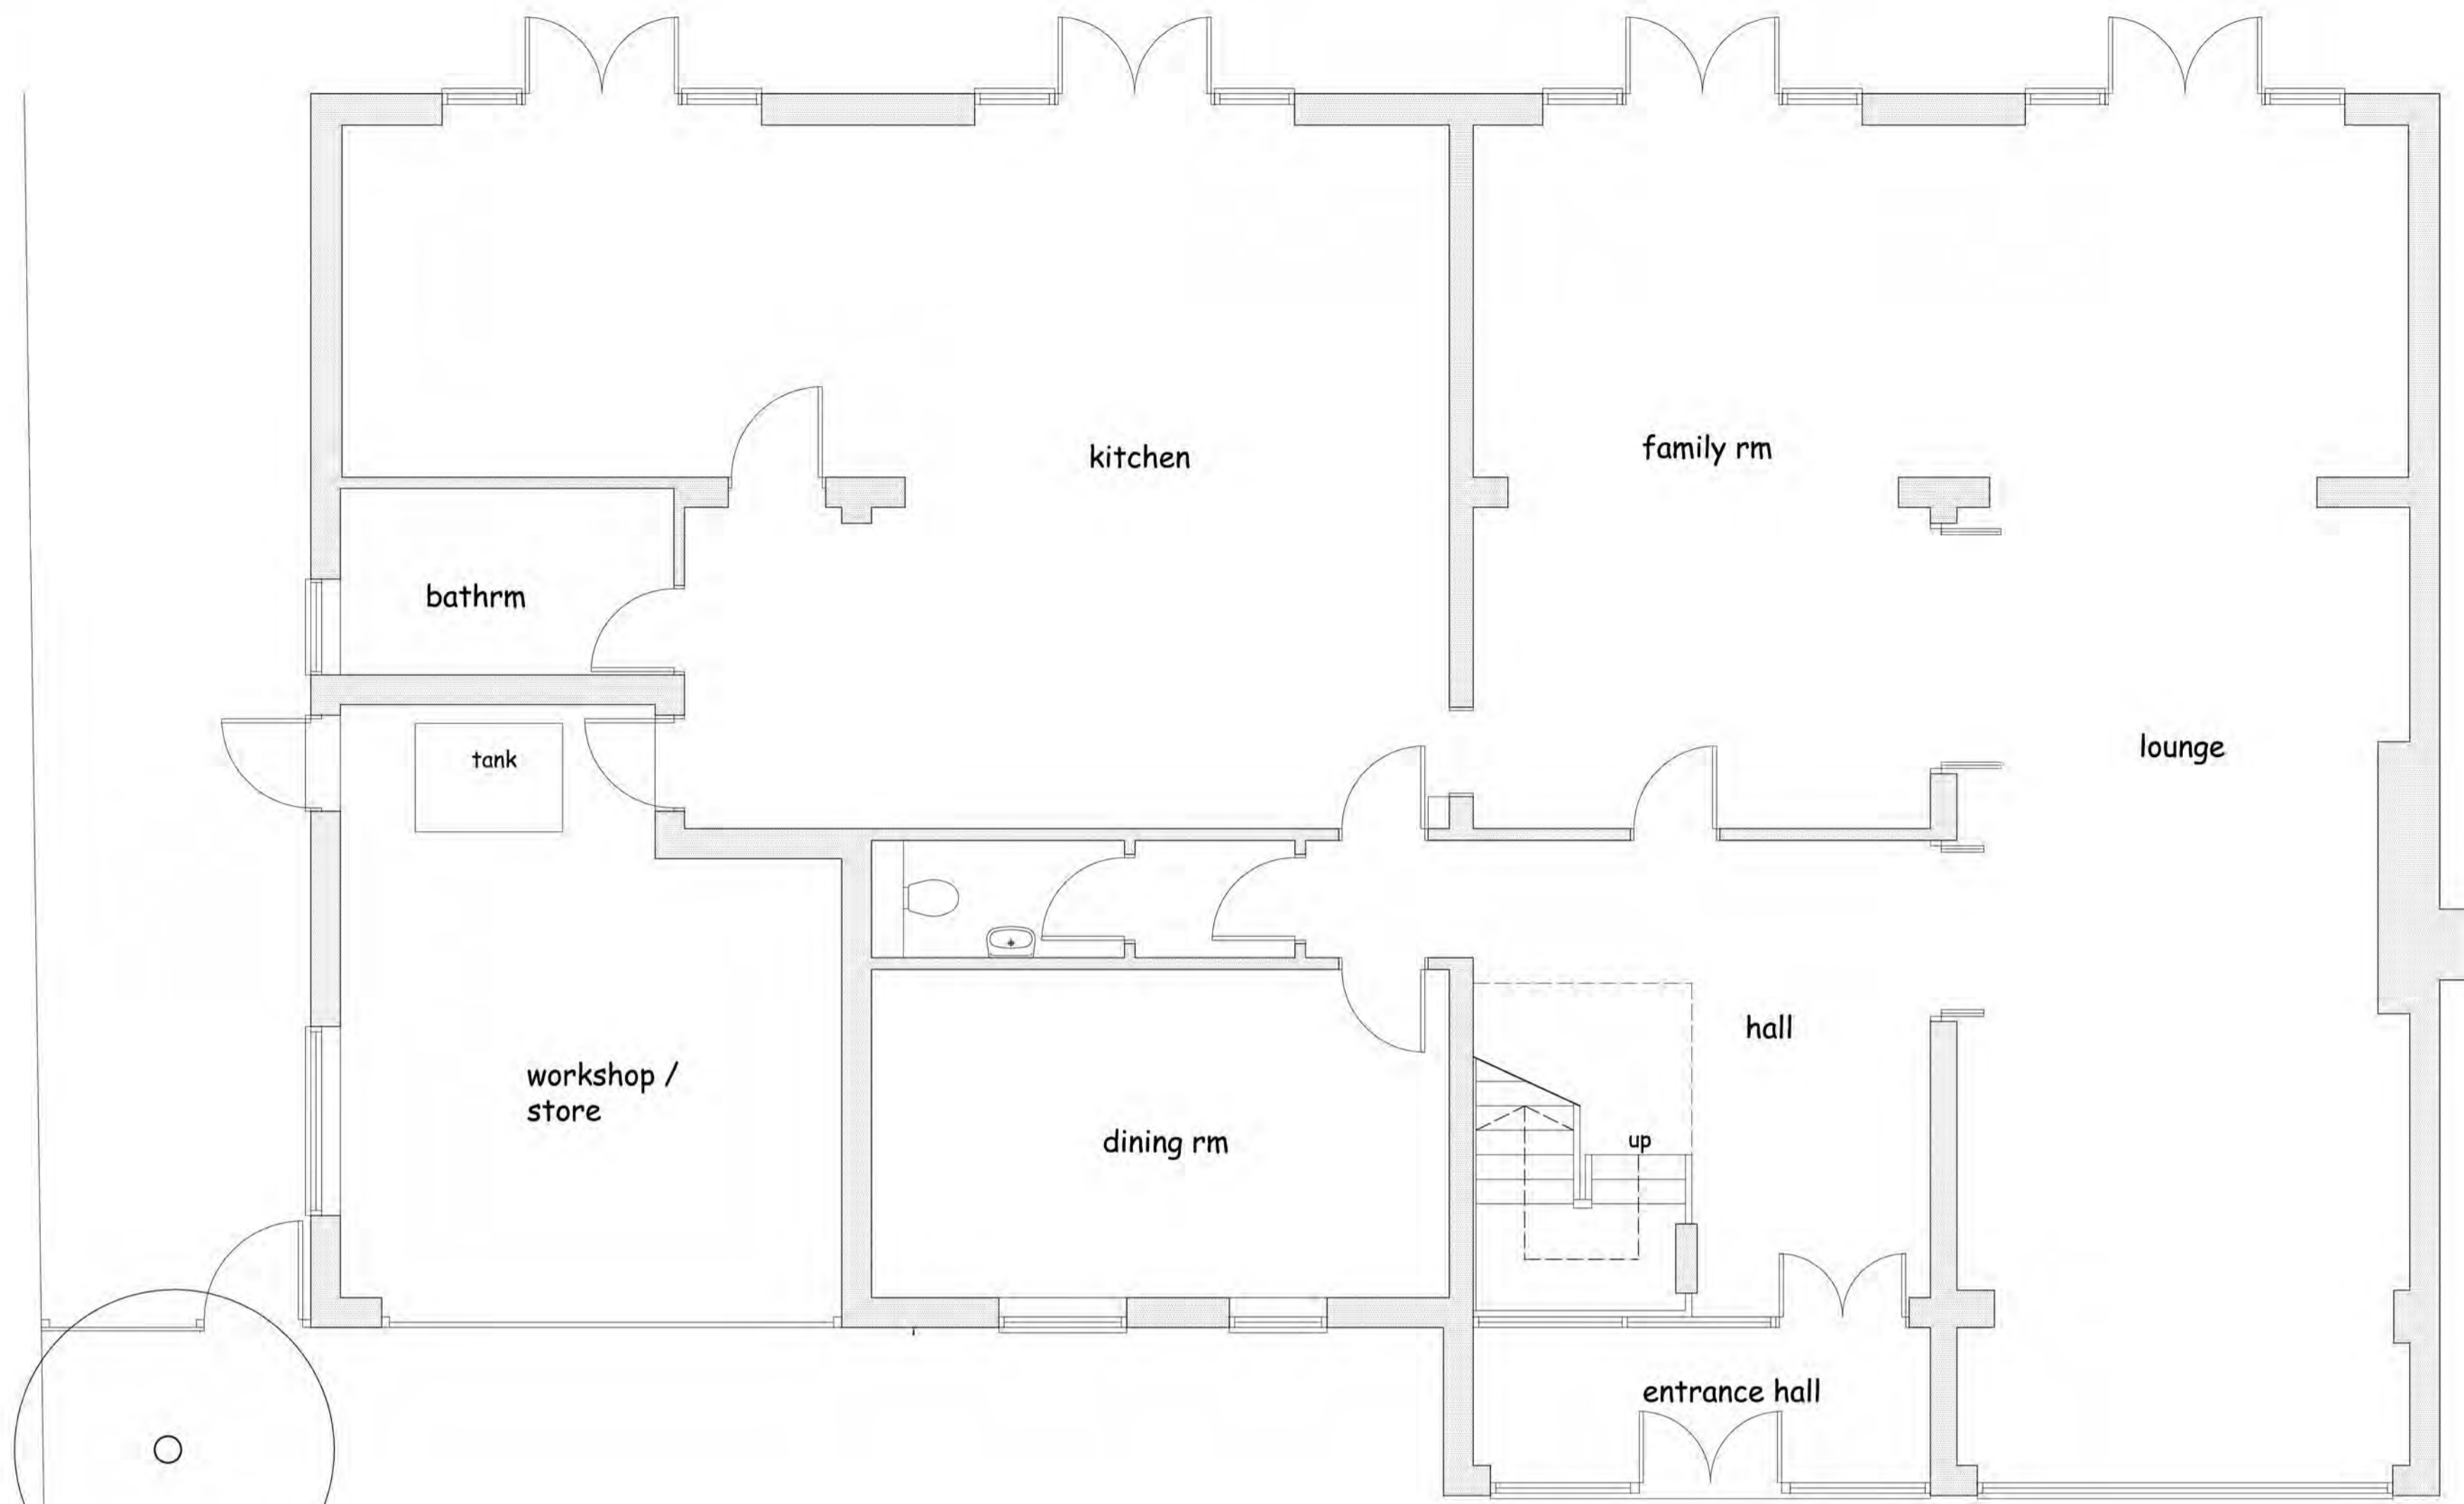

GROUND FLOOR PLAN

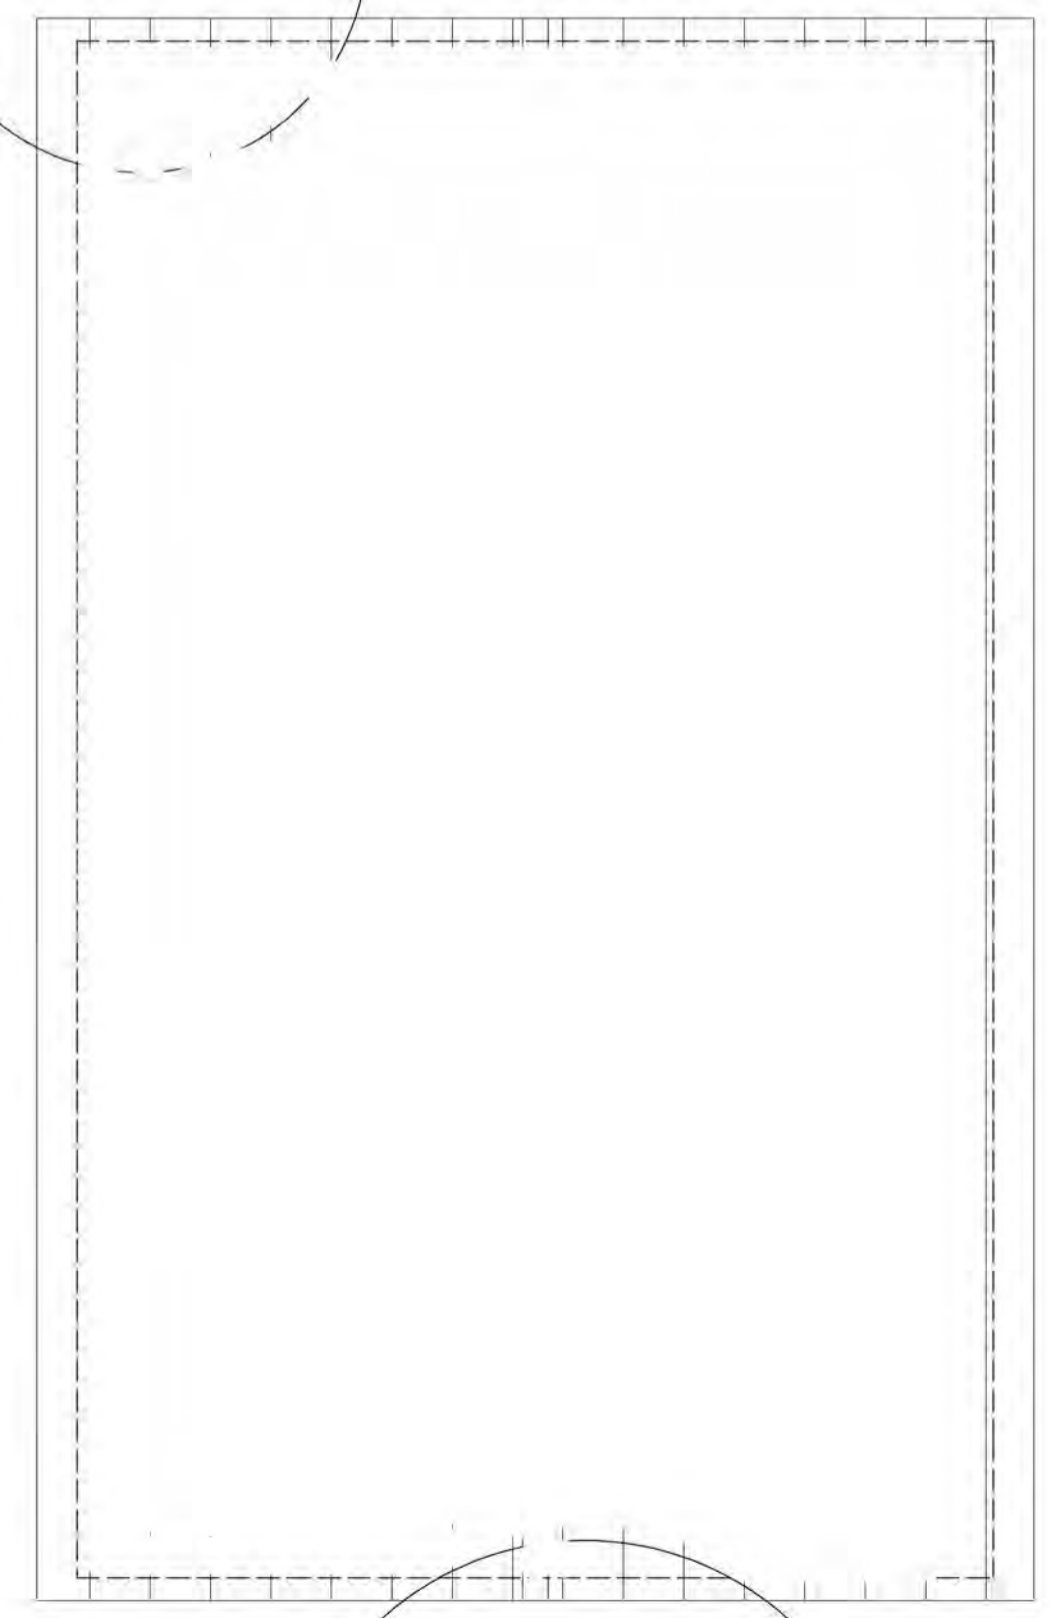

ROOF PLAN

Project _____

PROPOSED SINGLE STOREY FRONT EXTENSION TO PROVIDE GARAGES AT No 81 PASTURE ROAD, LETCHWORTH, HERTS, SG6 3LS

Client _____

Drawing _____

PROPOSED FLOOR PLAN


Scale 1:50 @ A1 size Drawn C.R


Checked _____ Date March 21


Drawing No. _____

SUC/PAS/21/02C

This drawing and design is copyright and must not be reproduced in part or in whole without prior written consent. Contractors must verify all dimensions on site before commencing work

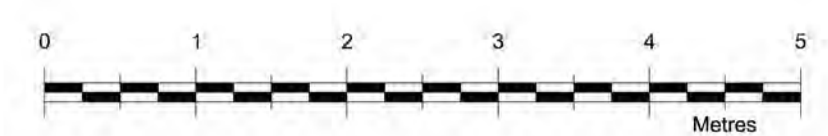

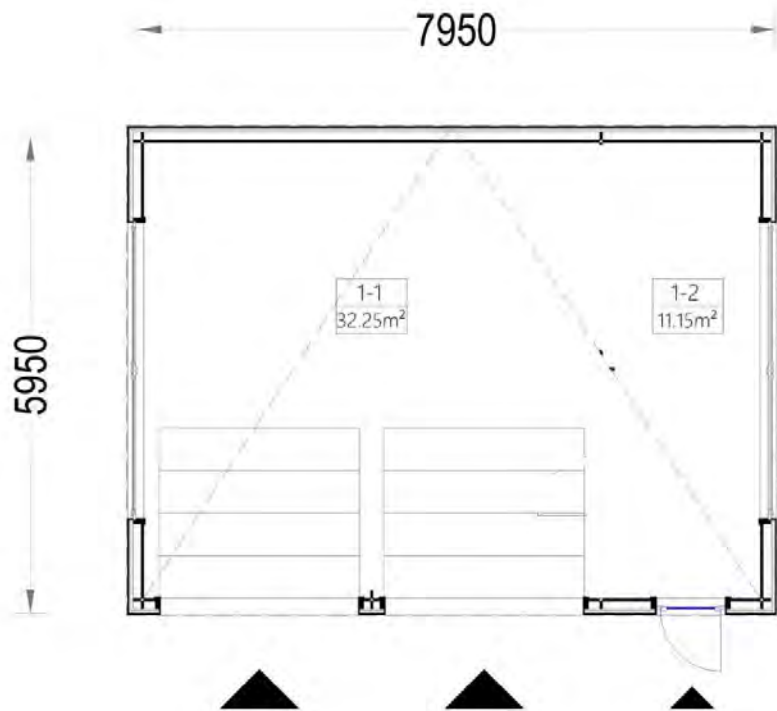

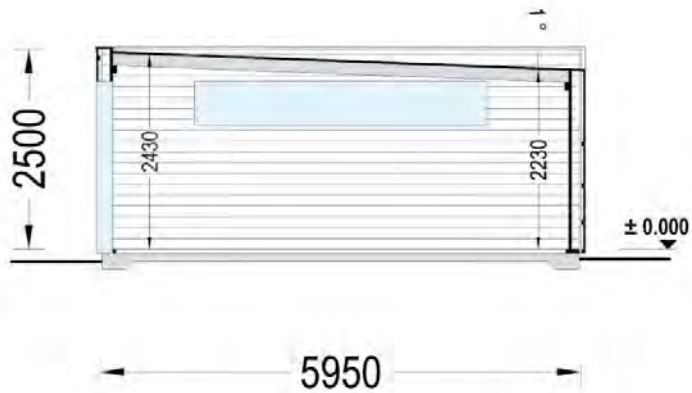



www.juulde-garden.com







