



Howard Drive

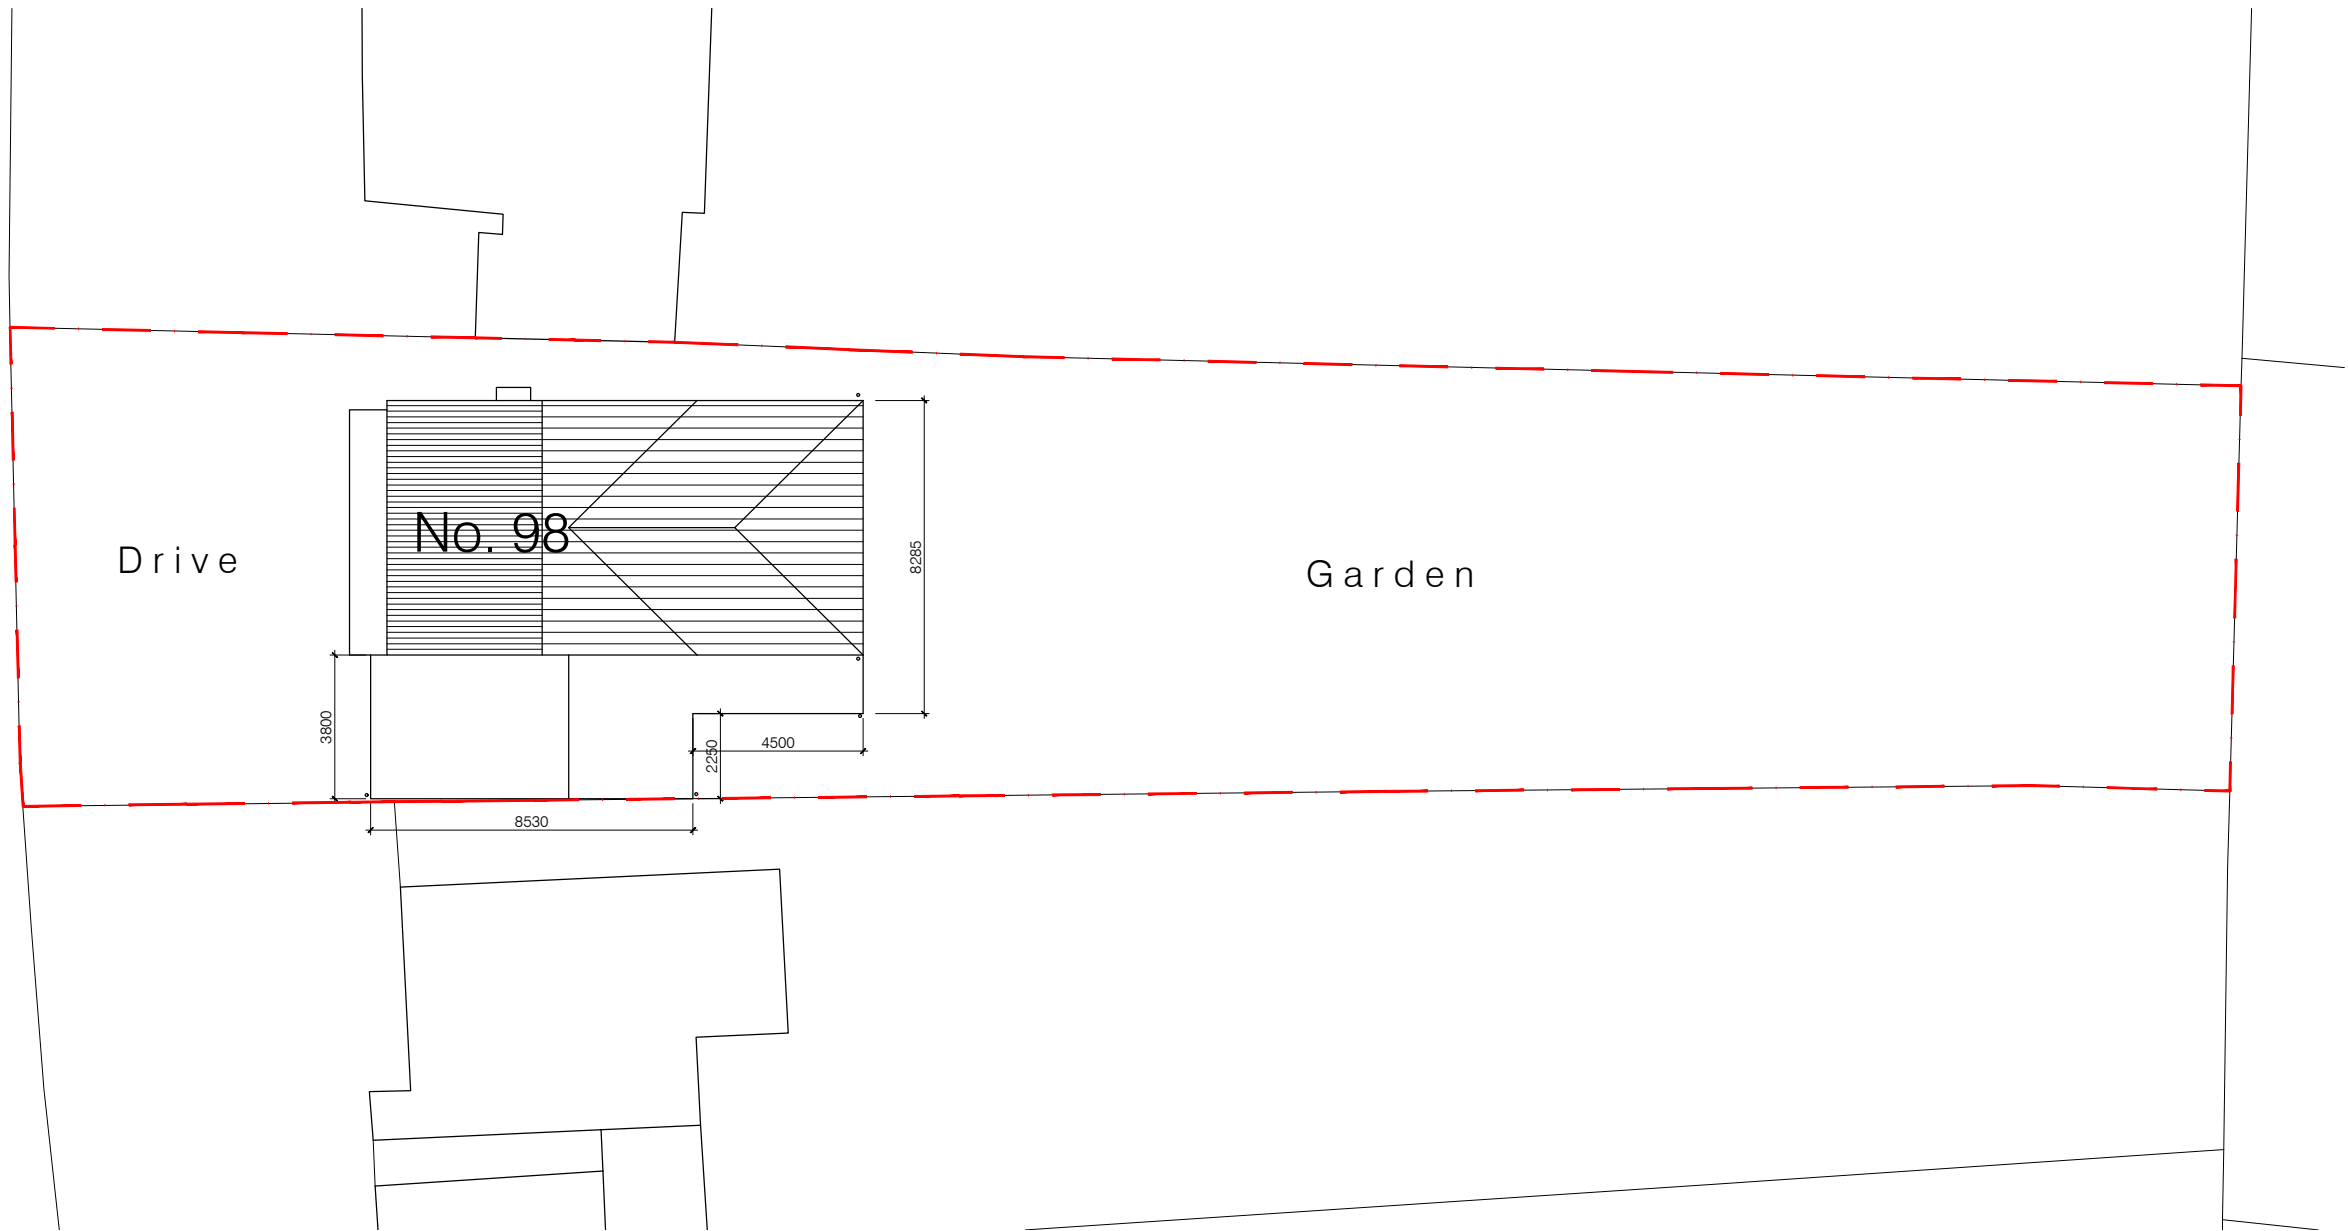

Site - Roof - Block Plan - scale 1:200

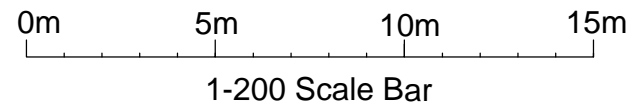


Notes


Setting Out Dimensions;
 All dimensions and levels shown on drawings to be checked prior to commencement of work, any discrepancies to be reported to the Architect.

Subject to Statutory Approvals

Client to serve Party Wall Notice as required

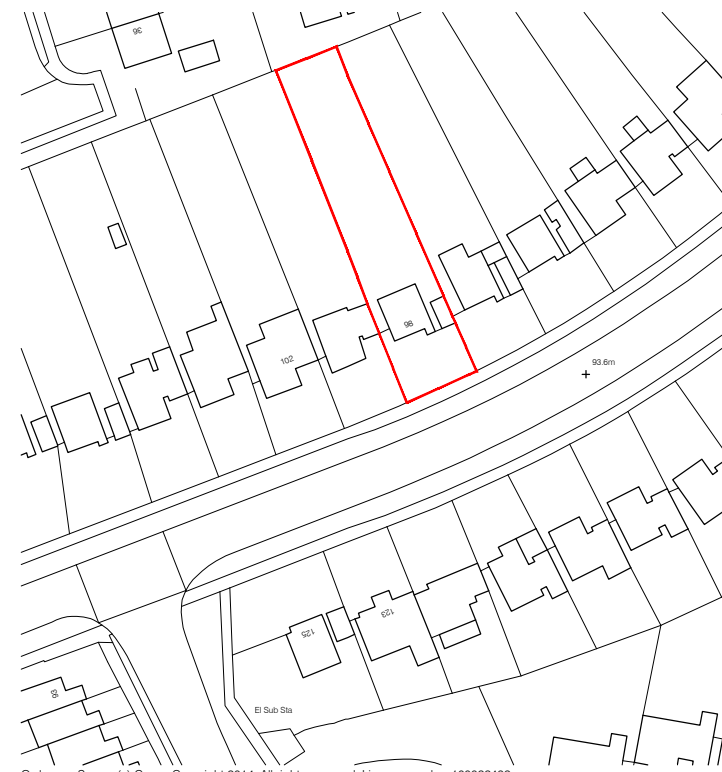

Site Location Plan - scale 1:1250

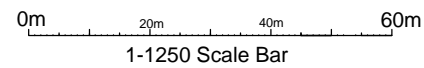

This drawing is protected under © copy right



preliminary

CONTRACT
 Proposed Shed
 98 Howard Drive, Letchworth,
 Hertfordshire

DRAWING TITLE
 Site and Location Plans

SCALE	DRAWING NUMBER	REVISION
varies@A3	PO1	A
DATE	MAY 2016	
DRAWN	JEI	
JOB NUMBER	HC-01	CHECKED BY