


		Project: Summer House	
		Title: LGCHF Application	
86, Waysbrook Letchworth, Hertfordshire, SG6 2DW	Elevation: 1:10		Drawn: []
	Drawing Number: TM / RM / 111122 / 02		Rev: []



		Project: Summer House	
		Title: LGCHF Application	
86, Waysbrook Letchworth, Hertfordshire, SG6 2DW	Elevation: 1:10		Drawn: []
	Drawing Number: TM / RM / 111122 / 03		Rev: []

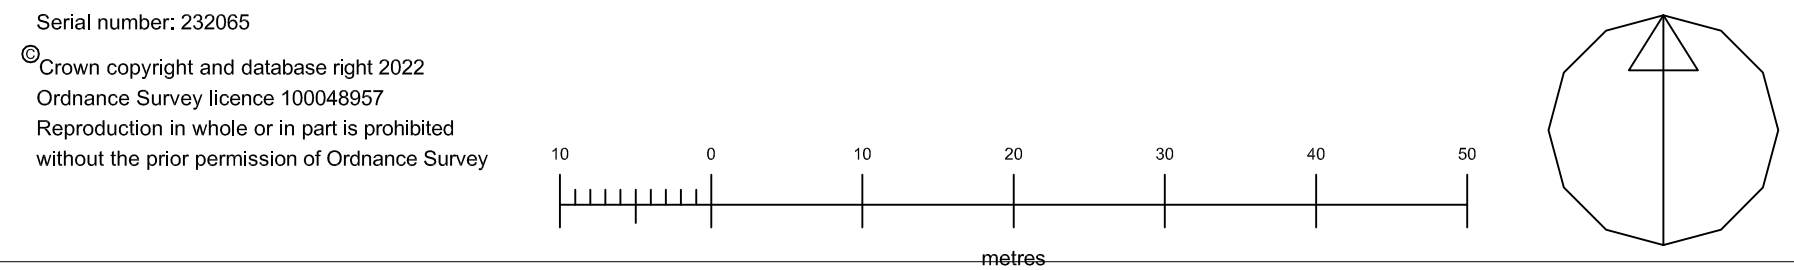

		Project: Summer House	
		Title: LGCHF Application	
86, Waysbrook Letchworth, Hertfordshire, SG6 2DW	Elevation: 1:10		Drawn: []
	Drawing Number: TM / RM / 111122 / 01		Rev: []