



A horizontal number line with tick marks at 0, 50m, and 100m.

57 Gernon Road, Letchworth
Garden City, Hertfordshire

Proposed Single Storey Rear Extension





Oct. 2022

1:1250 1:500


Planning

A4

Existing Elevations 1:100

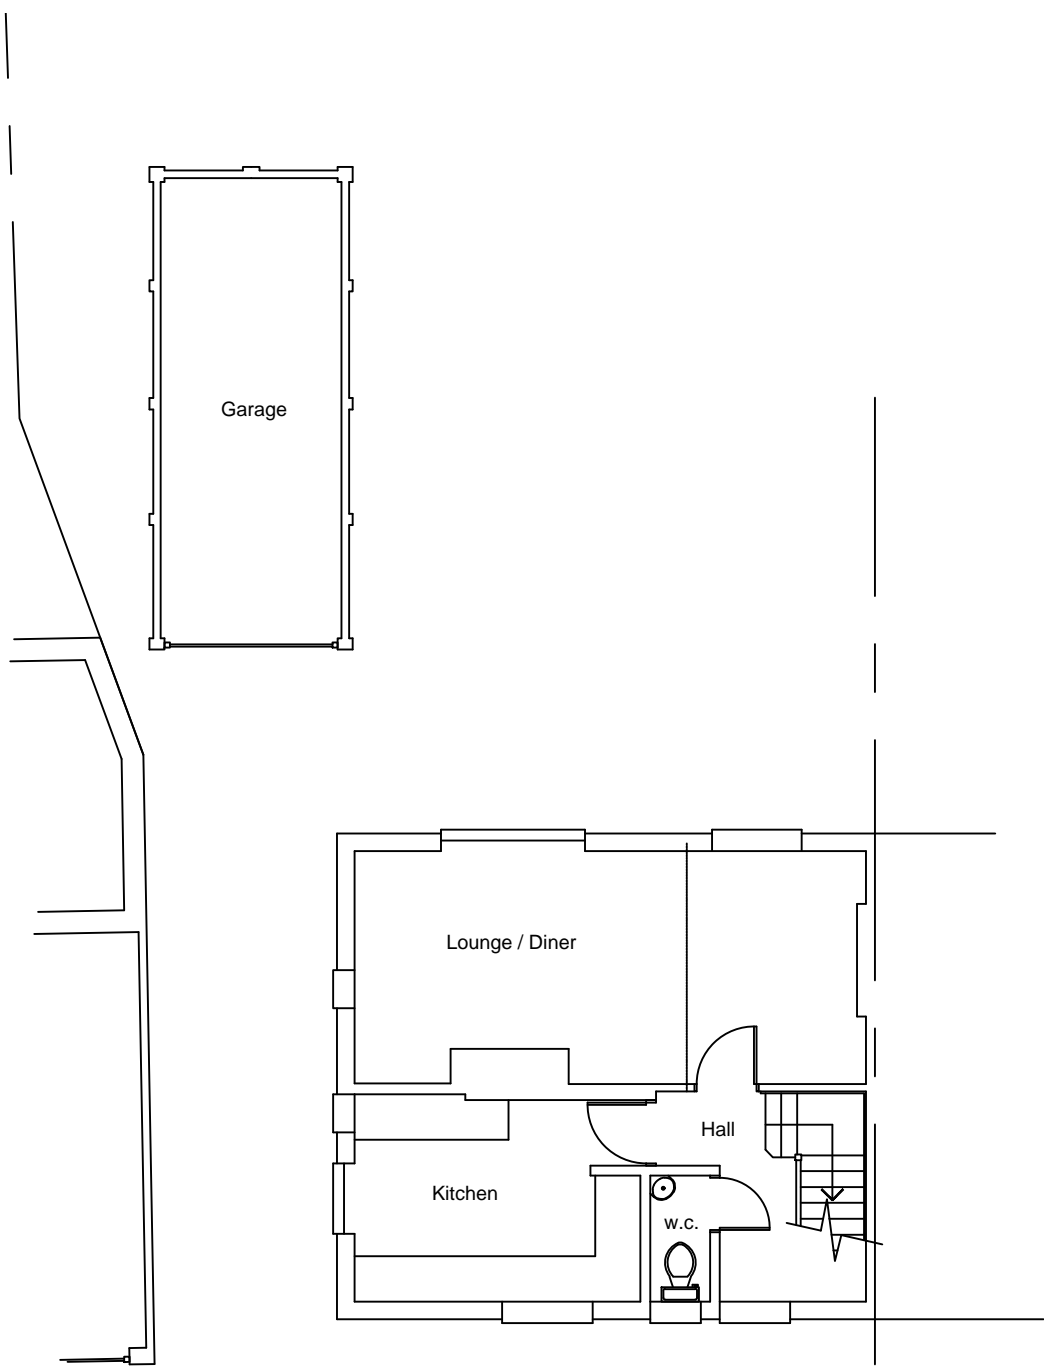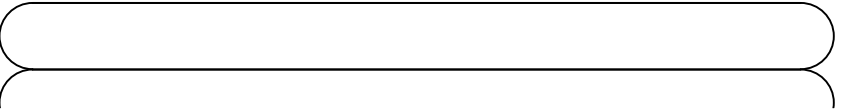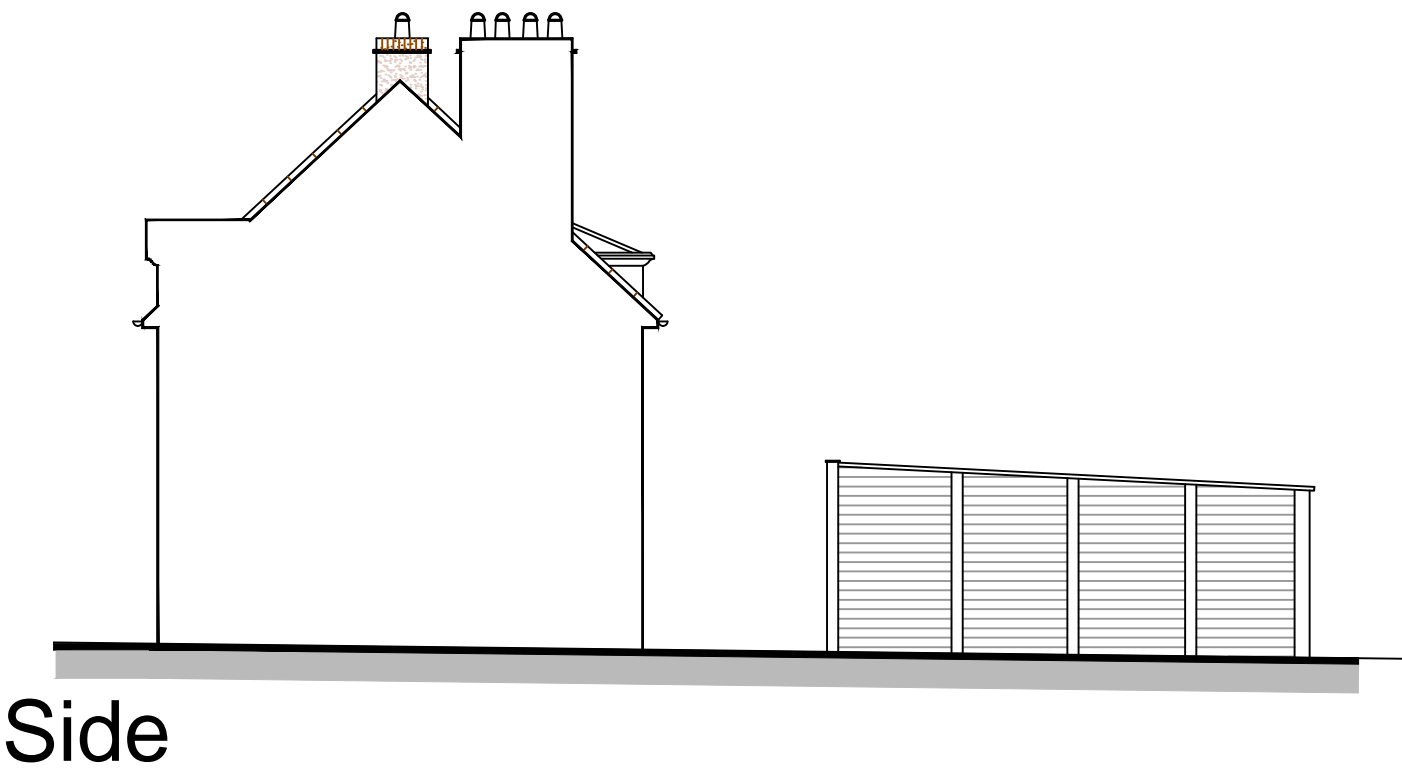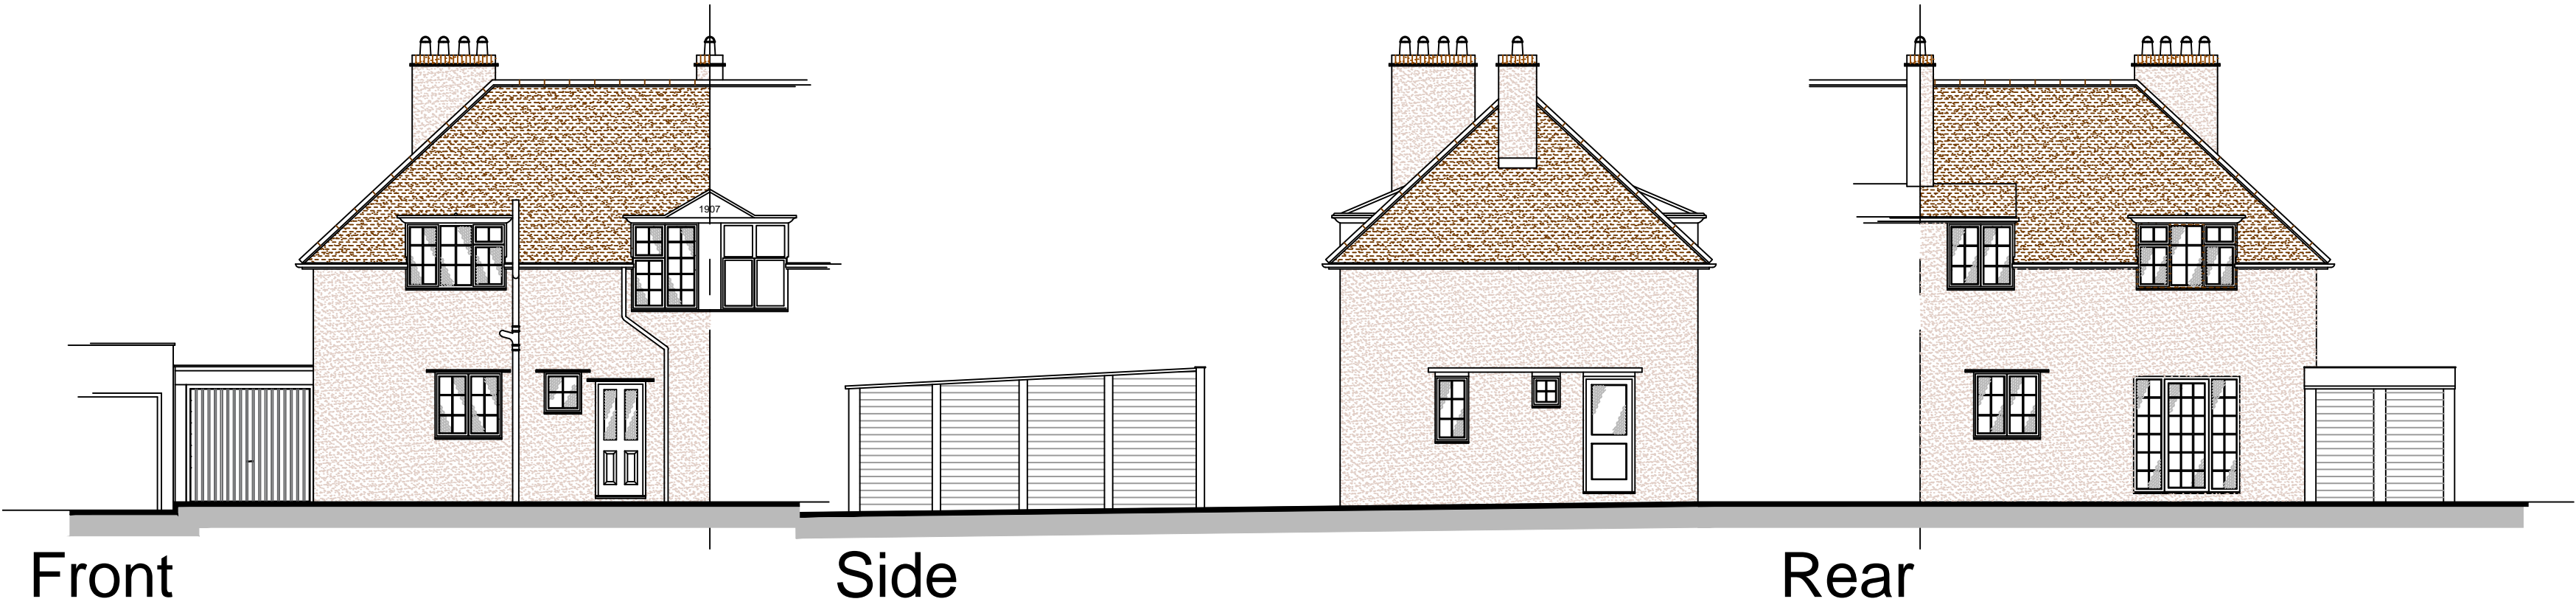

Existing First
Floor Plan 1:100

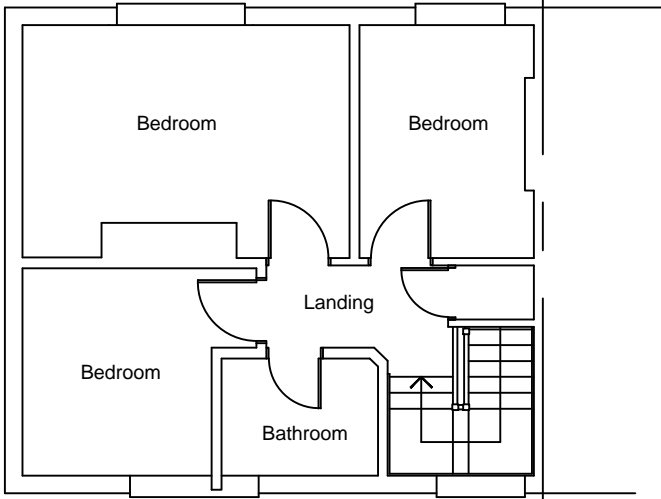

Existing Ground
Floor Plan 1:100

Project

57 Gernon Road, Letchworth
Garden City, Hertfordshire


Title

Proposed Single Storey Rear
Extension


Date	Scale	Status
Oct. 2022	1:100	Planning

2022 / 30 / 02		A2
----------------	--	----

Ground Floor Plan 1:50

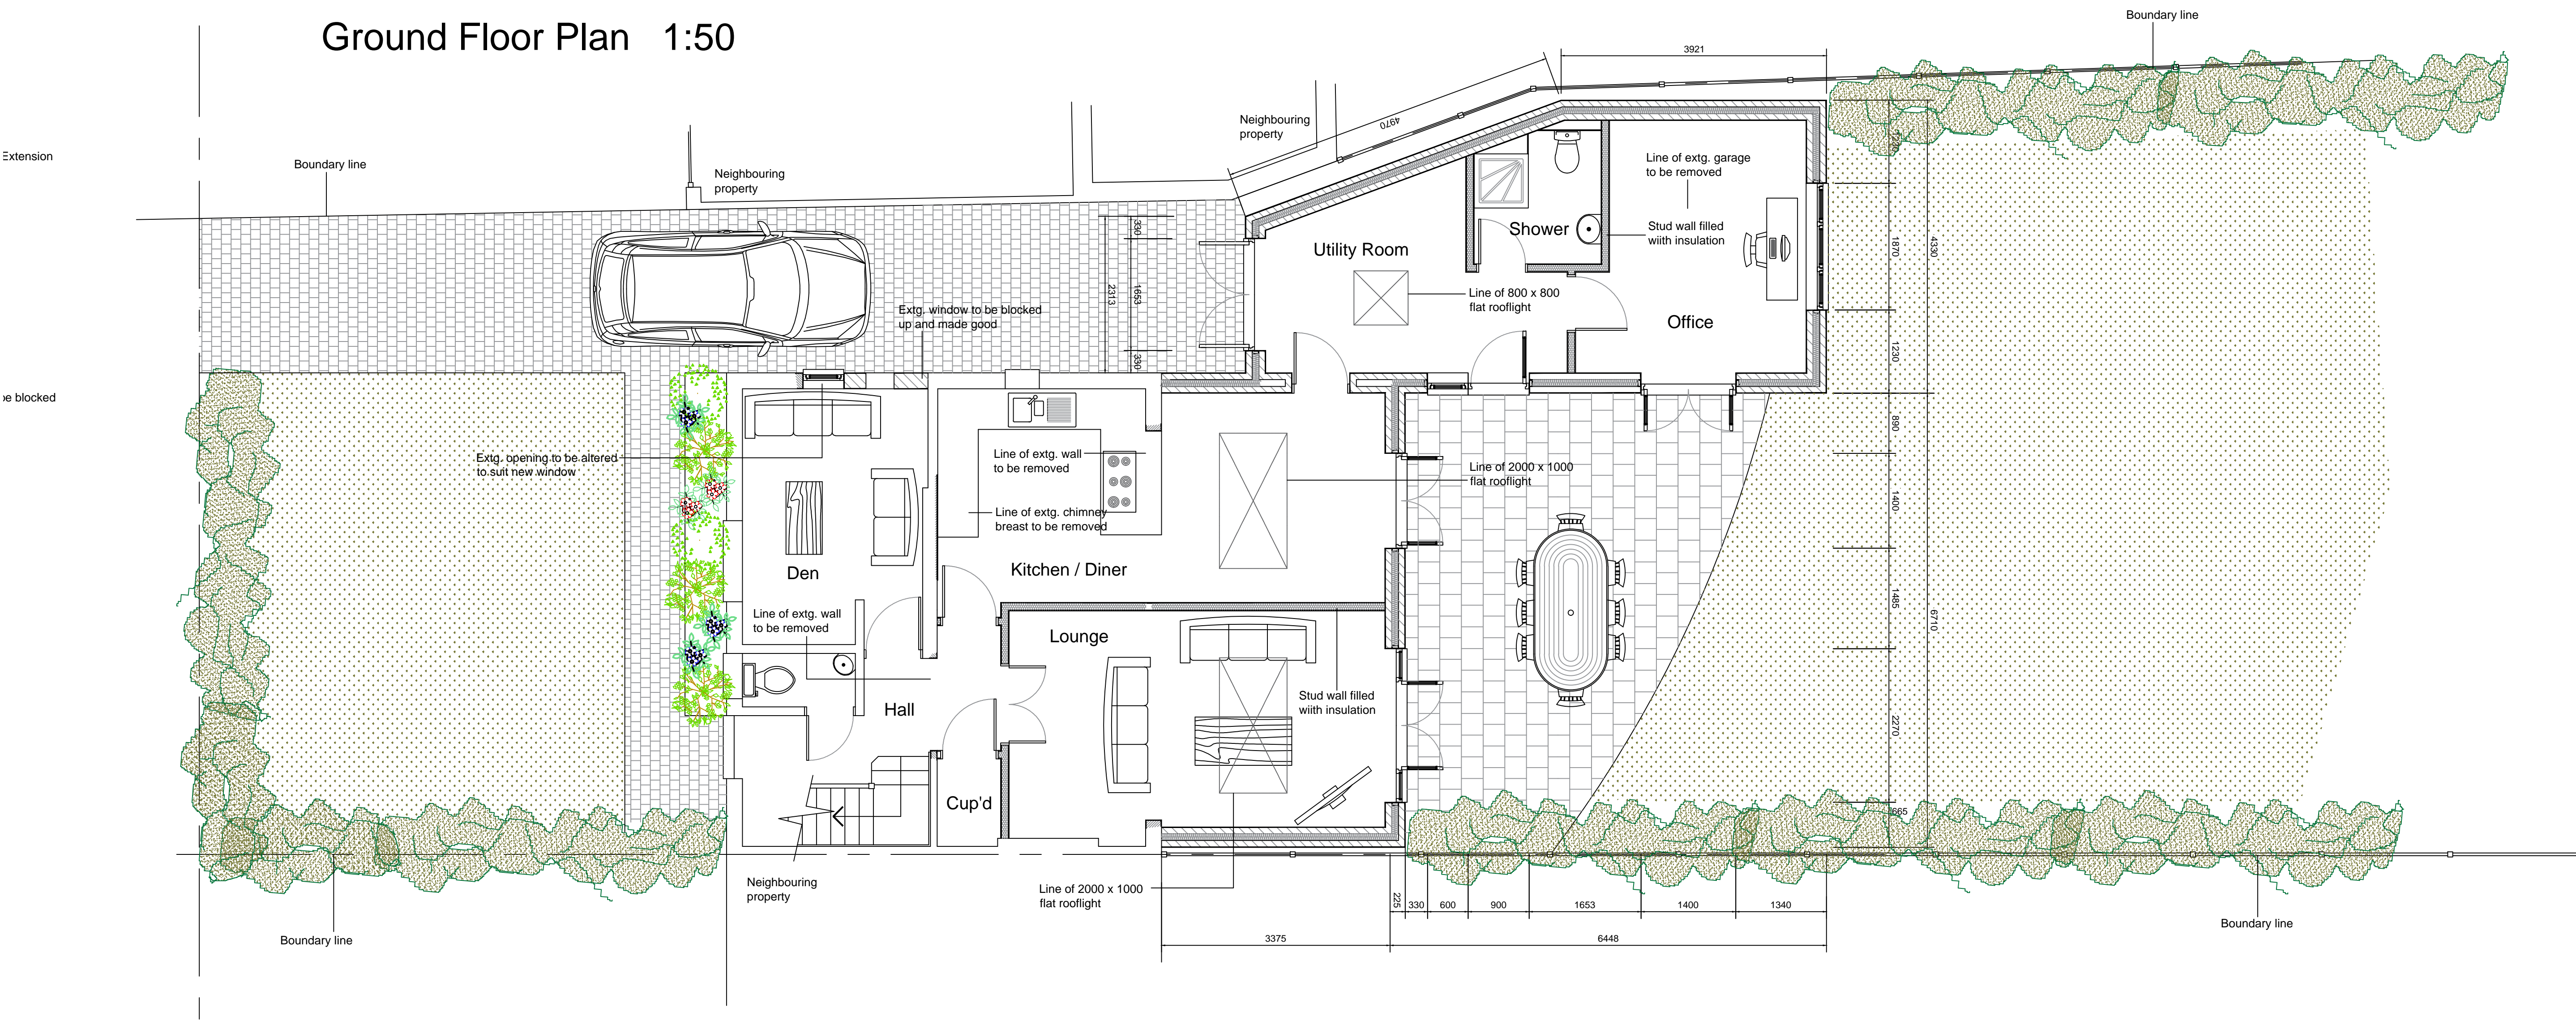

Proposed Elevations 1:100

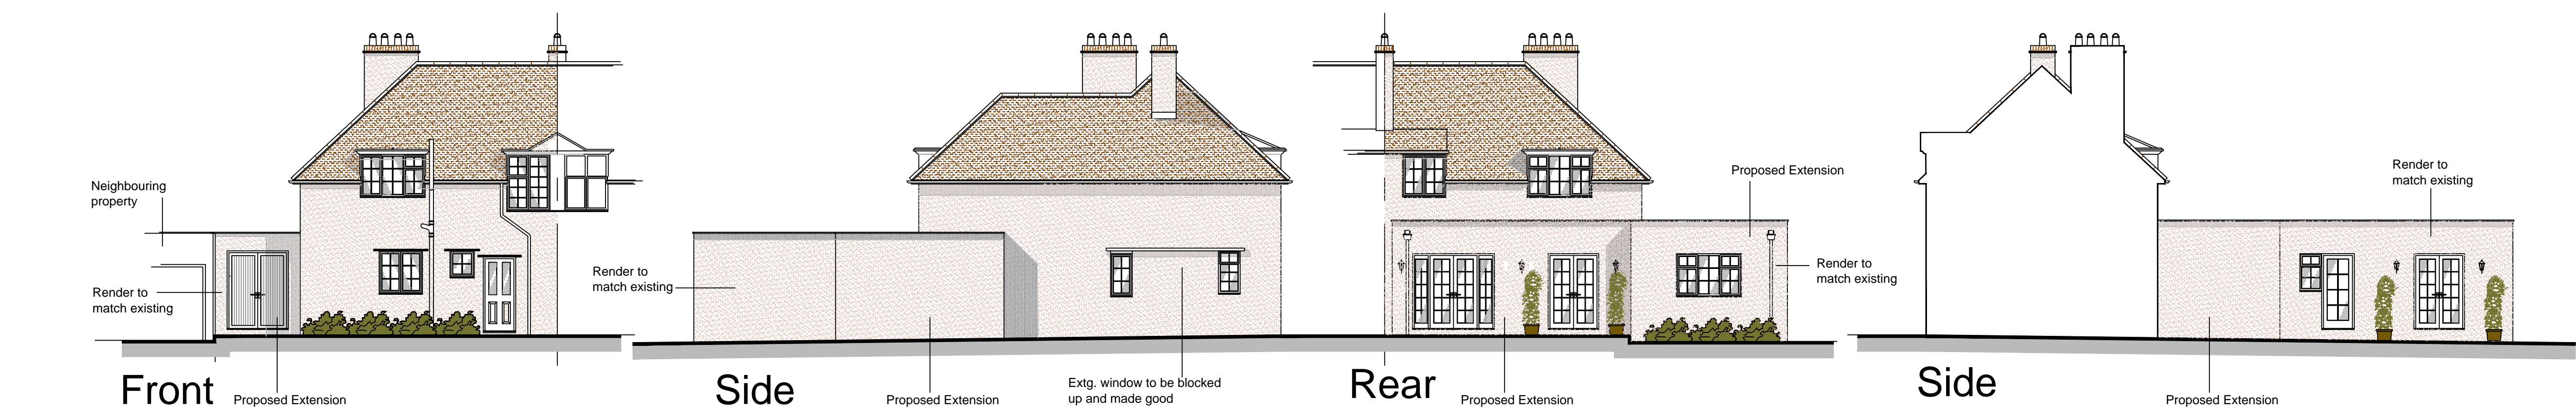

Project		
57 Gernon Road, Letchworth Garden City, Hertfordshire		
Title		
Proposed Single Storey Side / Rear Extension		
Date	Scale	Status
Oct. 2022	1:50 1:100	Planning
2022 / 30 / 01		A1

