




Crown Copyright and database rights 2022. OS 100031961
National Map Centre. Purchased 22/11/2022 1 year licence.

0 20 40

ALLOTMENT BOUNDARY

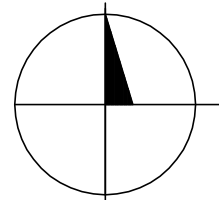


NORTH

| | | | | |
|----------------|--|--------------|------------|------------|
| PROJECT TITLE | REAR EXTENSION | DRAWN BY | ISSUE DATE | PROJECT ID |
| CLIENT | | AT | 2023/03/03 | 2302-0571 |
| ADDRESS | 12 Parker Close, Letchworth Garden City, SG6 3RT | SCALE | PAPER SIZE | DRAWING NR |
| DRAWING | LOCATION PLAN | SCALE 1:1250 | A4 | 050 |
| DRAWING STATUS | PLANNING APPLICATION | | | |




Crown Copyright and database rights 2022. OS 100031961
National Map Centre. Purchased 22/11/2022 1 year licence.

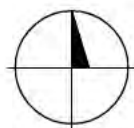

NORTH

0 20 40

| | | | | |
|----------------|---|-------------|------------|-------------|
| PROJECT TITLE | REAR EXTENSION | DRAWN BY | ISSUE DATE | PROJECT ID |
| CLIENT | | AT | 2023/03/03 | 2302-0571 |
| ADDRESS | 12 Parker Close, Letchworth Garden City | SCALE | PAPER SIZE | DRAWING NR. |
| DRAWING | SITE LAYOUT PROPOSED | SCALE 1:500 | A4 | 051 |
| DRAWING STATUS | PLANNING APPLICATION | | | |

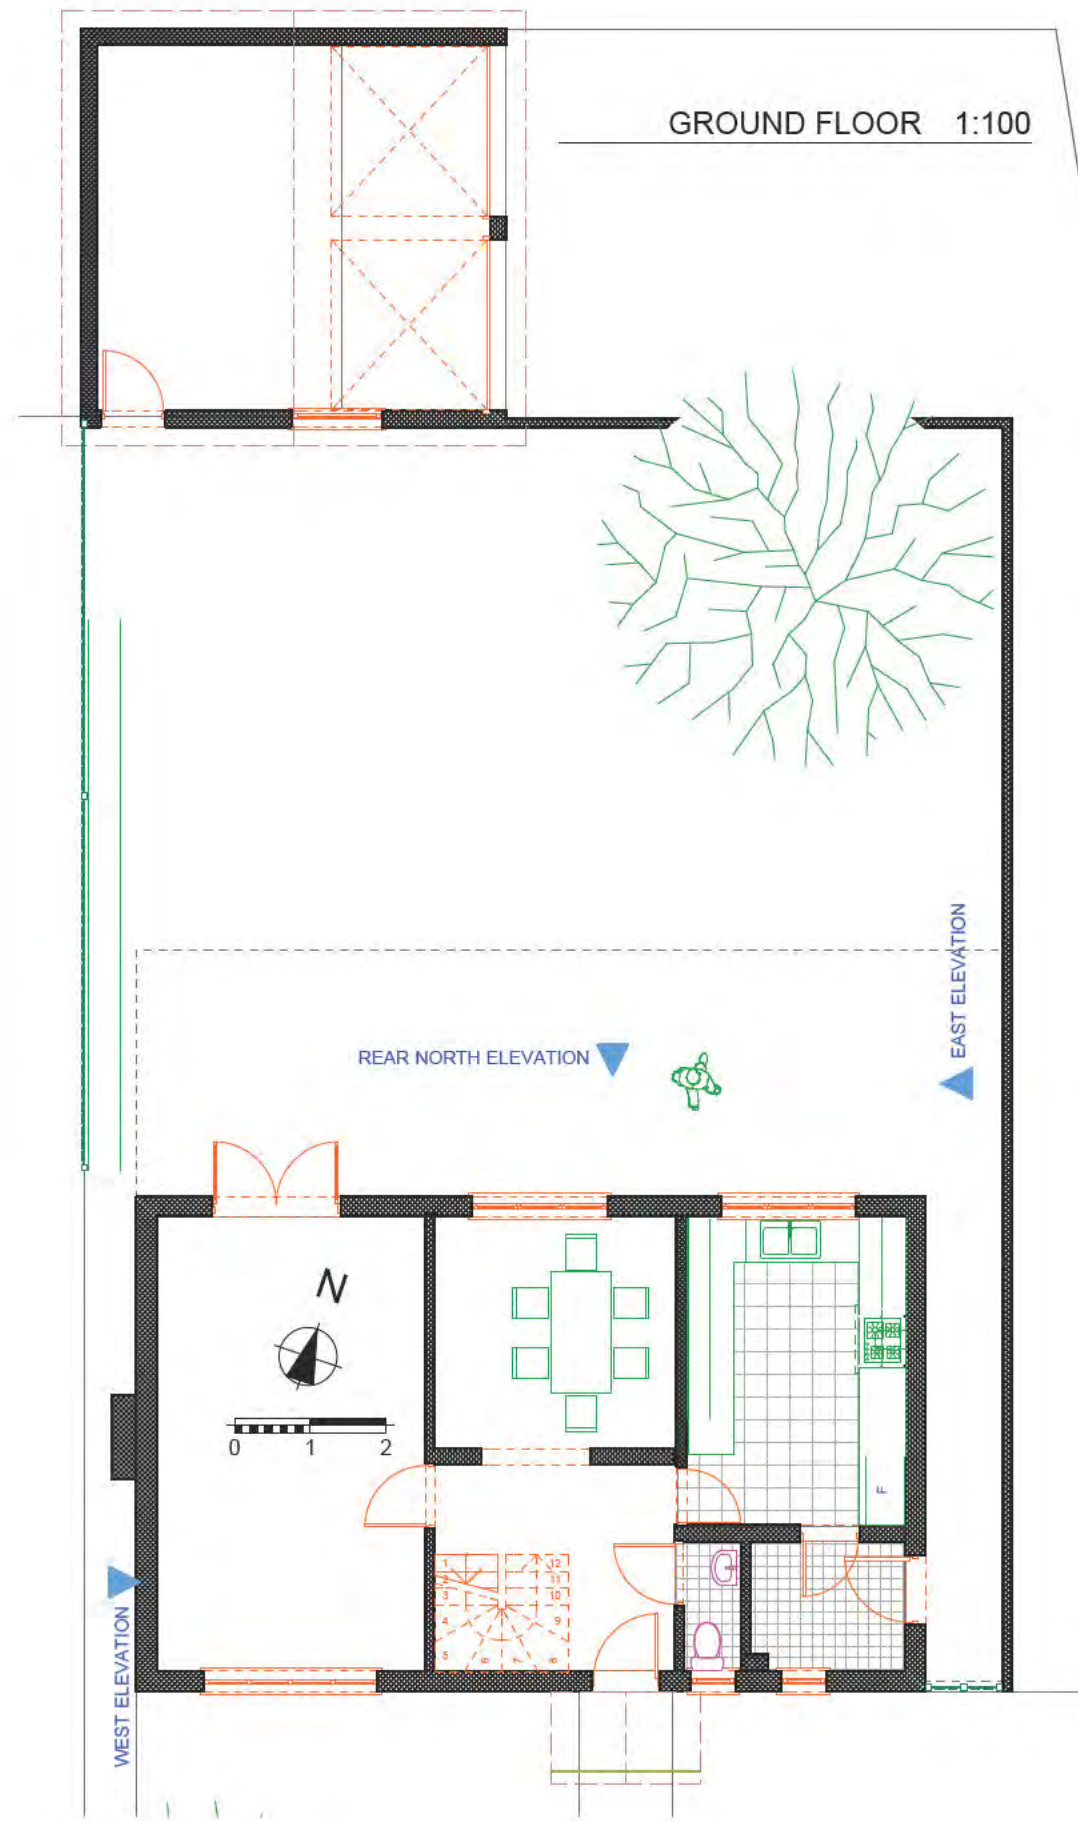

EXISTING STRUCTURE

COMPANY DO NOT ACT AS PRINCIPAL DESIGNER (CMD REGULATION 2015) DO NOT SCALE FROM THIS DRAWING, WORK TO FIGURED DIMENSIONS ON SITE

| | | | | | | |
|----------------|---------------------------------------|---------------|--|-------|-------------|------------|
| DRAWING | FLOOR PLANS EXISTING, FRONT ELEVATION | PROJECT TITLE | SINGLE STOREY REAR EXTENSION | SCALE | SCALE | PROJECT ID |
| DRAWING STATUS | PLANNING APPLICATION | CLIENT | | AT | 03/03/2023 | 2302- 0571 |
| | | ADDRESS | 12 Parker Close, Letchworth Garden City, SG6 3RT | SCALE | PAPER SCALE | DRAWING NR |
| | | | | 1:100 | A3 | 100 |



WEST ELEVATION

1:100



EAST ELEVATION

1:100

 EXISTING STRUCTURE

COMPANY DO NOT ACT AS PRINCIPAL DESIGNER (CMD REGULATION 2015) DO NOT SCALE FROM THIS DRAWING, WORK TO FIGURED DIMENSIONS ON SITE

| DRAWING | SIDE ELEVATIONS EXISTING | | PROJECT TITLE | SINGLE STOREY REAR EXTENSION | SCALE | SCALE | PROJECT ID |
|----------------|--------------------------|--|---------------|--|-------|-------------|------------|
| | | | | | AT | 03/03/2023 | 2302- 0571 |
| DRAWING STATUS | PLANNING APPLICATION | | CLIENT | | SCALE | PAPER SCALE | DRAWING NR |
| | | | ADDRESS | 12 Parker Close, Letchworth Garden City, SG6 3RT | 1:100 | A3 | 101 |

REAR NORTH ELEVATION

1:100



REAR ELEVATION EXISTING



ROOF VIEW

1:100



COMPANY DO NOT ACT AS PRINCIPAL DESIGNER (CMD REGULATION 2015) DO NOT SCALE FROM THIS DRAWING, WORK TO FIGURED DIMENSIONS ON SITE

| | | | | | | | | | |
|----------------|----------------------------------|---------------|--|-------|-------|-------------|------------|------------|------------|
| DRAWING | REAR ELEVATION, 3D REAR EXISTING | PROJECT TITLE | SINGLE STOREY REAR EXTENSION | SCALE | AT | SCALE | 03/03/2023 | PROJECT ID | 2302- 0571 |
| DRAWING STATUS | PLANNING APPLICATION | CLIENT | | SCALE | 1:100 | PAPER SCALE | A3 | DRAWING NR | 102 |
| | | ADDRESS | 12 Parker Close, Letchworth Garden City, SG6 3RT | | | | | | |



FRONT ELEVATION EXISTING





SIDE WEST ELEVATION EXISTING



EAST ELEVATION

COMPANY DO NOT ACT AS PRINCIPAL DESIGNER (CMD REGULATION 2015) DO NOT SCALE FROM THIS DRAWING, WORK TO FIGURED DIMENSIONS ON SITE

| | | | | | | | | |
|----------------|----------------------|--|--|---------------|--|-------|-------------|------------|
| DRAWING | 3D EXISTING | | | PROJECT TITLE | SINGLE STOREY REAR EXTENSION | SCALE | SCALE | PROJECT ID |
| | | | | CLIENT | | AT | 03/03/2023 | 2302- 0571 |
| DRAWING STATUS | PLANNING APPLICATION | | | ADDRESS | 12 Parker Close, Letchworth Garden City, SG6 3RT | SCALE | PAPER SCALE | DRAWING NR |
| | | | | | | 1:100 | A3 | 103 |

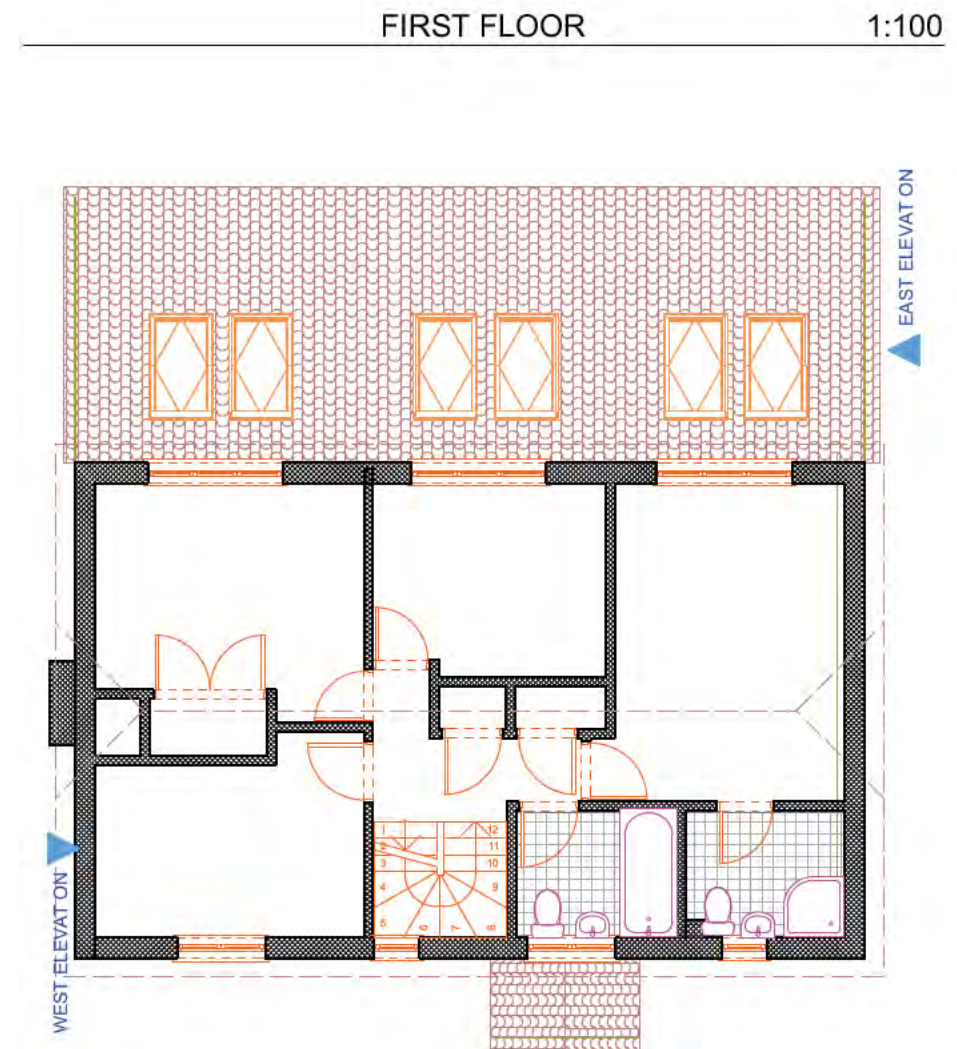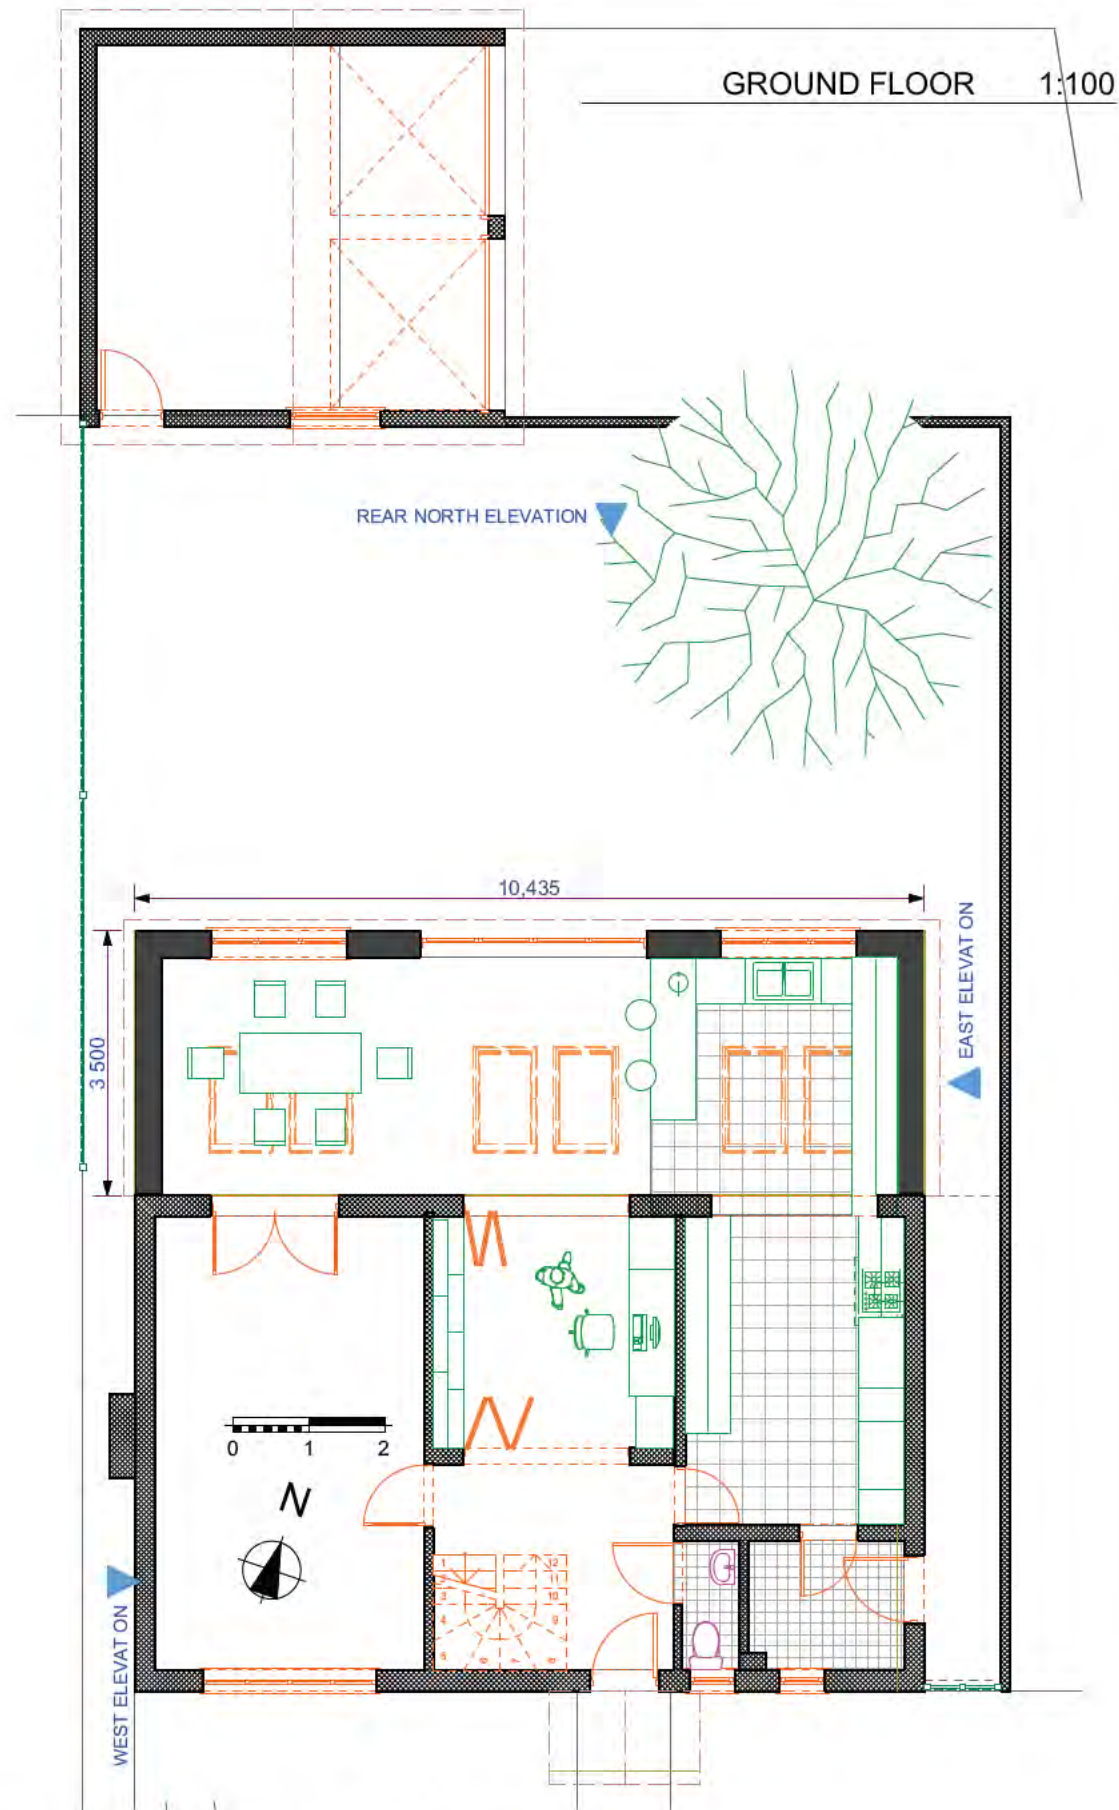

| | | | | | | | | | |
|----------------|----------------------|---------------|--|-------|-------|-------------|------------|------------|------------|
| DRAWING | FLOOR PLANS PROPOSED | PROJECT TITLE | SINGLE STOREY REAR EXTENSION | SCALE | AT | SCALE | 03/03/2023 | PROJECT ID | 2302- 0571 |
| DRAWING STATUS | PLANNING APPLICATION | CLIENT | | SCALE | 1:100 | PAPER SCALE | A3 | DRAWING NR | 104 |
| | | ADDRESS | 12 Parker Close, Letchworth Garden City, SG6 3RT | | | | | | |



REAR ELEVATION PROPOSED



SIDE ELEVATION WEST



FRONT ELEVATION PROPOSED



TOP VIEW ROUND FLOOR

COMPANY DO NOT ACT AS PRINCIPAL DESIGNER (CMD REGULATION 2015) DO NOT SCALE FROM THIS DRAWING, WORK TO FIGURED DIMENSIONS ON SITE

| | | | | | | | |
|----------------|----------------------|--|---------------|--|-------|-------------|------------|
| DRAWING | 3D PROPOSED | | PROJECT TITLE | SINGLE STOREY REAR EXTENSION | SCALE | SCALE | PROJECT ID |
| DRAWING STATUS | PLANNING APPLICATION | | CLIENT | | AT | 03/03/2023 | 2302- 0571 |
| | | | ADDRESS | 12 Parker Close, Letchworth Garden City, SG6 3RT | SCALE | PAPER SCALE | DRAWING NR |
| | | | | | 1:100 | A3 | 105 |



FRONT SOUTH ELEVATION

1:100



REAR NORTH ELEVATION

1:100



EAST ELEVATION

1:100

COMPANY DO NOT ACT AS PRINCIPAL DESIGNER (CMD REGULATION 2015) DO NOT SCALE FROM THIS DRAWING, WORK TO FIGURED DIMENSIONS ON SITE

| | | | | | | | |
|----------------|----------------------|--|---------------|--|-------|-------------|------------|
| DRAWING | ELEVATIONS PROPOSED | | PROJECT TITLE | SINGLE STOREY REAR EXTENSION | SCALE | SCALE | PROJECT ID |
| | | | CLIENT | | AT | 03/03/2023 | 2302- 0571 |
| DRAWING STATUS | PLANNING APPLICATION | | ADDRESS | 12 Parker Close, Letchworth Garden City, SG6 3RT | 1:100 | PAPER SCALE | DRAWING NR |
| | | | | | | A3 | 106 |



WEST ELEVATION

1:100



REAR ELAVTION PROPSOED

COMPANY DO NOT ACT AS PRINCIPAL DESIGNER (CMD REGULATION 2015) DO NOT SCALE FROM THIS DRAWING, WORK TO FIGURED DIMENSIONS ON SITE

| | | | | | | | | |
|----------------|--------------------------|--|--|---------------|--|-------|-------------|------------|
| DRAWING | SIDE ELEVATIONS PROPOSED | | | PROJECT TITLE | SINGLE STOREY REAR EXTENSION | SCALE | SCALE | PROJECT ID |
| | | | | CLIENT | | AT | 03/03/2023 | 2302- 0571 |
| DRAWING STATUS | PLANNING APPLICATION | | | ADDRESS | 12 Parker Close, Letchworth Garden City, SG6 3RT | SCALE | PAPER SCALE | DRAWING NR |
| | | | | | | 1:100 | A3 | 107 |