

GENERAL NOTES

No.	Description
01	Check all dimensions on site

REVISIONS

Rev.	Date	Description

PROJECT

Proposed Outbuilding at 16 Hitchin Road, Letchworth, Herts, SG6 3LT.
--

DRAWING TITLE

Proposed Block Plan

INFORMATION

Job ref	2211
Drawing no.	2211-07
Scale	1:500 @ ISOA3
Date	Feb 23
Drawn	CWM



GENERAL NOTES

No.	Description
01	Check all dimensions on site

REVISIONS

Rev.	Date	Description

PROJECT


Proposed Outbuilding at
16 Hitchin Road, Letchworth, Herts,
SG6 3LT.

DRAWING TITLE

Site Location Plan

INFORMATION

Job ref	2211
Drawing no.	2211-06
Scale	1:500/1:1250 @ ISOA3
Date	Feb 23
Drawn	CWM

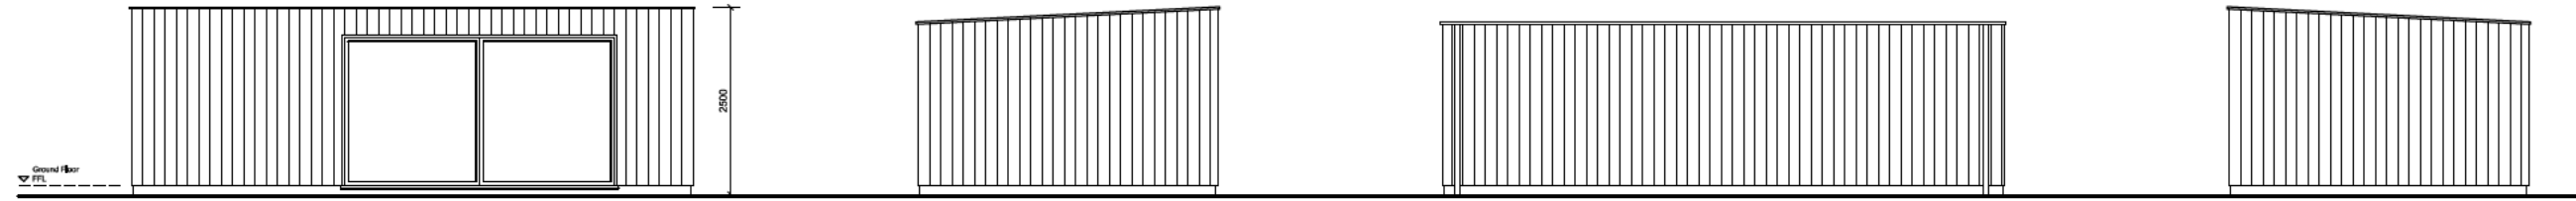

SOUTH ELEVATION
(as proposed)

WEST ELEVATION
(as proposed)



NORTH ELEVATION
(as proposed)

EAST ELEVATION
(as proposed)

0 1 5 METRES @ 1:100 SCALE


GENERAL NOTES	
No.	Description
01	Check all dimensions on site
02	EXTERNAL FINISHES: ROOF: EPDM rubber roof finished in dark grey WALLS: Timber cladding WINDOWS / DOORS: Powder coated aluminium finished in dark grey

REVISIONS		
Rev.	Date	Description

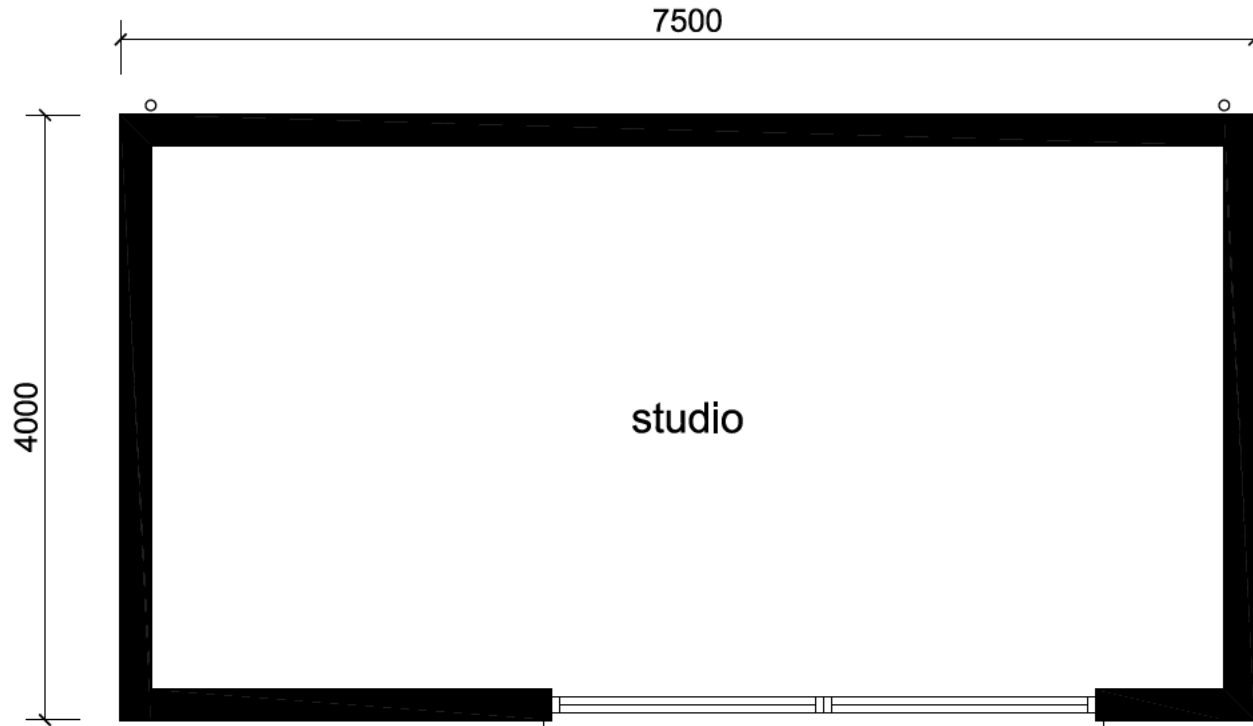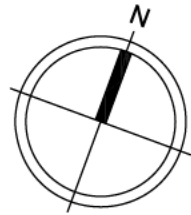

GROUND FLOOR PLAN
(as proposed)

0 2,5 METRES @ 1:50 SCALE

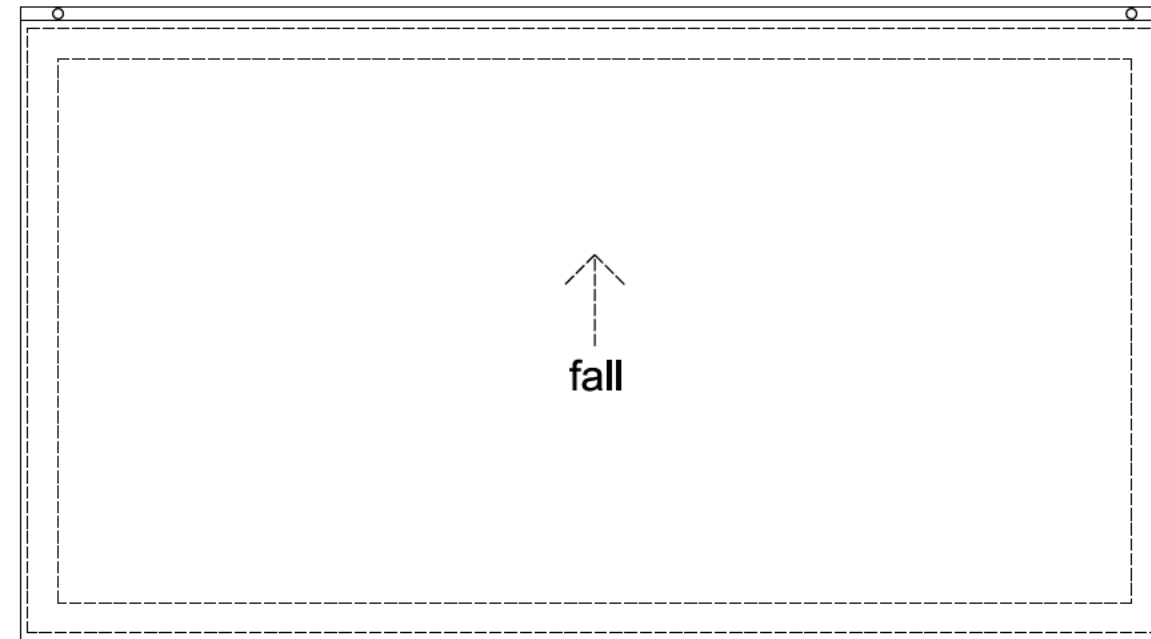

ROOF PLAN
(as proposed)

PROJECT	
Proposed Outbuilding at 16 Hitchin Road, Letchworth, Herts, SG6 3LT.	

DRAWING TITLE	
Proposed Plans and Elevations	

INFORMATION	
Job ref	2211
Drawing no.	2211-08
Scale	1:50, 1:100 @ ISOA3
Date	Feb 23
Drawn	CWM