


Plans of front garden of 69 Redhoods Way West  
 for The Letchworth Heritage Foundation for permission  
 to change existing concrete to Resin + gravel to lawn,  
 including a garden at the front edge for bushes.

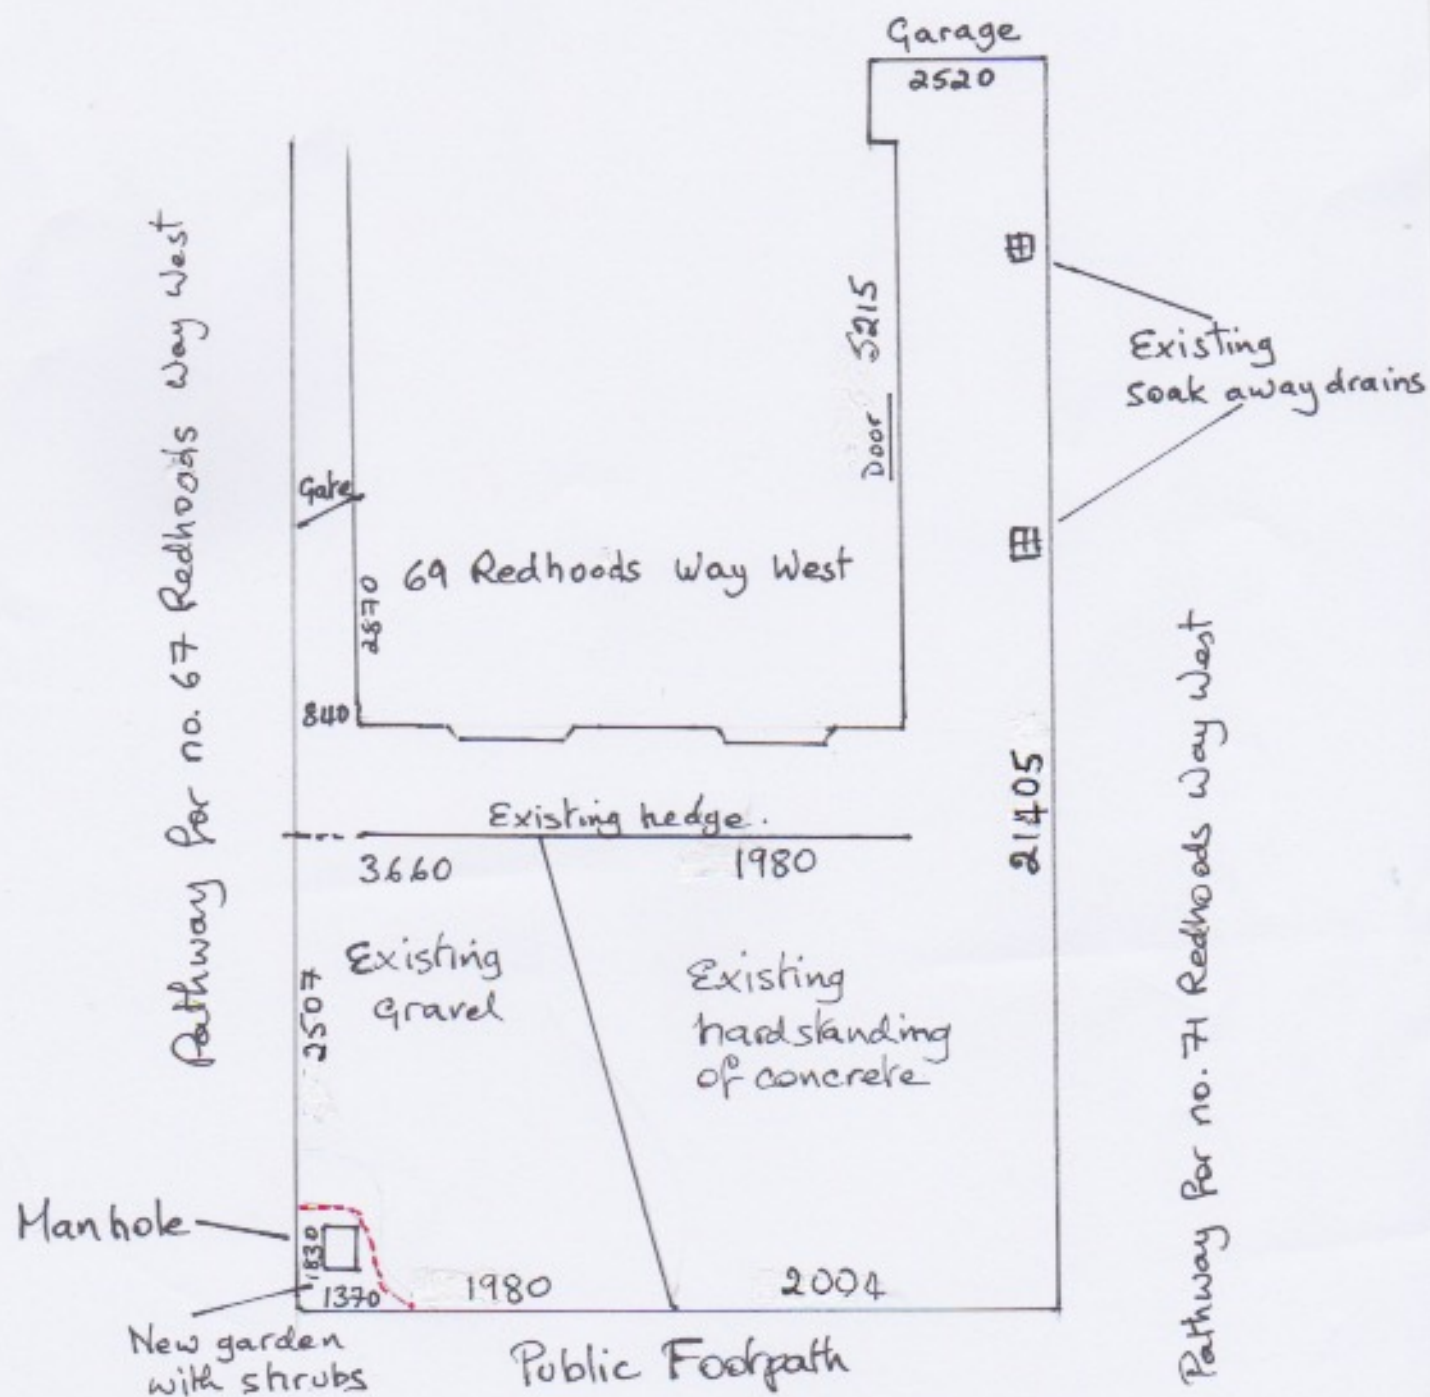

Front garden + sideway  
 to 69, Redhoods Way West  
 Letchworth Garden City

Scale 1 centimetre = 1 metre