
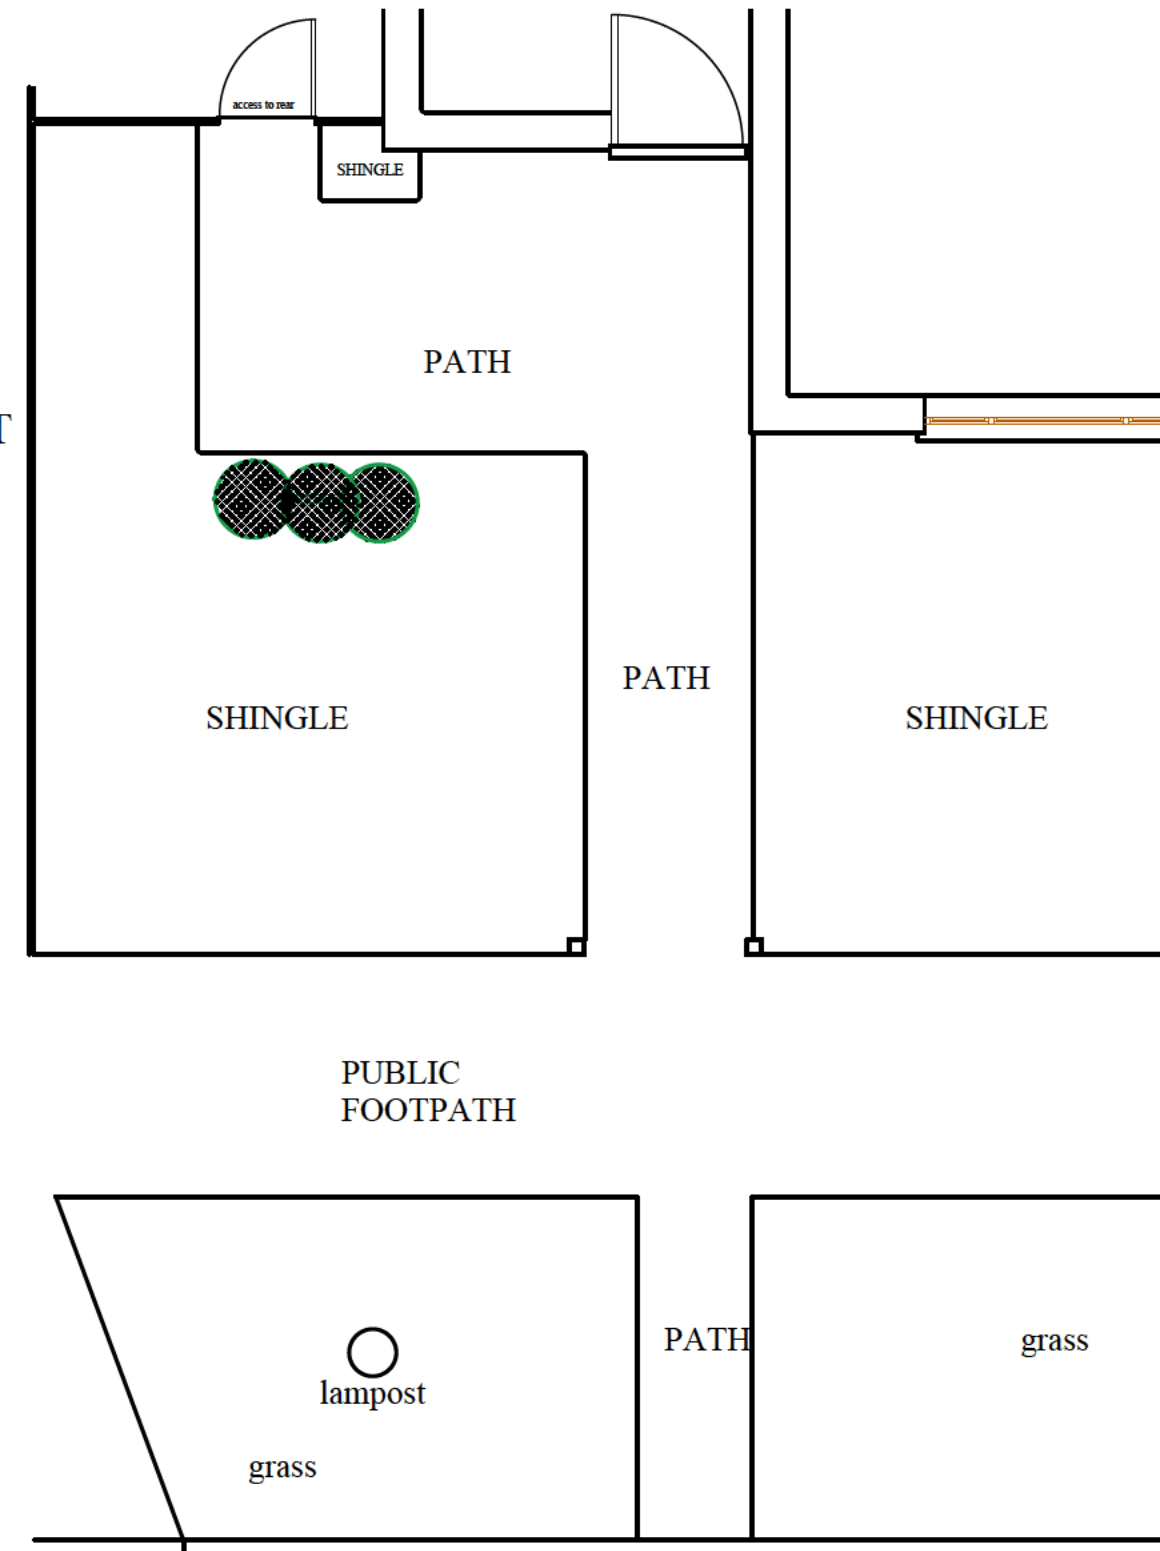


PROPOSED PLAN 1:50

EXISTING PLA

NOTES

- 1- REMOVE EXISTING WIRE FENCE TO DRIVES SIDE
- 2- PROVIDE TWO 1000M WIDE CONCRETE STRIPS 1000MM APART 4.8M DEEP TO DRIVE ON
- 3- REMOVE HEDGE BUT RE-TURF RIGHT HAND SIDE OF GARDEN TO INCREASE GREEN AREA.

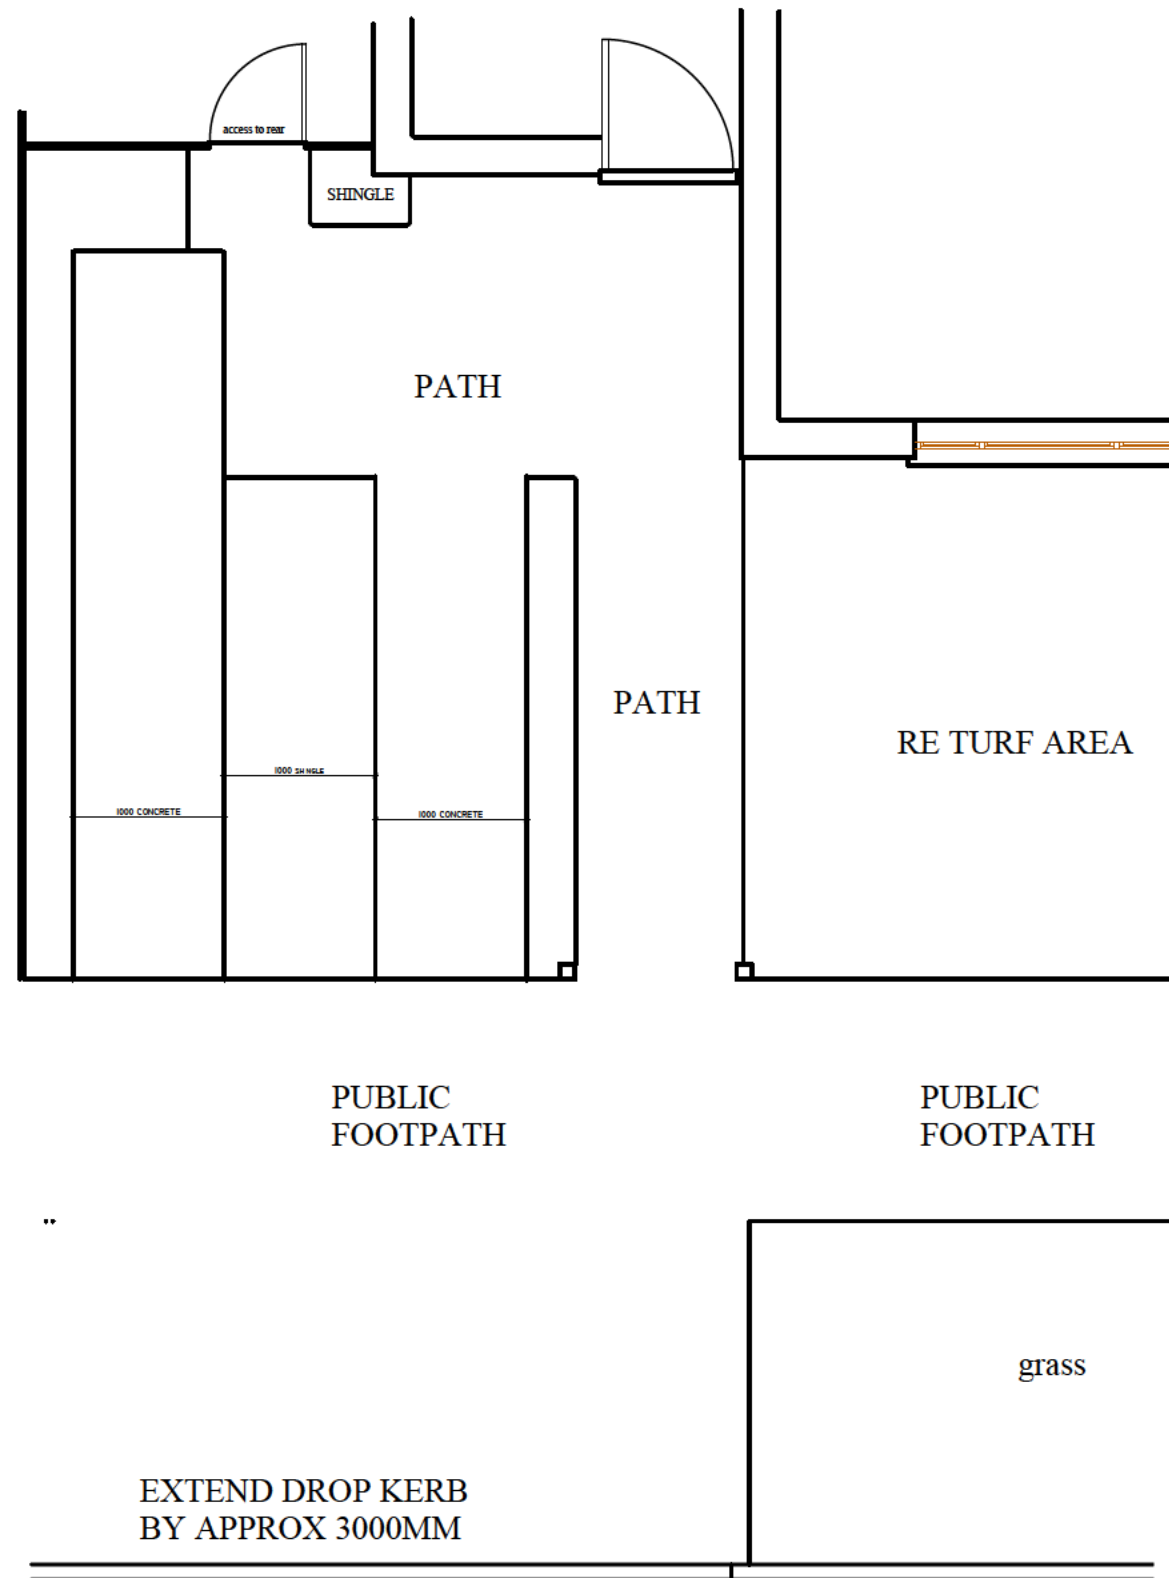

RELOCATE LAMPOST.

ROAD WAY

ROAD WAY

Date
7/05/23

Scale
1:50

Drawing No. CA-011889