



Land Registry Current title plan


Title number **HD413686**
Ordnance Survey map reference **TL2232NW**
Scale **1:1250**
Administrative area **Hertfordshire : North Hertfordshire**

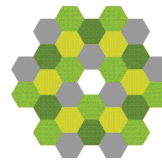

©Crown Copyright. Produced by Land Registry. Reproduction in whole or in part is prohibited without the prior written permission of Ordnance Survey. Licence Number 100026316.

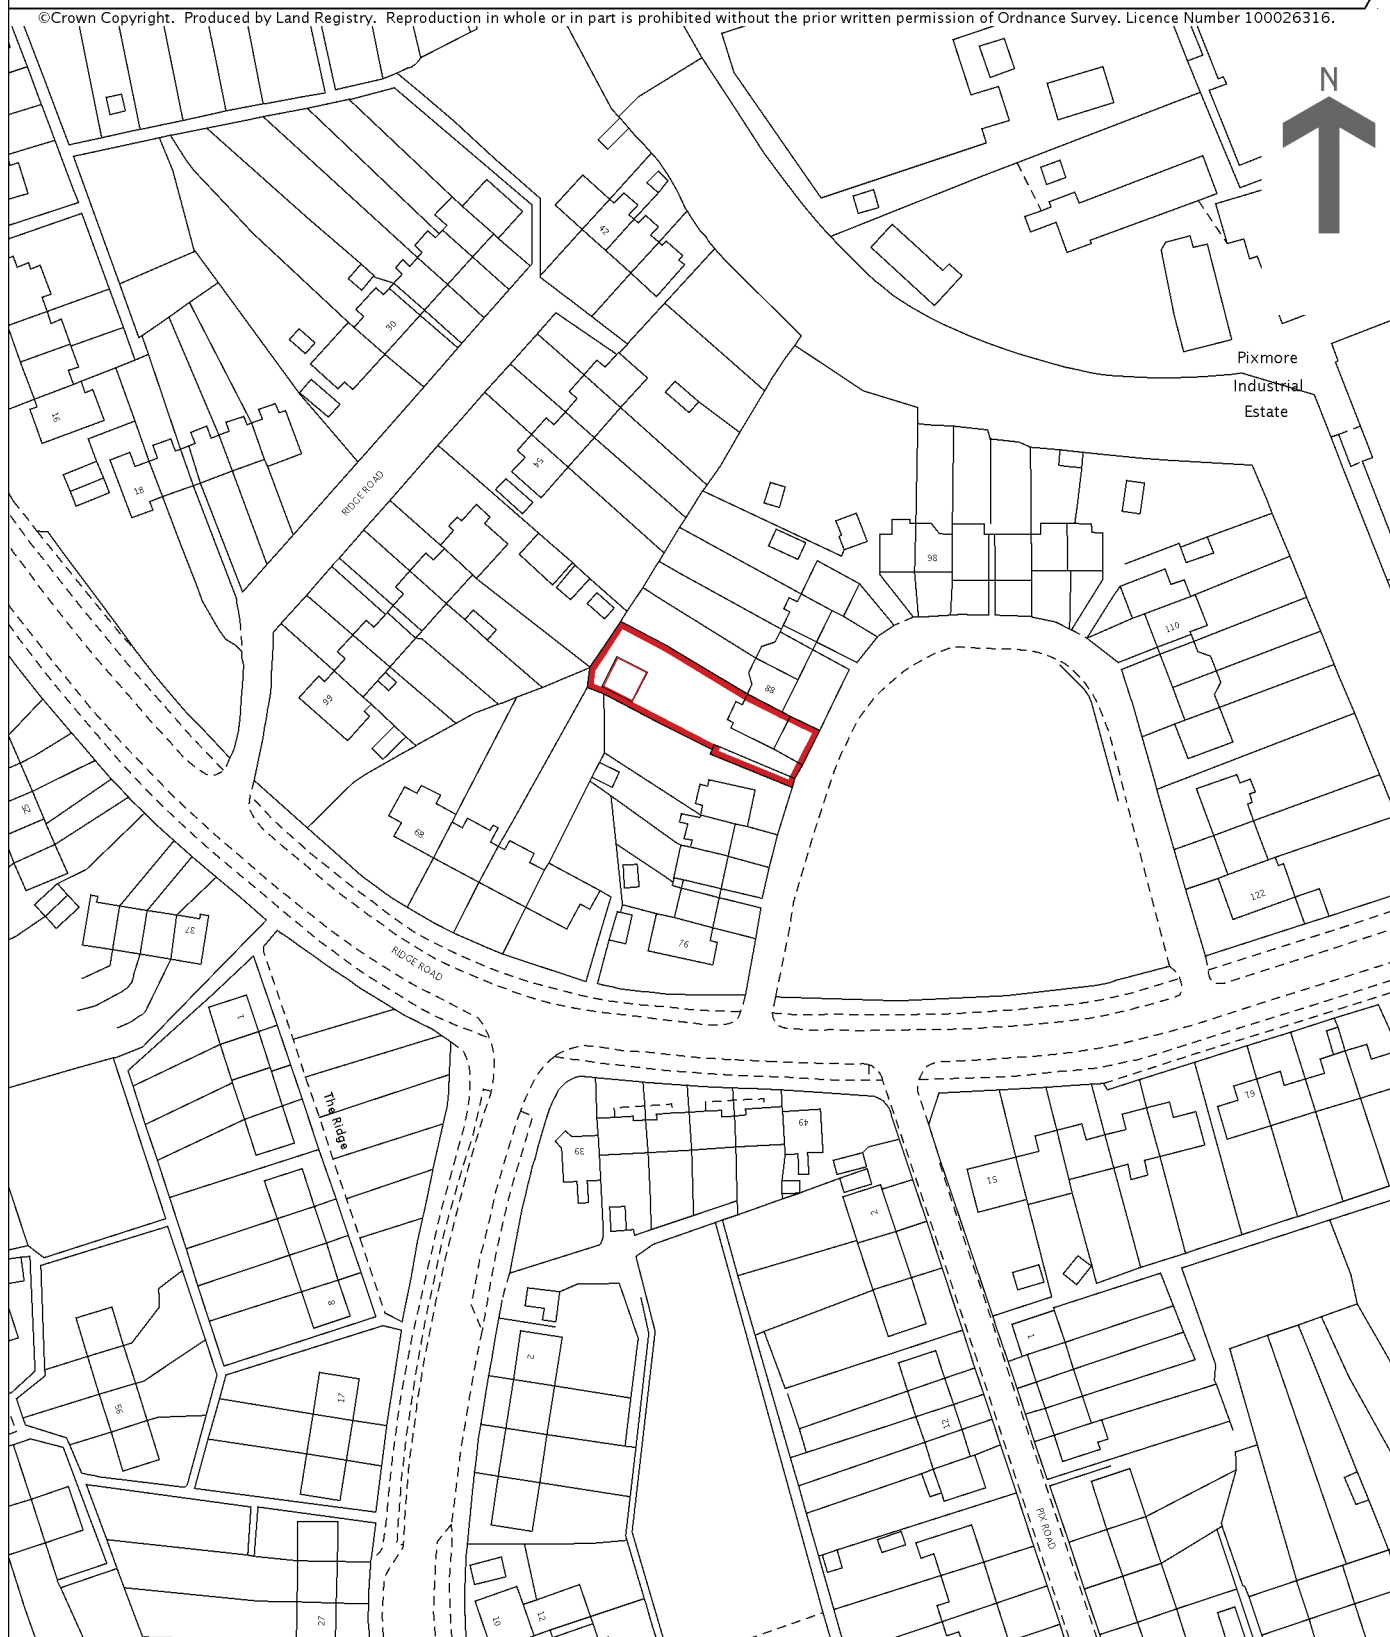

Current LAYOUT 86 RIDGE RD

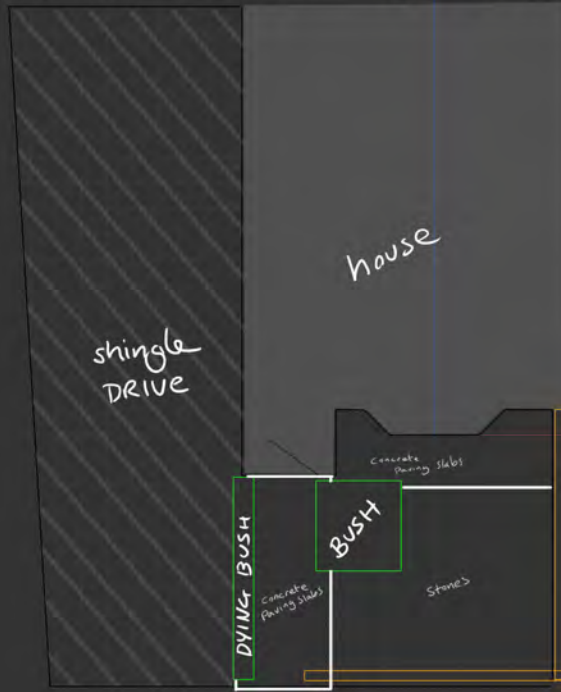

PROPOSED LAYOUT 86 RIDGE RD

