

Contract

26 North Avenue, Letchworth Garden City

Title

LOCATION PLAN

Scale

1:1250

Date

11:2023


Drawing No.

08/AD/23

Rev

A4



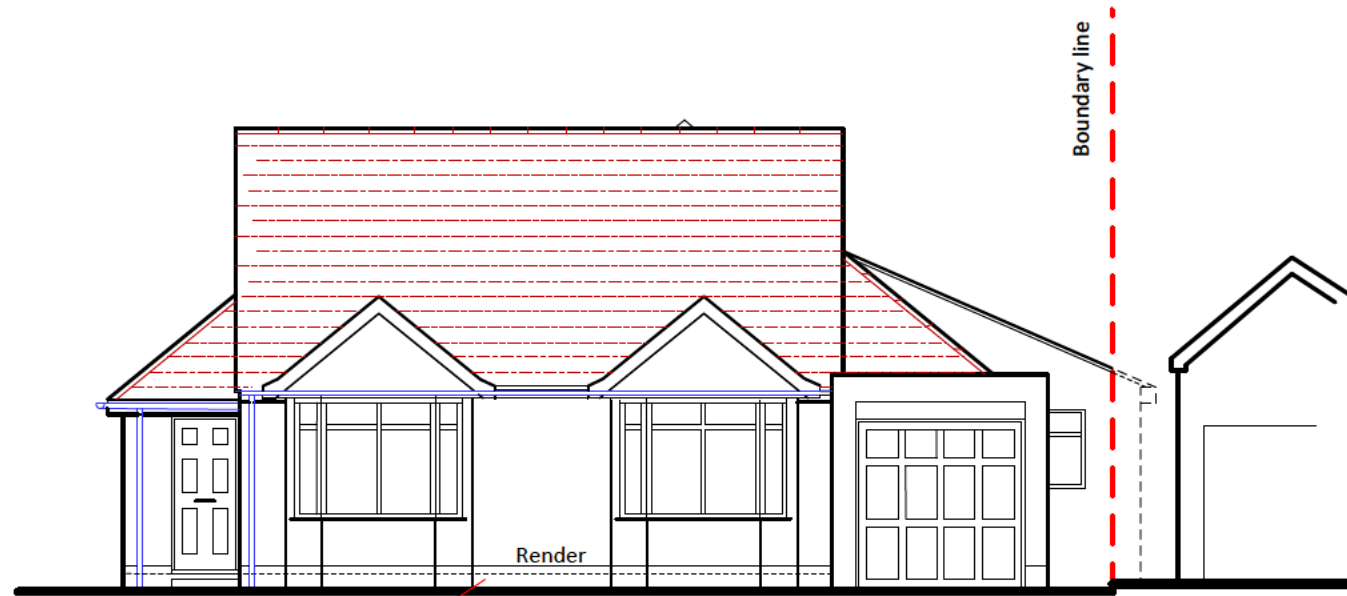


Brick plinth painted black

Render

Boundary line


FRONT

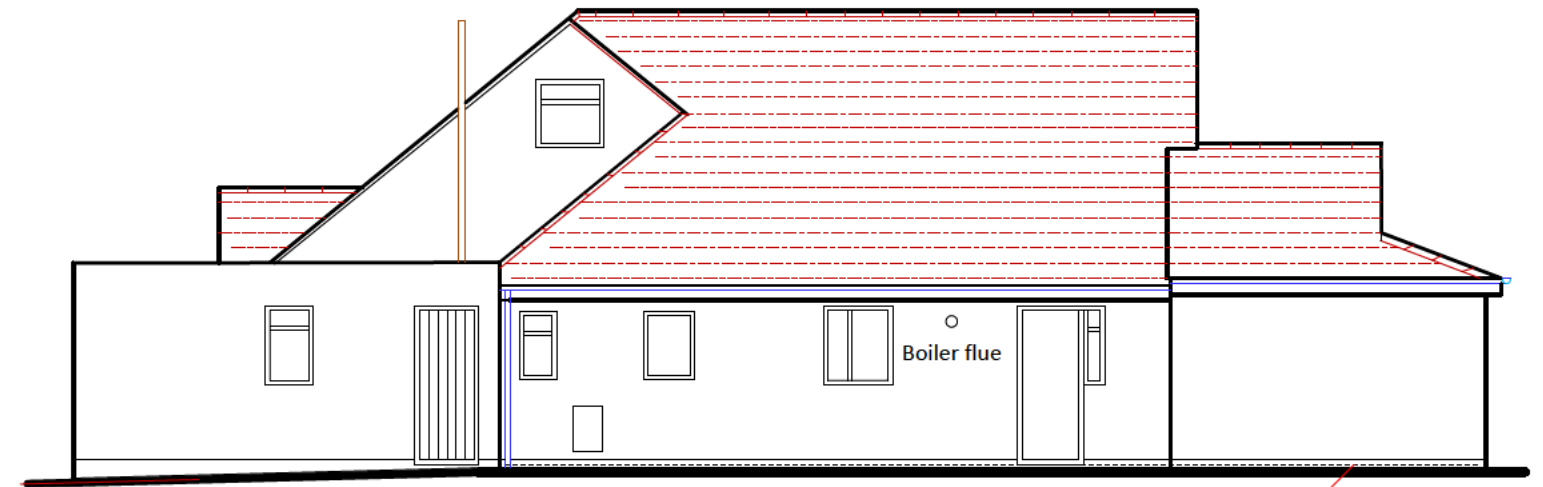


Boiler flue

FFL



SIDE

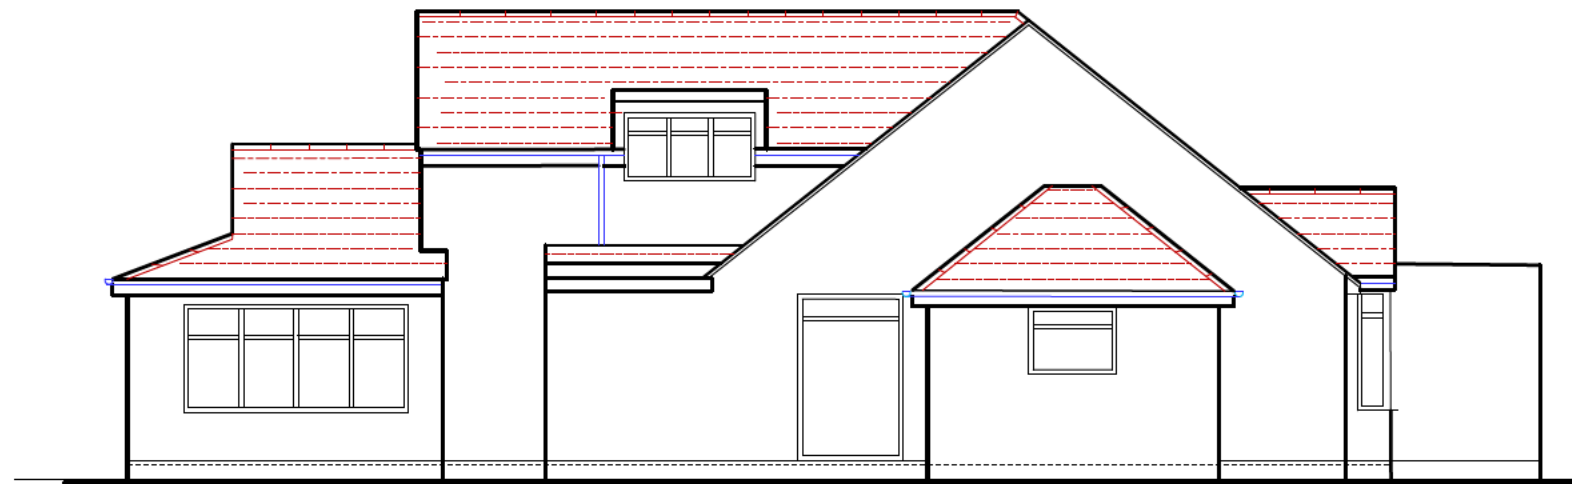

SIDE

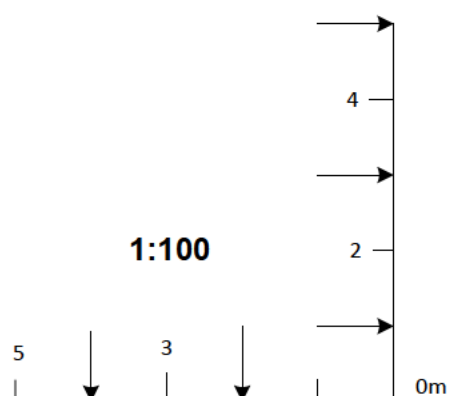


Title	Title	Scale	Date	Drawing No.	Rev
26 North Avenue, Letchworth GC	Existing Elevations	1:100	11.2023	03/RK/23	

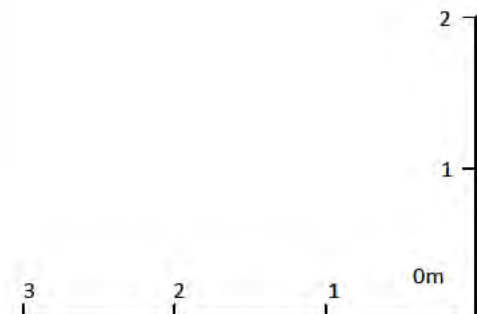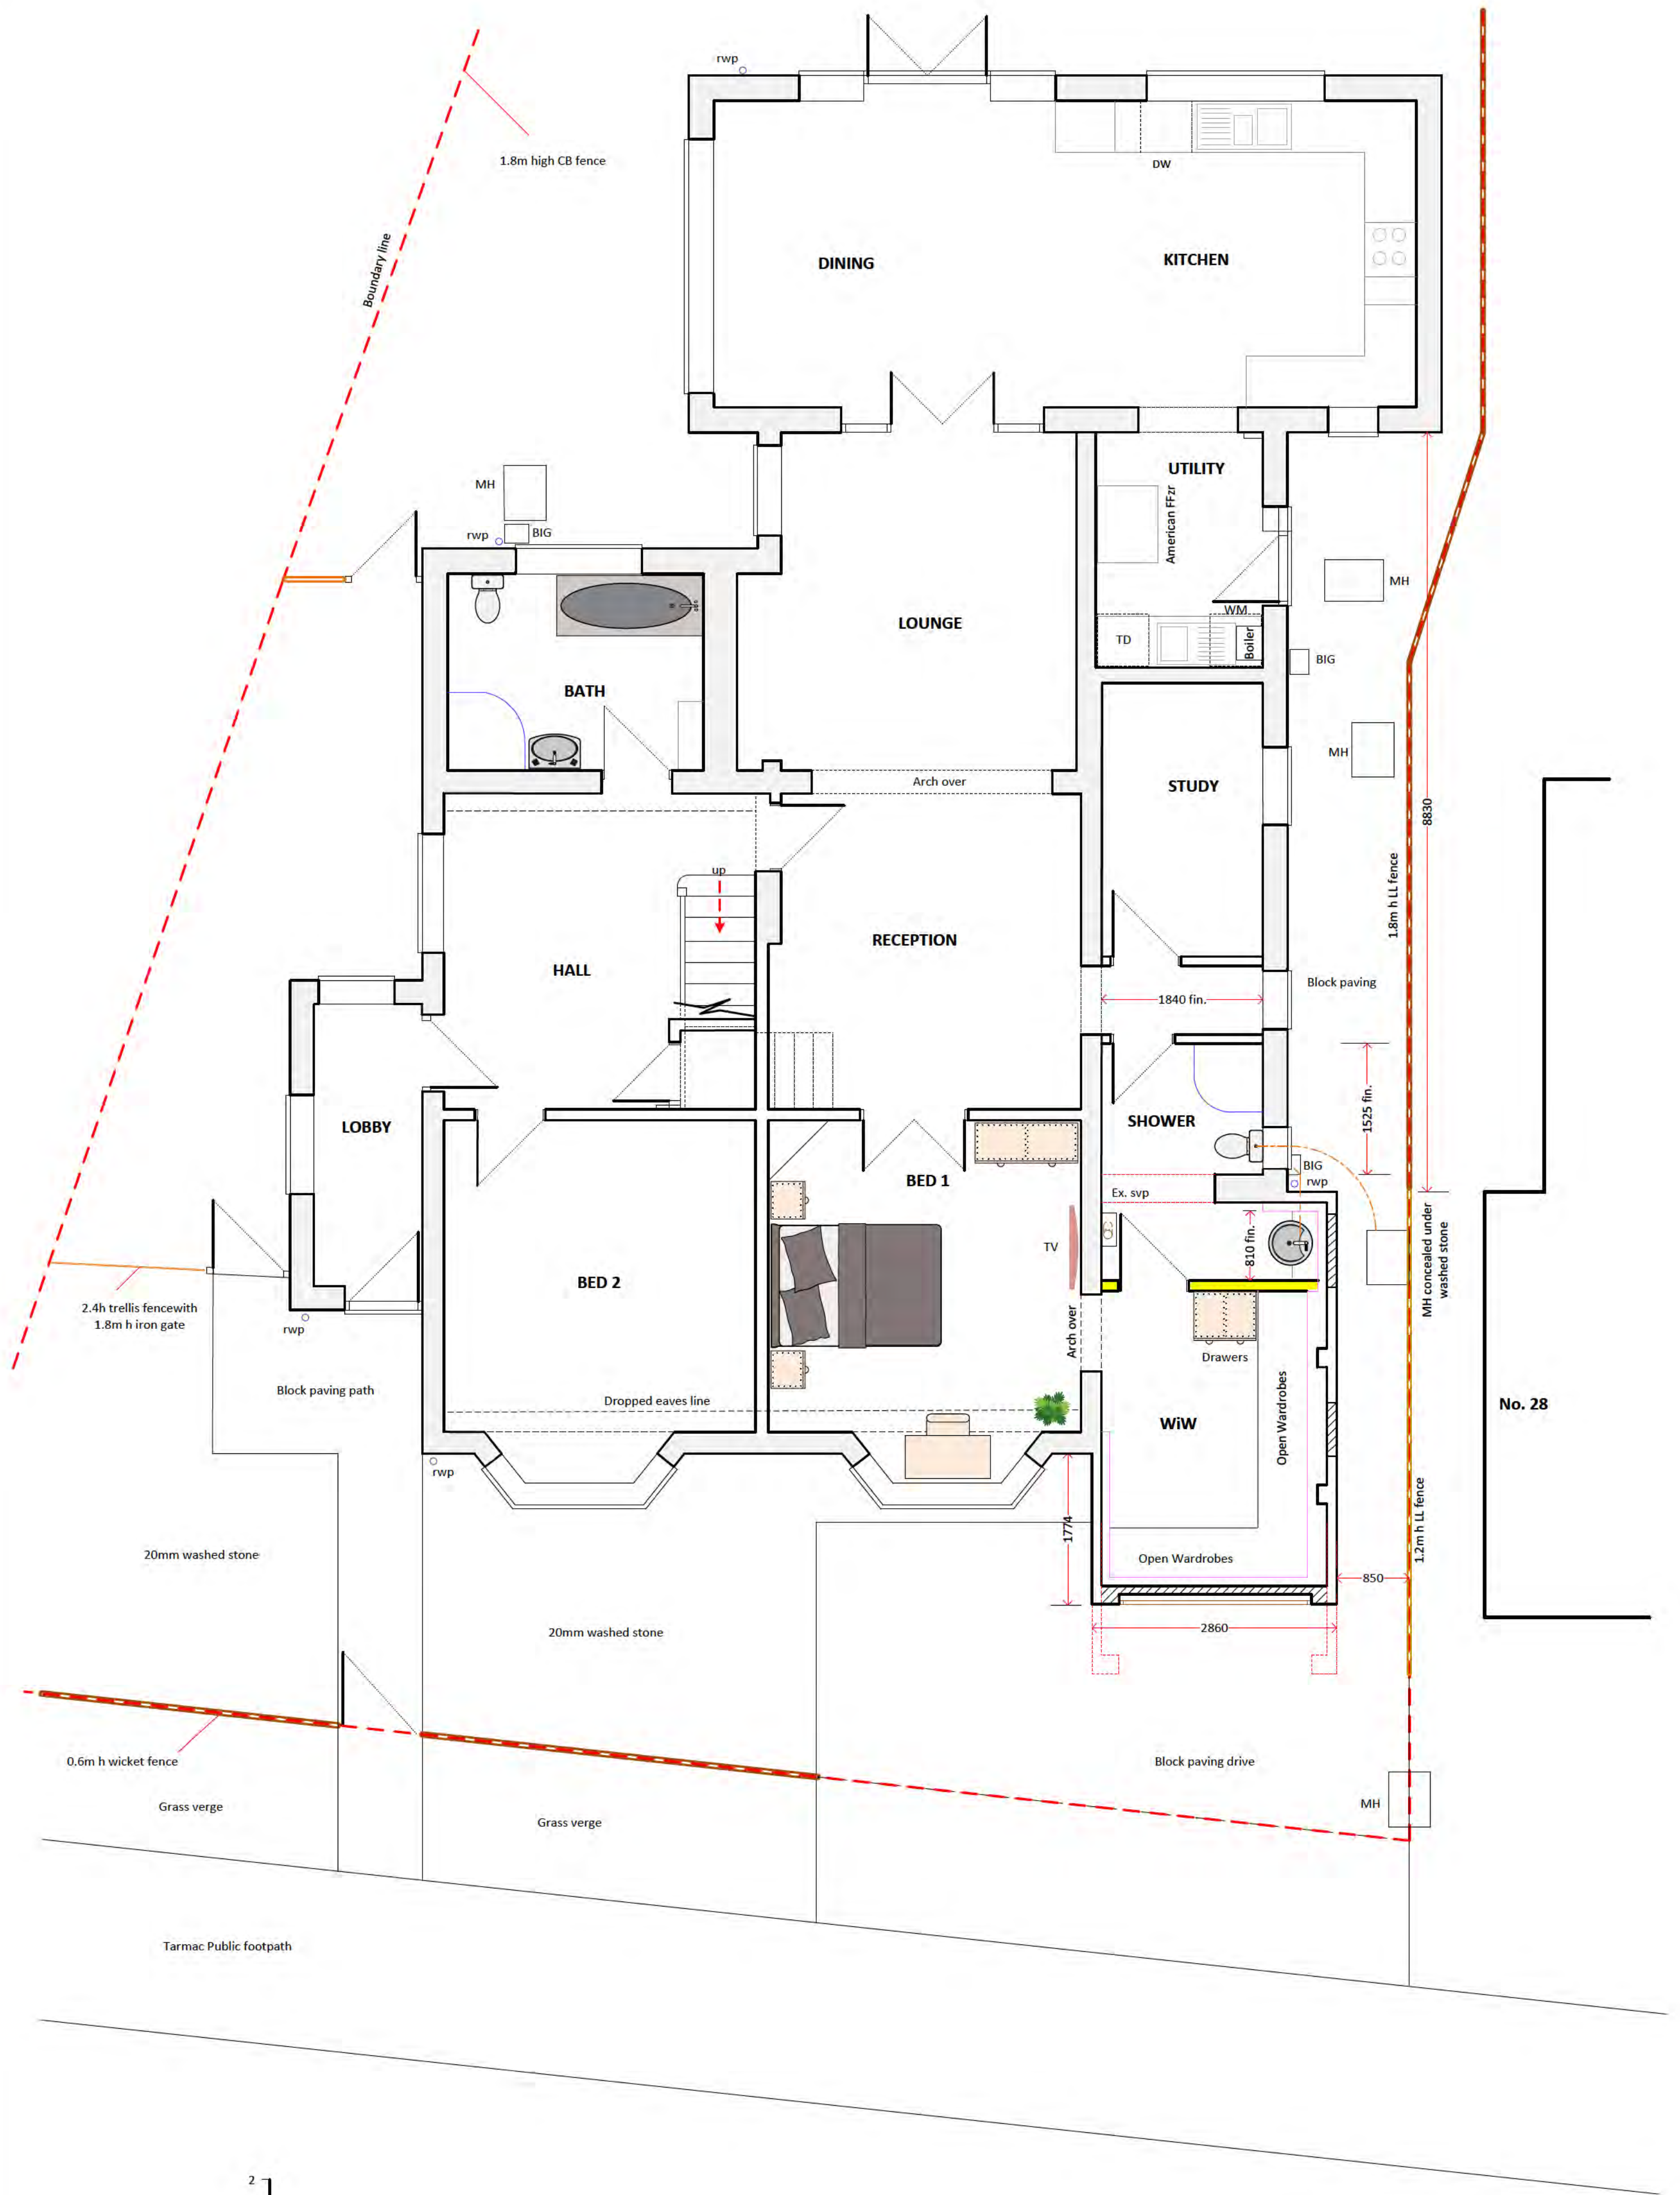



Brick plinth painted black


FRONT

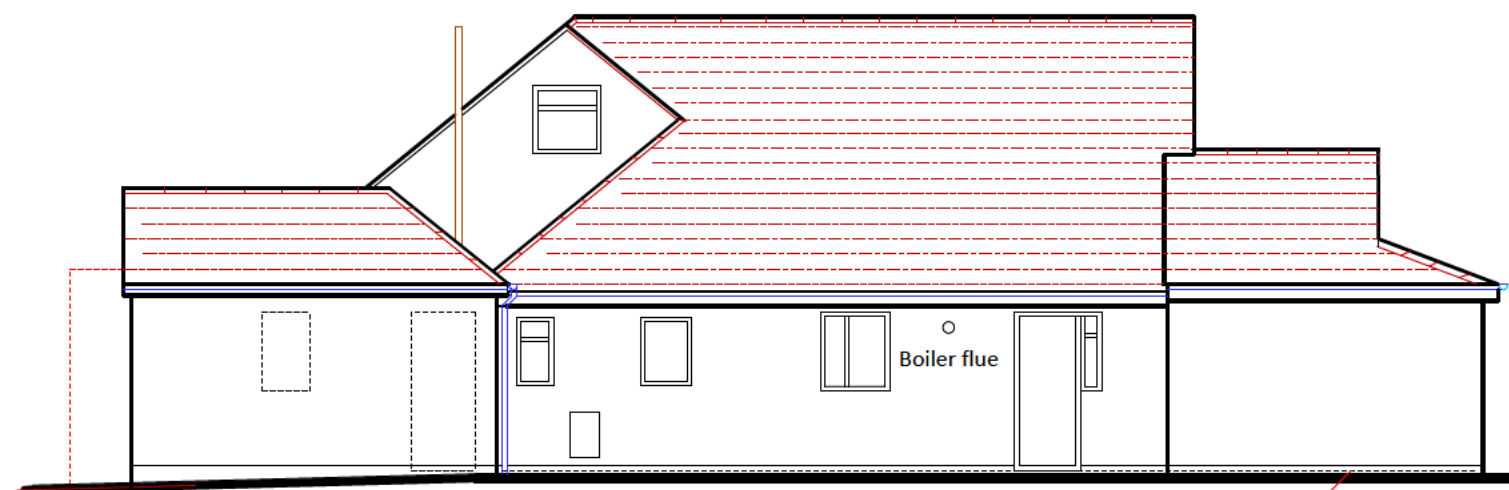

Boiler flue


FFL

SIDE

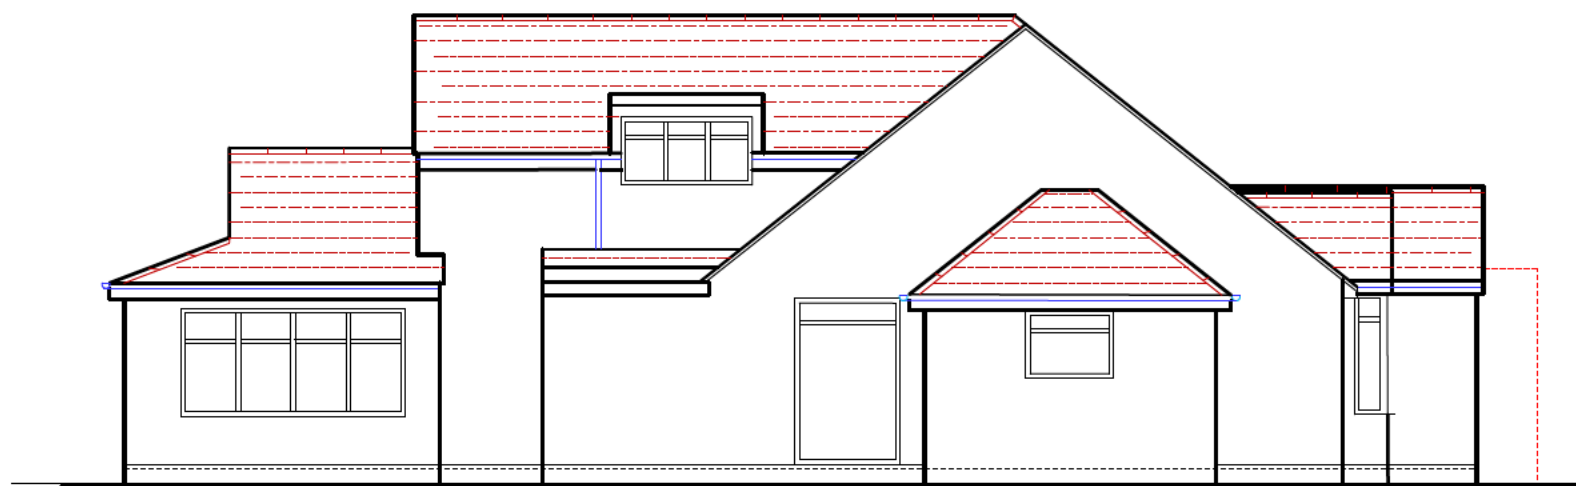

SIDE

Walls cream rendered to match existing
White upvc soffit and fascia to match existing
Black upvc rwp & gutter to match existing
Red/brown small plain roof tiles to match ex.

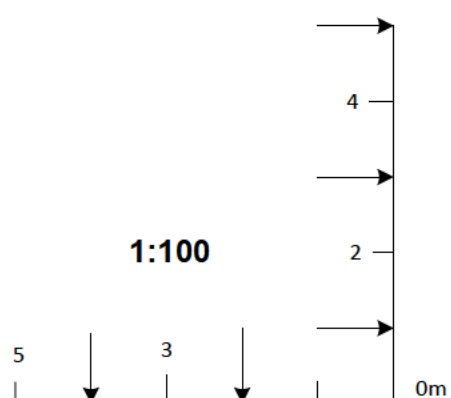

Title	Title	Scale	Date	Drawing No.	Rev
26 North Avenue, Letchworth GC	Proposed Elevations	1:100	11.2023	06/RK/23	

