

**Greenhouse:**

Elite The Edge 800 Pent Roof Greenhouse, 8ft x 10ft model in black powder coating finish with toughened glass to blend into the surroundings. Photo shows the style of the greenhouse not the colour.

Elevations:



The rear elevation will face the neighbour's boundary (distance 1.4m) directly opposite their existing chicken shed, and fencing at an elevation of 1800 to 2005mm and bushes that exceed 3m height. Overall the elevations will sit lower than the existing shed due to the sloping nature of the garden, the land at its highest at the rear boundary fence.

**Site:**


Greenhouse to be sited 1.4m from boundary with neighbour.

Pent style to match and mirror the pent shed on the other side of the garden.

Total outbuildings area: circa 5% of rear garden area and 16 square metres.

See site plan on next page.

15 Field Lane

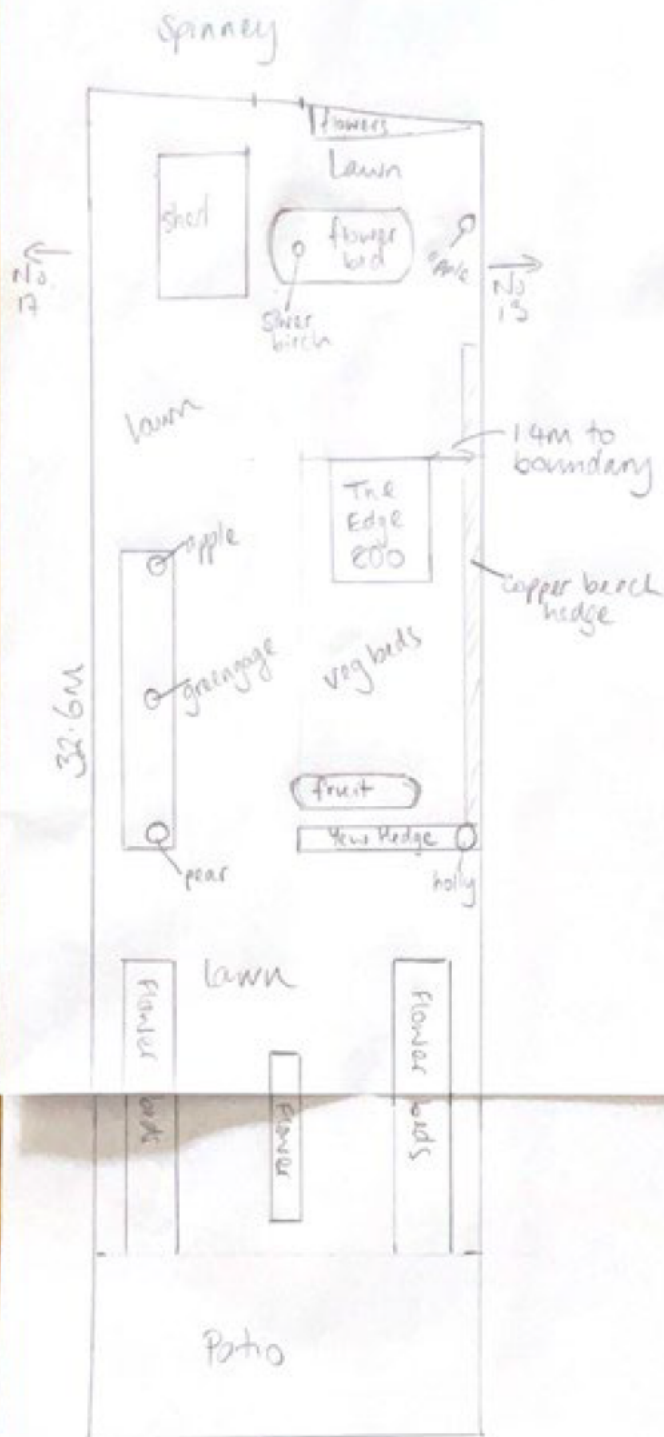

10m  
House + front garden      1cm = 1m