



This map is centred upon Ordnance Survey grid reference 521,358,232,411




1:500



LIGHT OR
← THIS BRINDLE
DEPENDS ON
AVAILABILITY


**Reclaimed Permeable
Block Pavers Light
Brindle**

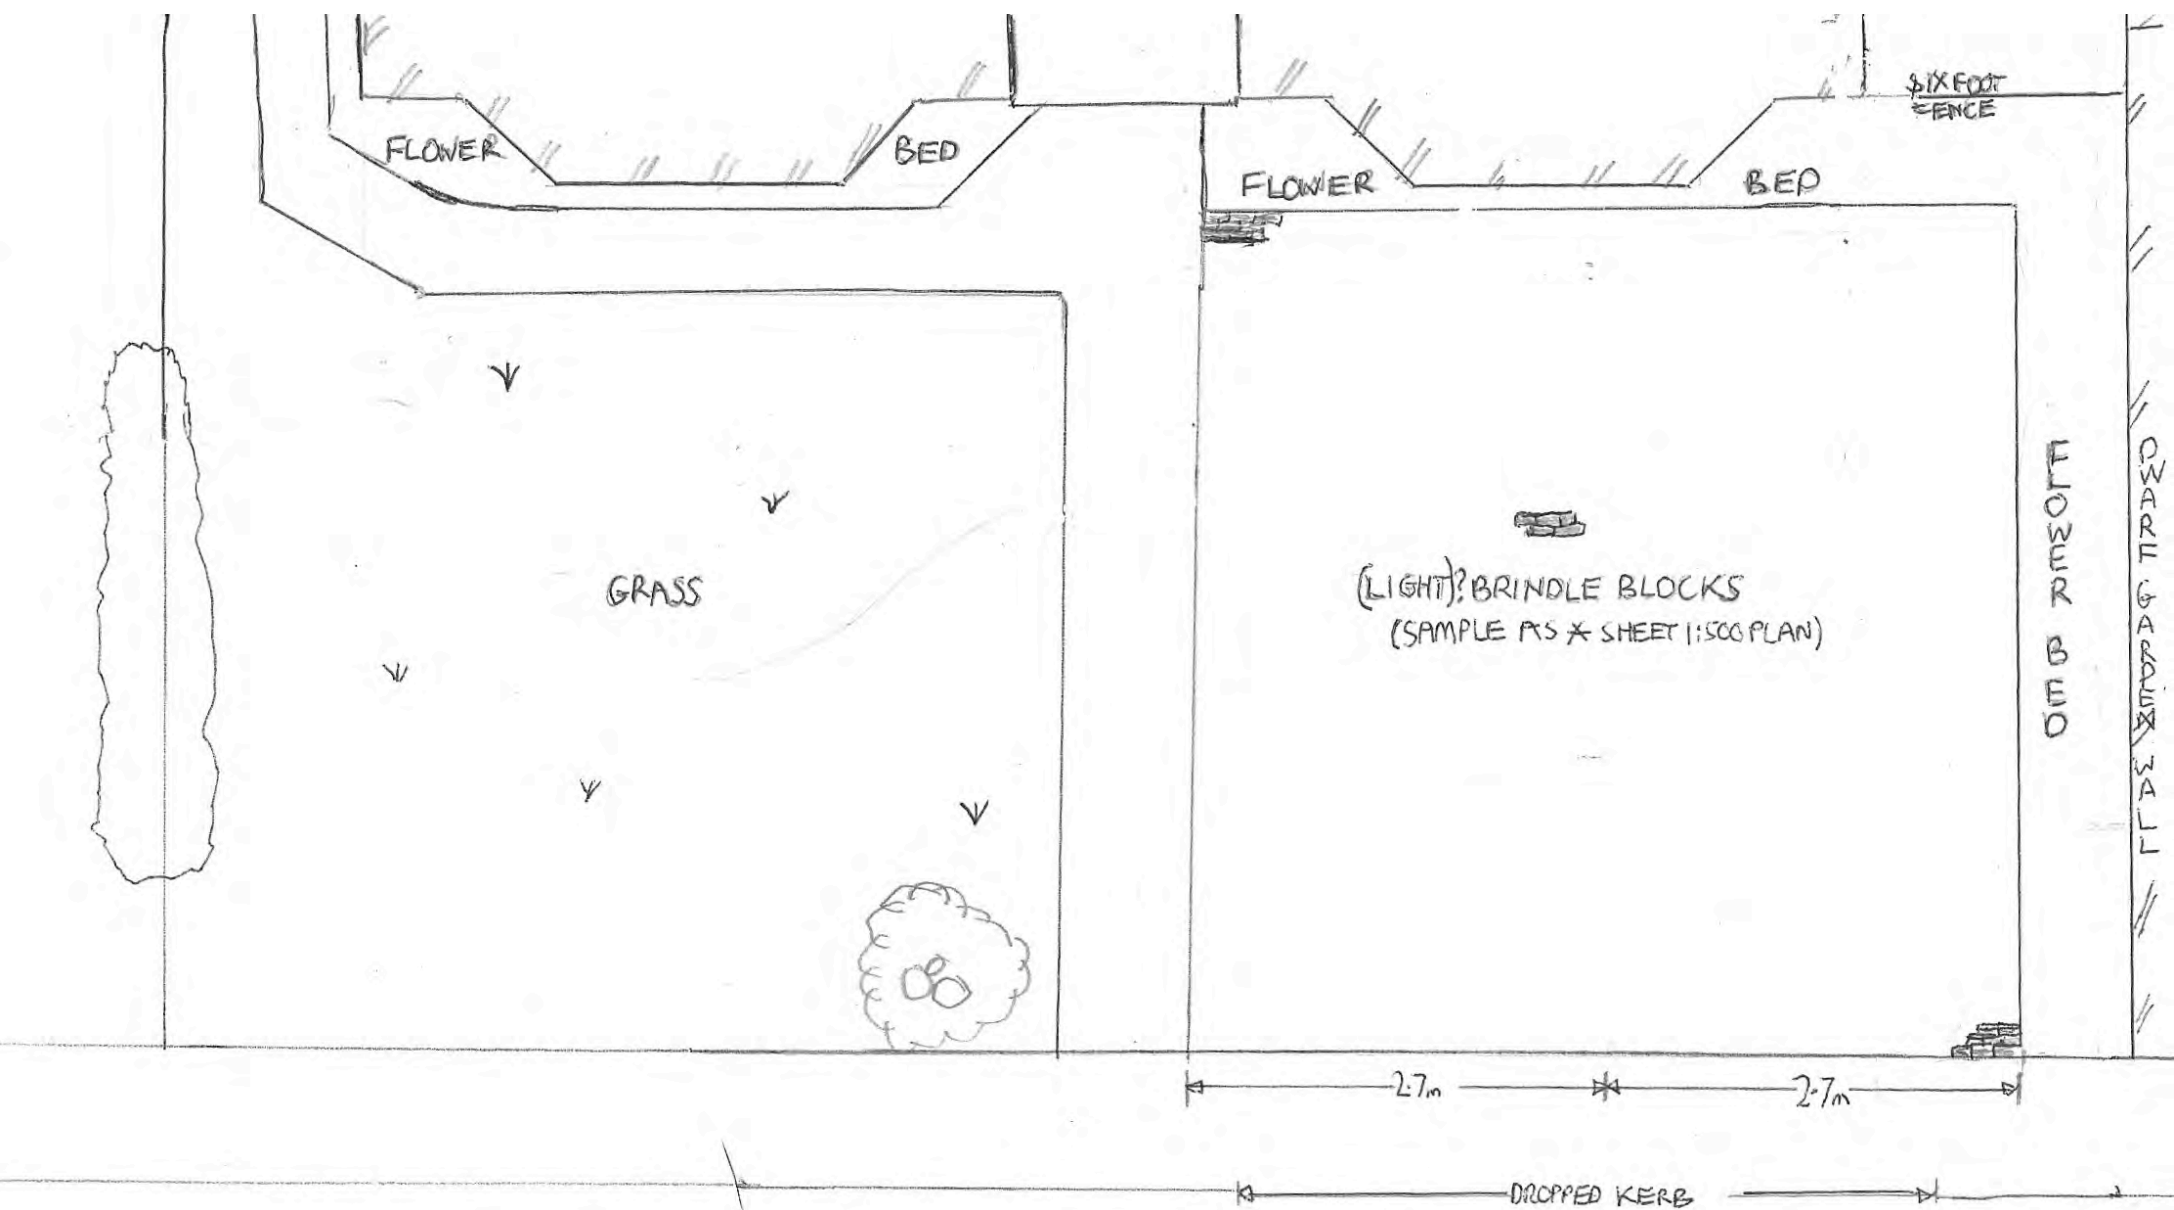


ALL SCALE 1:50

Specification and Data sheet

Forest Overlap Pressure Treated 4Life Shed™

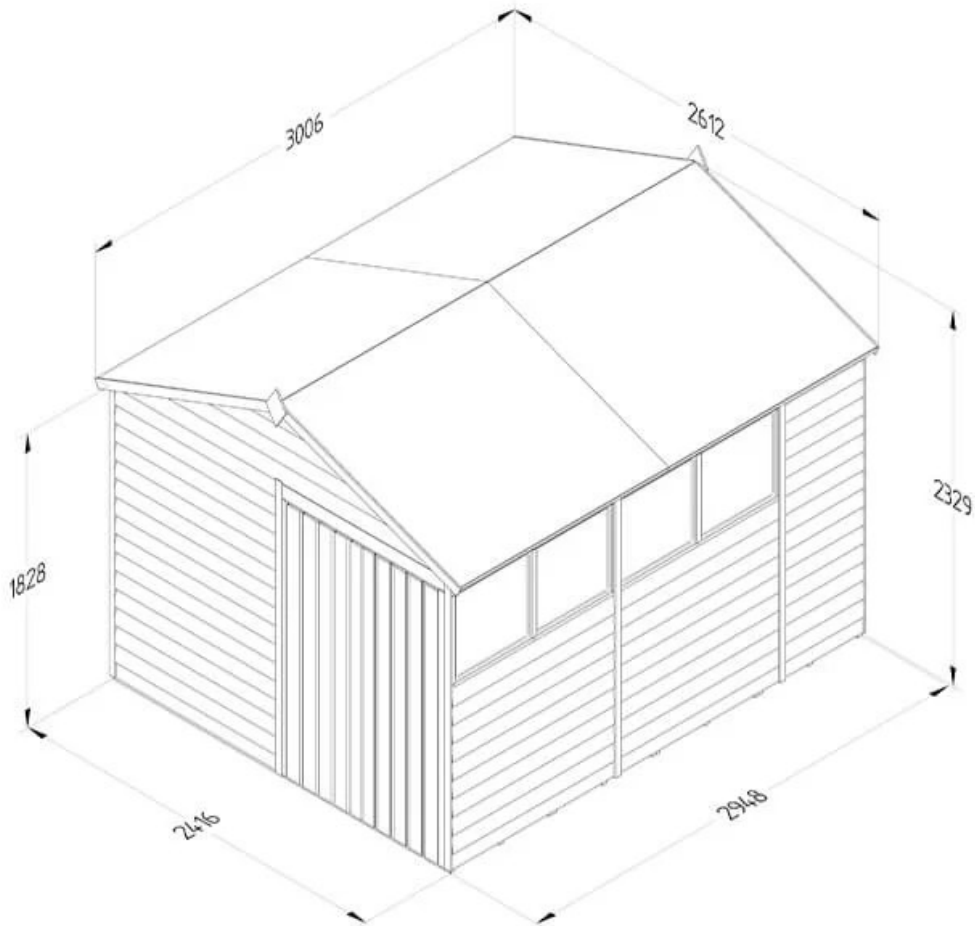

Brand	Forest Garden
Cladding	Overlap
Cladding Thickness	7 mm / 0.28 inch
Colour	Natural Timber
Construction Type	Overlap
Door Type	Double Doors
Eaves Height	1828 mm / 5 feet 11.97 inches

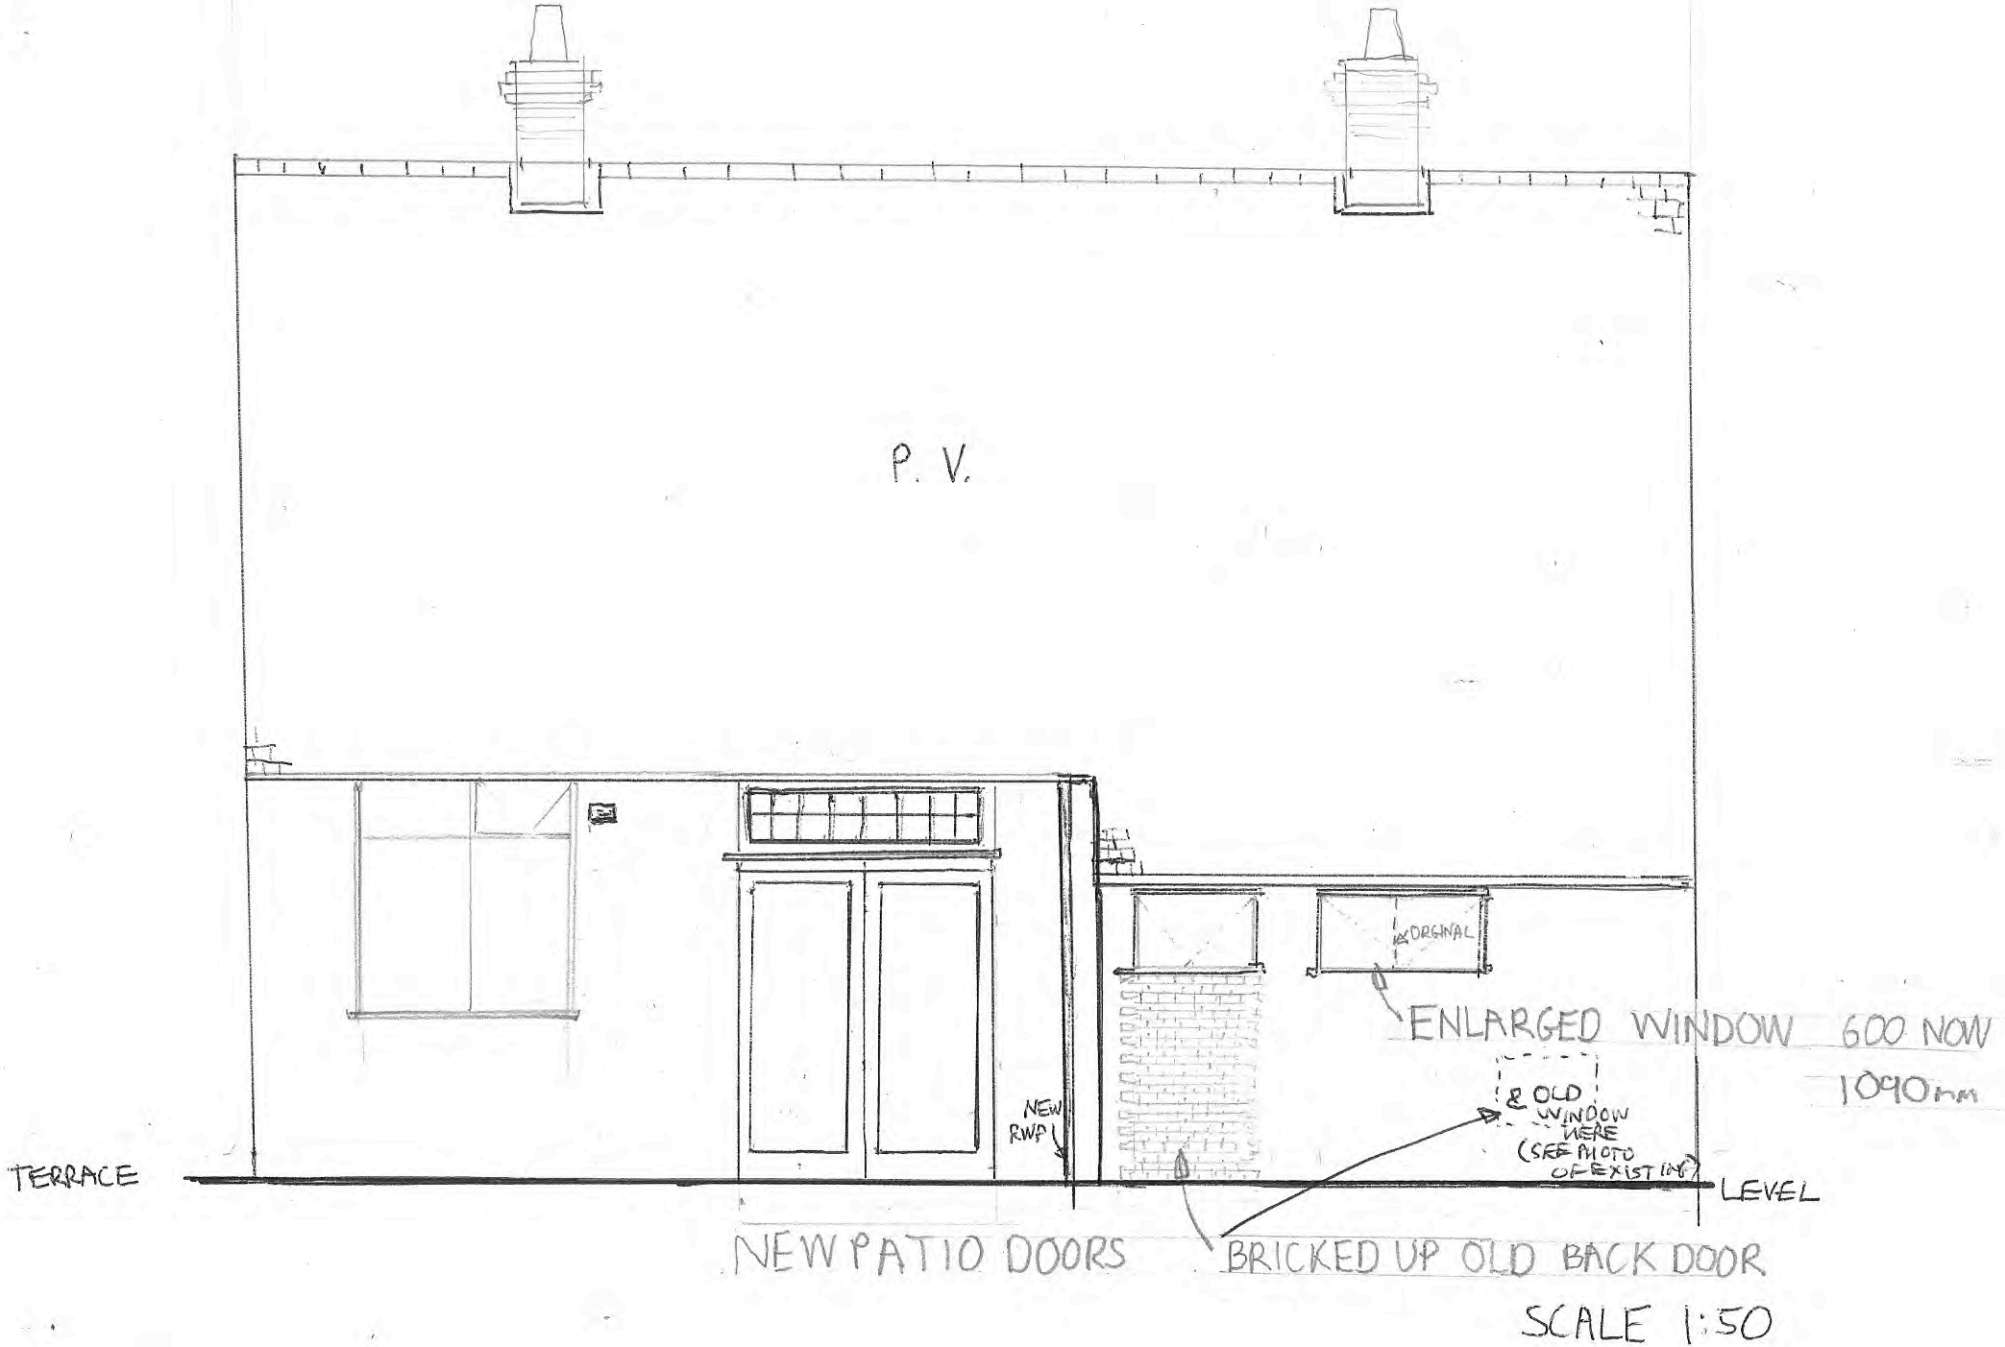

P. V.

TERRACE

NEW PATIO DOORS

NEW RWP

BRICKED UP OLD BACK DOOR

ENLARGED WINDOW 600 NOW

1090mm

OLD WINDOW HERE
(SEE PHOTO OF EXISTING)

LEVEL

SCALE 1:50