


Garden to number 12 Field Lane

Not to scale

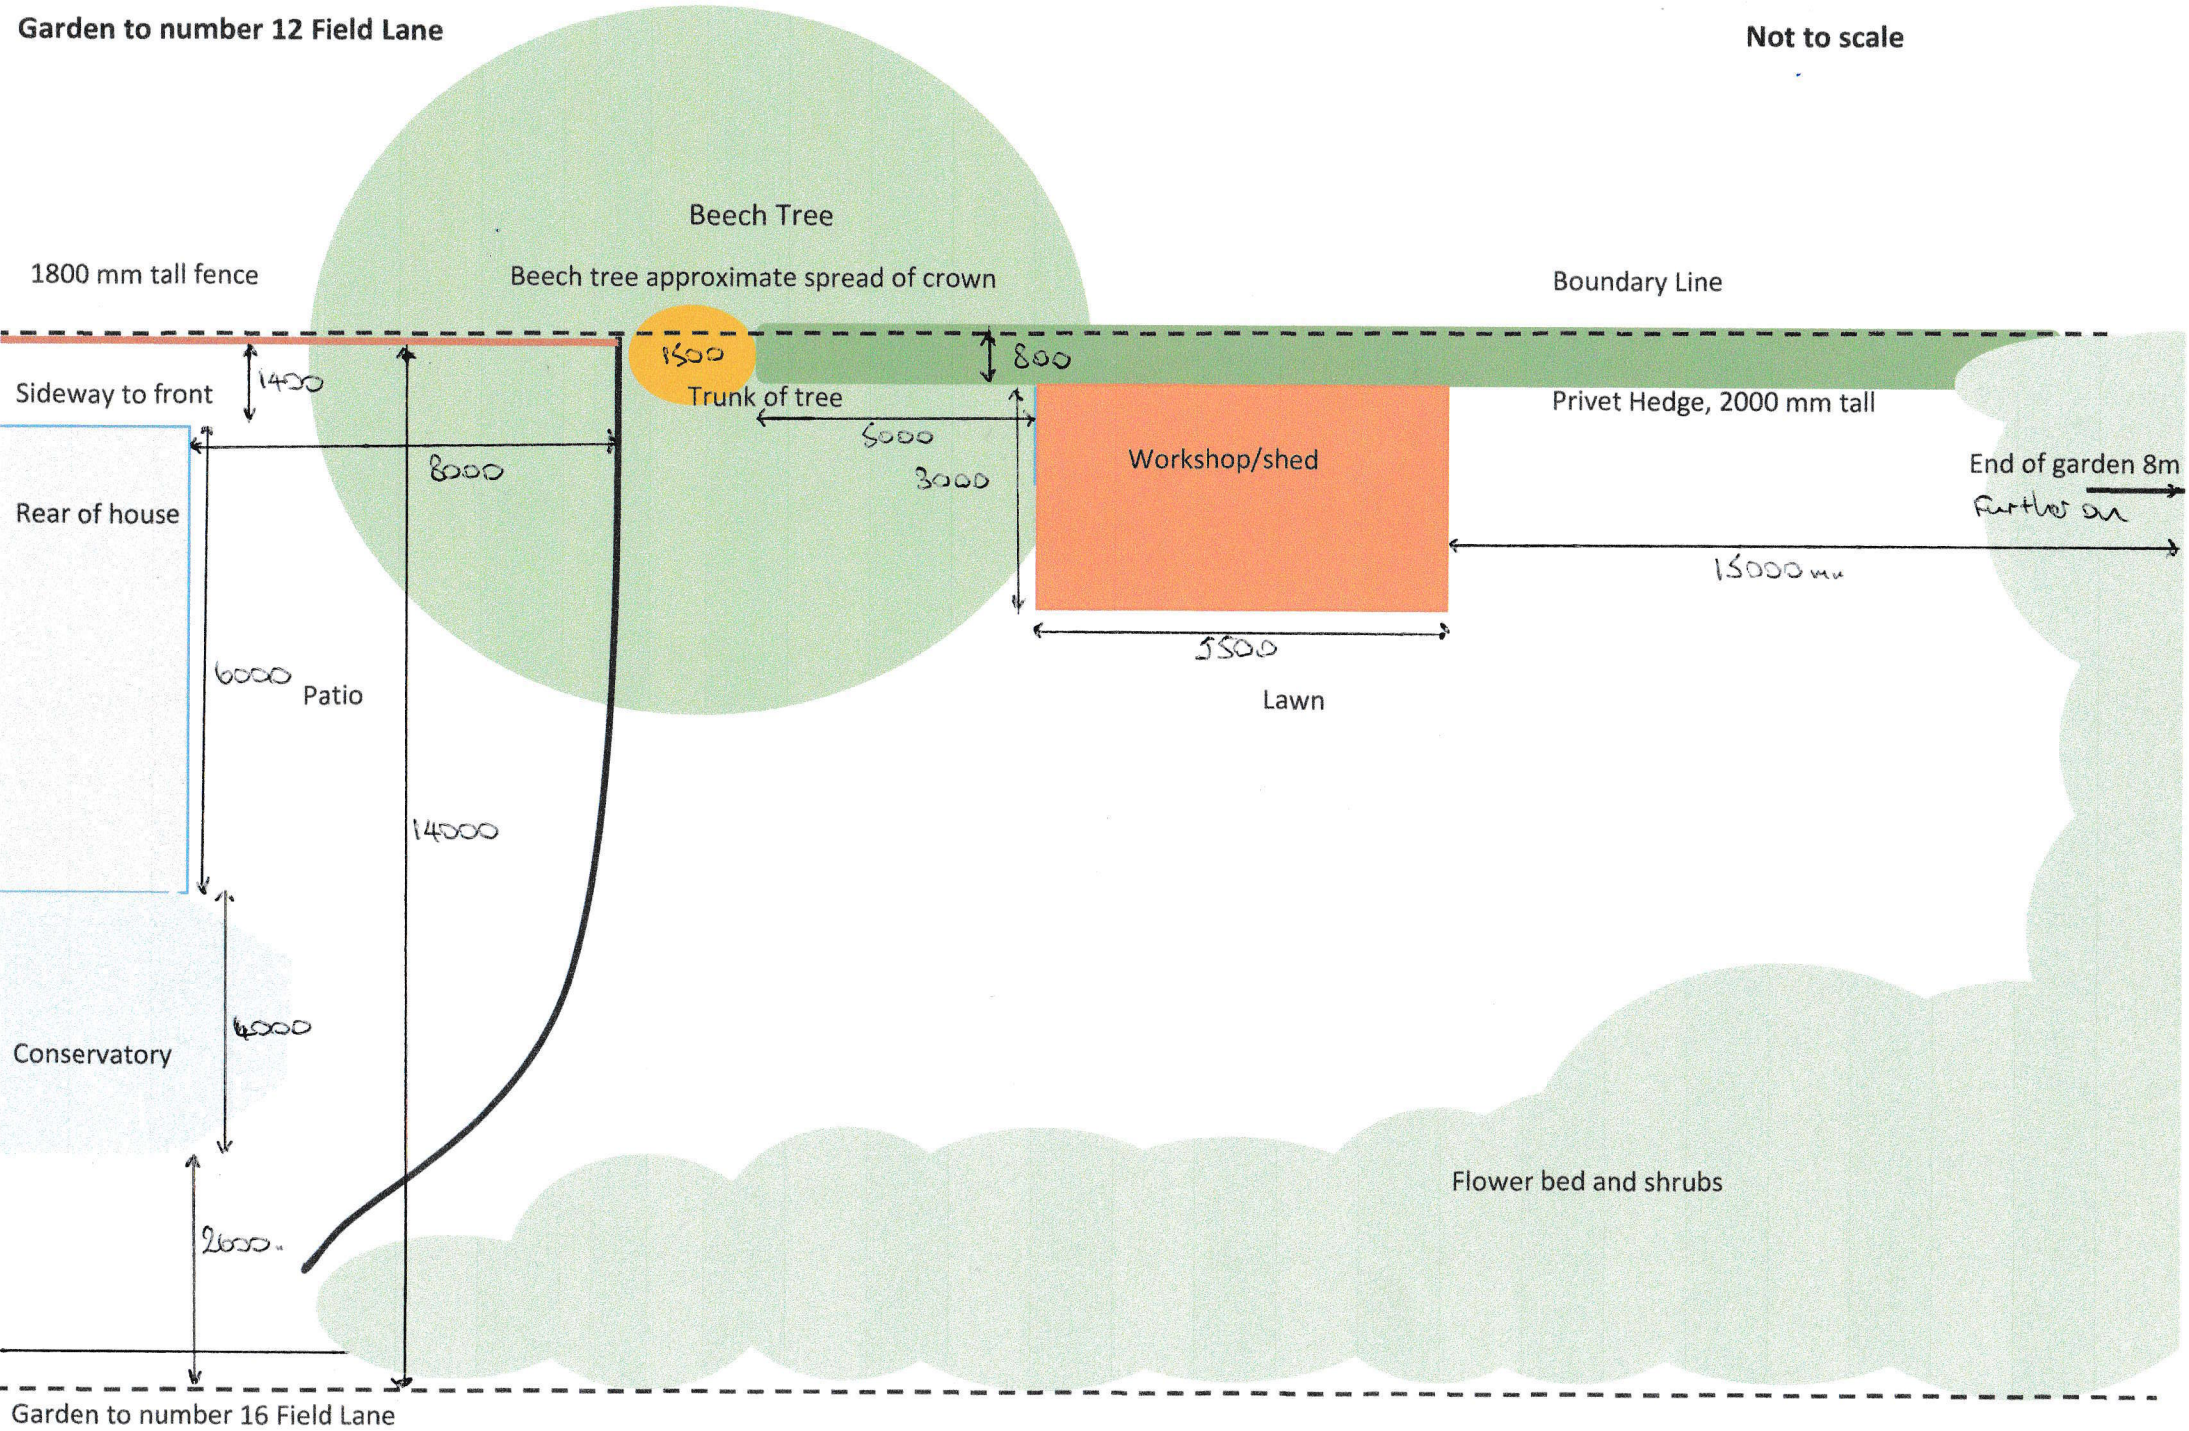

Garden to number 16 Field Lane

14 Field Lane Letchworth Garden City, SG6 3LE

Shed/workshop dimensions

Not to scale

Shiplap construction, treated timber.

Base slab base 150mm deep, level with surrounding lawn. MOT Type 1 hard-core for sub-base, layer of mortar to secure slabs.

