



Existing Site Plan

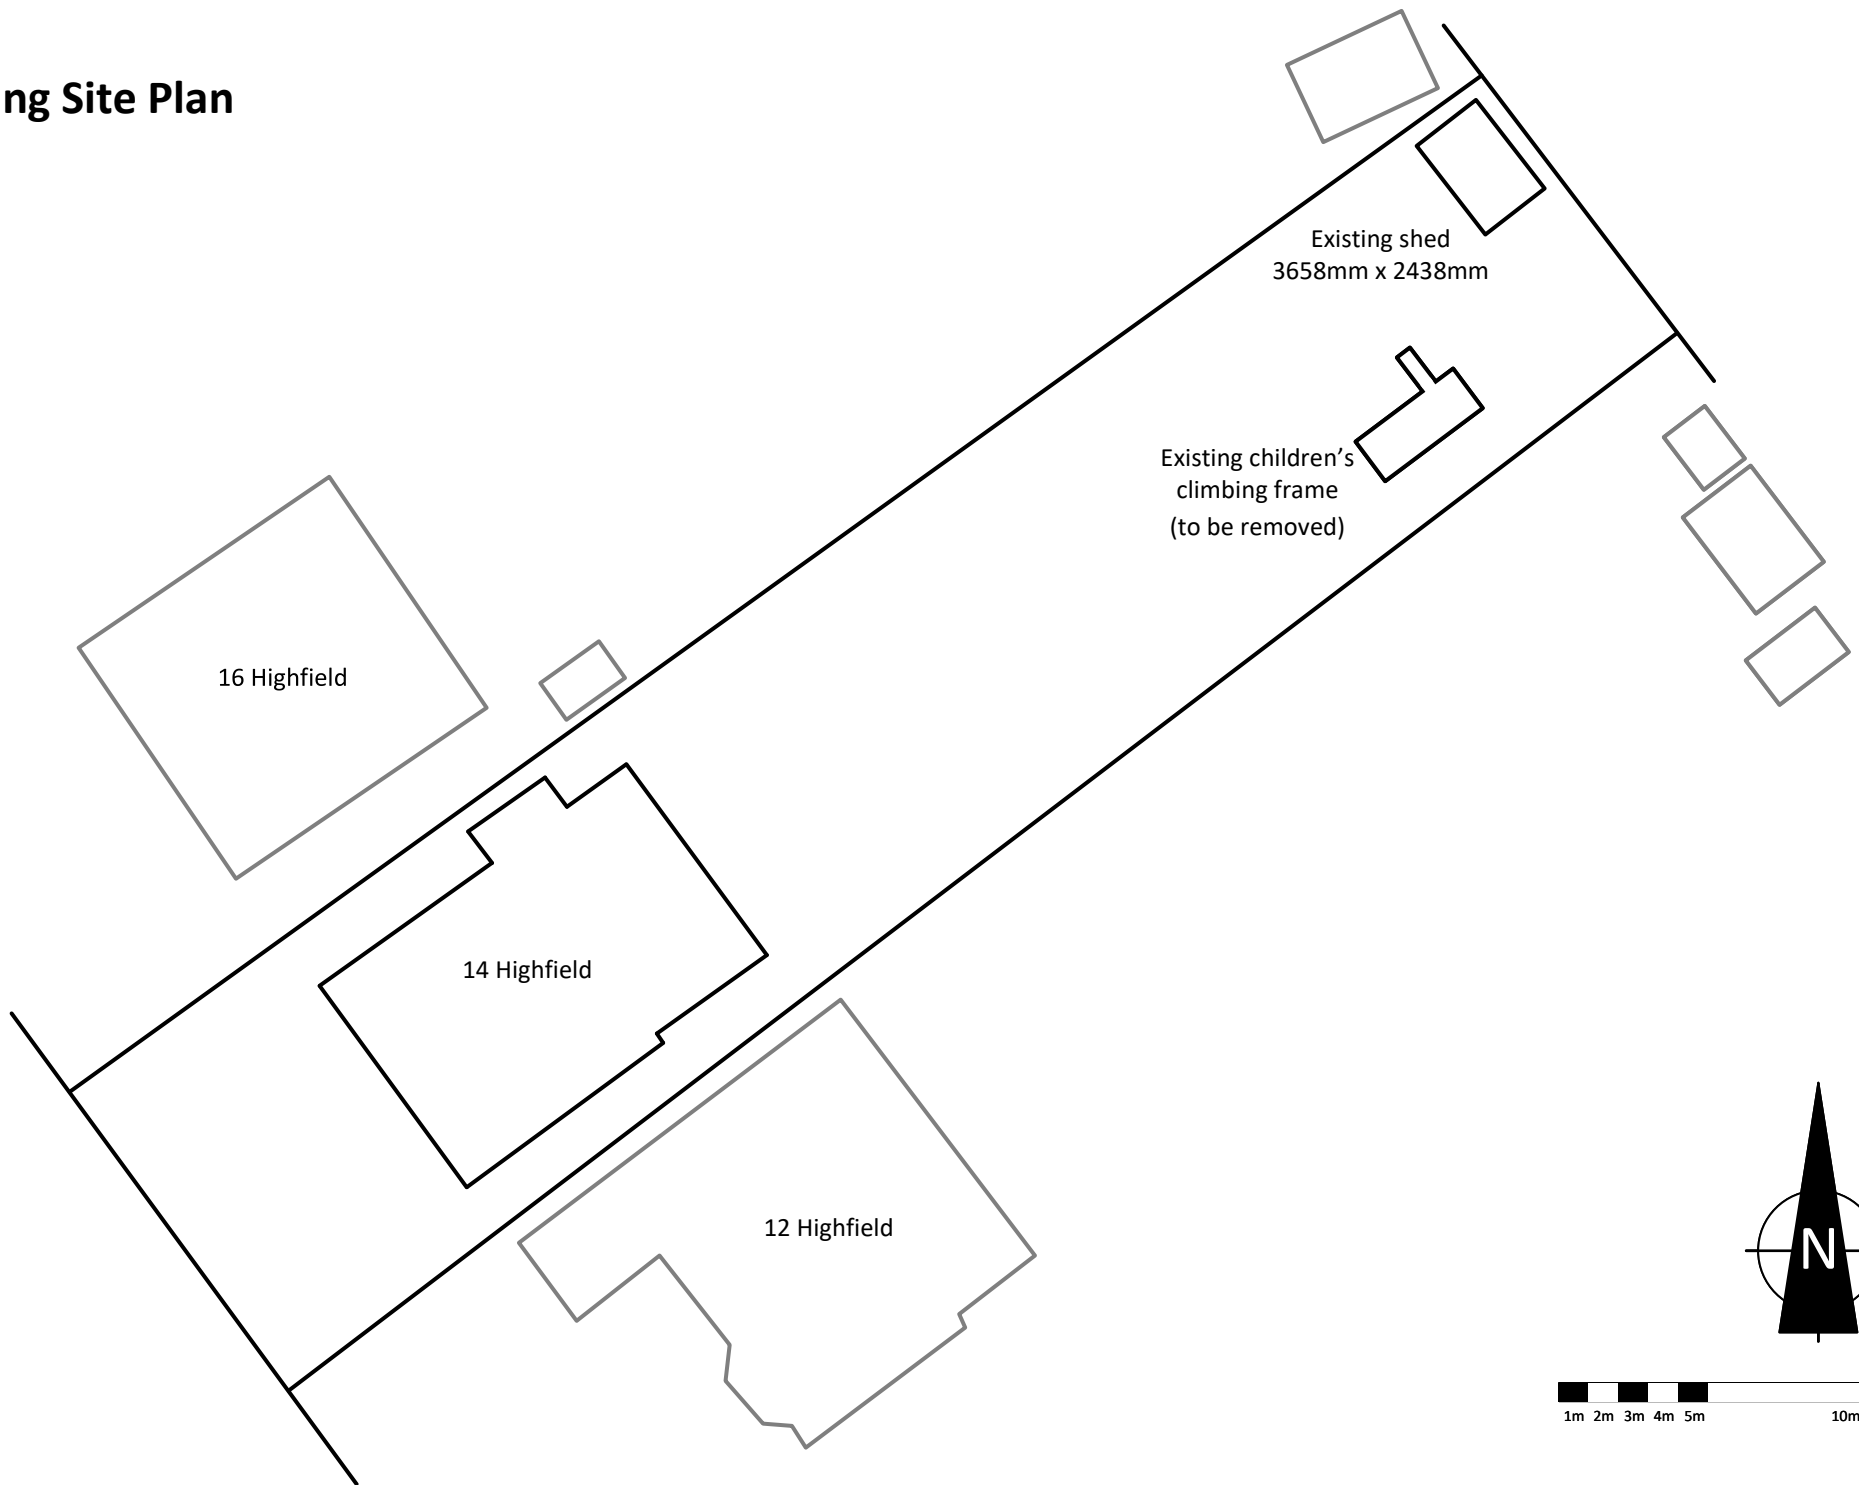

Proposed Site Plan


Remove existing children's climbing frame in rear garden.
Erect new greenhouse in same location.

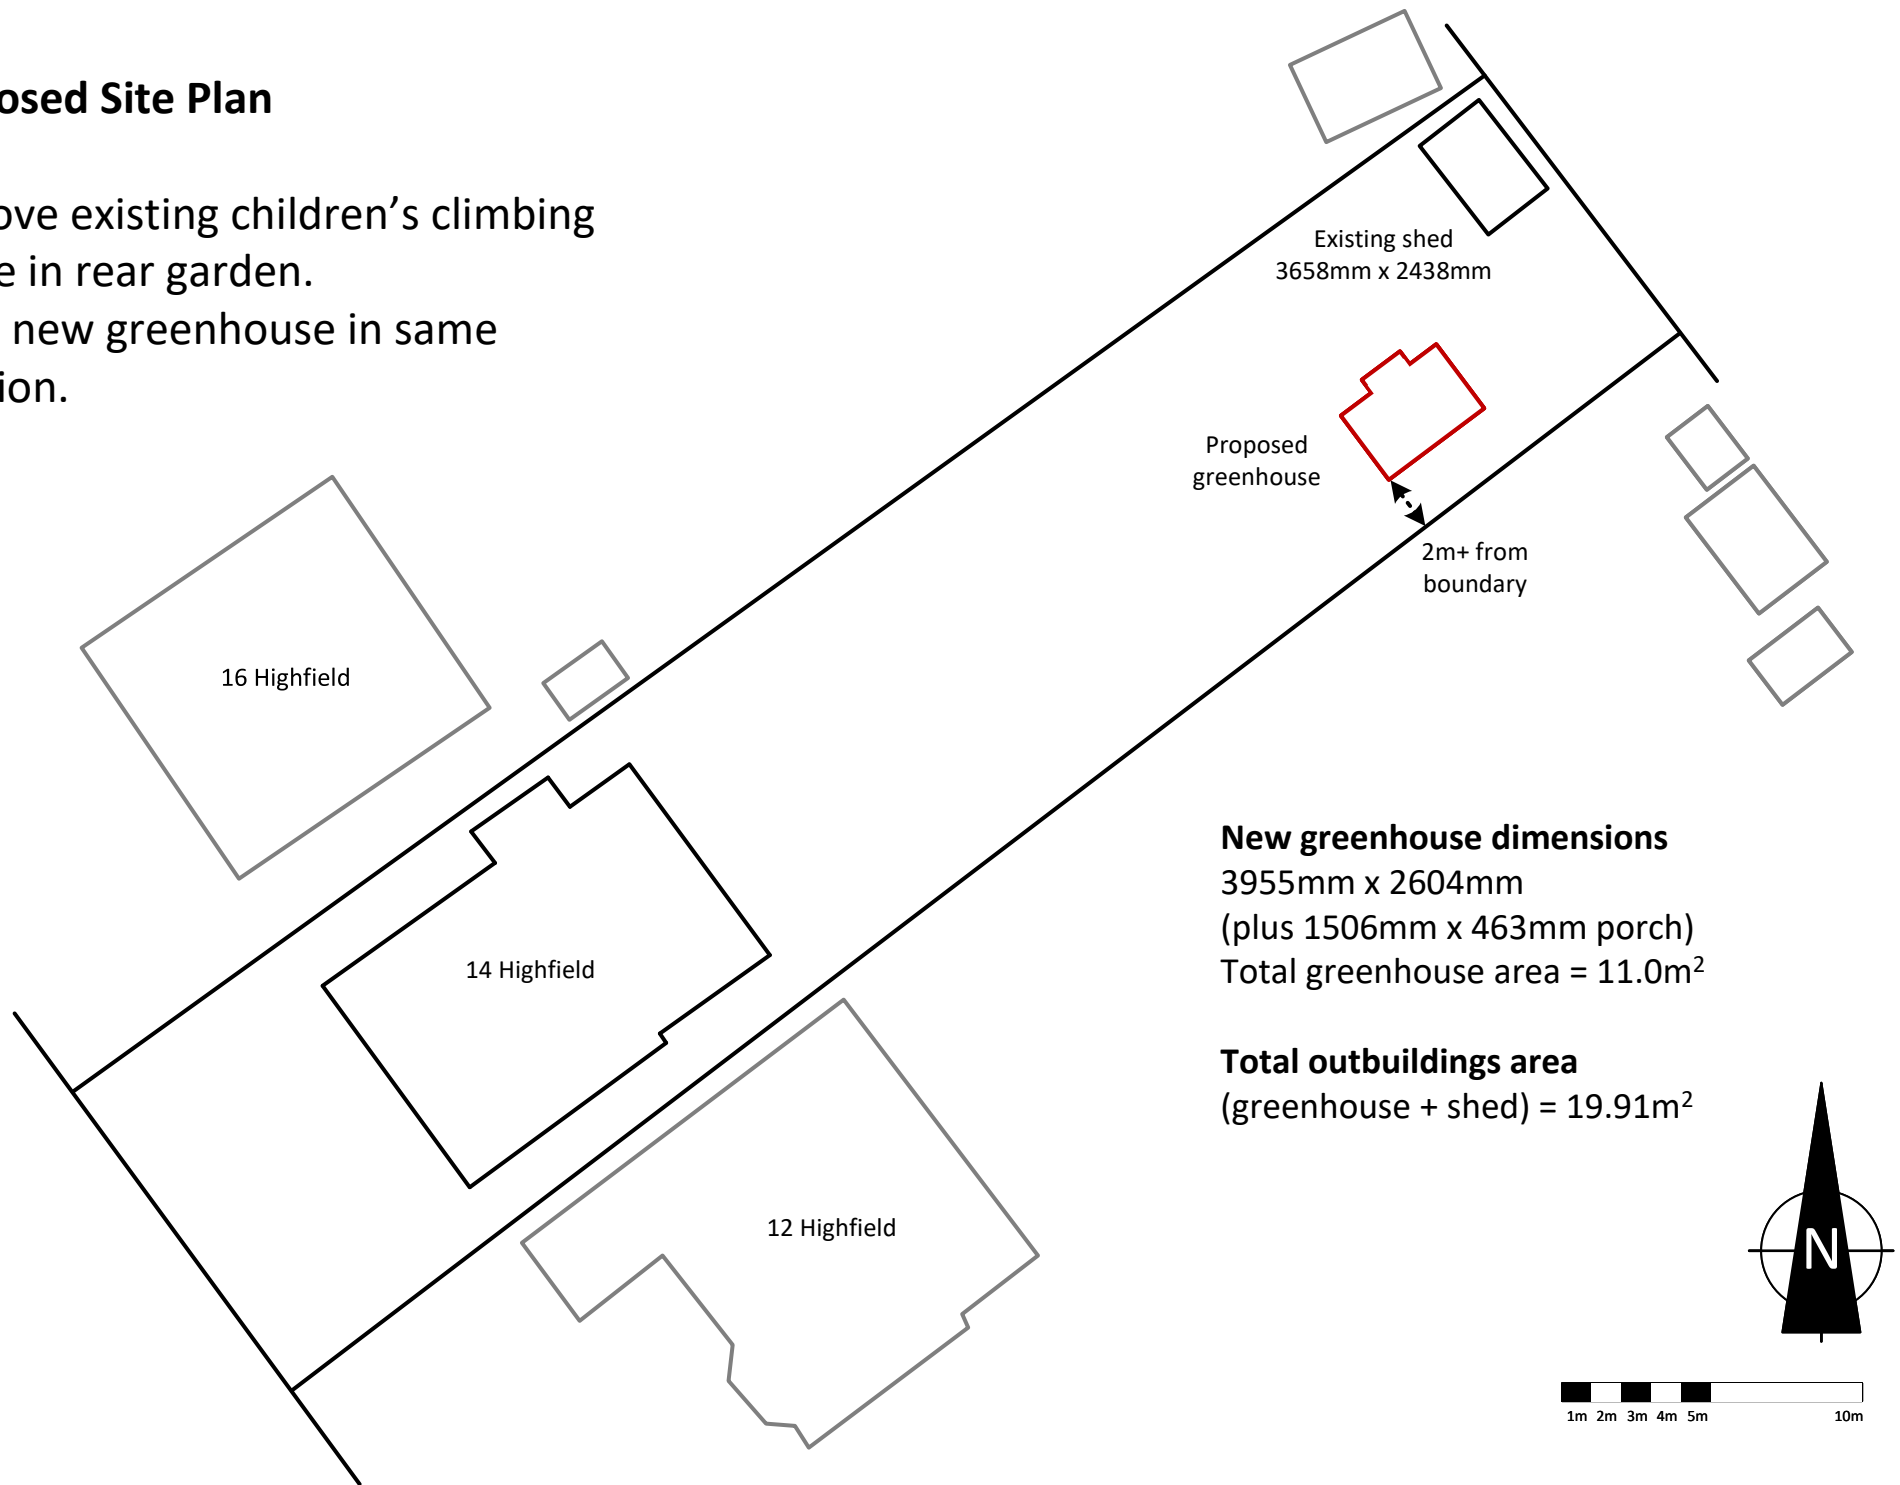


New greenhouse dimensions
3955mm x 2604mm
(plus 1506mm x 463mm porch)
Total greenhouse area = 11.0m²

Total outbuildings area
(greenhouse + shed) = 19.91m²


Proposed Greenhouse Elevations

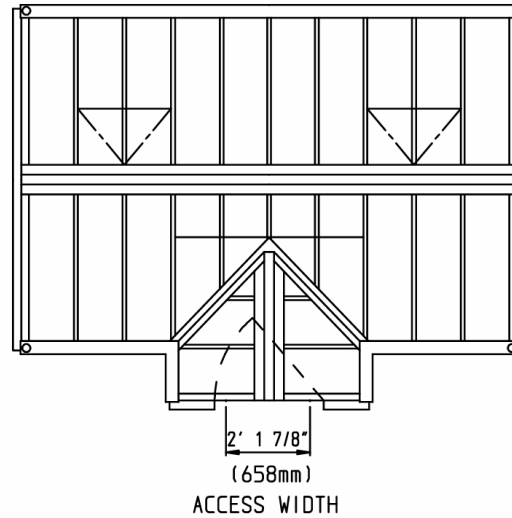


PLAN

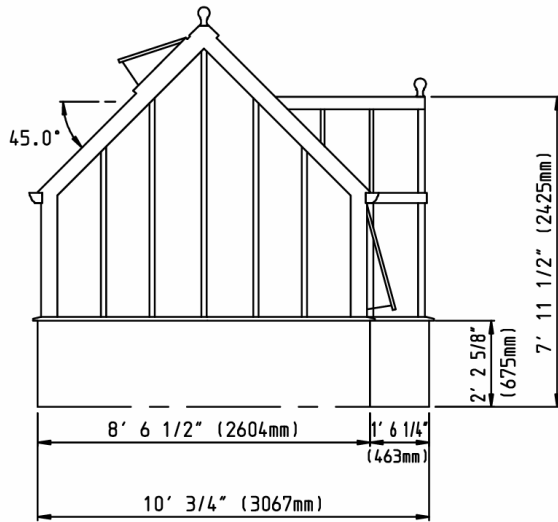

LEFT ELEVATION

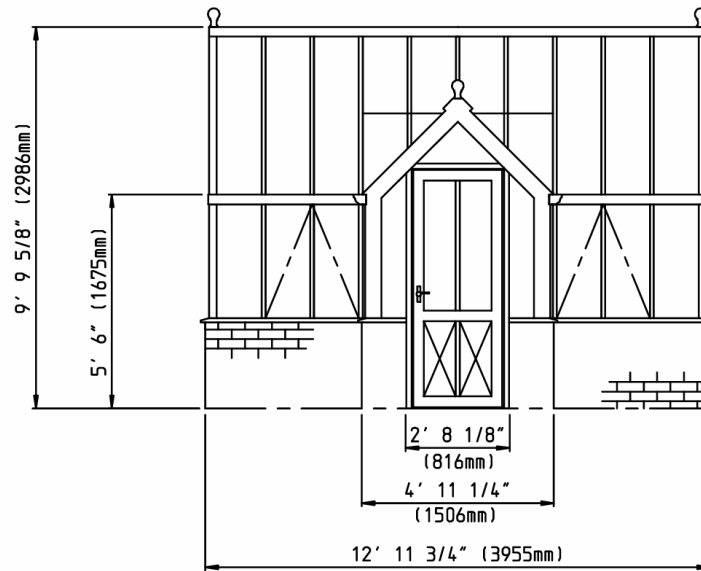

FRONT ELEVATION

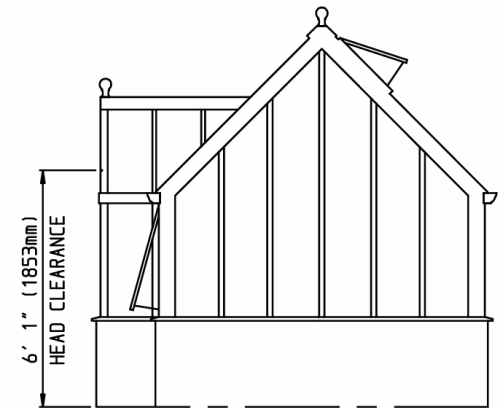

RIGHT ELEVATION

Proposed Greenhouse Materials

Frame

Aluminium alloy

Powder coated finish – matt black (RAL 9005)

Glazing


4mm toughened safety glass – no tint

Guttering and downpipes

Plastic - matt black (RAL 9005)

Dwarf wall

Heritage brick (e.g. Vandersanden Flemish Antique)

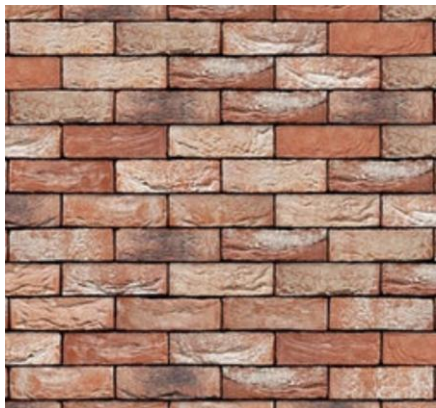

Vandersanden Flemish Antique bricks



Same greenhouse model and colour (slightly different bricks)