

House 20 wheat Hill

Existing Terrace/Patio

Boundary  
18 wheat Hill

Boundary  
with  
22 wheat  
Hill

Proposed  
Garden  
Room

4.2

0.6 3.7

Steps

22 m

Fence


Fence

Tree


Existing  
Shed  
1.8  
2.4

Fence

11 m

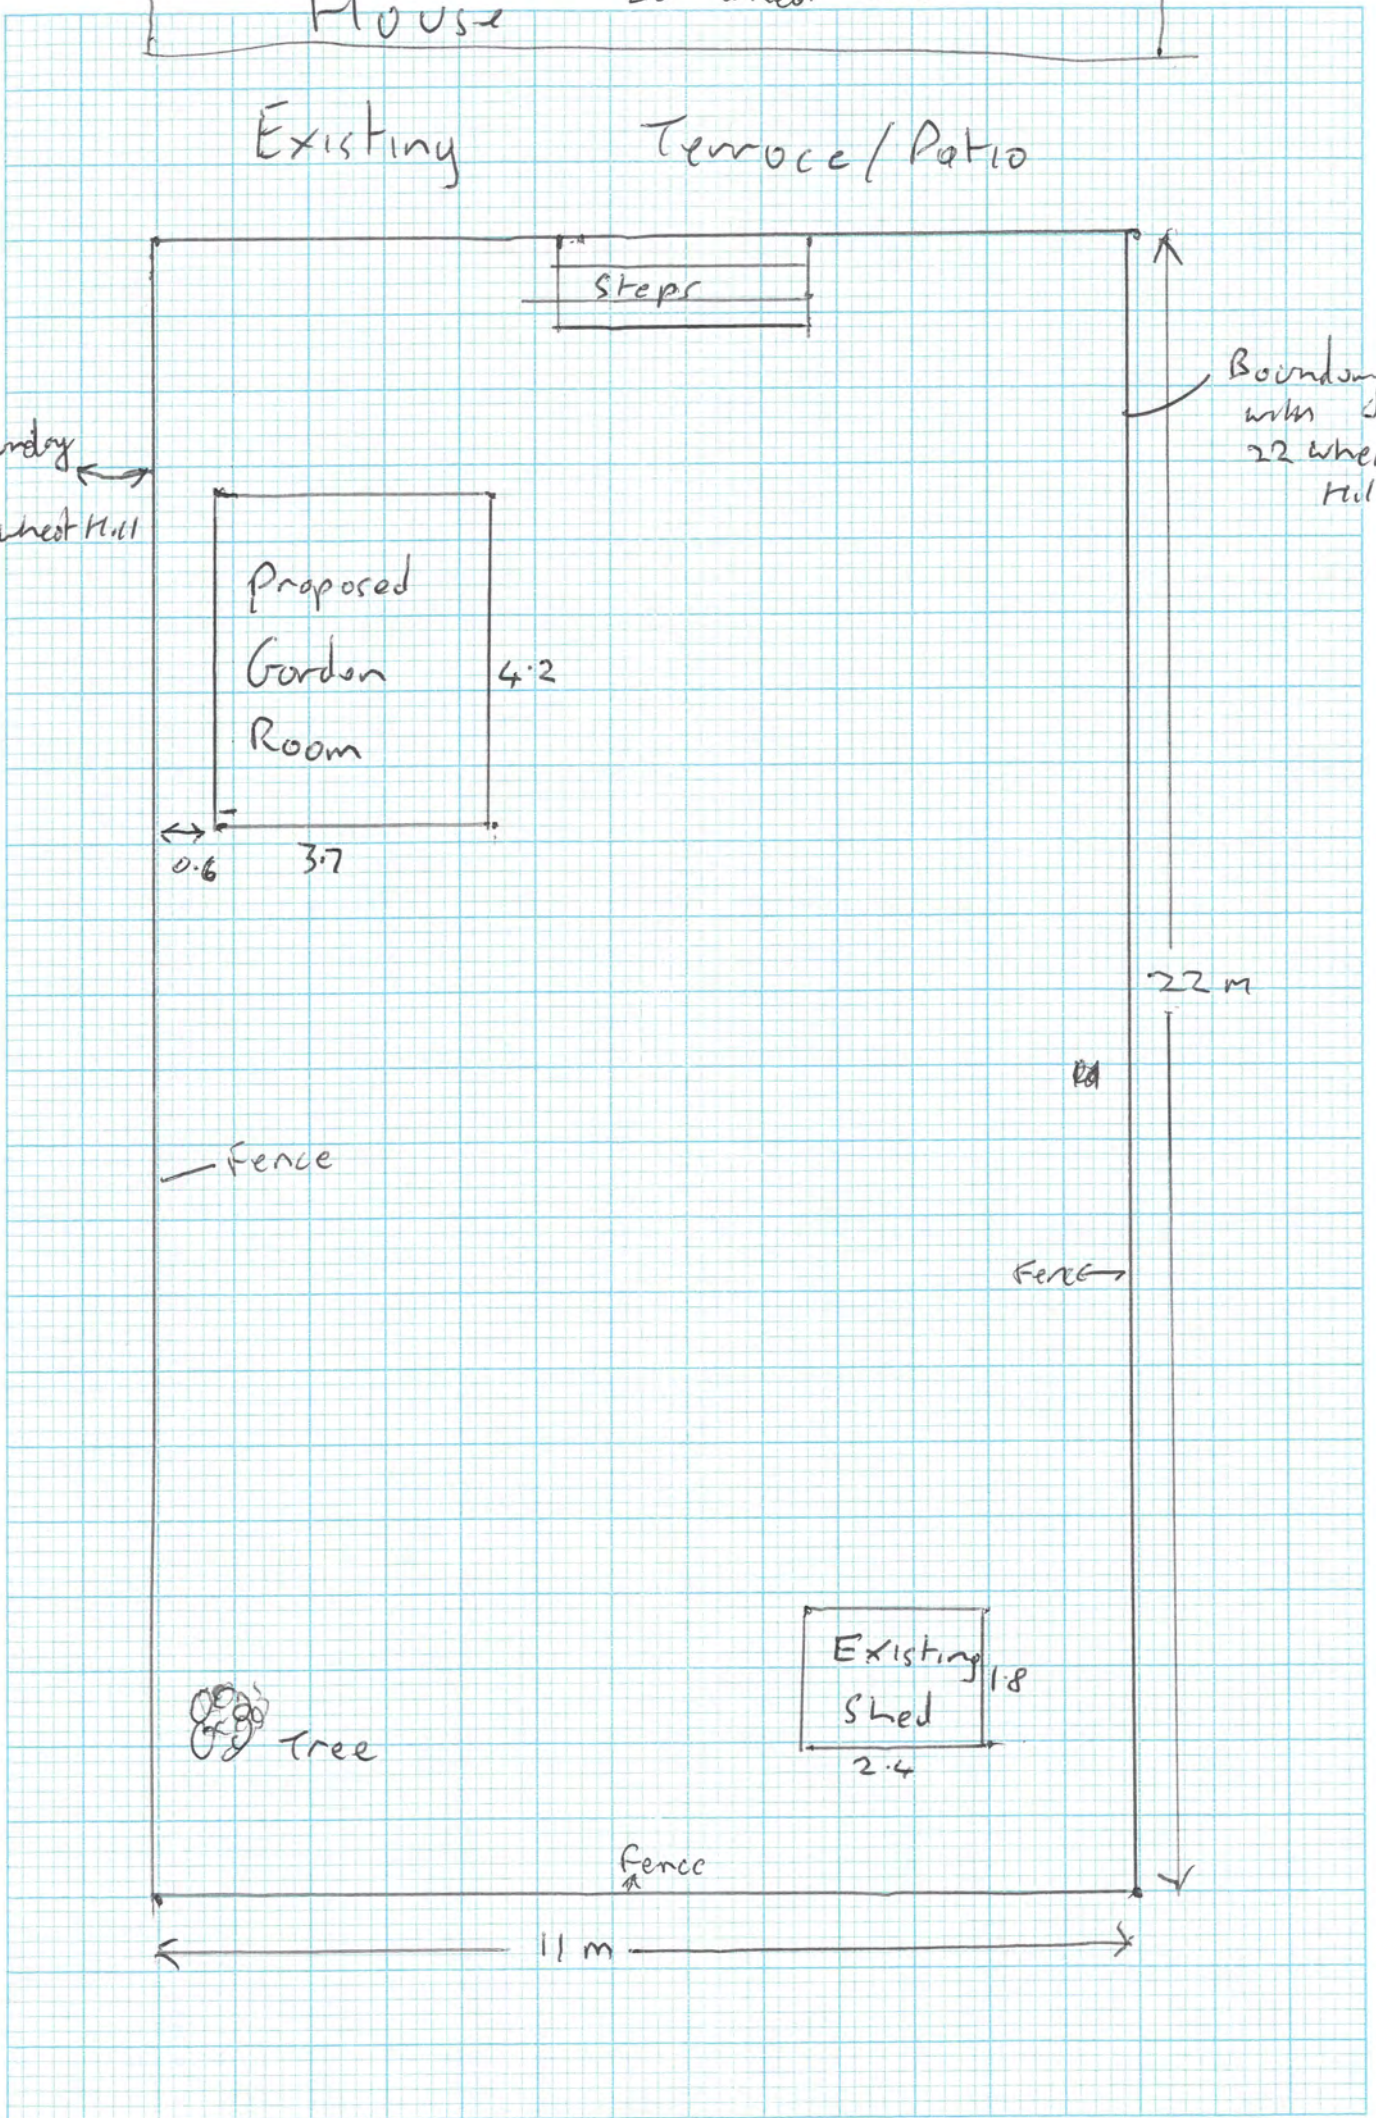



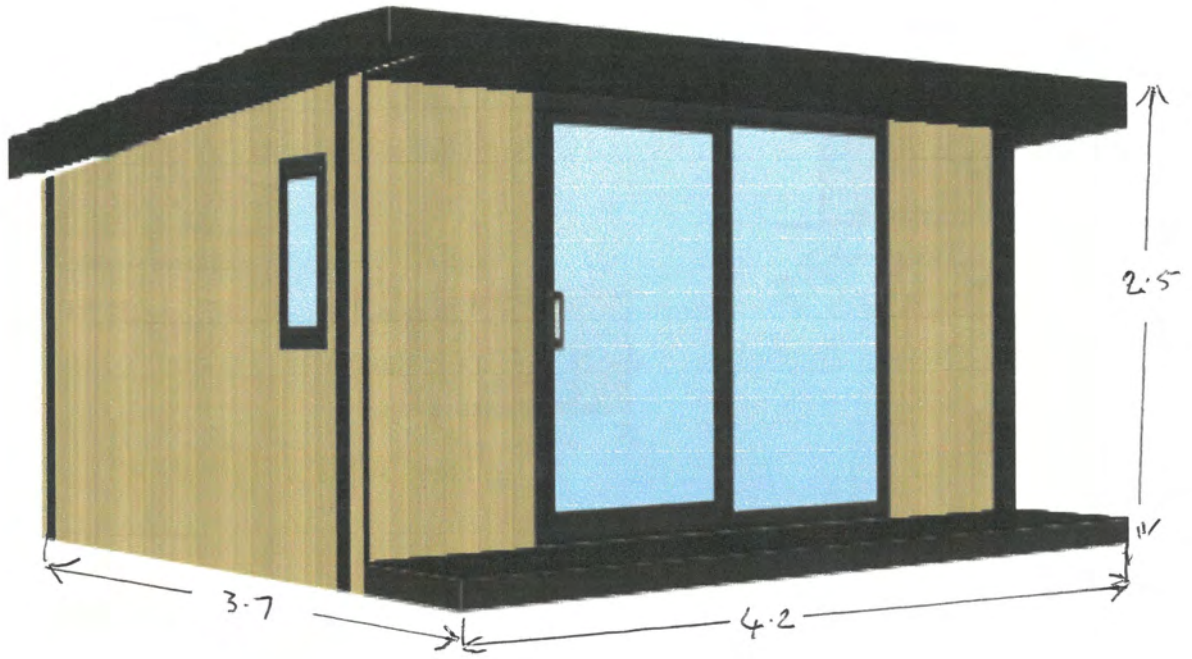

U