





DENOTES PROPOSED WALLS

DENOTES EXISTING WALLS

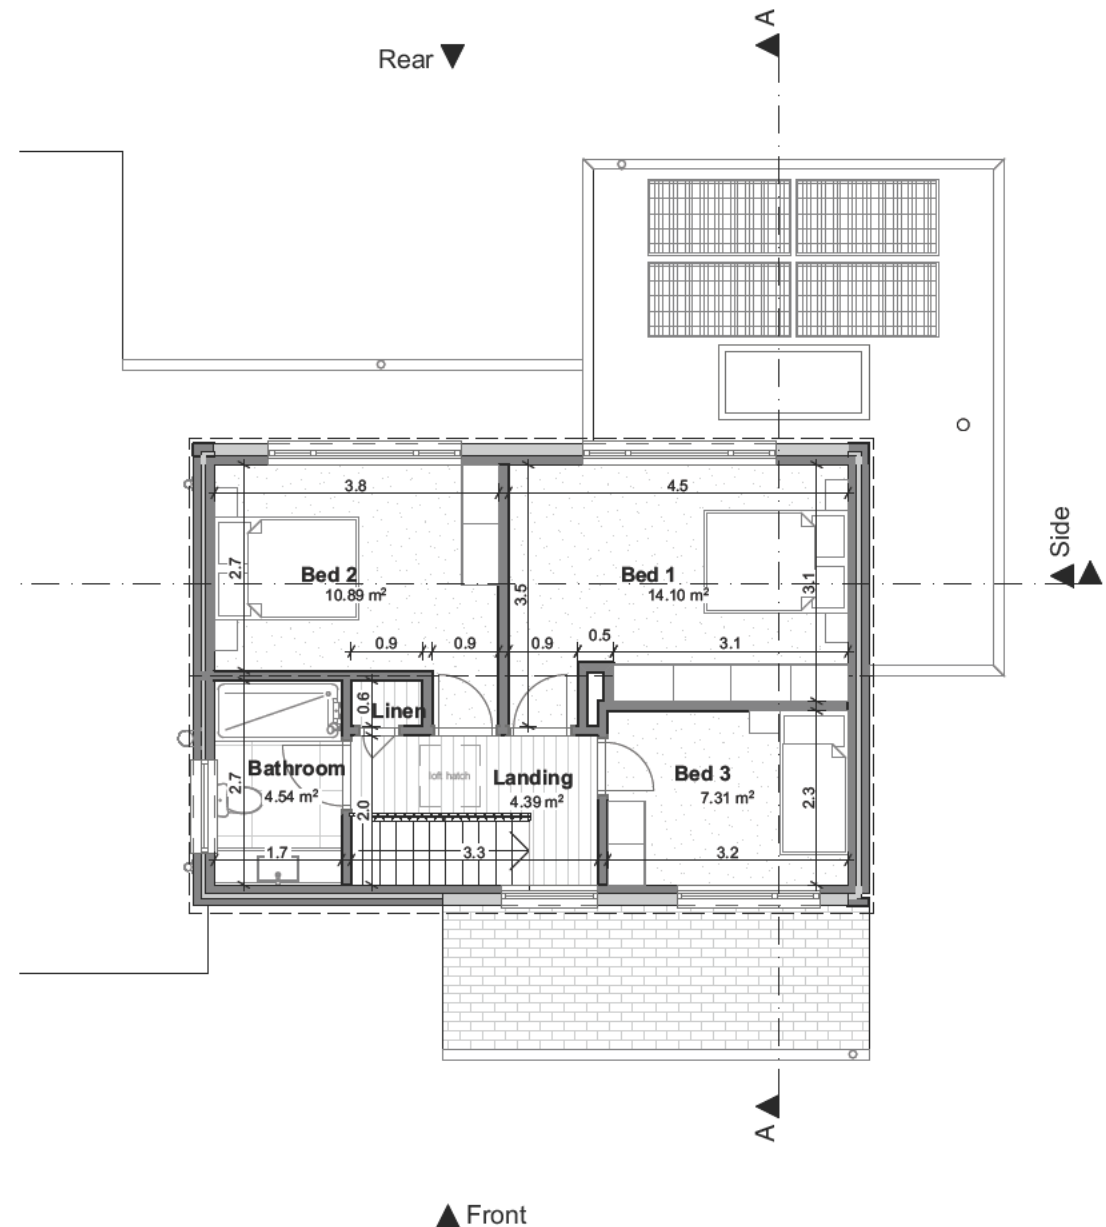

0. Ground Floor PLANNING 1:100 1. First Floor PLANNING 1:100

REPRODUCTION OF THESE DRAWINGS BY COPYING OR PRINTING IS CARRIED OUT AT YOUR OWN RISK, PLEASE REFER TO ASSOCIATED SCALE BAR. DO NOT SCALE FROM THESE DRAWINGS FOR CONSTRUCTION PURPOSES. ANY DISCREPANCIES SHOULD BE IMMEDIATELY RAISED WITH AC ARCHITECTS

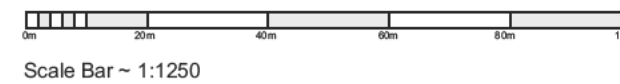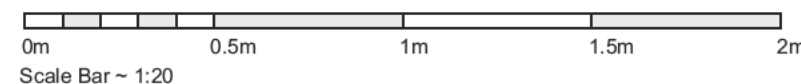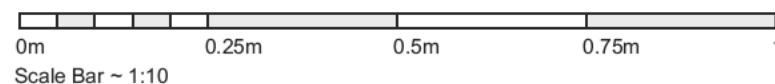

Rev ID	Date	Comment	Drawn By
A	02/09/2025	Client VR Comments	Pearl Lin
B	17/09/2025	Client Comments	Pearl Lin
C	09/10/2025	Client Comments	Pearl Lin

CLIENT


PROJECT
107 Howard Drive, Letchworth
Garden City, SG6 2BX

TITLE
Proposed Floor Plans
PLANNING

SCALE @ A3	START DATE	DRAWN	CHECKED
1:100	JUN 25	PL	JC

No. 587 - PL 200

REV. C

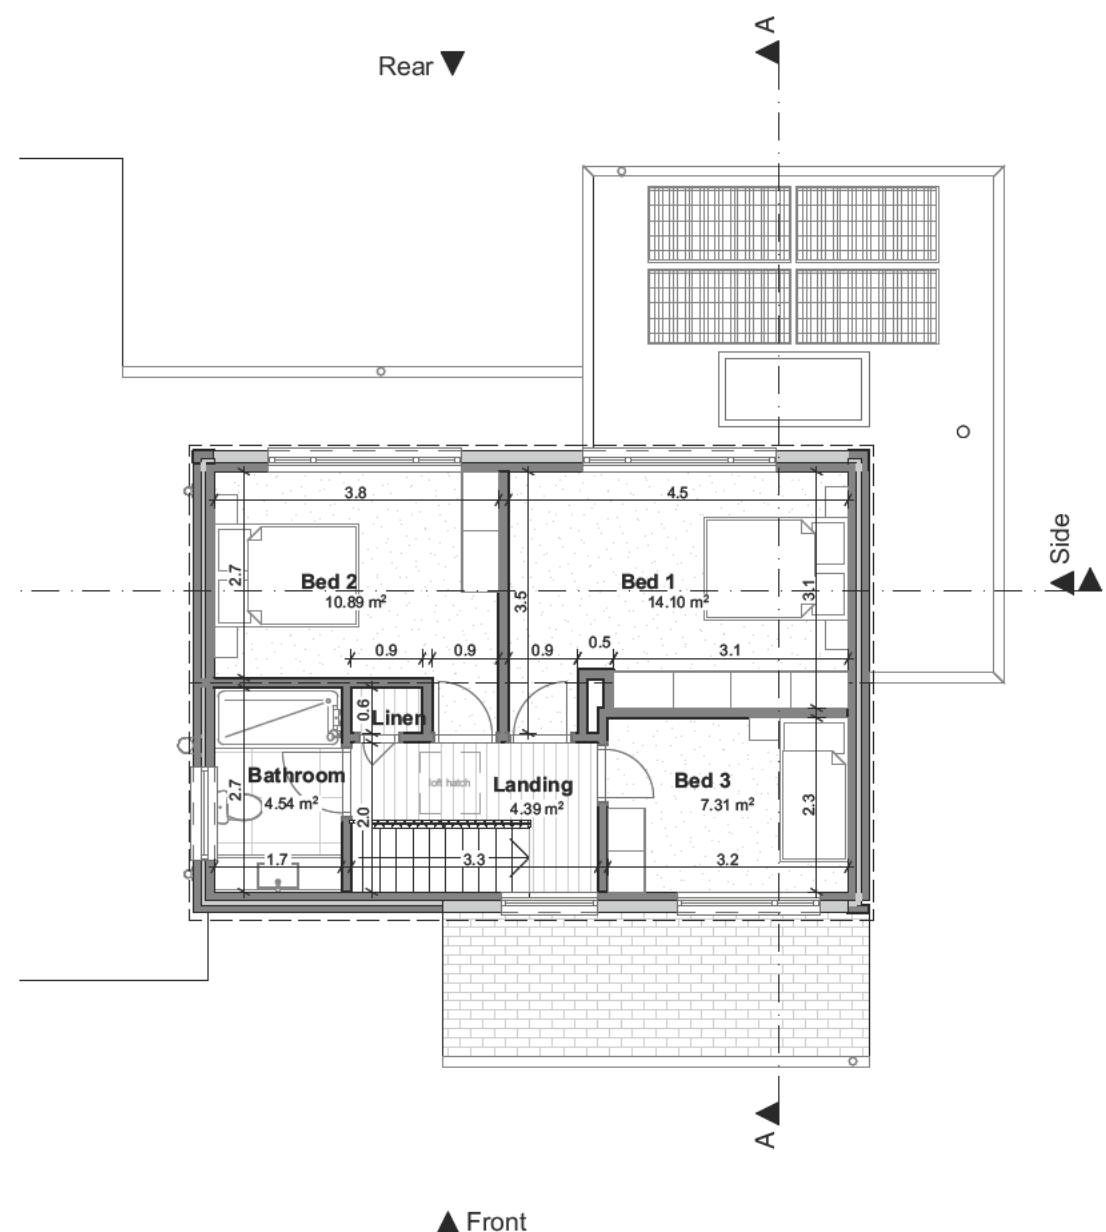

First Floor PLANNING 1:100

REV. C

Scale Bar ~ 1:1250

Material Key

1. Existing Brick
2. Replacement Fibre Cement Cladding
3. Existing Roof Tiles
4. Roof Tiles to match Existing
5. Replacement High Performance Glazing

1. Existing Brick
2. Replacement Fibre Cement Cladding
3. Existing Roof Tiles
4. Roof Tiles to match Existing
5. Replacement High Performance Glazing

[illegible]

CLIENT

PROJECT 107 Howard Drive, Letchworth
Garden City, SG6 2BX

TITLE	Proposed Elevations
-------	---------------------

PLANNING

SCALE @ A3	START DATE	DRAWN	CHECKED
1:100	JUN 25	PL	JC


No. 587 - PL 300

REV. C


REPRODUCTION OF THESE DRAWINGS BY COPYING OR PRINTING IS CARRIED OUT AT YOUR OWN RISK, PLEASE REFER TO ASSOCIATED SCALE BAR. DO NOT SCALE FROM THESE DRAWINGS FOR CONSTRUCTION PURPOSES. ANY DISCREPANCIES SHOULD BE IMMEDIATELY RAISED WITH AC ARCHITECTS



Scale Bar ~ 1:500

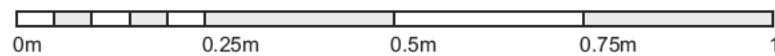


Scale Bar ~ 1:10

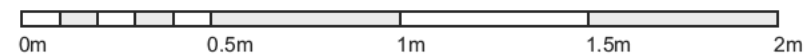

Scale Bar ~ 1:20



Scale Bar ~ 1:1250

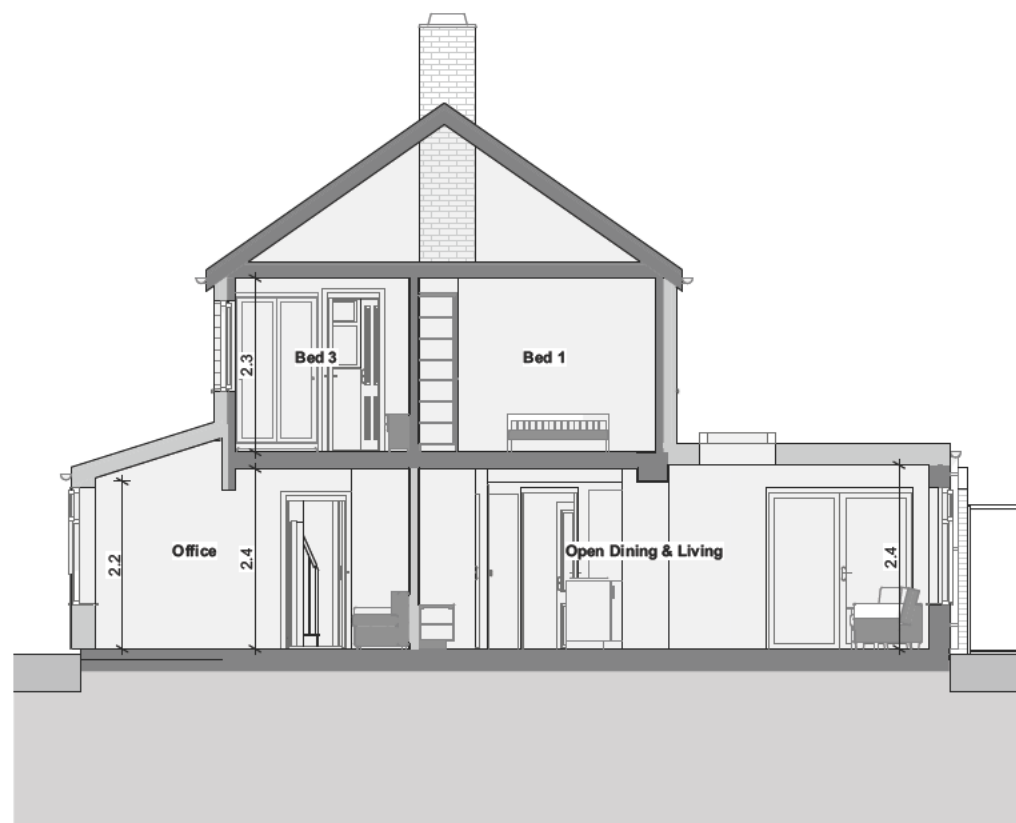

Rev ID	Date	Comment	Drawn By
A	02/09/2025	Client VR Comments	Pearl Lin
B	17/09/2025	Client Comments	Pearl Lin
C	09/10/2025	Client Comments	Pearl Lin

CLIENT	
--------	--


PROJECT 107 Howard Drive, Letchworth
Garden City, SG6 2BX

TITLE	Proposed Sections
	PLANNING

SCALE @ A3	START DATE	DRAWN	CHECKED
1:100	JUN 25	PL	JC

No. 587 - PL 400REV. C

REPRODUCTION OF THESE DRAWINGS BY COPYING OR PRINTING IS CARRIED OUT AT YOUR OWN RISK, PLEASE REFER TO ASSOCIATED SCALE BAR. DO NOT SCALE FROM THESE DRAWINGS FOR CONSTRUCTION PURPOSES. ANY DISCREPANCIES SHOULD BE IMMEDIATELY RAISED WITH AC ARCHITECTS

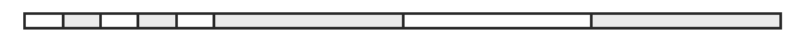

ALL DIMENSIONS TO BE CONFIRMED ON
SITE PRIOR TO CONSTRUCTION



Image4



Image3



Image1



Image2

[illegible]

CLIENT

PROJECT	107 Howard Drive, Letchworth Garden City, SG6 2BX
---------	--

TITLE	Proposed Render Images
-------	------------------------








PLANNING


SCALE @ A2	PRINTED DATE	DRAWN	CHECKED
	JUN 25	PL	JC

No. 587 - PL 700

REV. C

REPRODUCTION OF THESE DRAWINGS BY COPYING OR PRINTING IS CARRIED OUT AT YOUR OWN RISK, PLEASE REFER TO ASSOCIATED SCALE BAR. DO NOT SCALE FROM THESE DRAWINGS FOR CONSTRUCTION PURPOSES. ANY DISCREPANCIES SHOULD BE IMMEDIATELY RAISED WITH AC ARCHITECTS

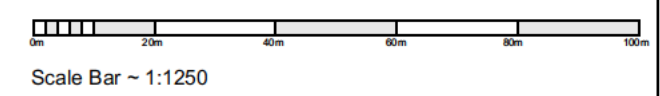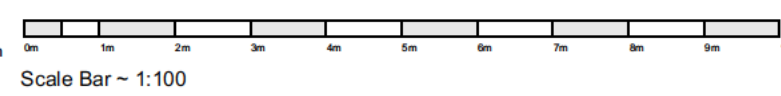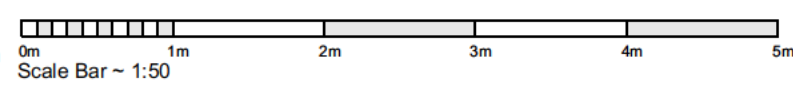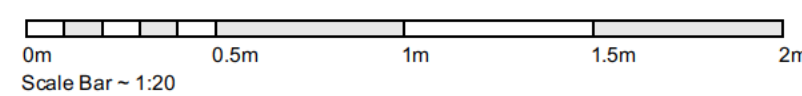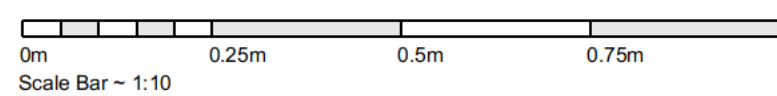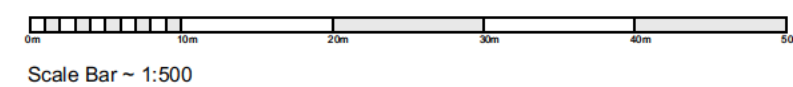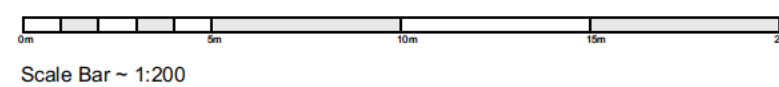


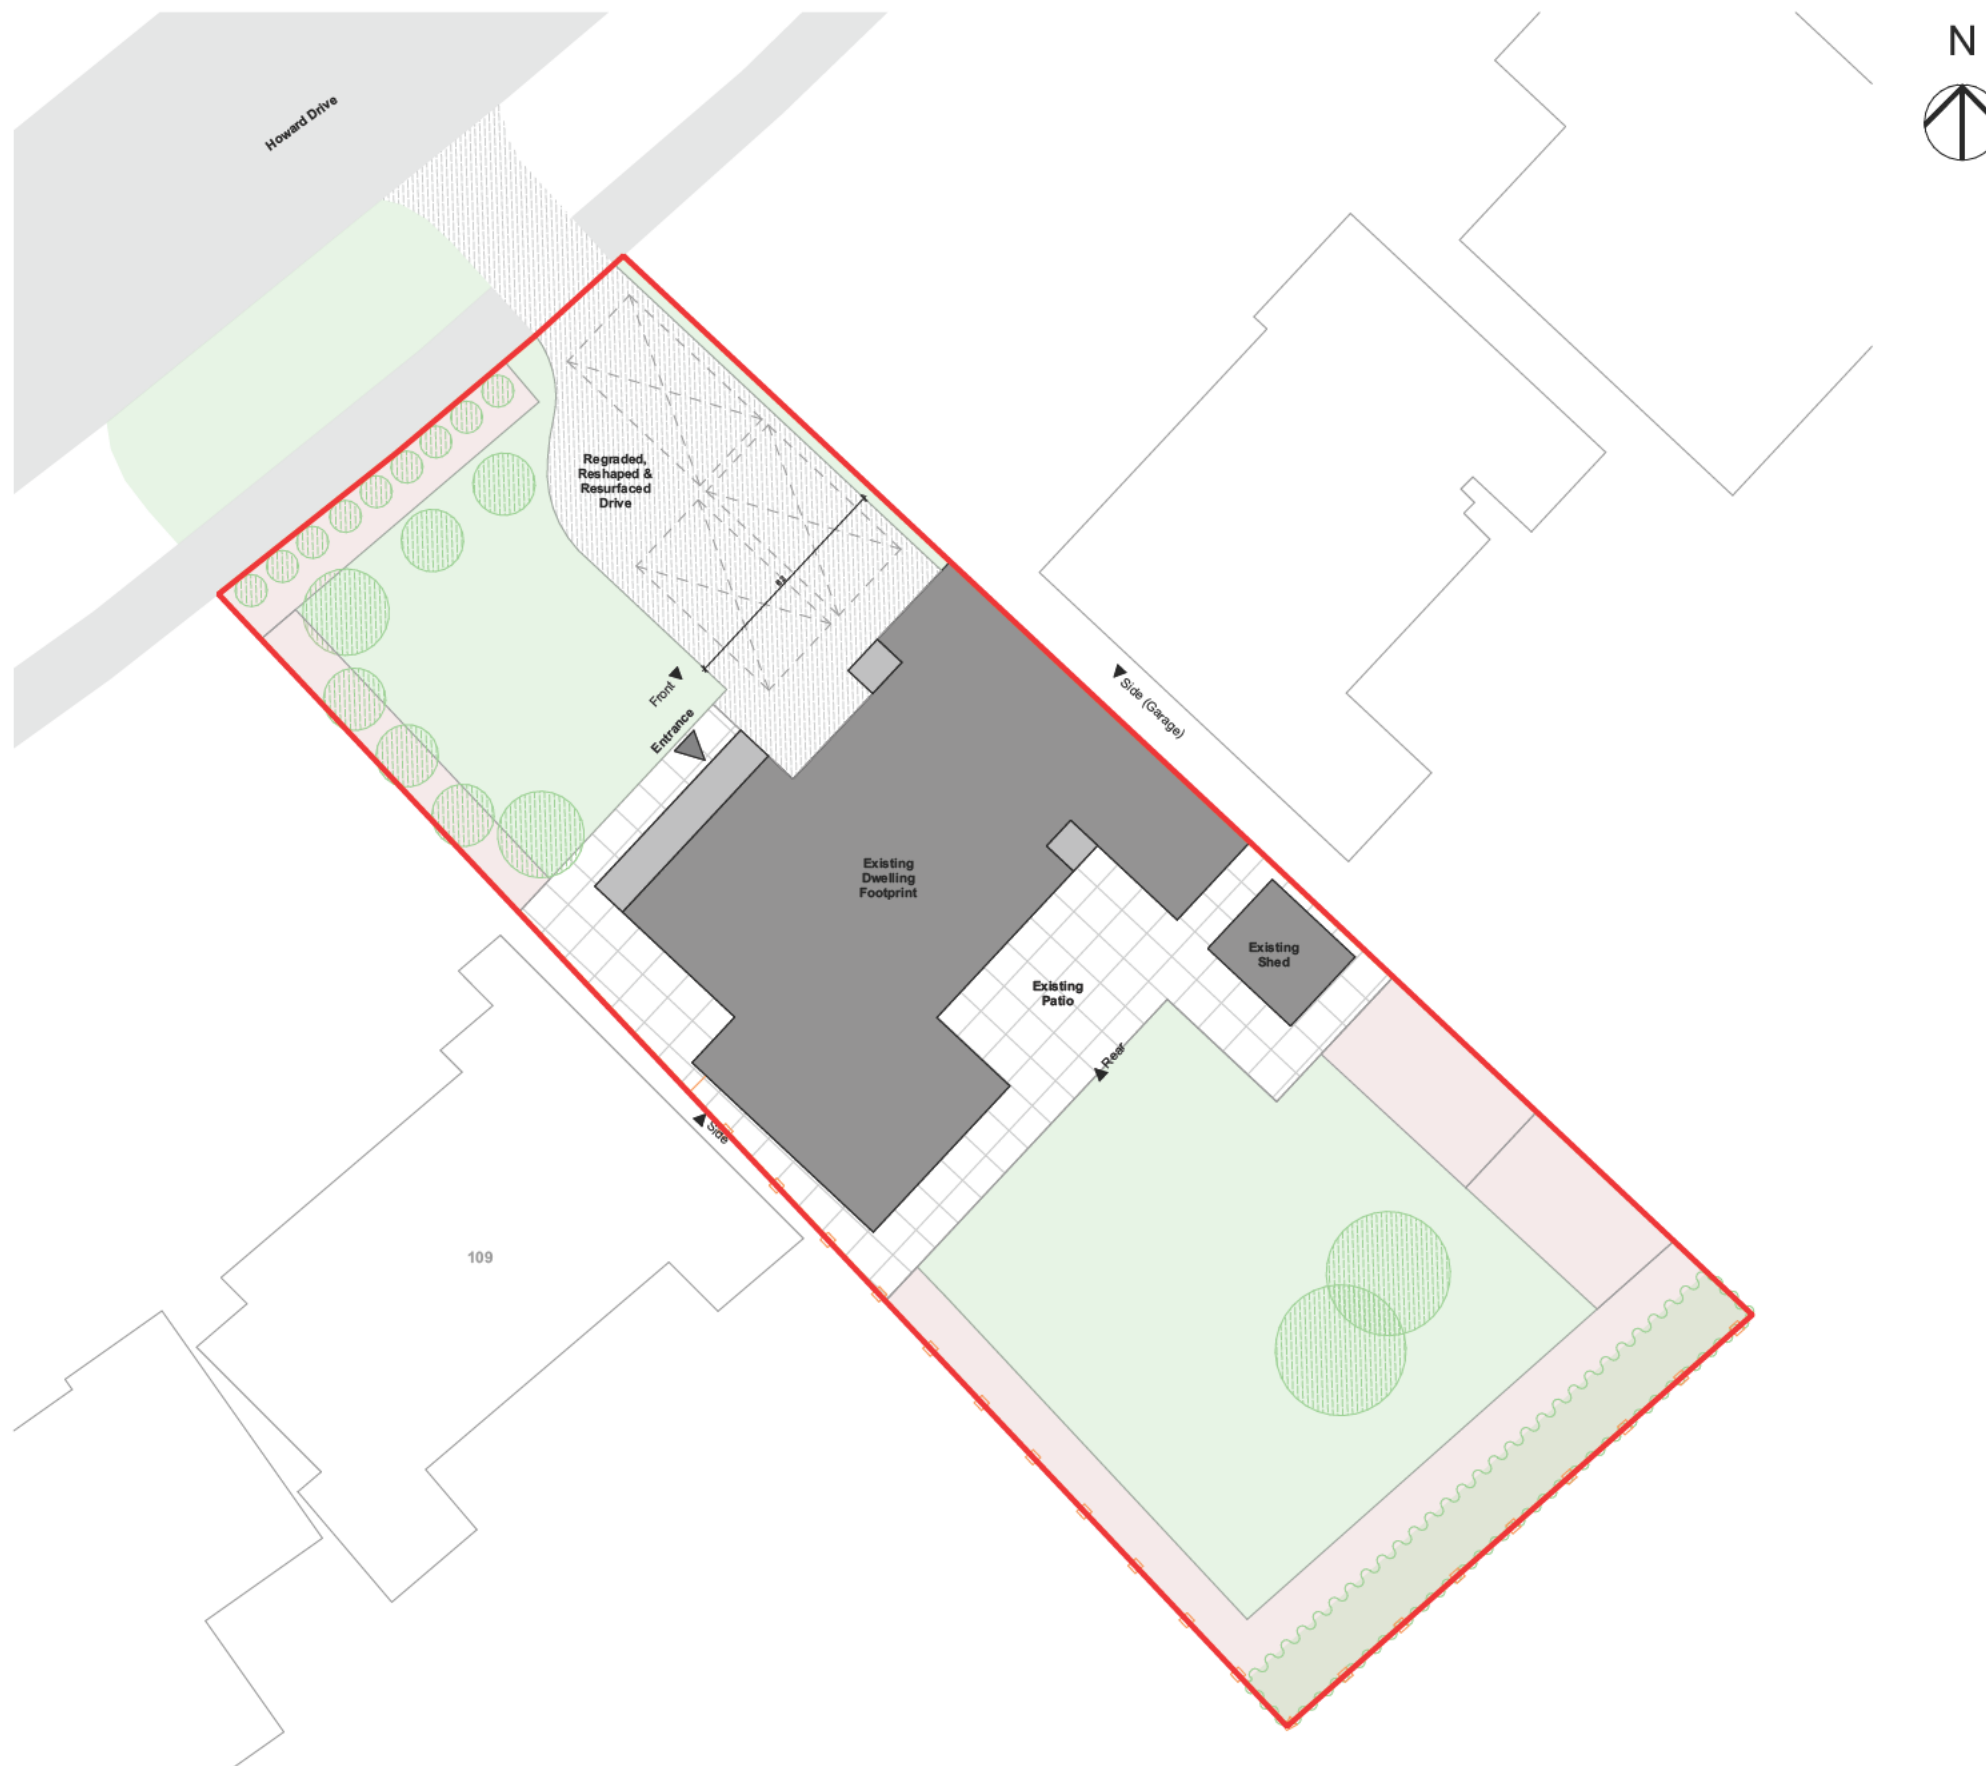

1:200

Scale Bar ~ 1:1250

REV. D

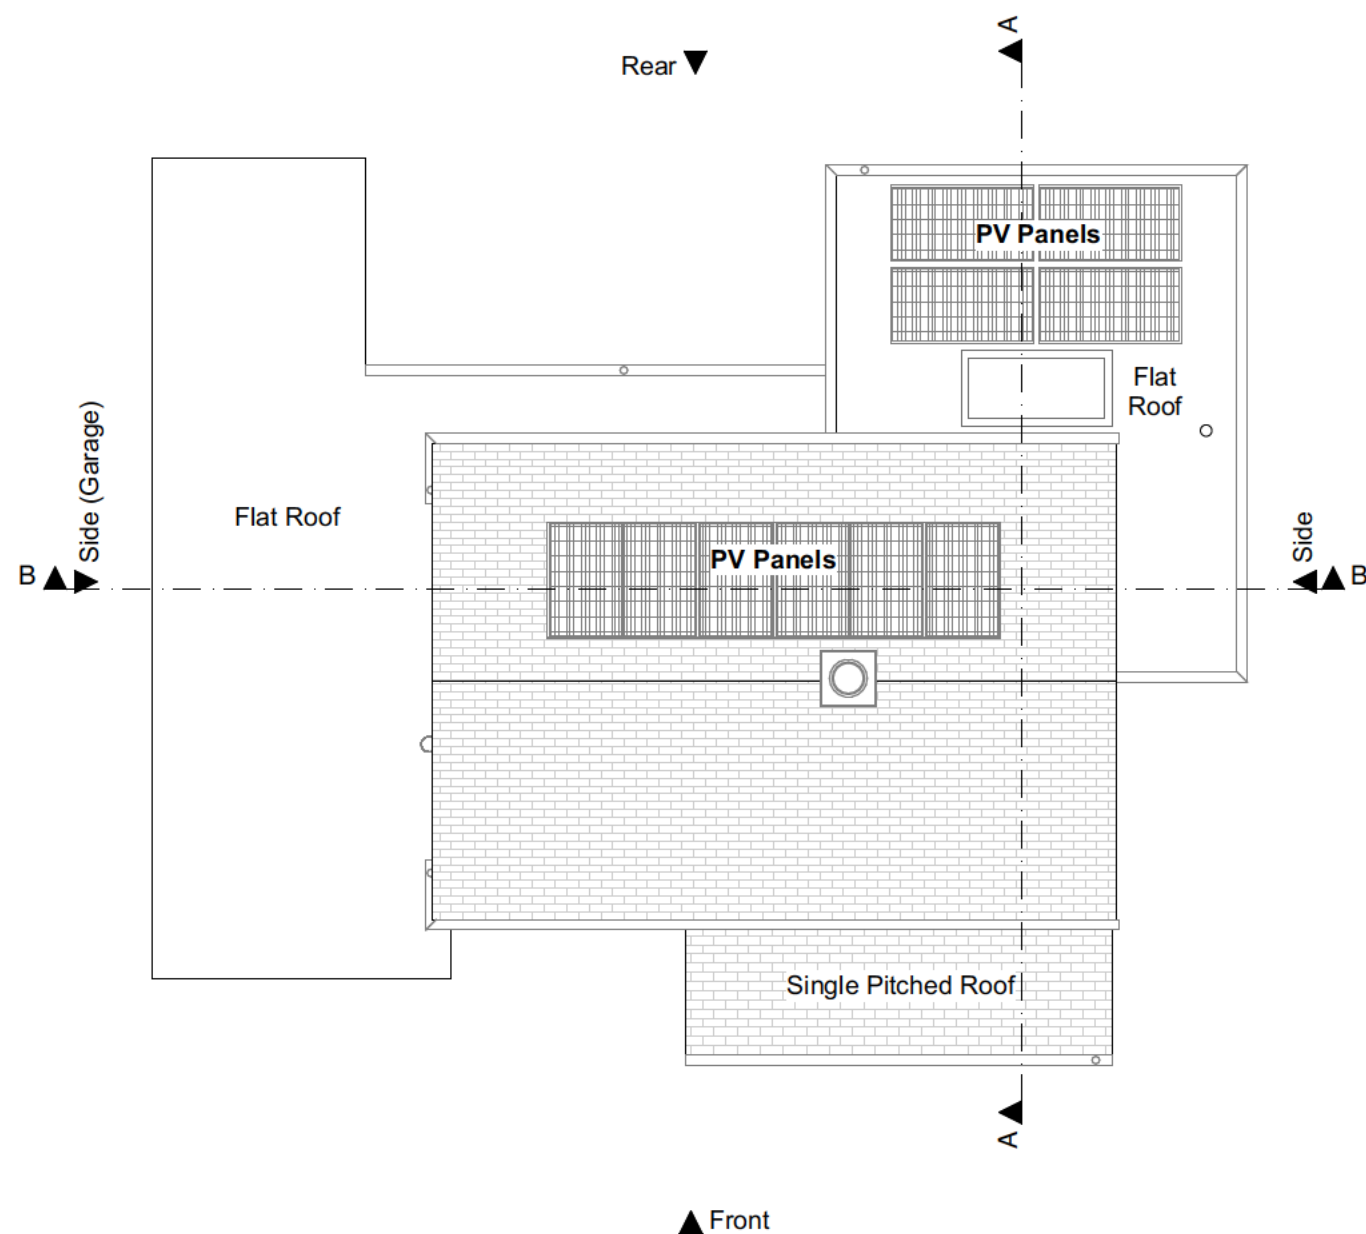


1:100

[illegible]

C

Scale Bar ~ 1:1250

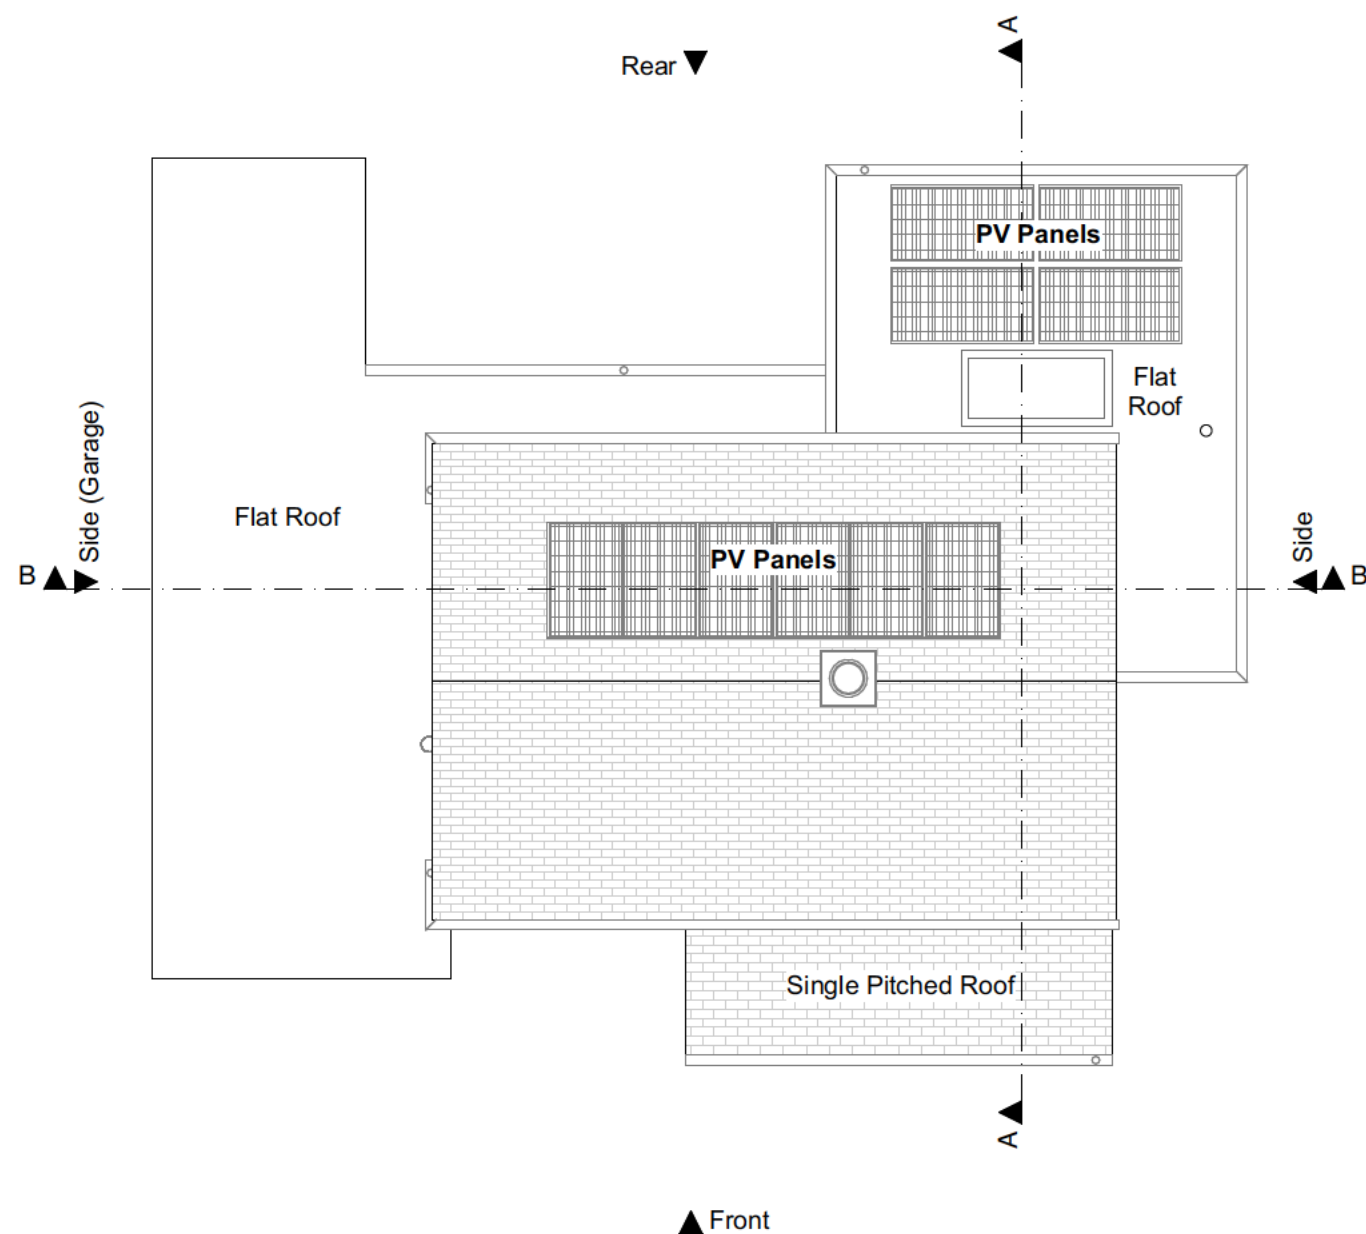

Roof PLANNING

1:100

[illegible]

CLIENT

PROJECT

107 Howard Drive, Letchworth
Garden City, SG6 2BX

1	TITLE
2	
3	
Proposed Roof Plan

PLANNING

SCALE @ A3

START DATE

DRAWN

CHECKED

1:100

JUN 25

PL

JC



No.

587 - PL 201

REV.

C

REPRODUCTION OF THESE DRAWINGS BY COPYING OR PRINTING IS CARRIED OUT AT YOUR OWN RISK, PLEASE REFER TO ASSOCIATED SCALE BAR. DO NOT SCALE FROM THESE DRAWINGS FOR CONSTRUCTION PURPOSES. ANY DISCREPANCIES SHOULD BE IMMEDIATELY RAISED WITH AC ARCHITECTS

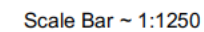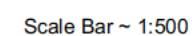[illegible]



Proposed ASHP