



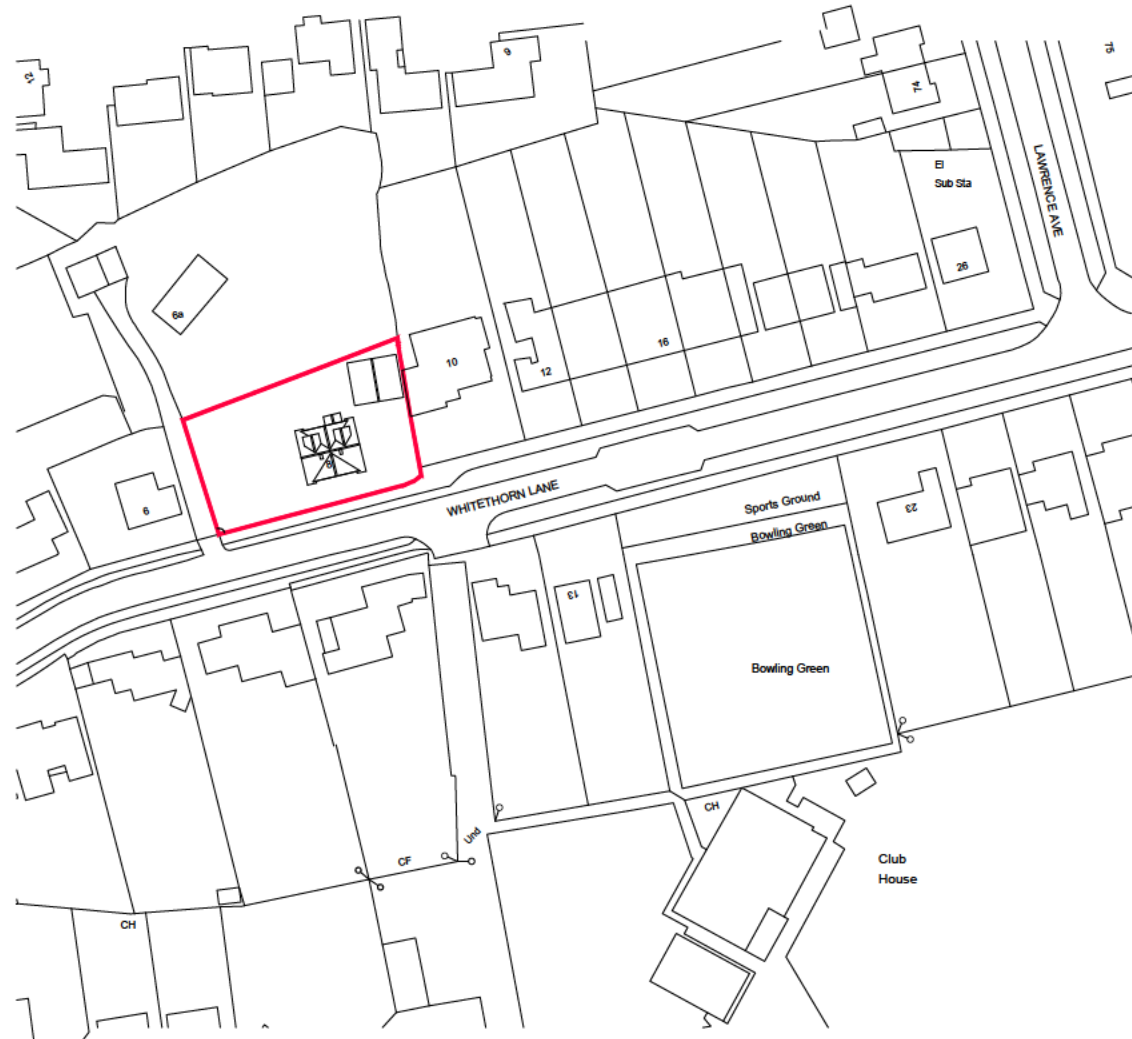

SITE LOCATION PLAN (1:1250)

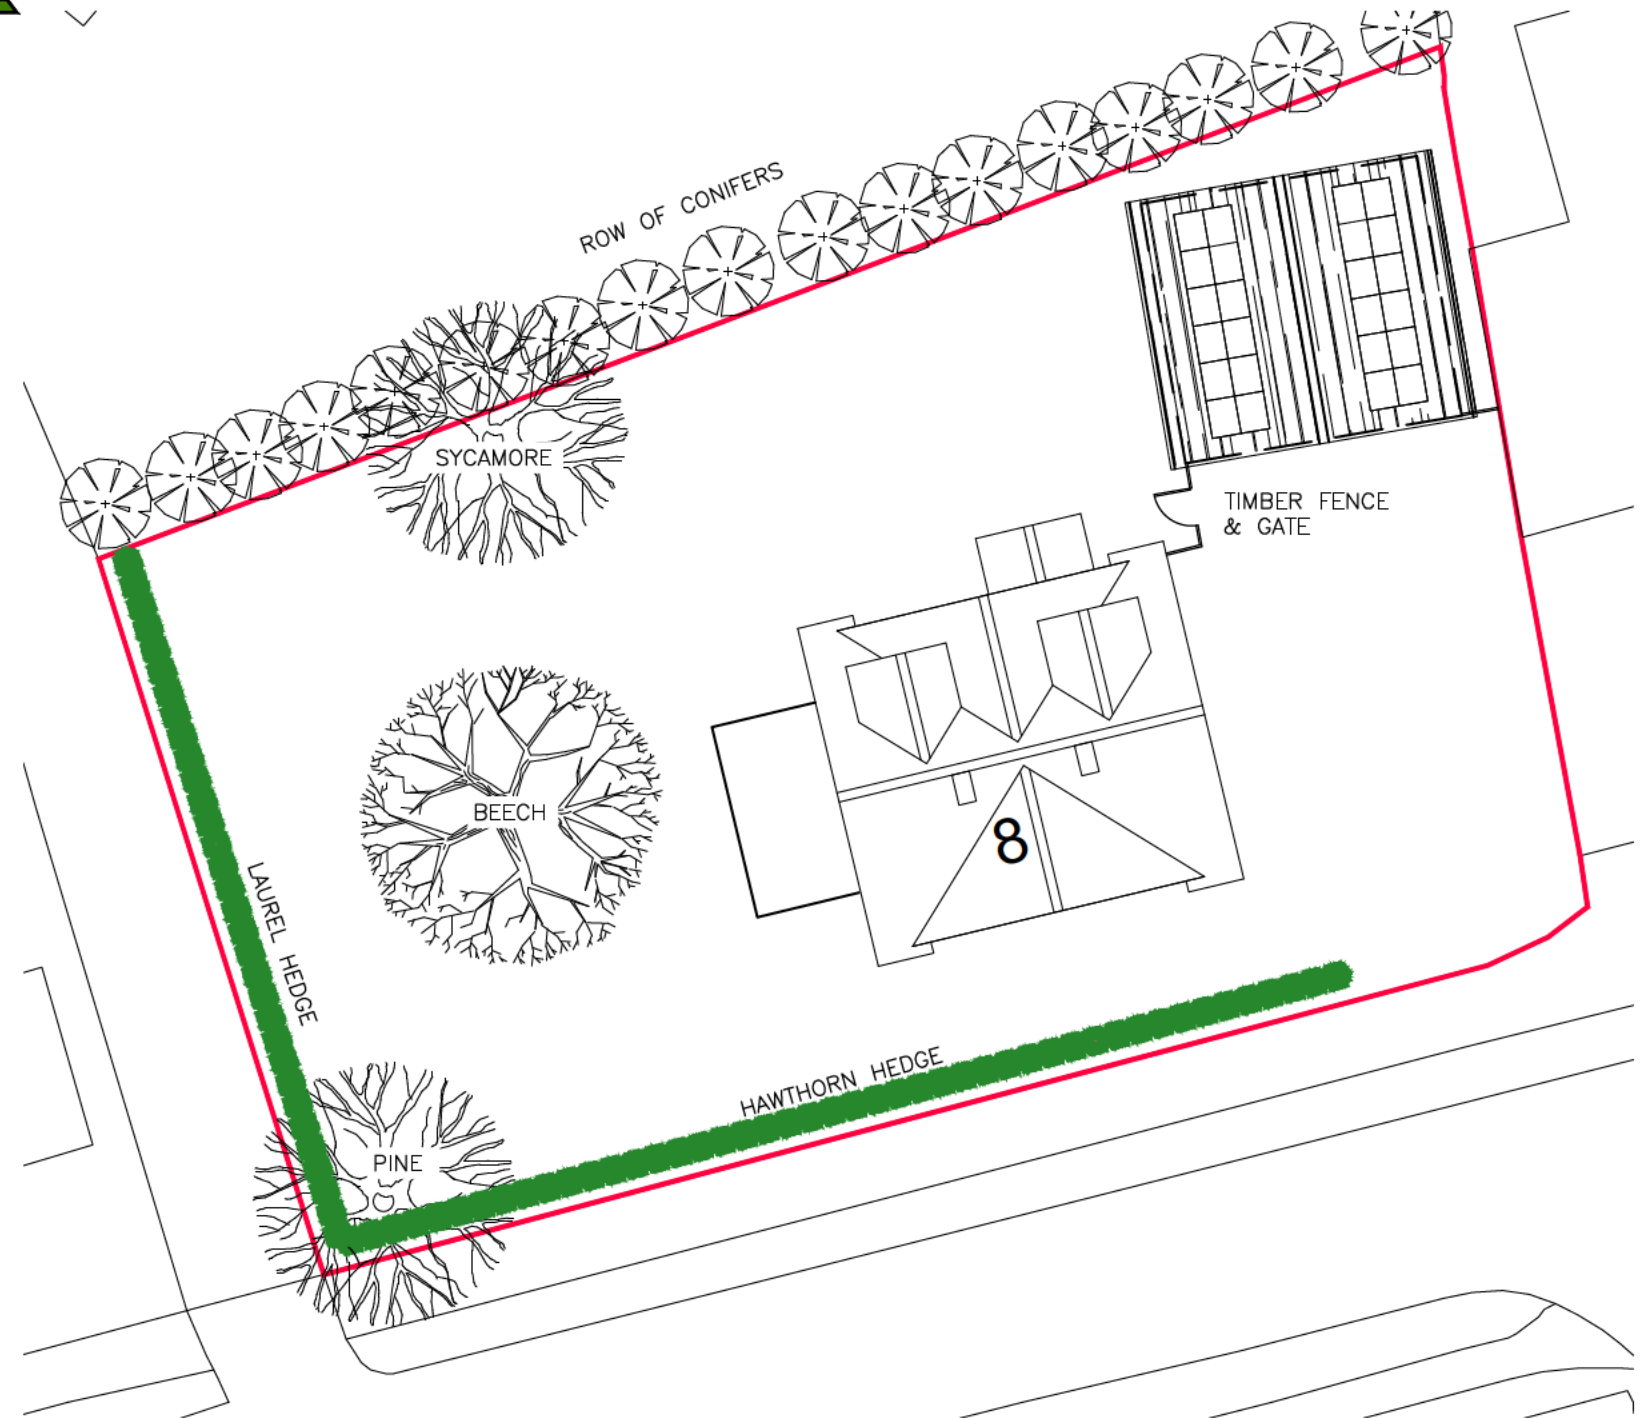

SITE BLOCK PLAN (1:200)



NOTES AND REVISIONS

All stated dimensions must be verified on site. must be advised of any discrepancies.
This drawing must be read together with the specification/Bill of Quantities and related drawings.

This drawing is for the purpose of obtaining Planning & Building Regulations Approval only. Should the contractor use them to build from then they assume full responsibility for the design.

C	TREES AND HEDGES INDICATED	ipl	10.11.25
B	UPDATED TO CLIENTS COMMENTS	ipl	30.09.25
A	UPDATED TO CLIENTS COMMENTS	ipl	05.09.25

REV	DESCRIPTION	DRWN	DATE	REV	DESCRIPTION	DRWN	DATE
-----	-------------	------	------	-----	-------------	------	------

0 20 40 60 80 100mm

1:1

Client
8 Whitethorn Lane
Letchworth Garden City
SG6 2DN


Project
Replacement Detached Garage &
Single Story Side Extension

Drawing Title
Site Location & Block Plans


Proposed

Scale	Date	Drawn	Checked
As Shown	July 2025	ipl	


Project No	Drawing No	Revision
LD780	P01	C

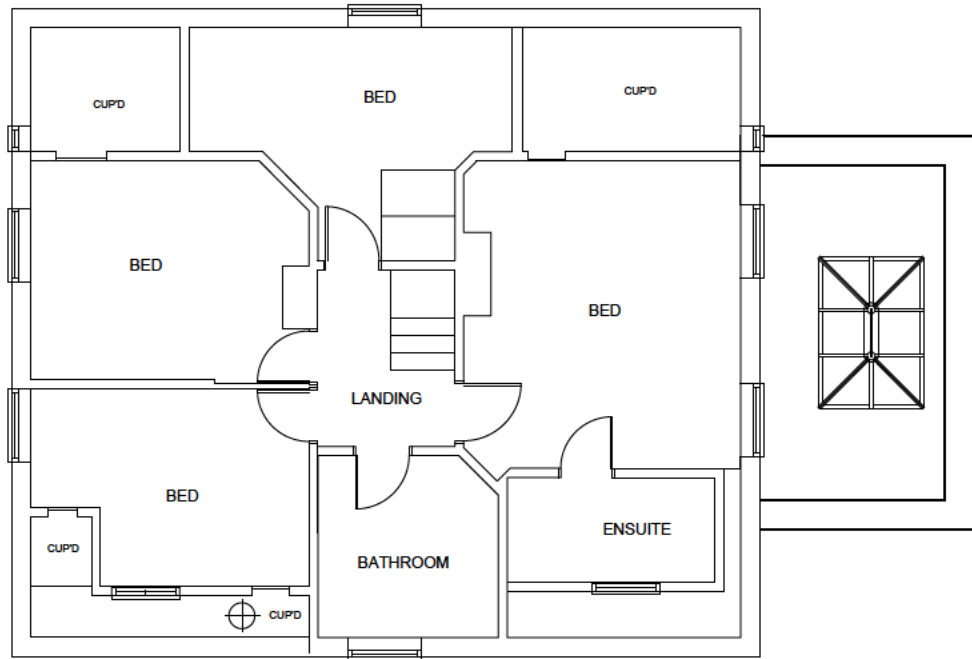

FIRST FLOOR PLAN

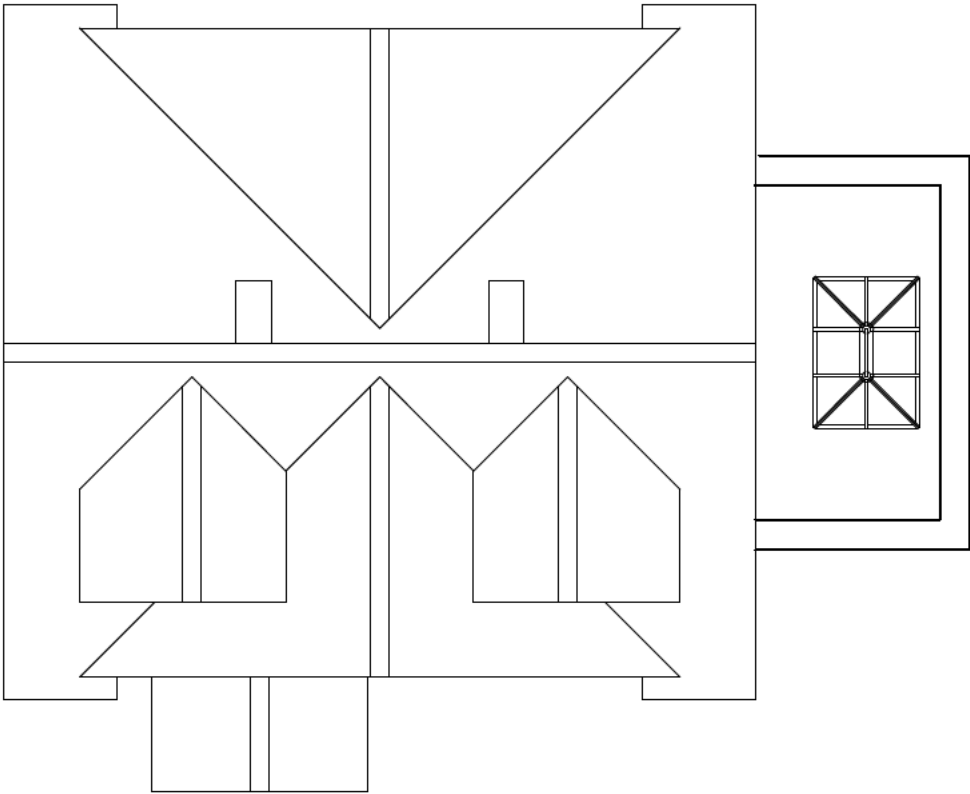

ROOF PLAN

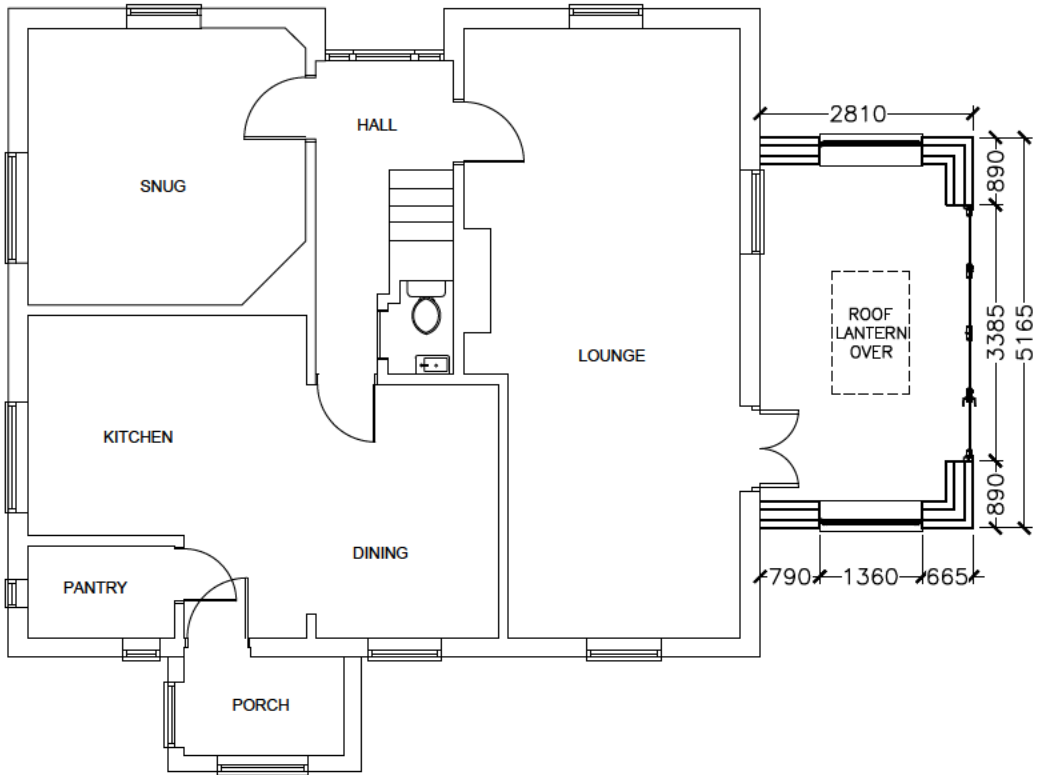

GROUND FLOOR PLAN

PROPOSED HOUSE PLANS (1:100)


NOTES AND REVISIONS All stated dimensions must be verified on site. must be advised of any discrepancies. This drawing must be read together with the specification/Bill of Quantities and related drawings. This drawing is for the purpose of obtaining Planning & Building Regulations Approval only. Should the contractor use them to build from then they assume full responsibility for the design.					Client		Drawing Title												
					8 Whitethorn Lane		House Plans												
					Letchworth Garden City		Proposed												
					SG6 2DN														
	REV		DESCRIPTION		DRWN	DATE	REV		DESCRIPTION		DRWN	DATE							
B	UPDATED TO CLIENTS COMMENTS		ipl	30.09.25	-		-		-	-									
A	UPDATED TO CLIENTS COMMENTS		ipl	05.09.25	-		-		-	-									
02.09.25 0 2.0 4.0 6.0 8.0 10.0m 1:100												Project				Scale	Date	Drawn	Checked
												Replacement Detached Garage & Single Story Side Extension				As Shown	July 2025	ipl	
						Project No		Drawing No		Revision									
						LD780		P02		B									




FRONT ELEVATION



SIDE ELEVATION TO No. 6

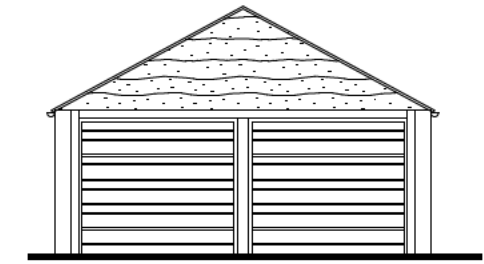

FRONT ELEVATION TO No. 6

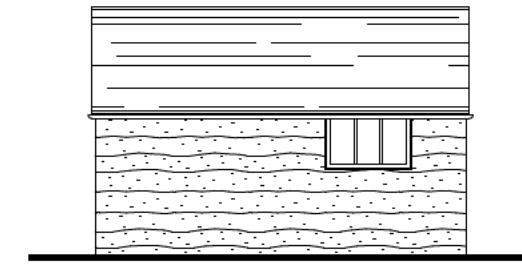

SIDE ELEVATION TO No. 10




REAR ELEVATION



SIDE ELEVATION TO No. 10



REAR ELEVATION

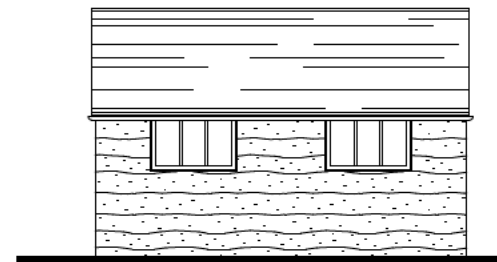

SIDE ELEVATION

HOUSE ELEVATIONS (1:100)

GARAGE ELEVATIONS (1:100)

NOTES AND REVISIONS

All stated dimensions must be verified on site. must be advised of any discrepancies.
This drawing must be read together with the specification/Bill of Quantities and related drawings.

This drawing is for the purpose of obtaining Planning & Building Regulations Approval only. Should the contractor use them to build from then they assume full responsibility for the design.

REV	DESCRIPTION	DRWN	DATE	REV	DESCRIPTION	DRWN	DATE
B	WINDOWS UPDATED	ipl	10.10.25	-	-	-	-
A	UPDATED TO CLIENTS COMMENTS	ipl	05.09.25	-	-	-	-

02.04.06.010.0

1:100

Client	8 Whitethorn Lane Letchworth Garden City SG6 2DN
Project	Replacement Detached Garage & Single Story Side Extension

Drawing Title			
Elevations			
Existing			
Scale	Date	Drawn	Checked
As Shown	July 2025	ipl	
Project No	Drawing No	Revision	
LD780	E03	B	

