


French drain 75mm wide

Drainage channel

*Drawing 2*


Soakaway

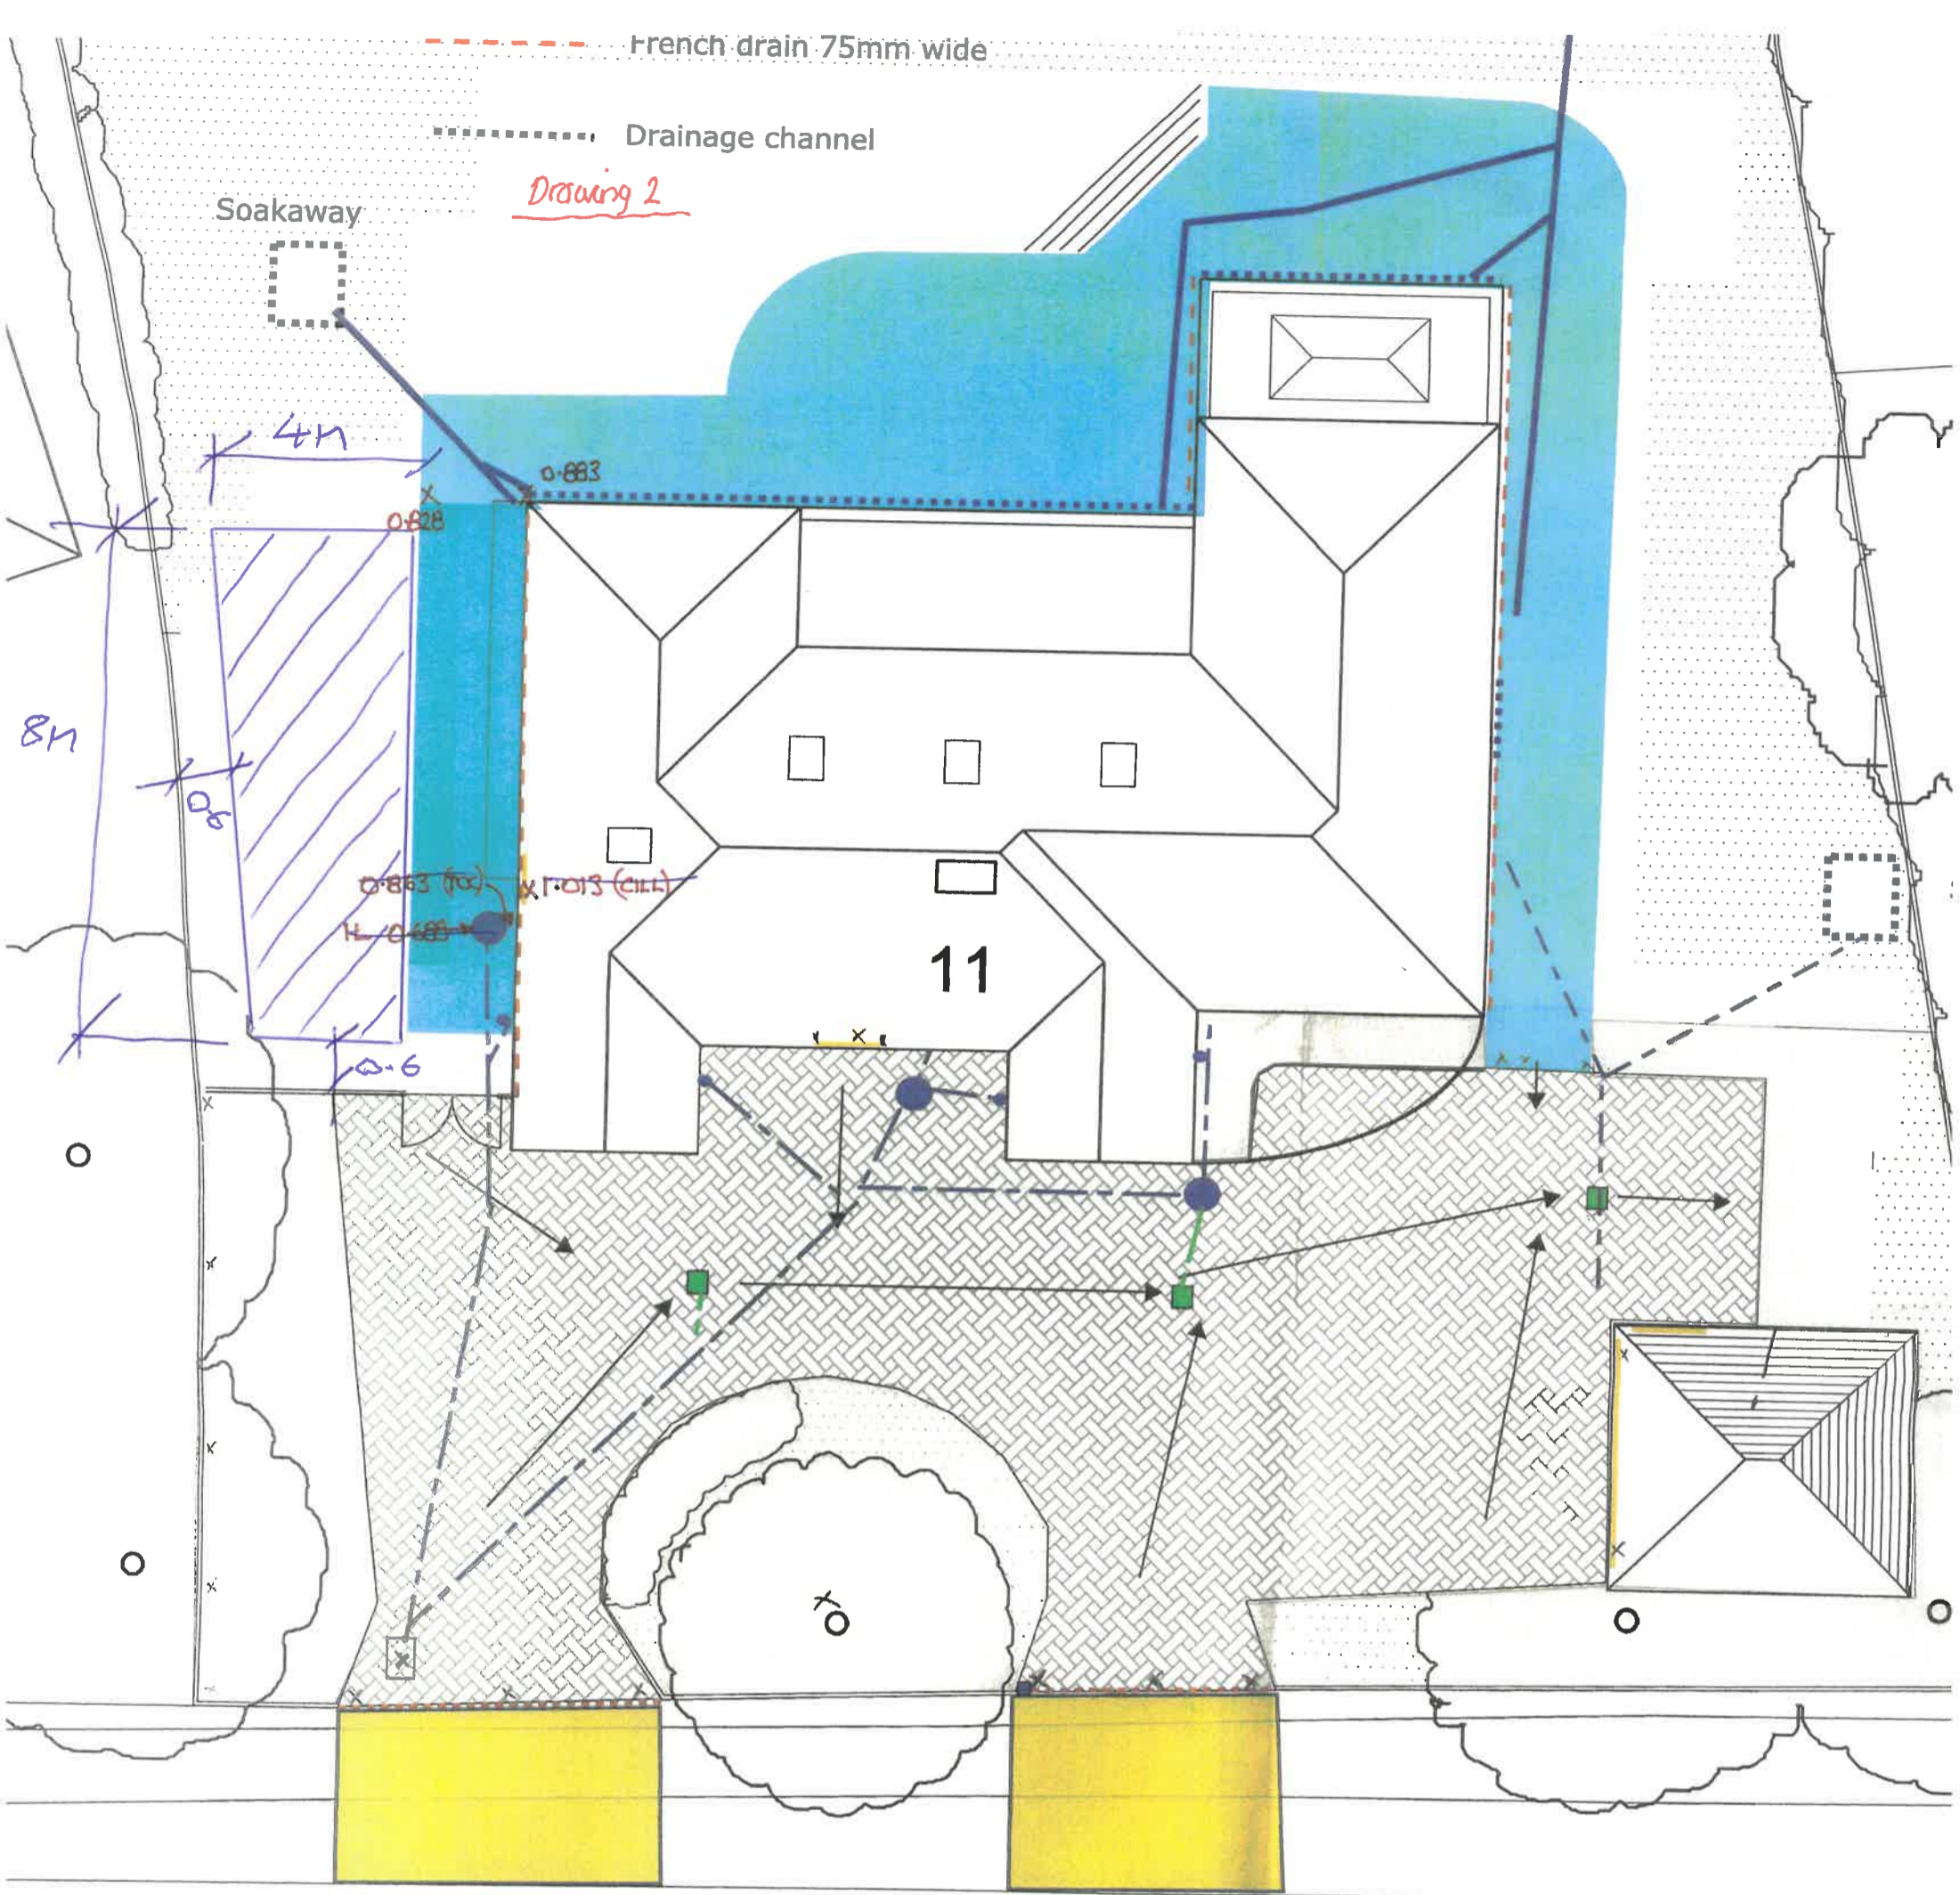



■ New yard gully  
--- Existing combined drainage

HITCHIN ROAD

SITE P

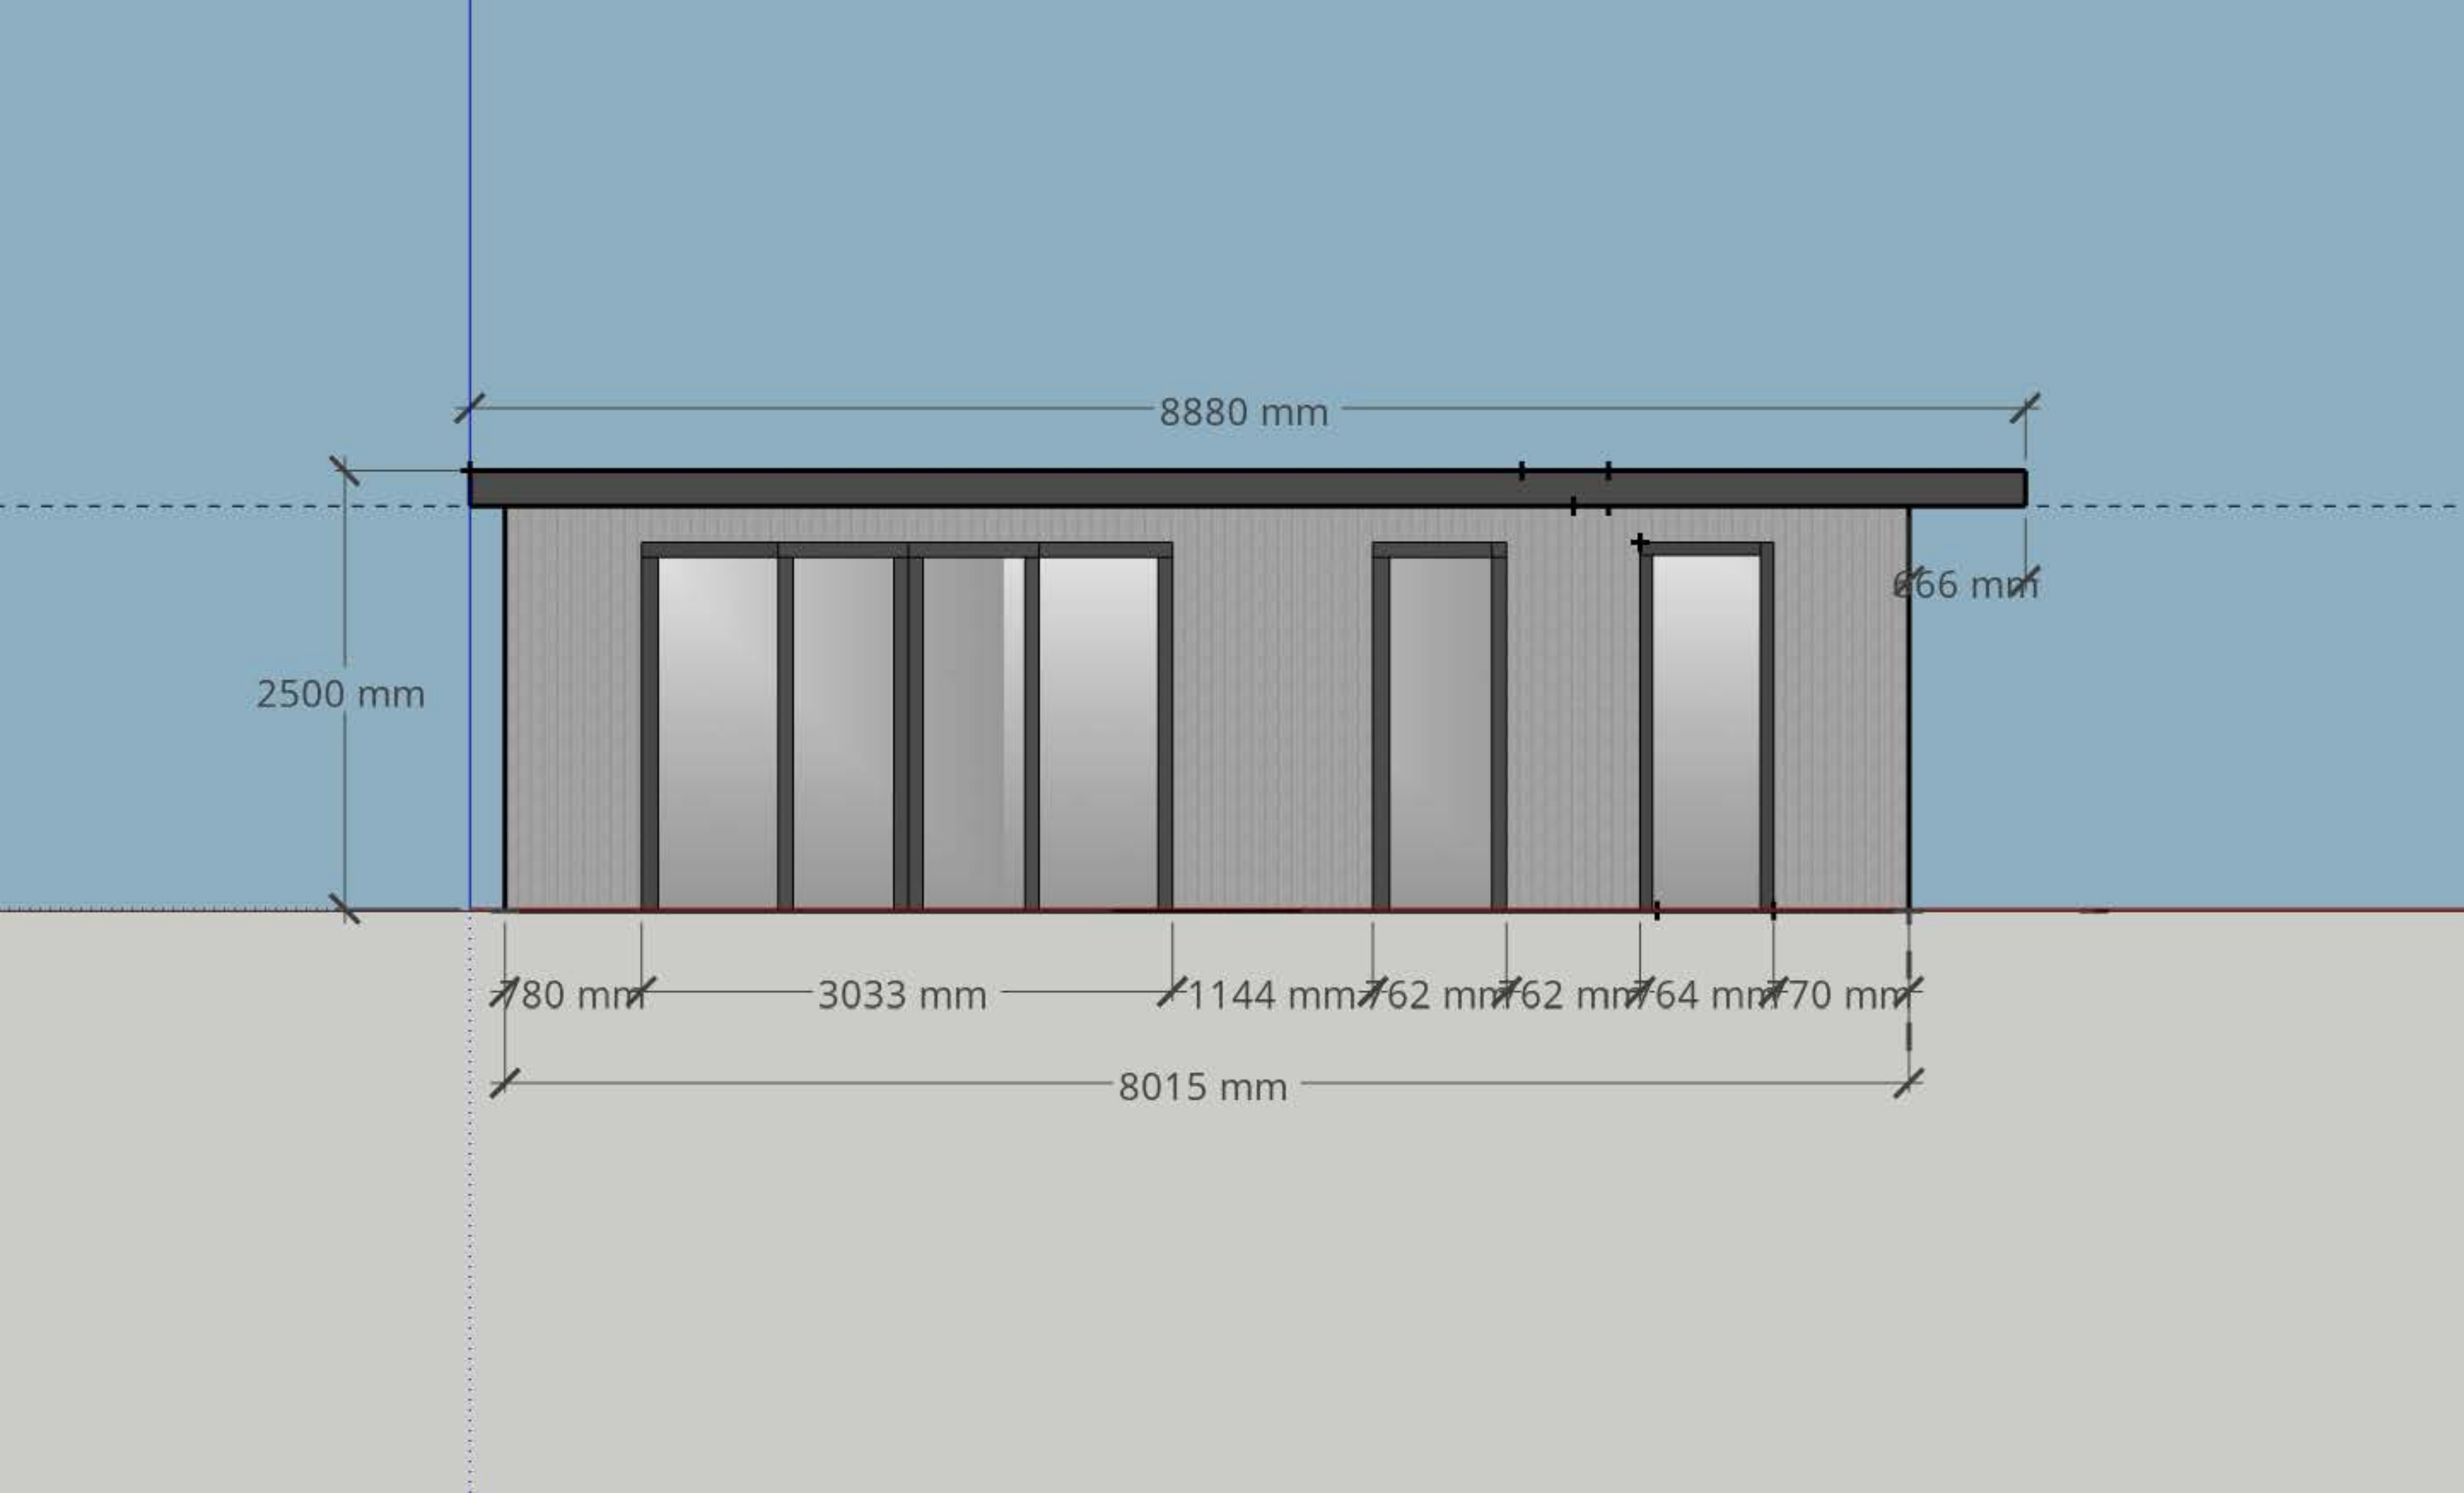

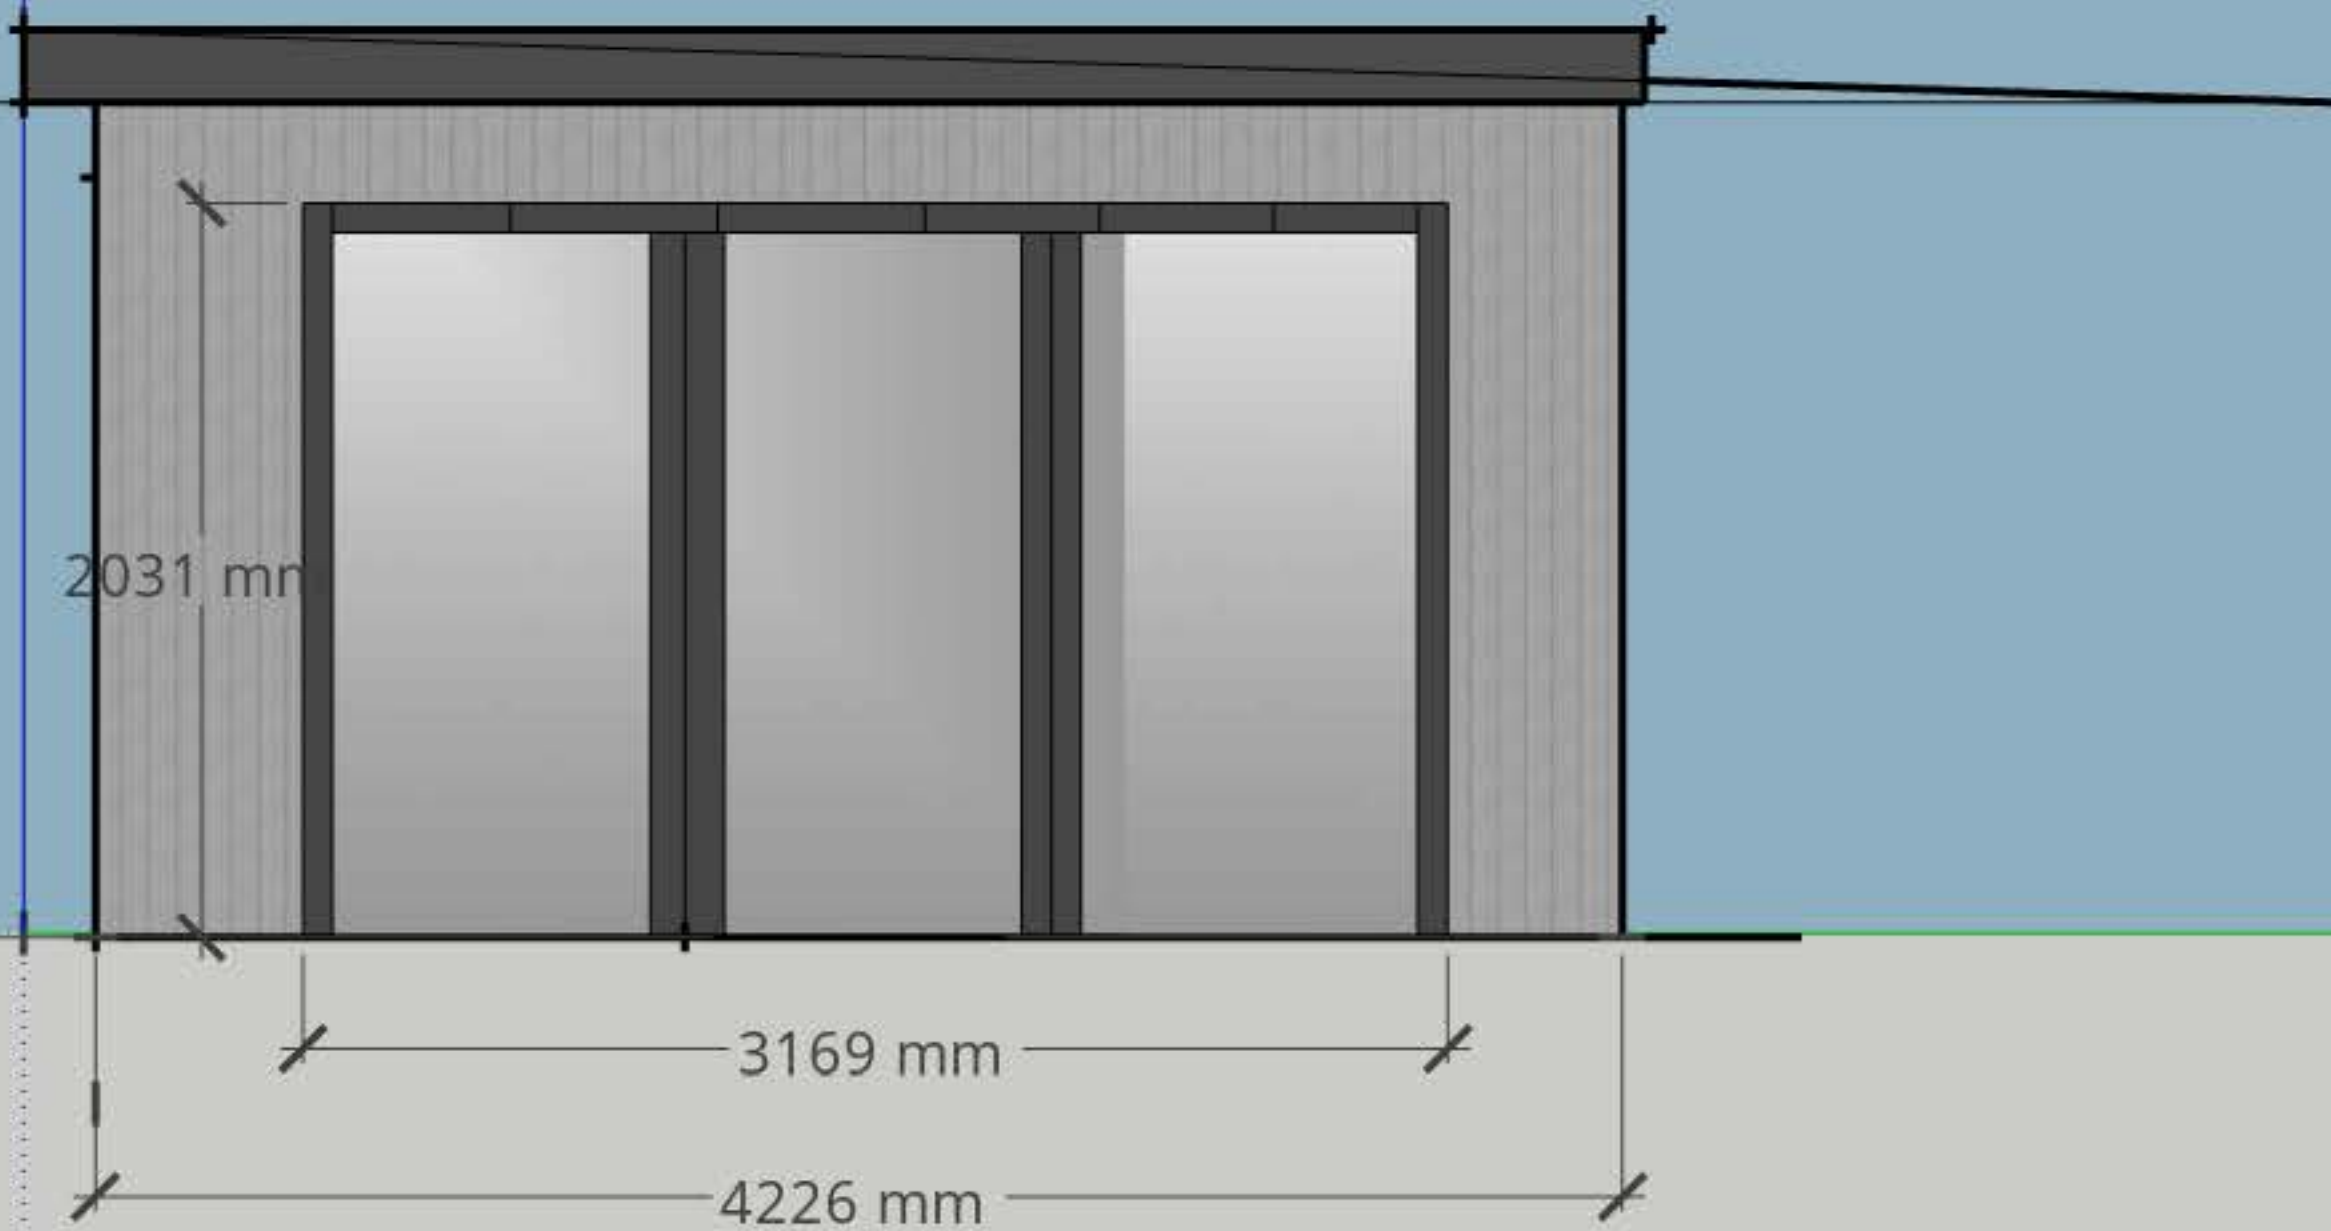

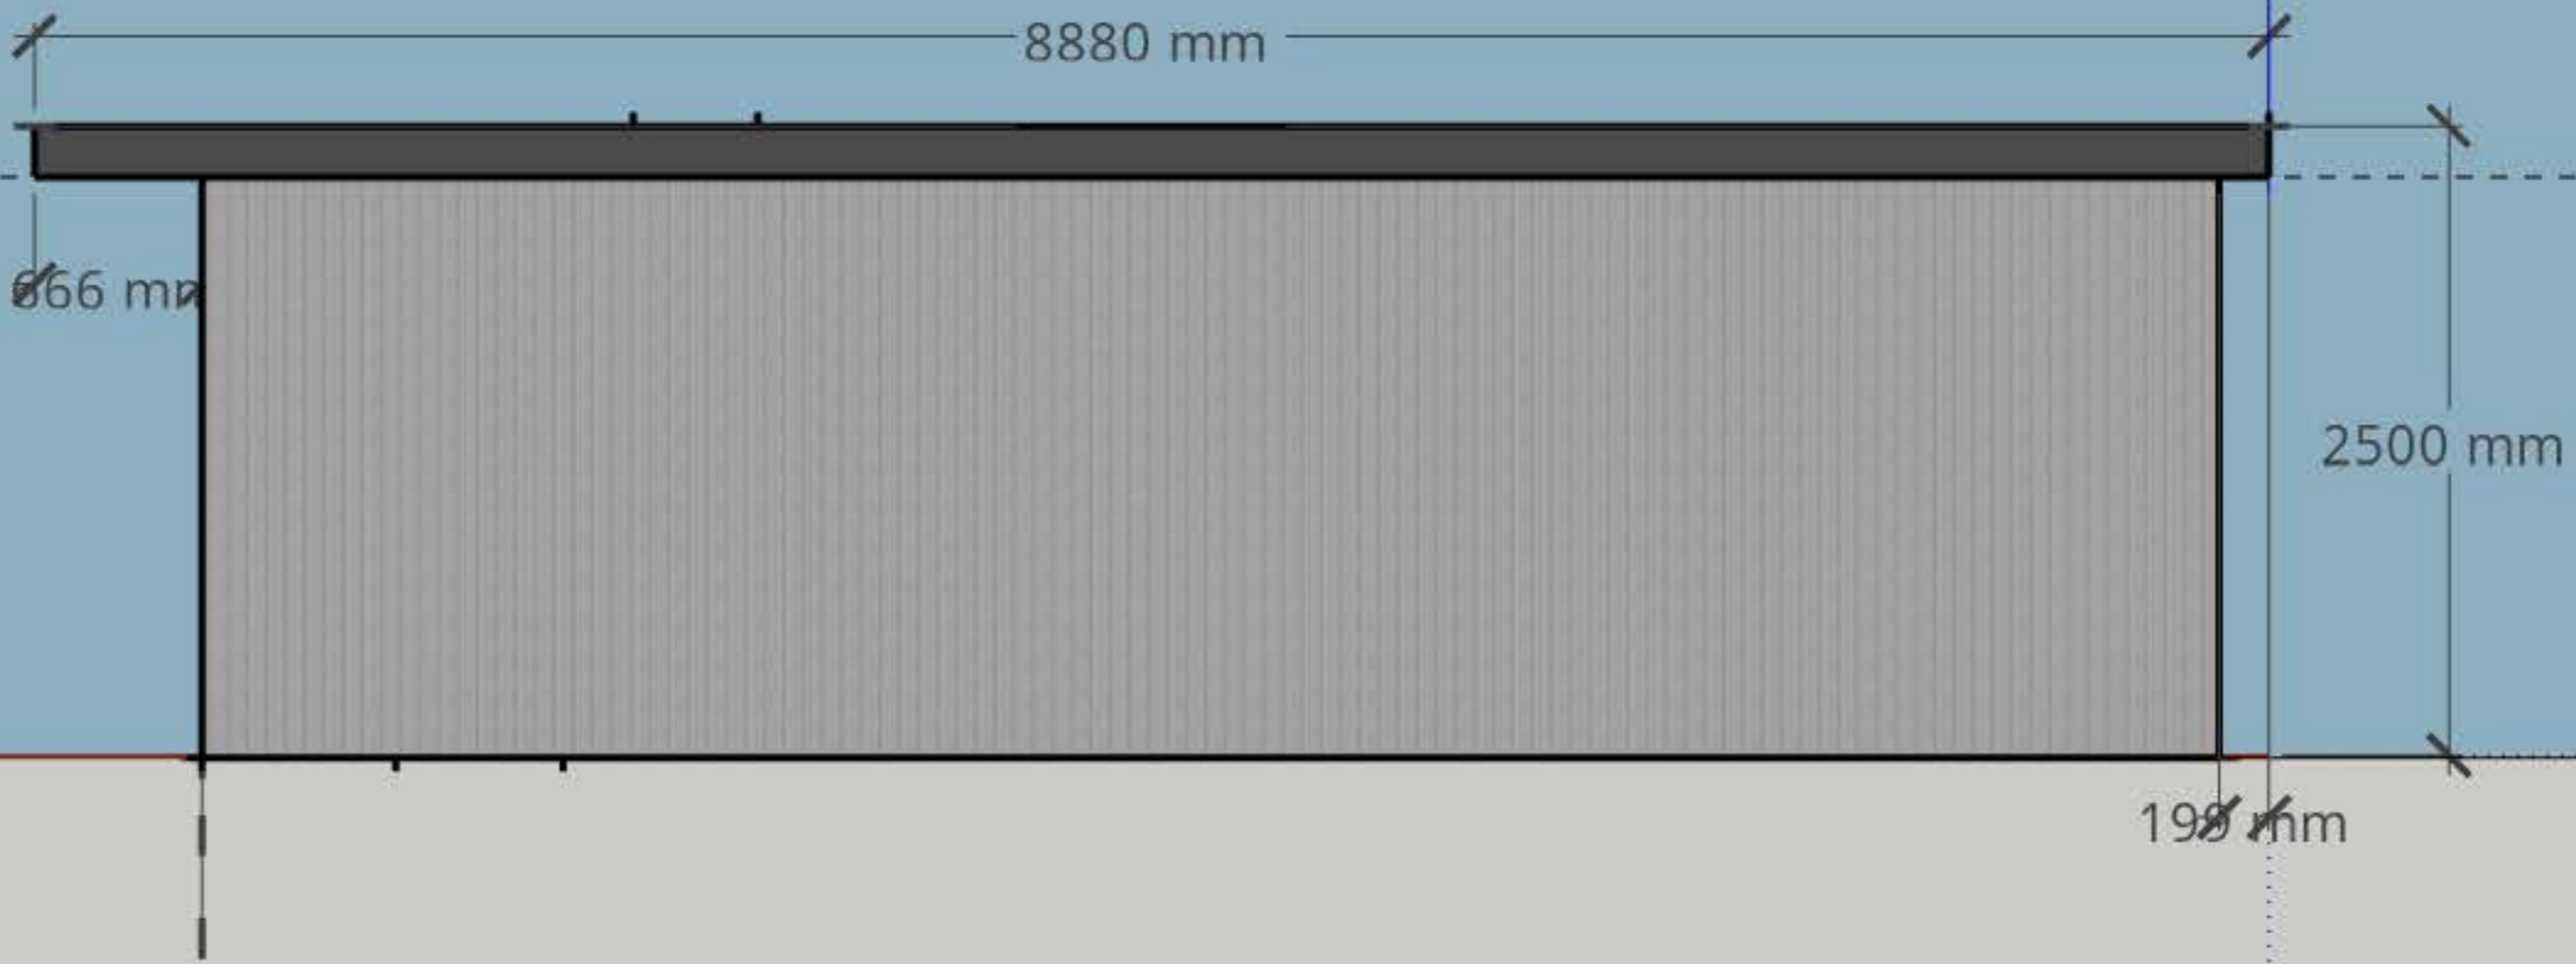

8880 mm

226 mm

