






REAR ELEVATION

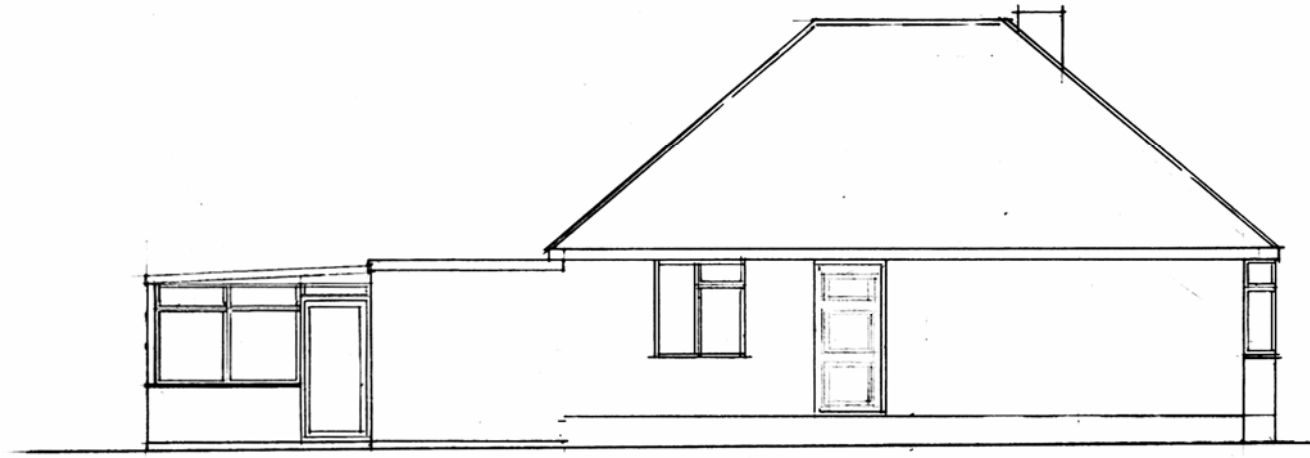


SIDE ELEVATION

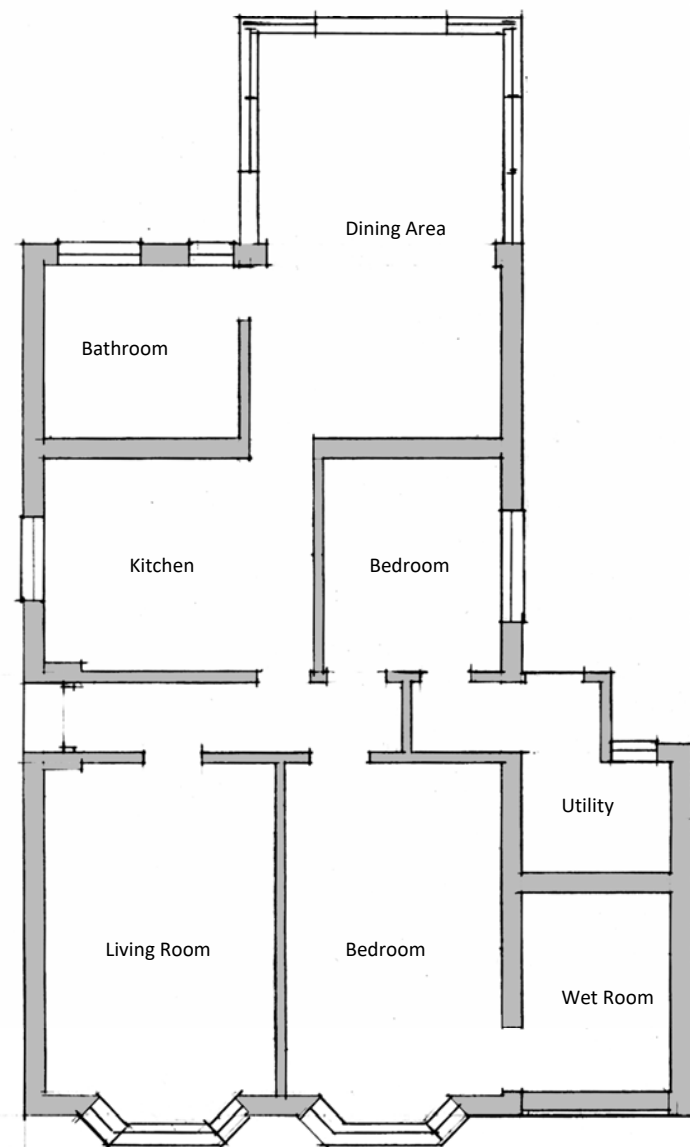

GROND FLOOR PLAN

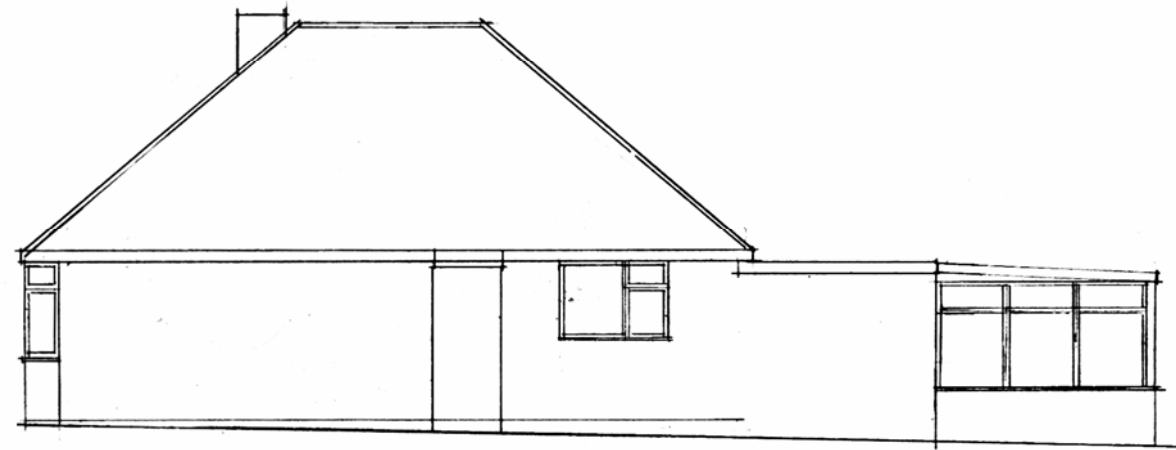

SIDE ELEVATION

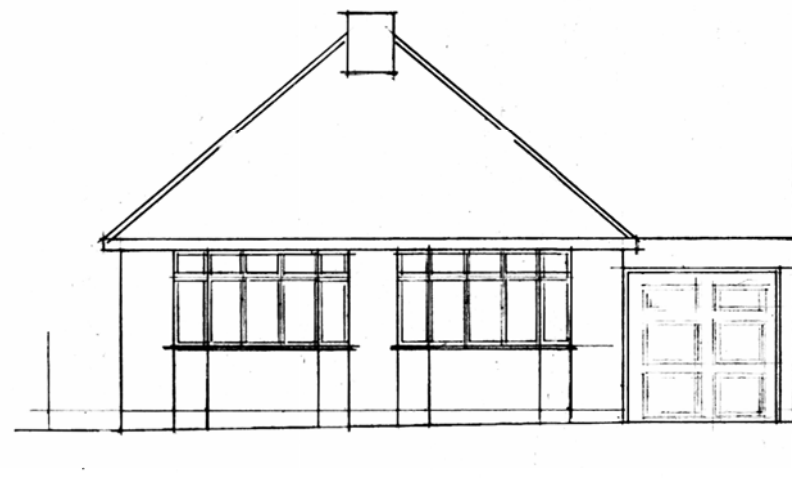

FRONT ELEVATION (Unchanged by this application)

Proposed alterations at
9 Wheat Hill
Letchworth Garden City
Hertfordshire SG6 4HH


As existing


Scale 1/100

Sheet No: 2


Date: 23 Dec 21

A3

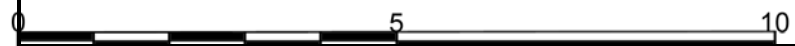

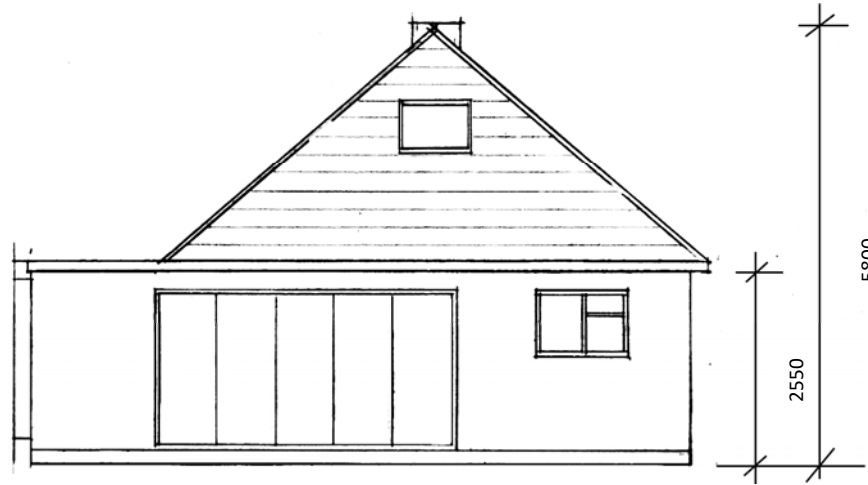


REAR ELEVATION

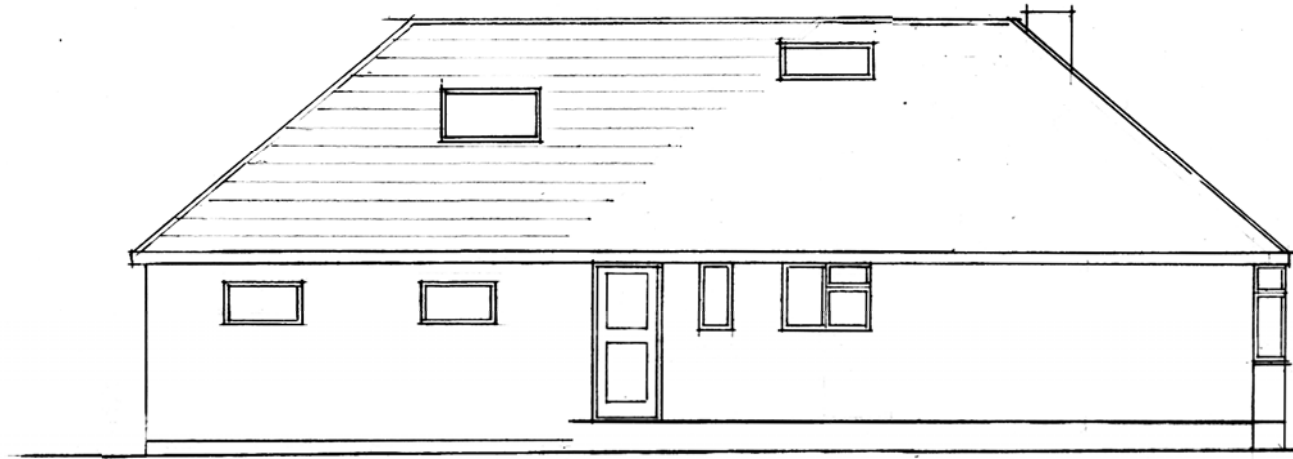


SIDE ELEVATION

All new brickwork
match existing

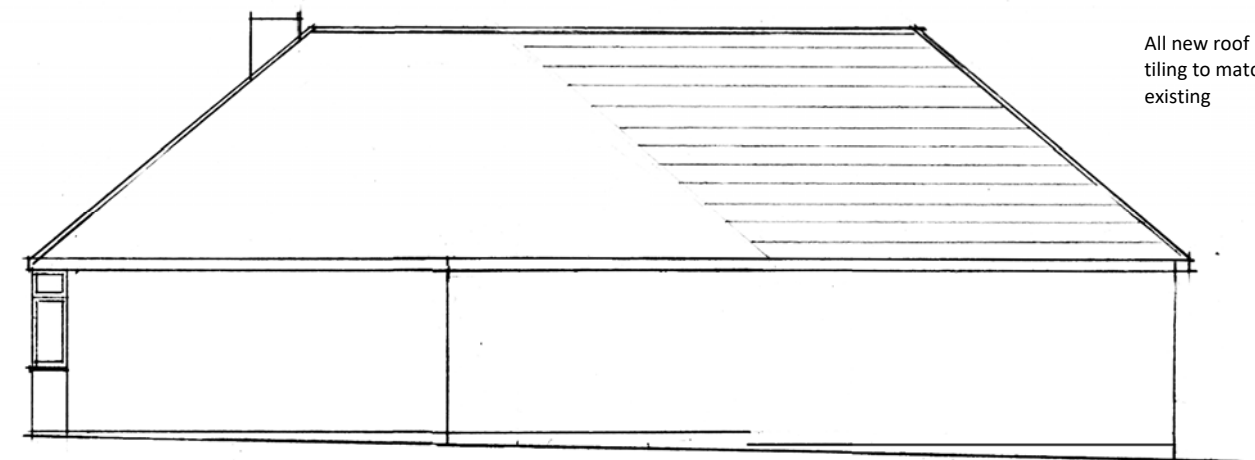


SIDE ELEVATION

All new roof
tiling to match
existing

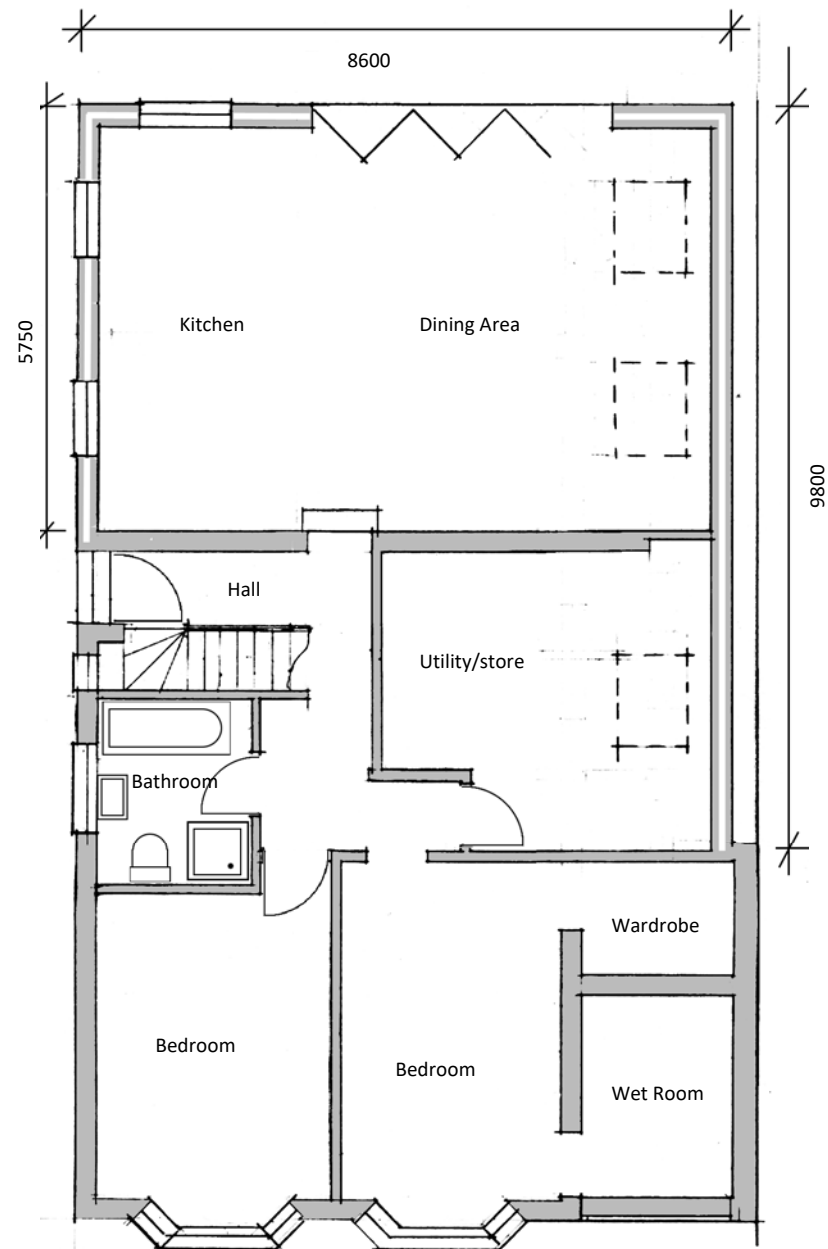

GROND FLOOR PLAN

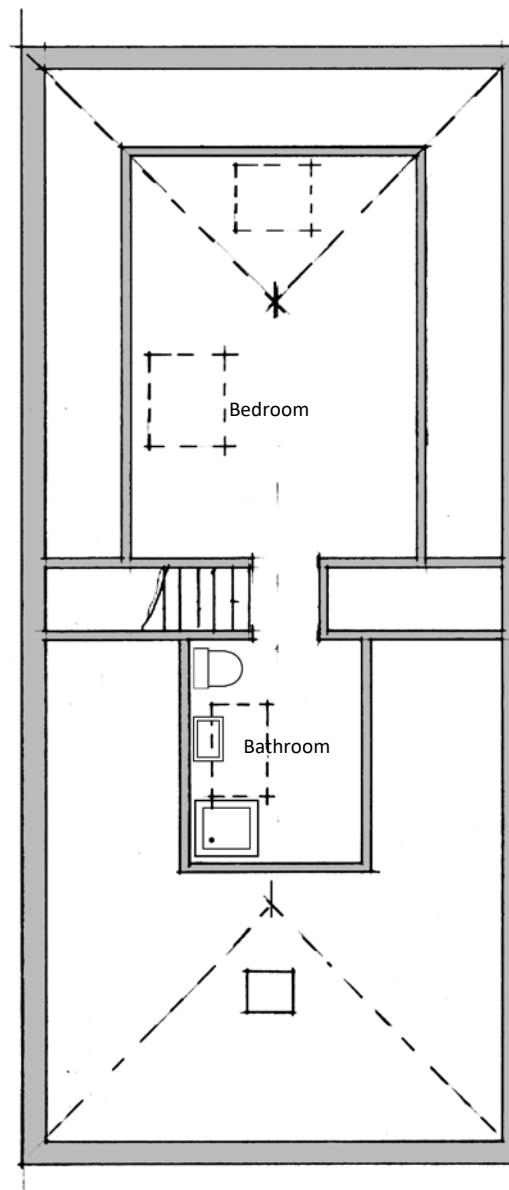

FIRST FLOOR PLAN

Proposed alterations at
9 Wheat Hill
Letchworth Garden City
Hertfordshire SG6 4HH


As proposed

Scale 1/100



Sheet No: 3

Date: 7 Jan 22




A3

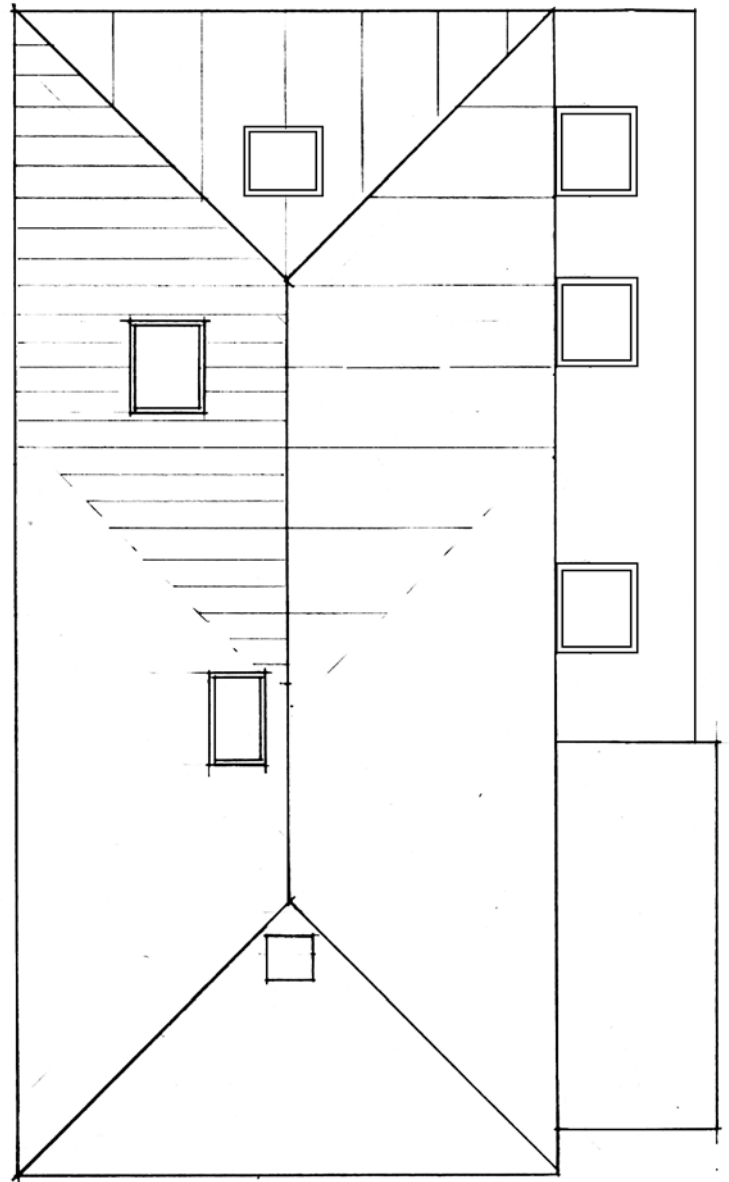


ROOF PLAN Scale 1/100

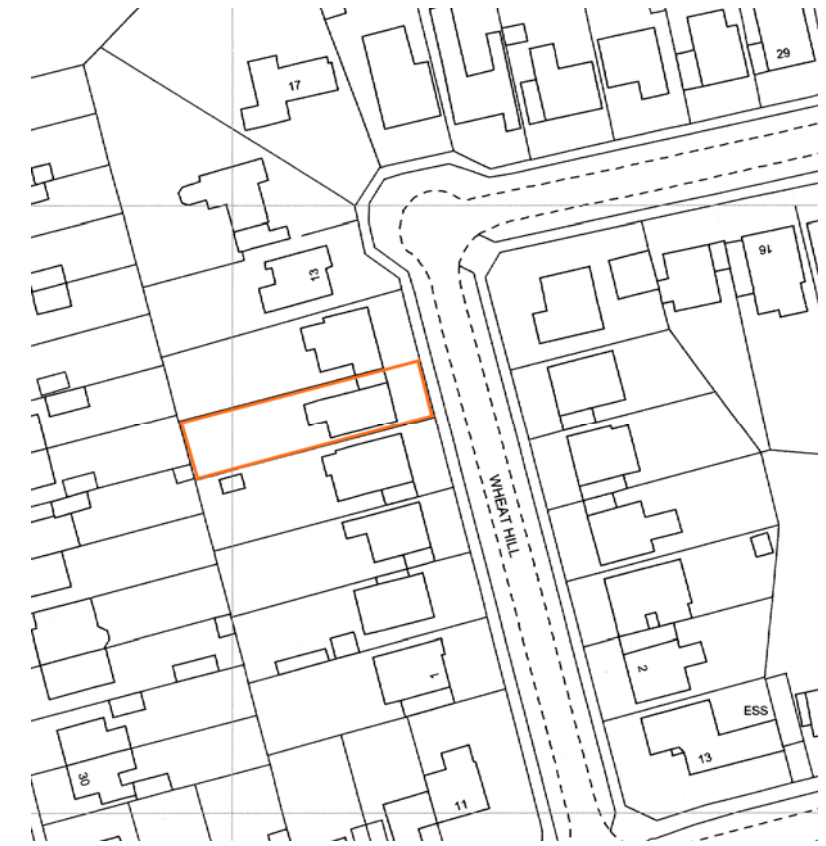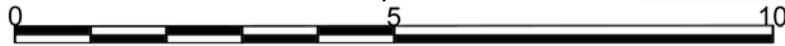

SITE PLAN Scale 1/1250

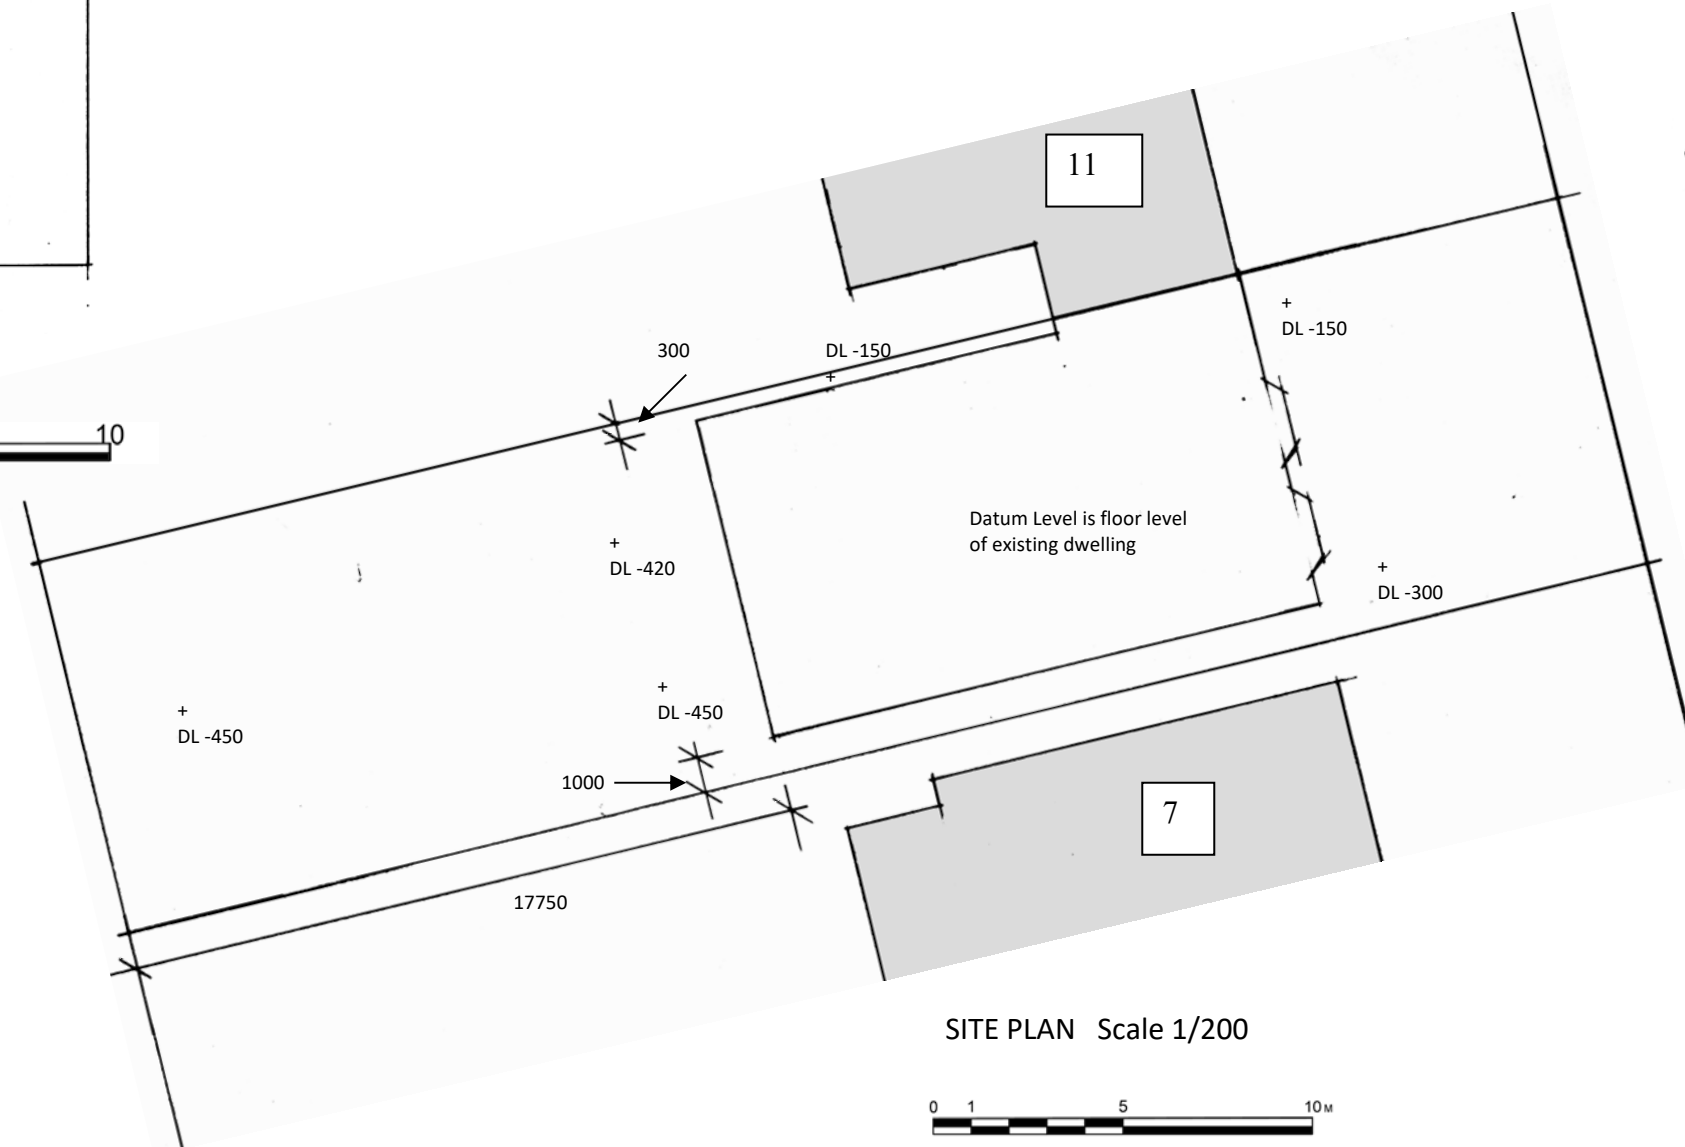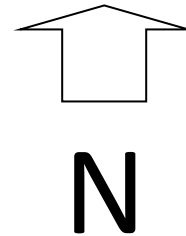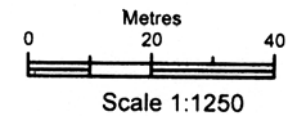

SITE PLAN Scale 1/200

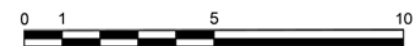

Proposed alterations at
9 Wheat Hill
Letchworth Garden City
Hertfordshire SG6 4HH

Location Site and Roof Plans

Scales: 1/1250 1/200 1/100

Sheet No: 1

Date: 7 Jan 22

A3