


96. Willian Way, Letchworth Garden City, Hertfordshire, SG6 2HY

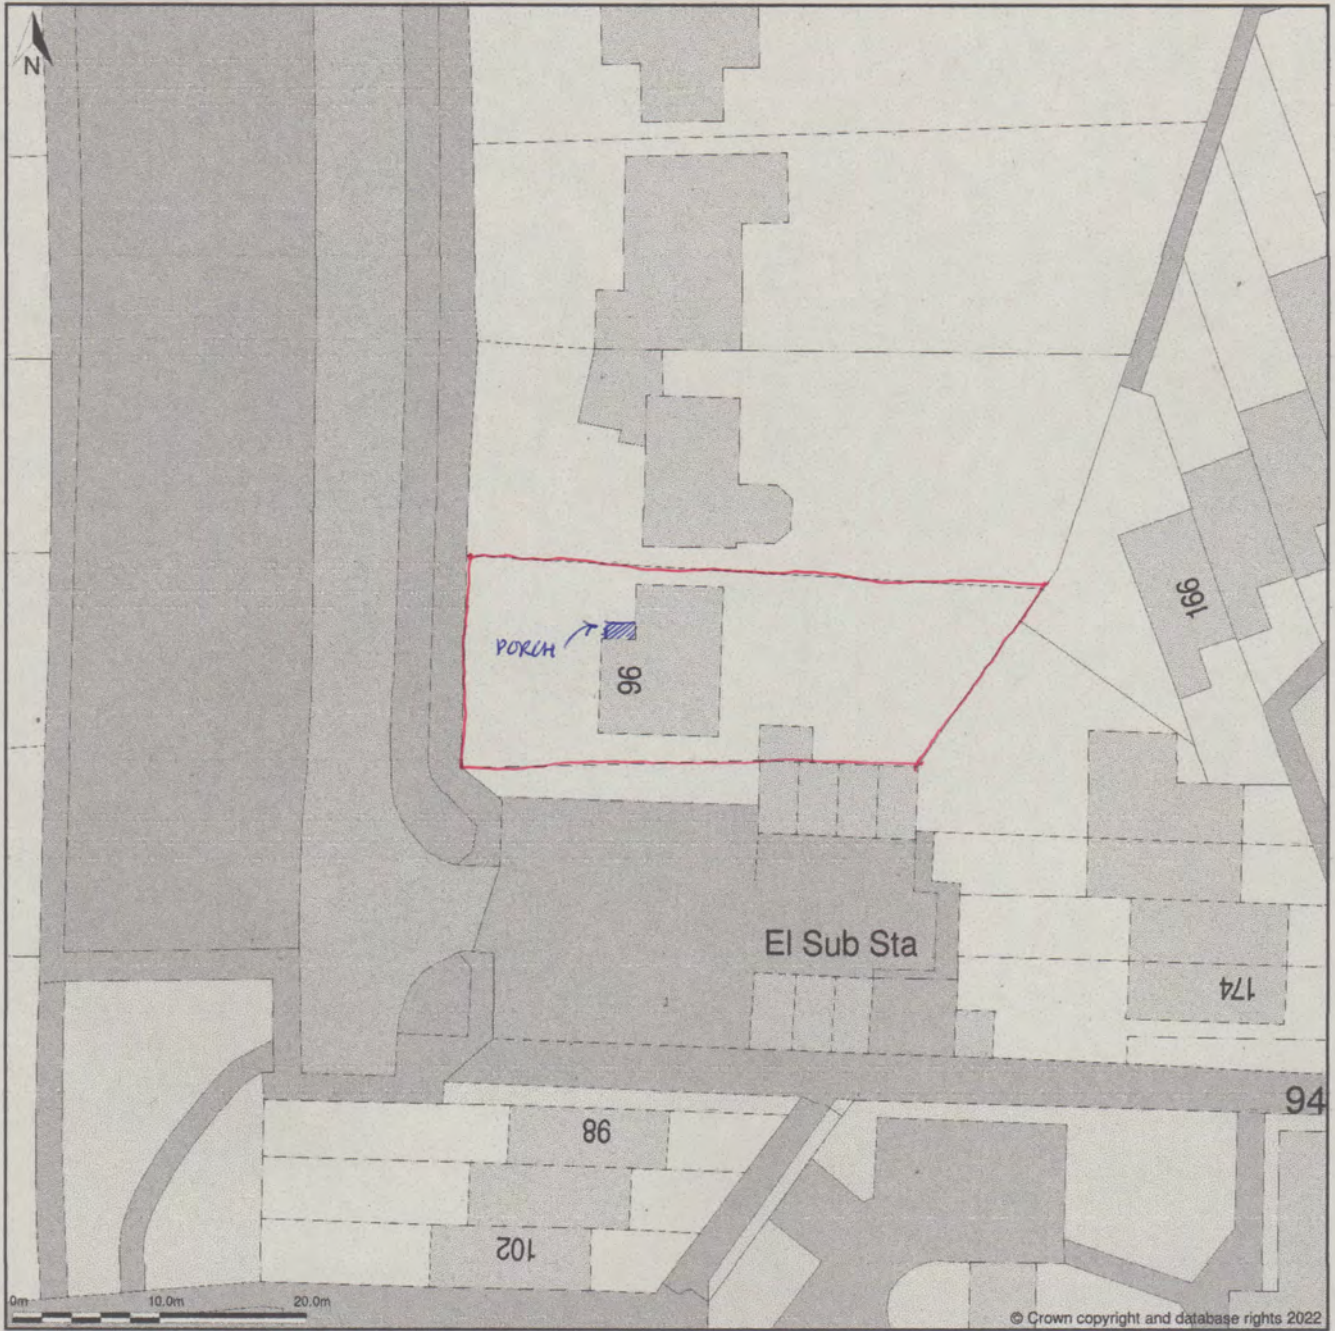


Block Plan shows area bounded by: 522201.97, 231022.97 522291.97, 231112.97 (at a scale of 1:500), OSGridRef: TL22243106. The representation of a road, track or path is no evidence of a right of way. The representation of features as lines is no evidence of a property boundary.

Produced on 13th Jul 2022 from the Ordnance Survey National Geographic Database and incorporating surveyed revision available at this date. Reproduction in whole or part is prohibited without the prior permission of Ordnance Survey. © Crown copyright 2022. Supplied by <https://www.buyaplan.co.uk> digital mapping a licensed Ordnance Survey partner (100053143). Unique plan reference: #00747831-8B6ED2

Ordnance Survey and the OS Symbol are registered trademarks of Ordnance Survey, the national mapping agency of Great Britain. Buy A Plan logo, pdf design and the [www.buyaplan.co.uk](http://www.buyaplan.co.uk) website are Copyright © Pass Inc Ltd 2022





96 WILLIAM WAY - LETCHWORTH  
PROPOSED PORCH. 1:50

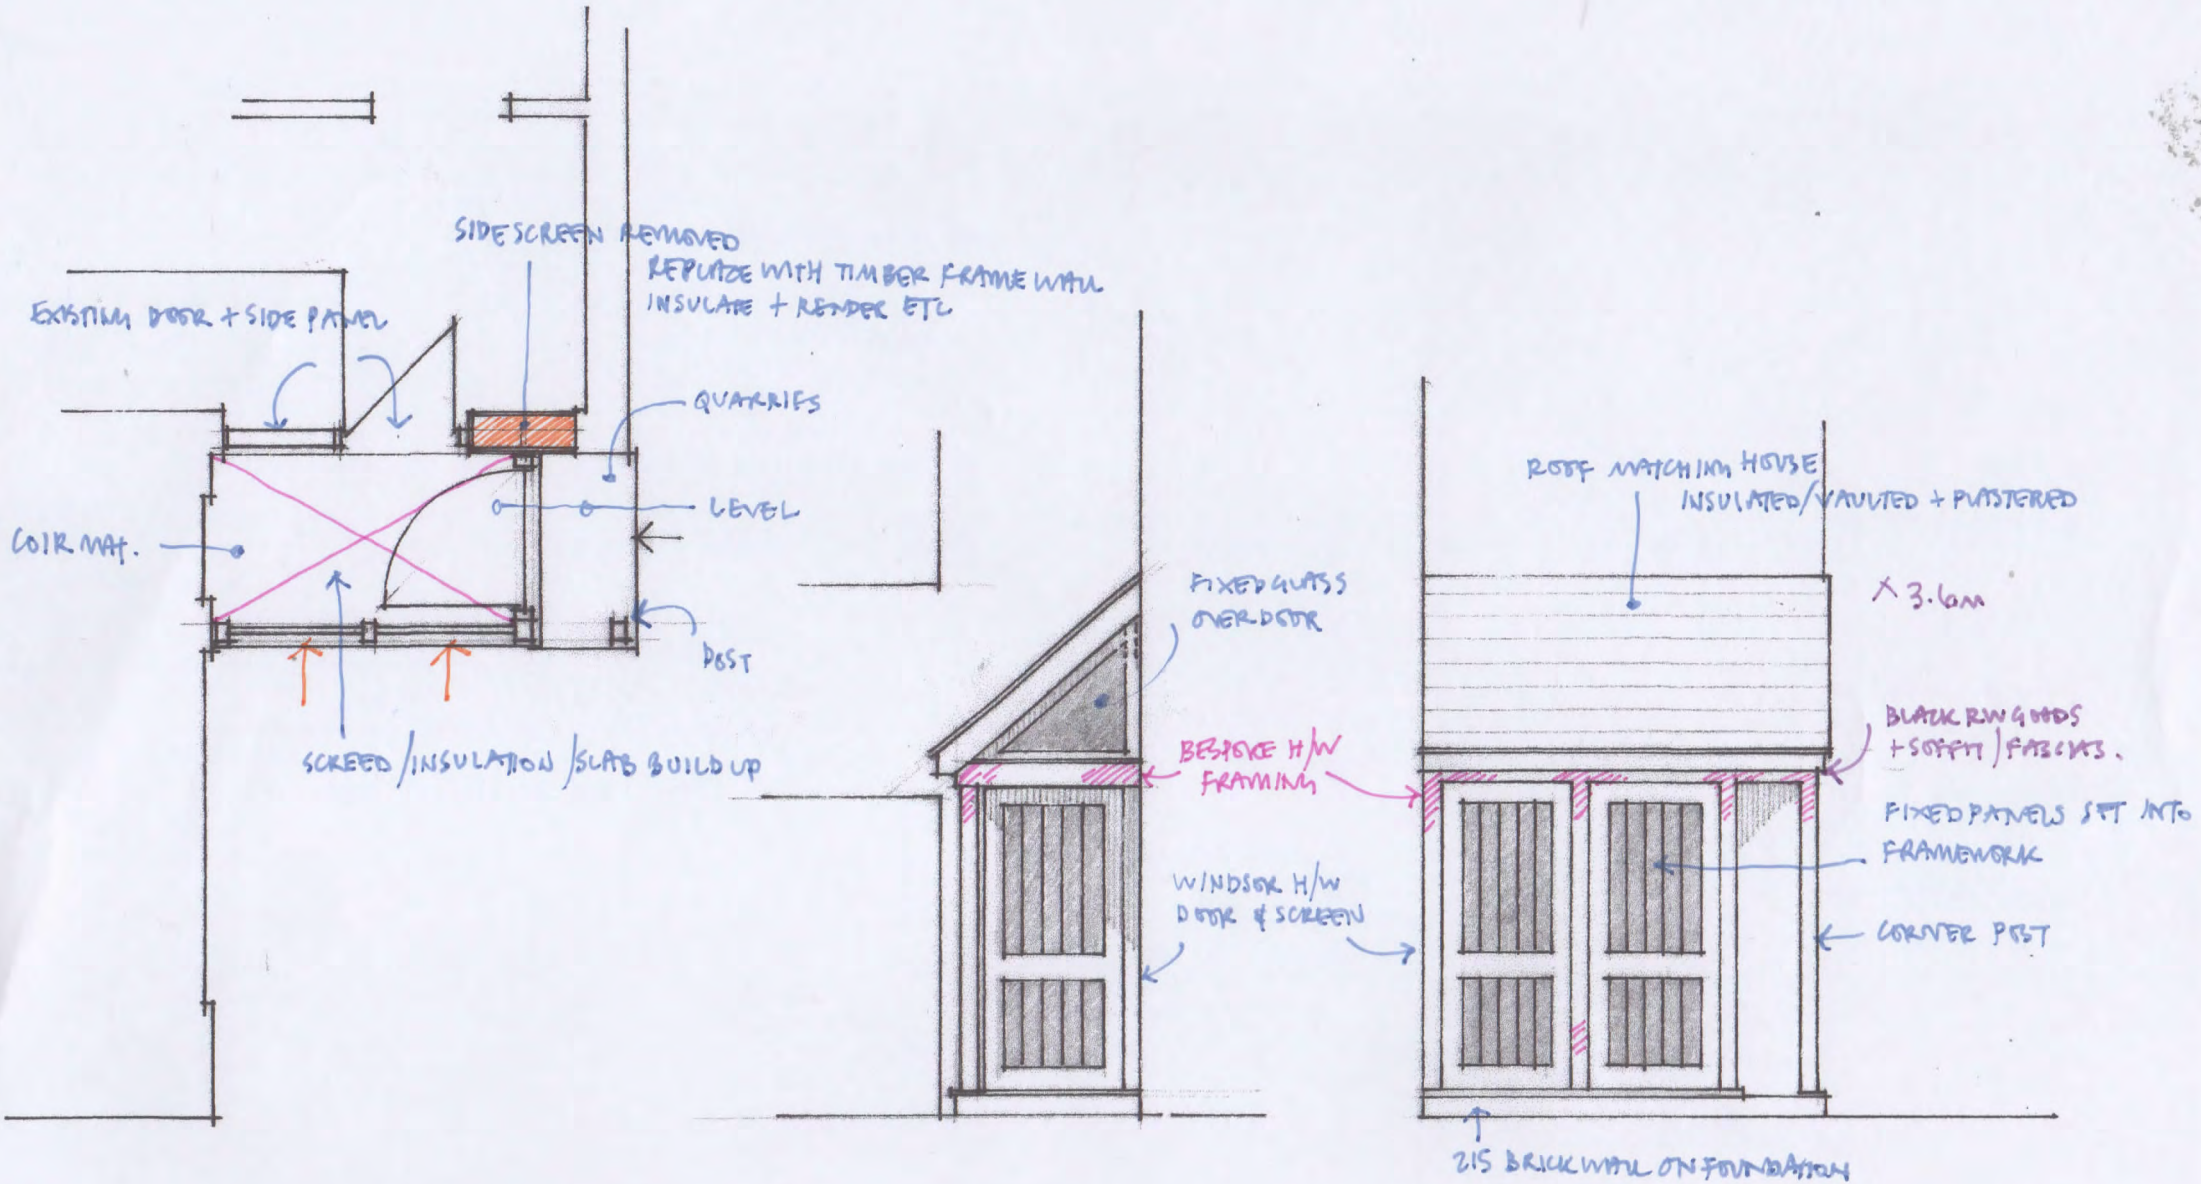





96 WILLIAM WYLL LETCHWORTH  
EXISTING PLAN + ELEVATIONS  
OF PORCH AREA. 1:50

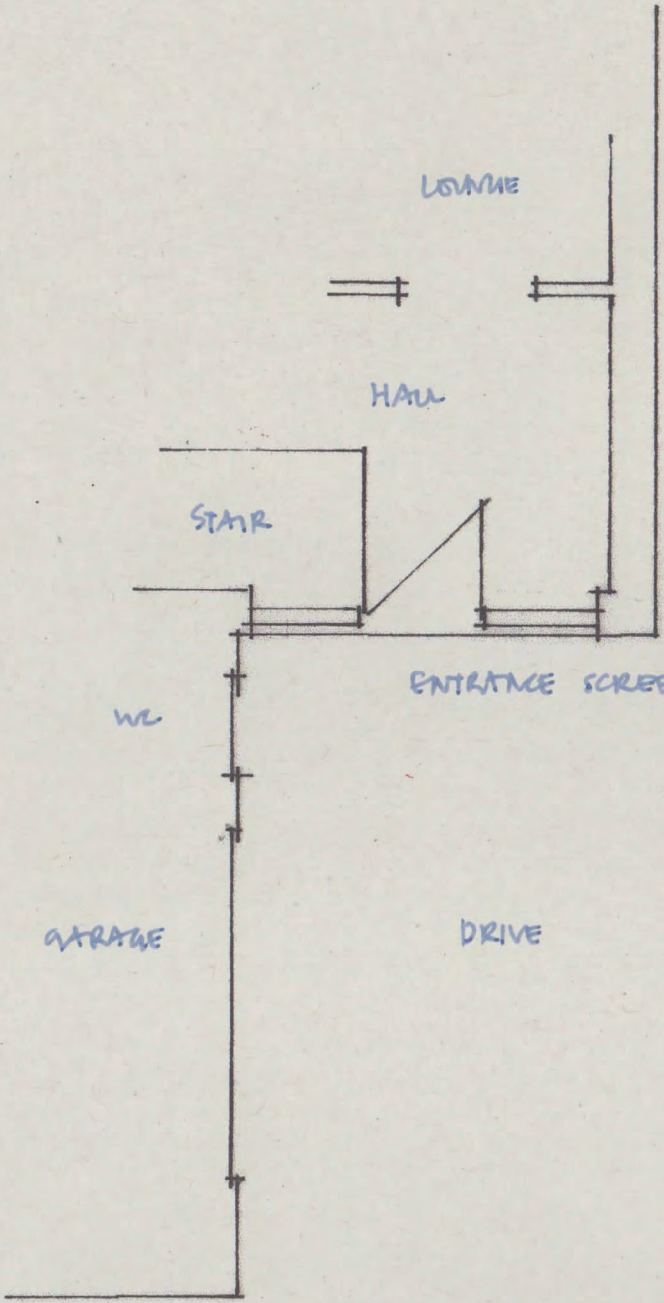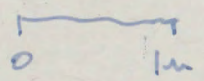

PLAN

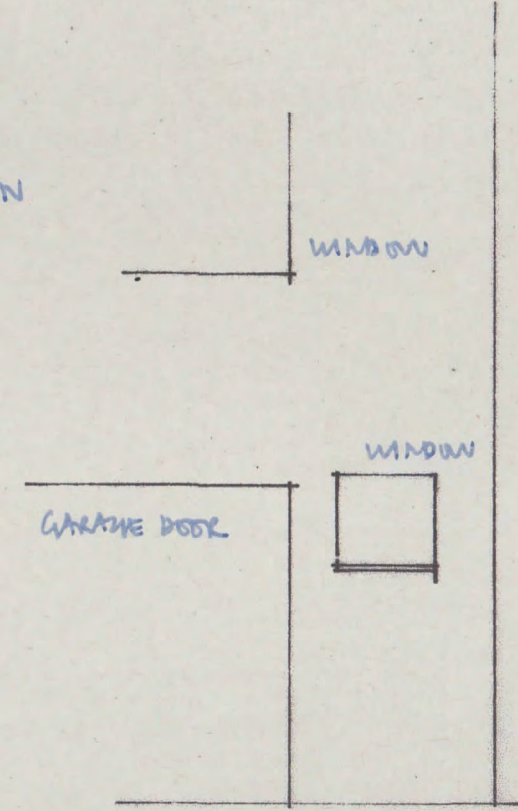

PARTIAL FRONT GARAGE

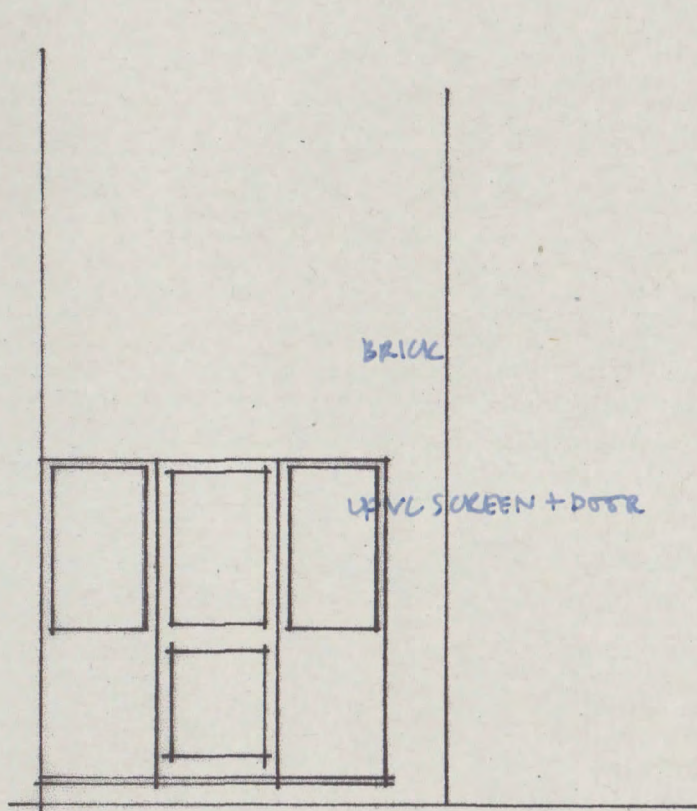

ENTRANCE SCREEN