



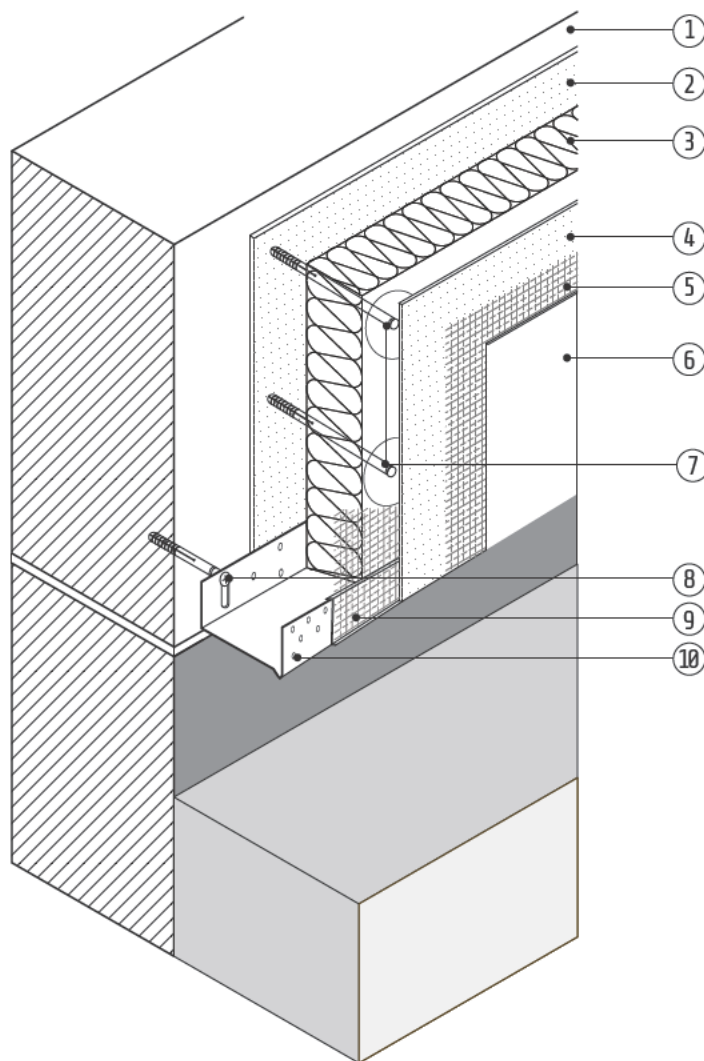

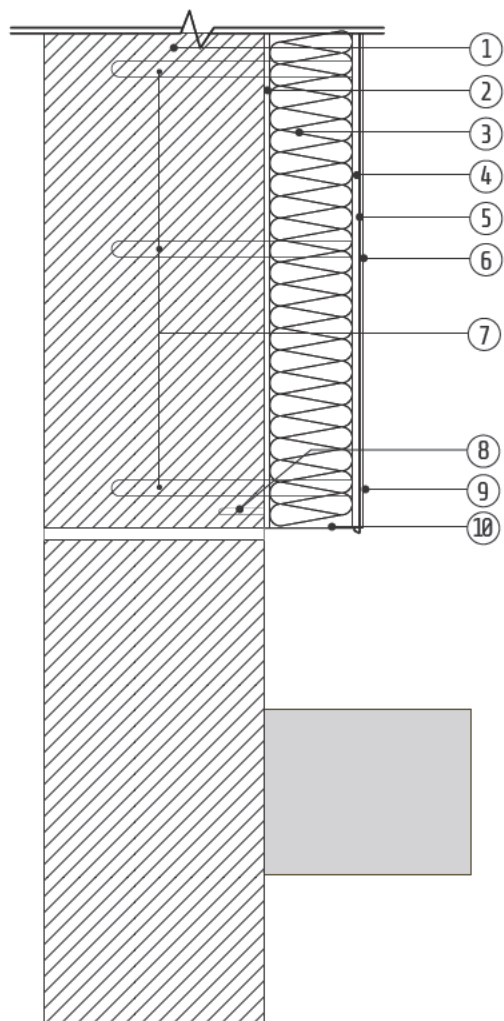



- 1.Solid wall
- 2.Adhesive
- 3.Insulation
- 4.Scrim/Basecoat
- 5.Fibreglass mesh
- 6.Render
- 7.Mechanical fixings*
- 8.Starter track fixing
- 9.Clip on profile with mesh
- 10.Starter track

DRAWING TITLE: EWI Pro thin coat insulation system

DRAWING No: EP-001

DATE: 01-05-2014

SCALE: NTS

* for fixing patterns please refer to EP000 and EP000