



Site Plan 1:500

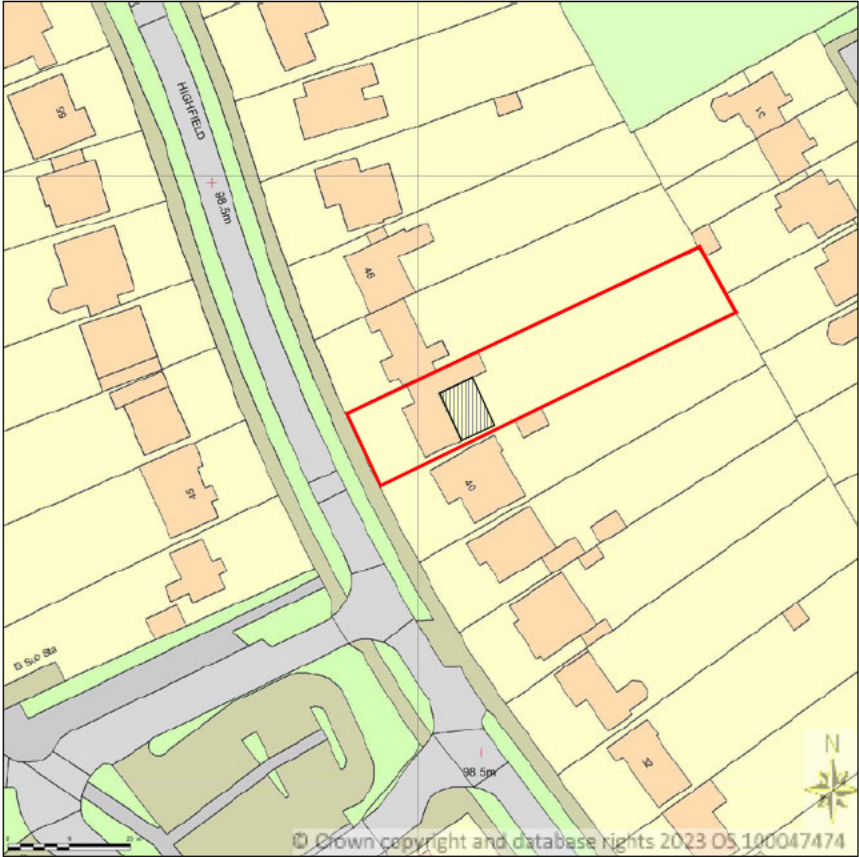


Location Plan 1:1250



1:1250 Scale Bar

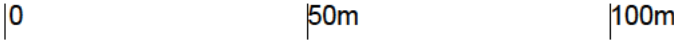


1:500 Scale Bar

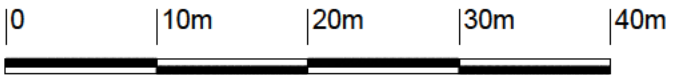


Project		
42 Highfield, Letchworth Garden City, Hertfordshire		
Title		
Proposed Double Storey Rear Extension		
Date	Scale	Status
Feb. 2023	1:1250 1:500	Planning
2023 / 10 / 03		A3



First Floor Plan 1:50

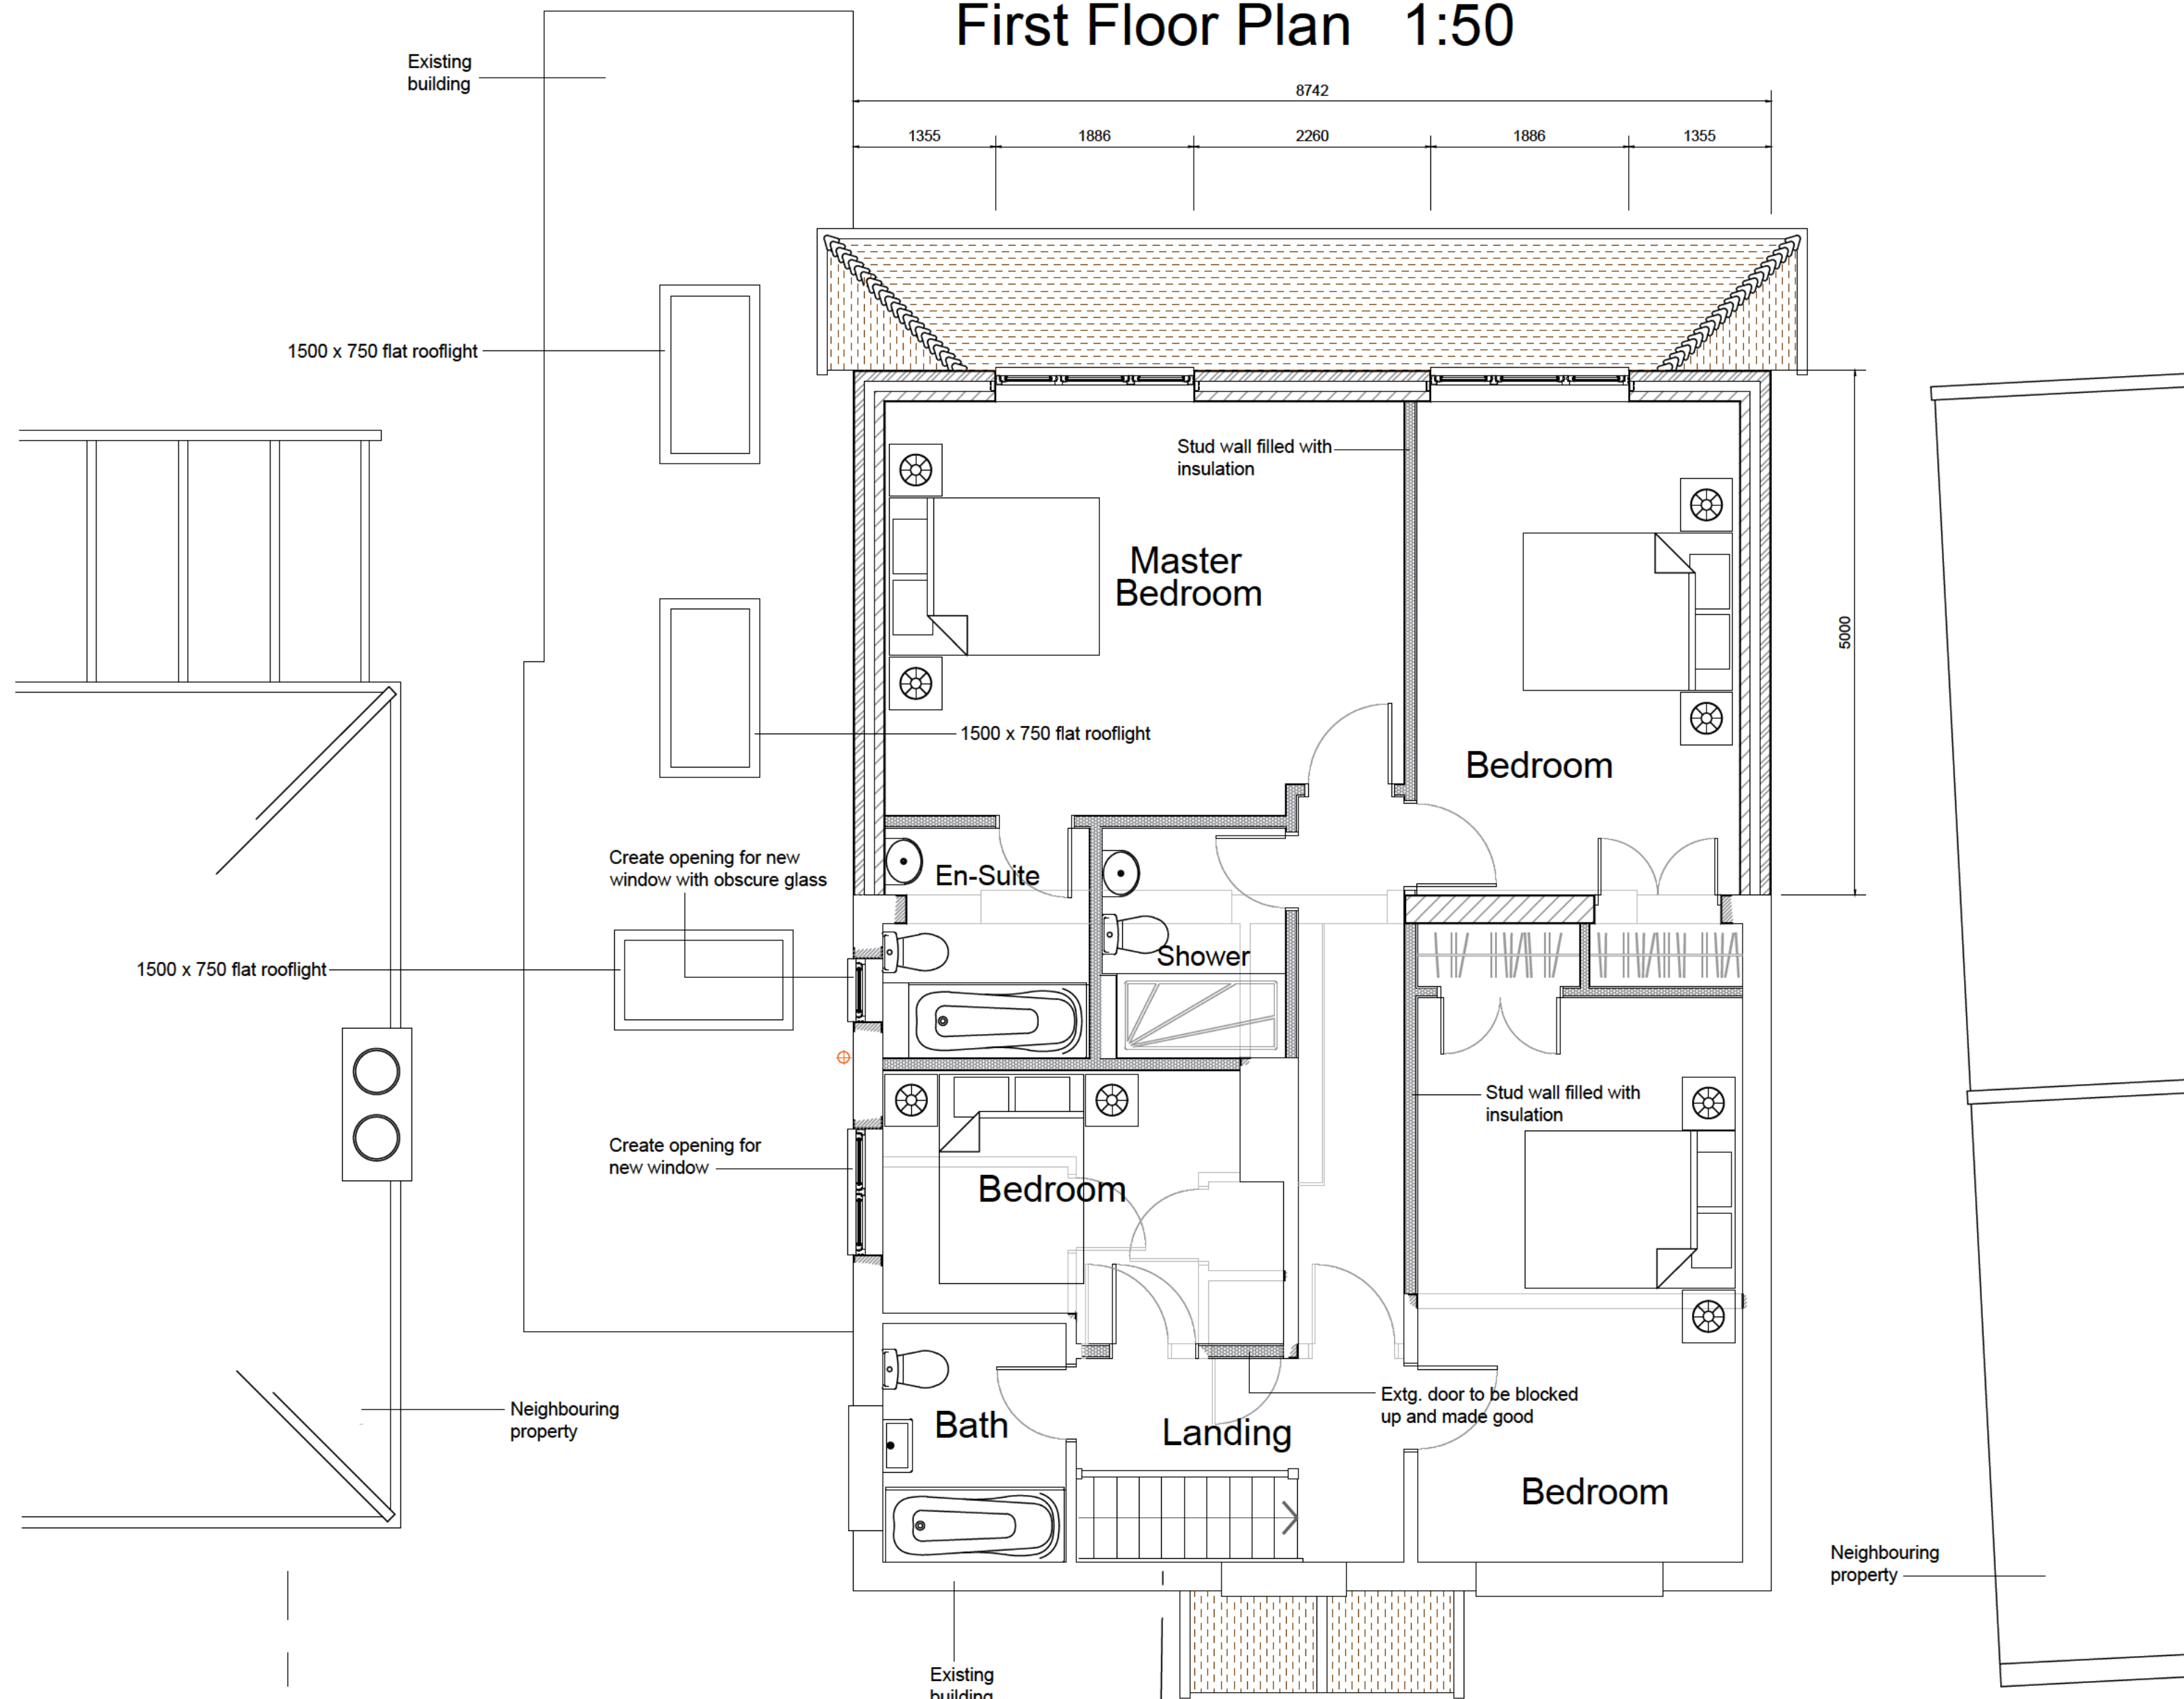

Proposed Roof Plan 1:50

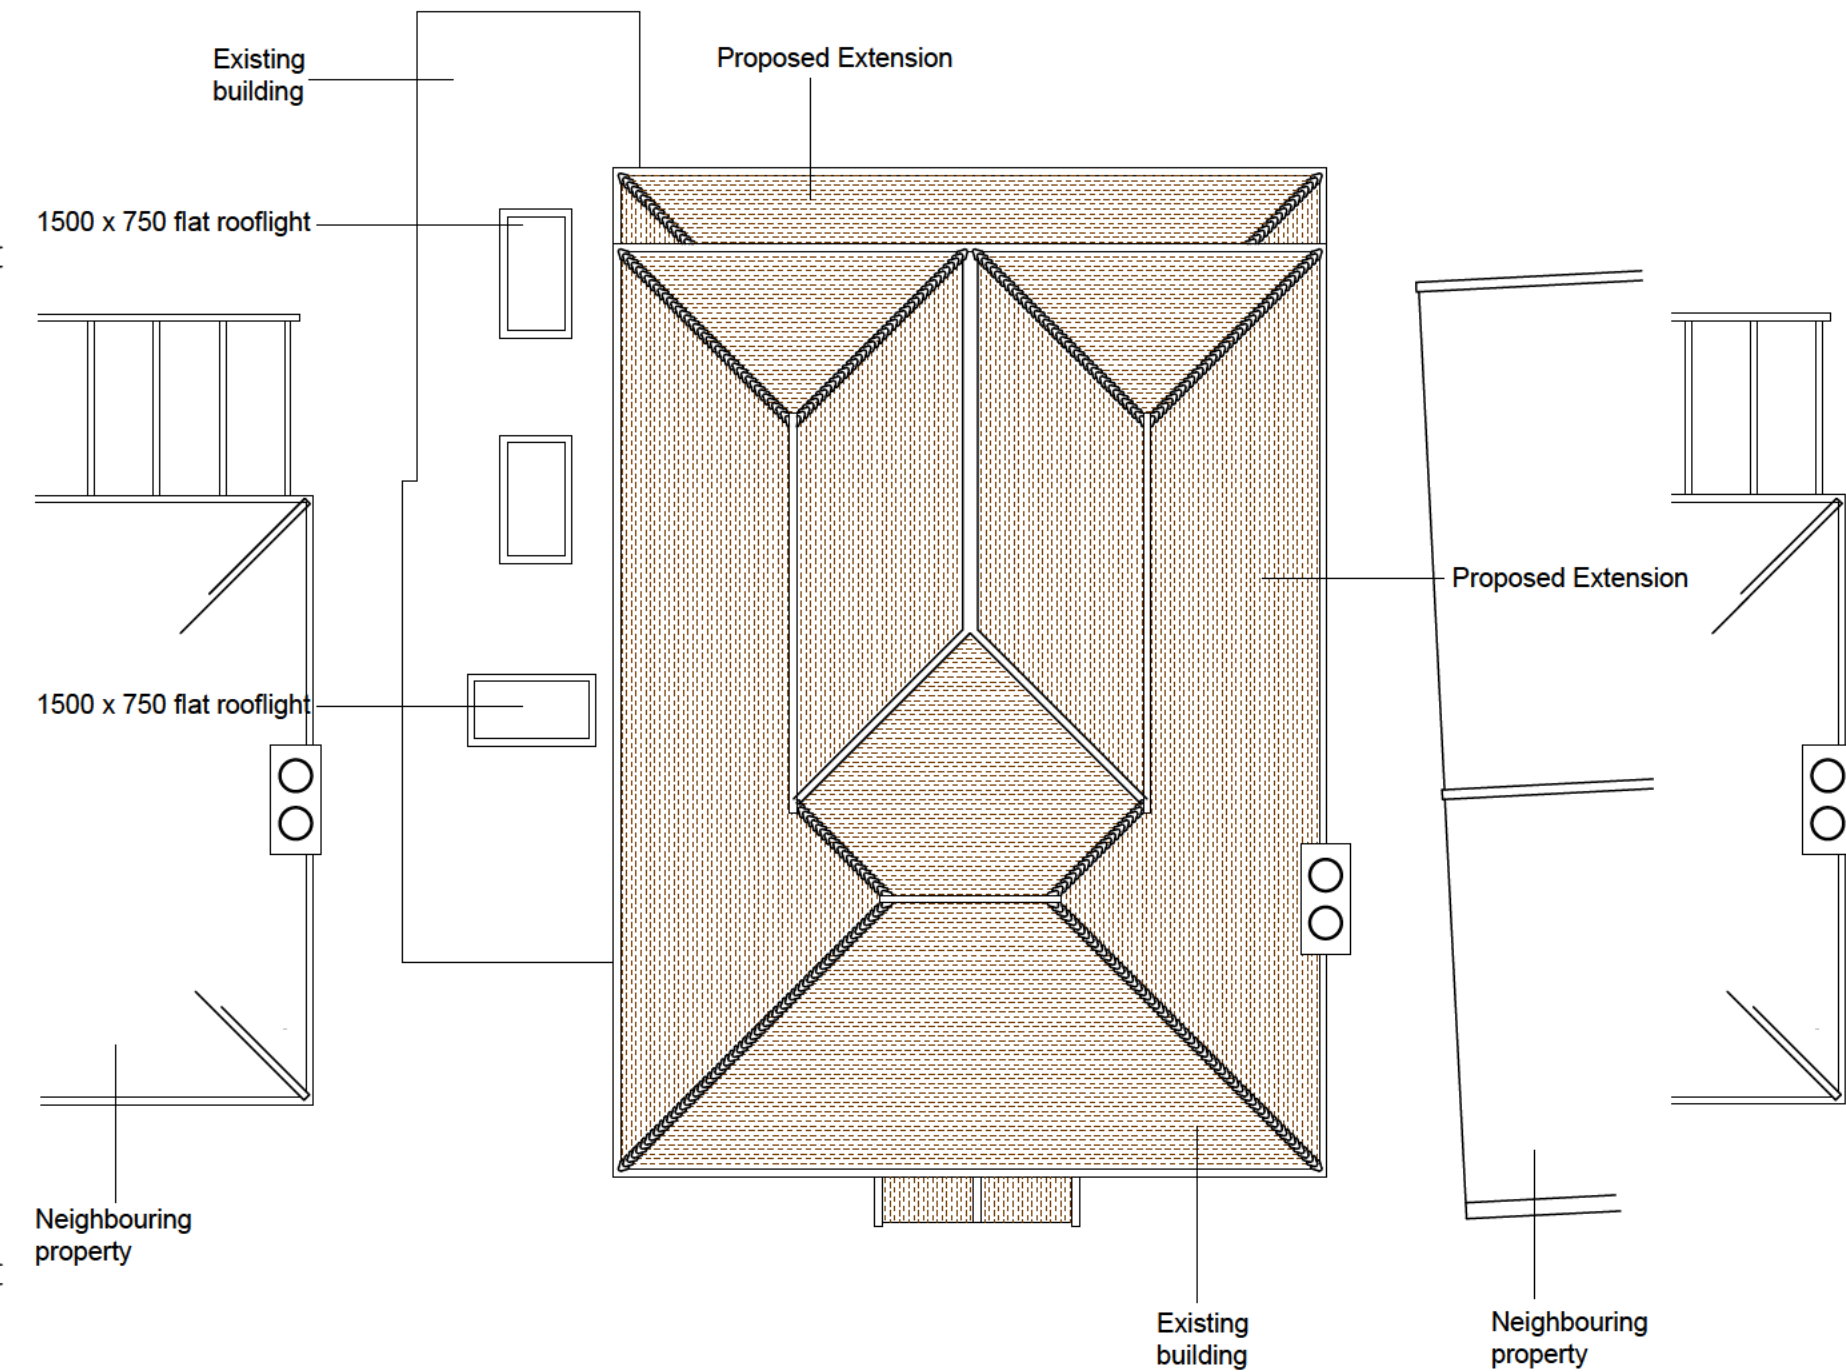

Existing Roof Plan 1:50

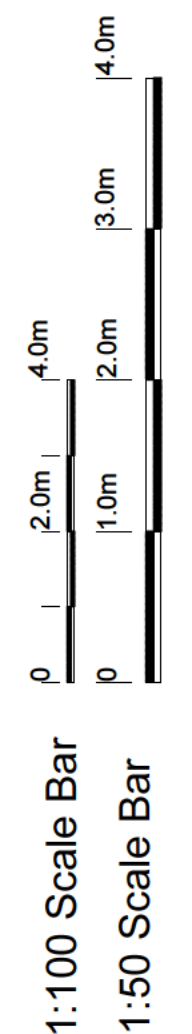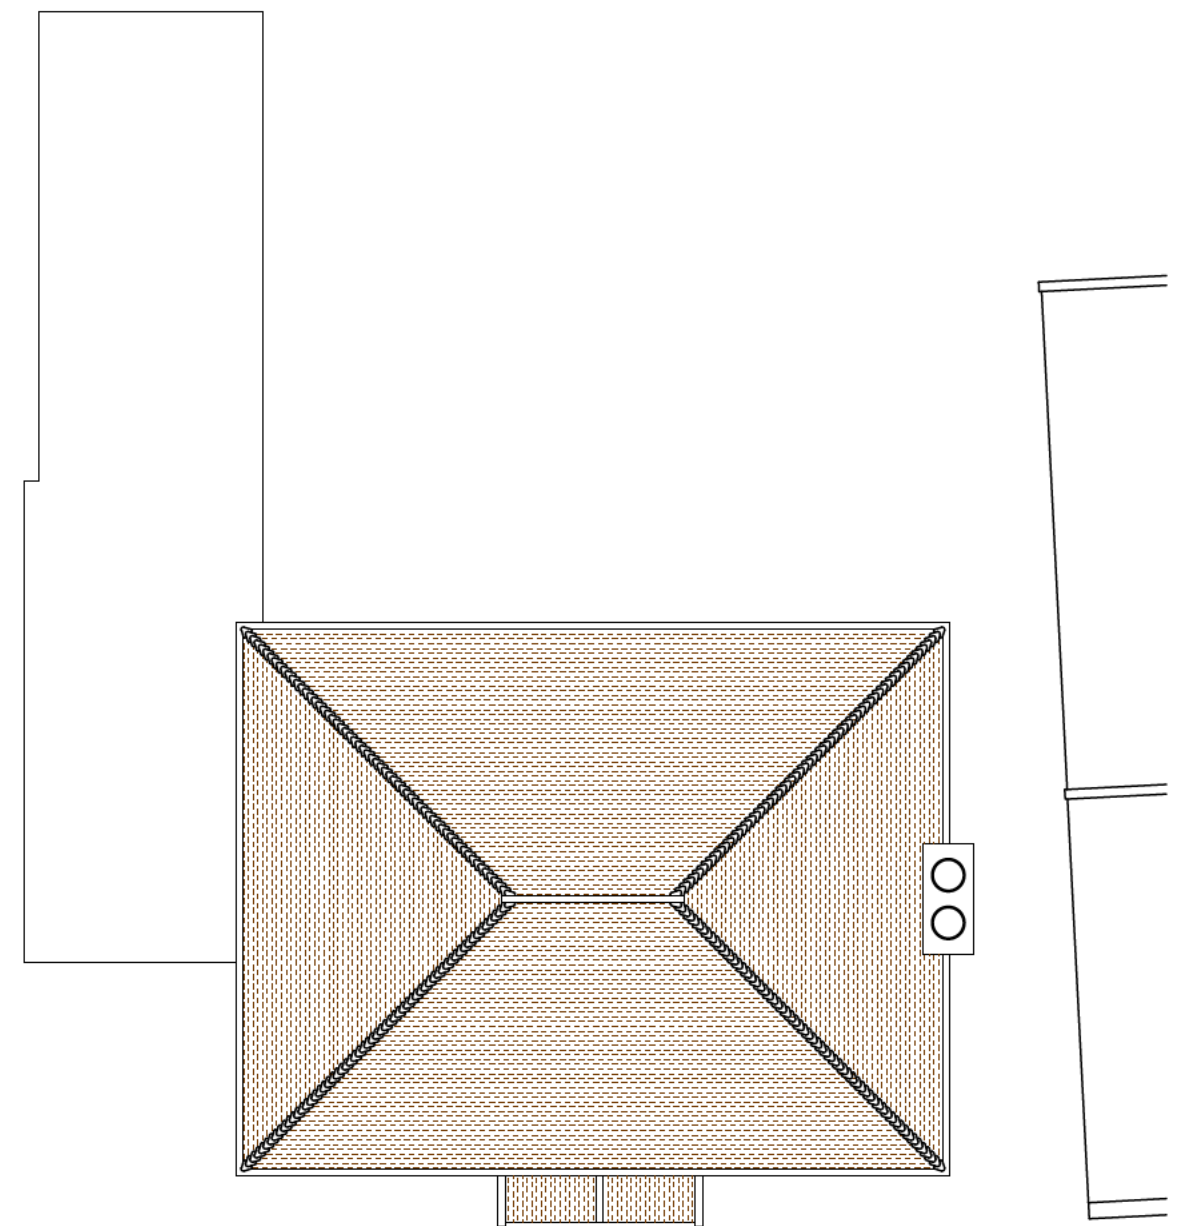


Existing Elevations 1:100



Front


Side

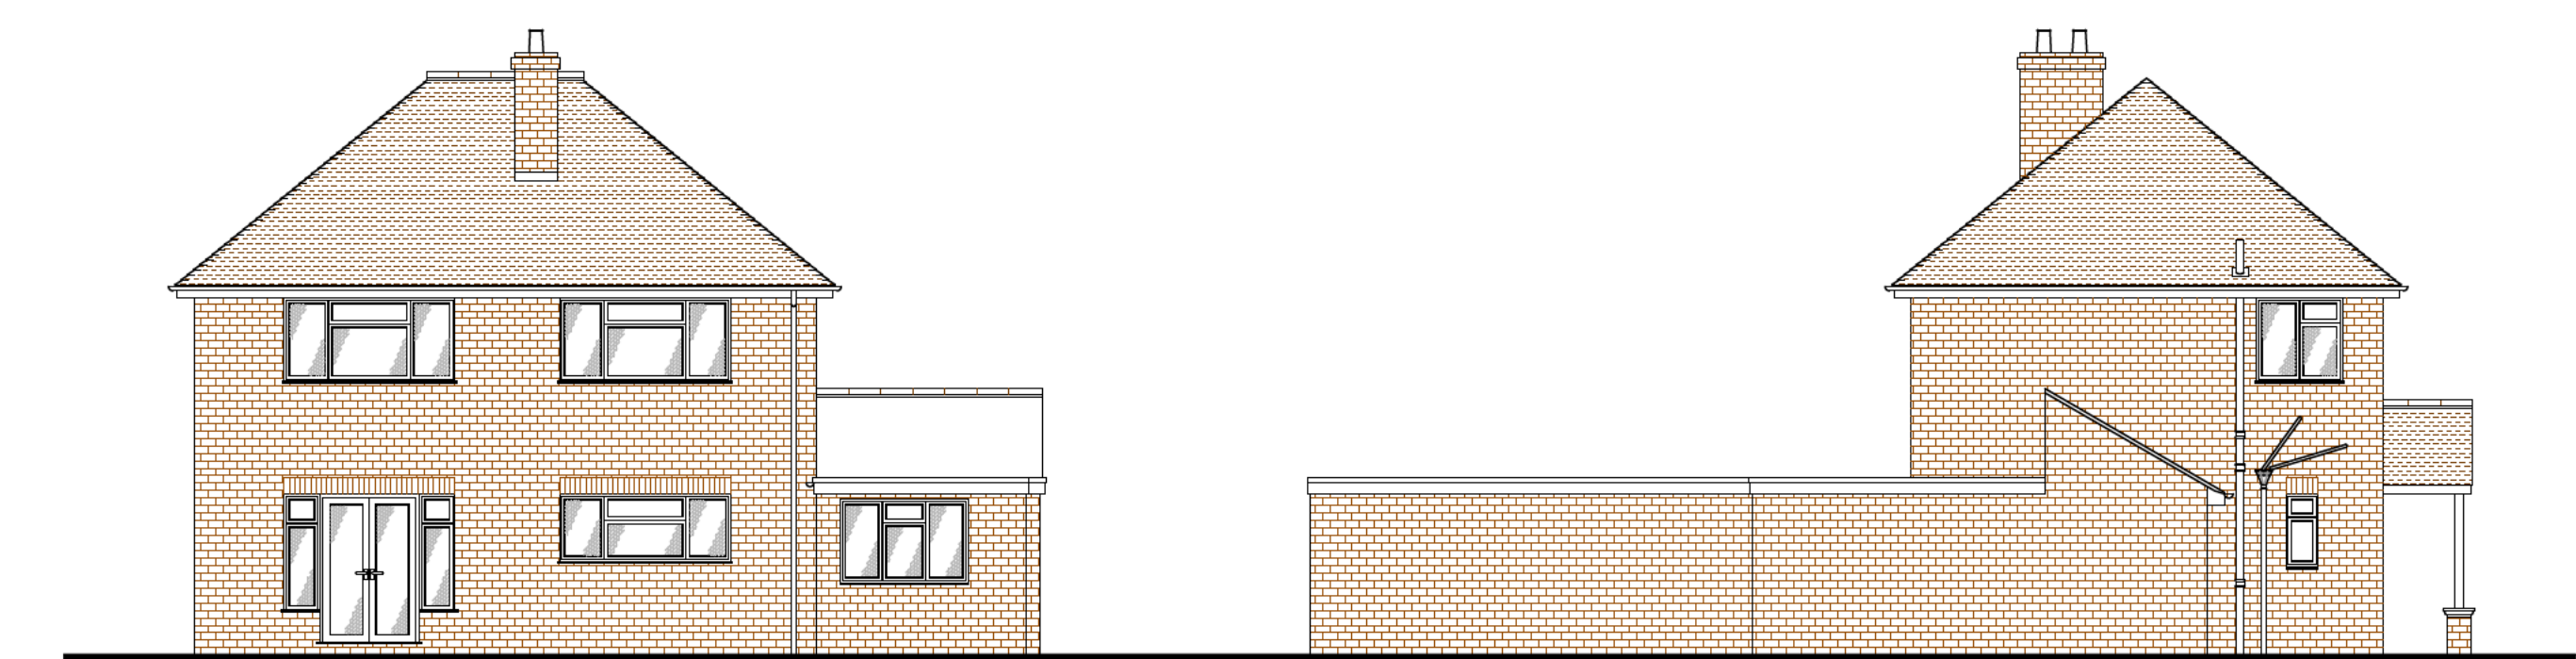


Rear

Side



Existing Ground Floor Plan 1:100

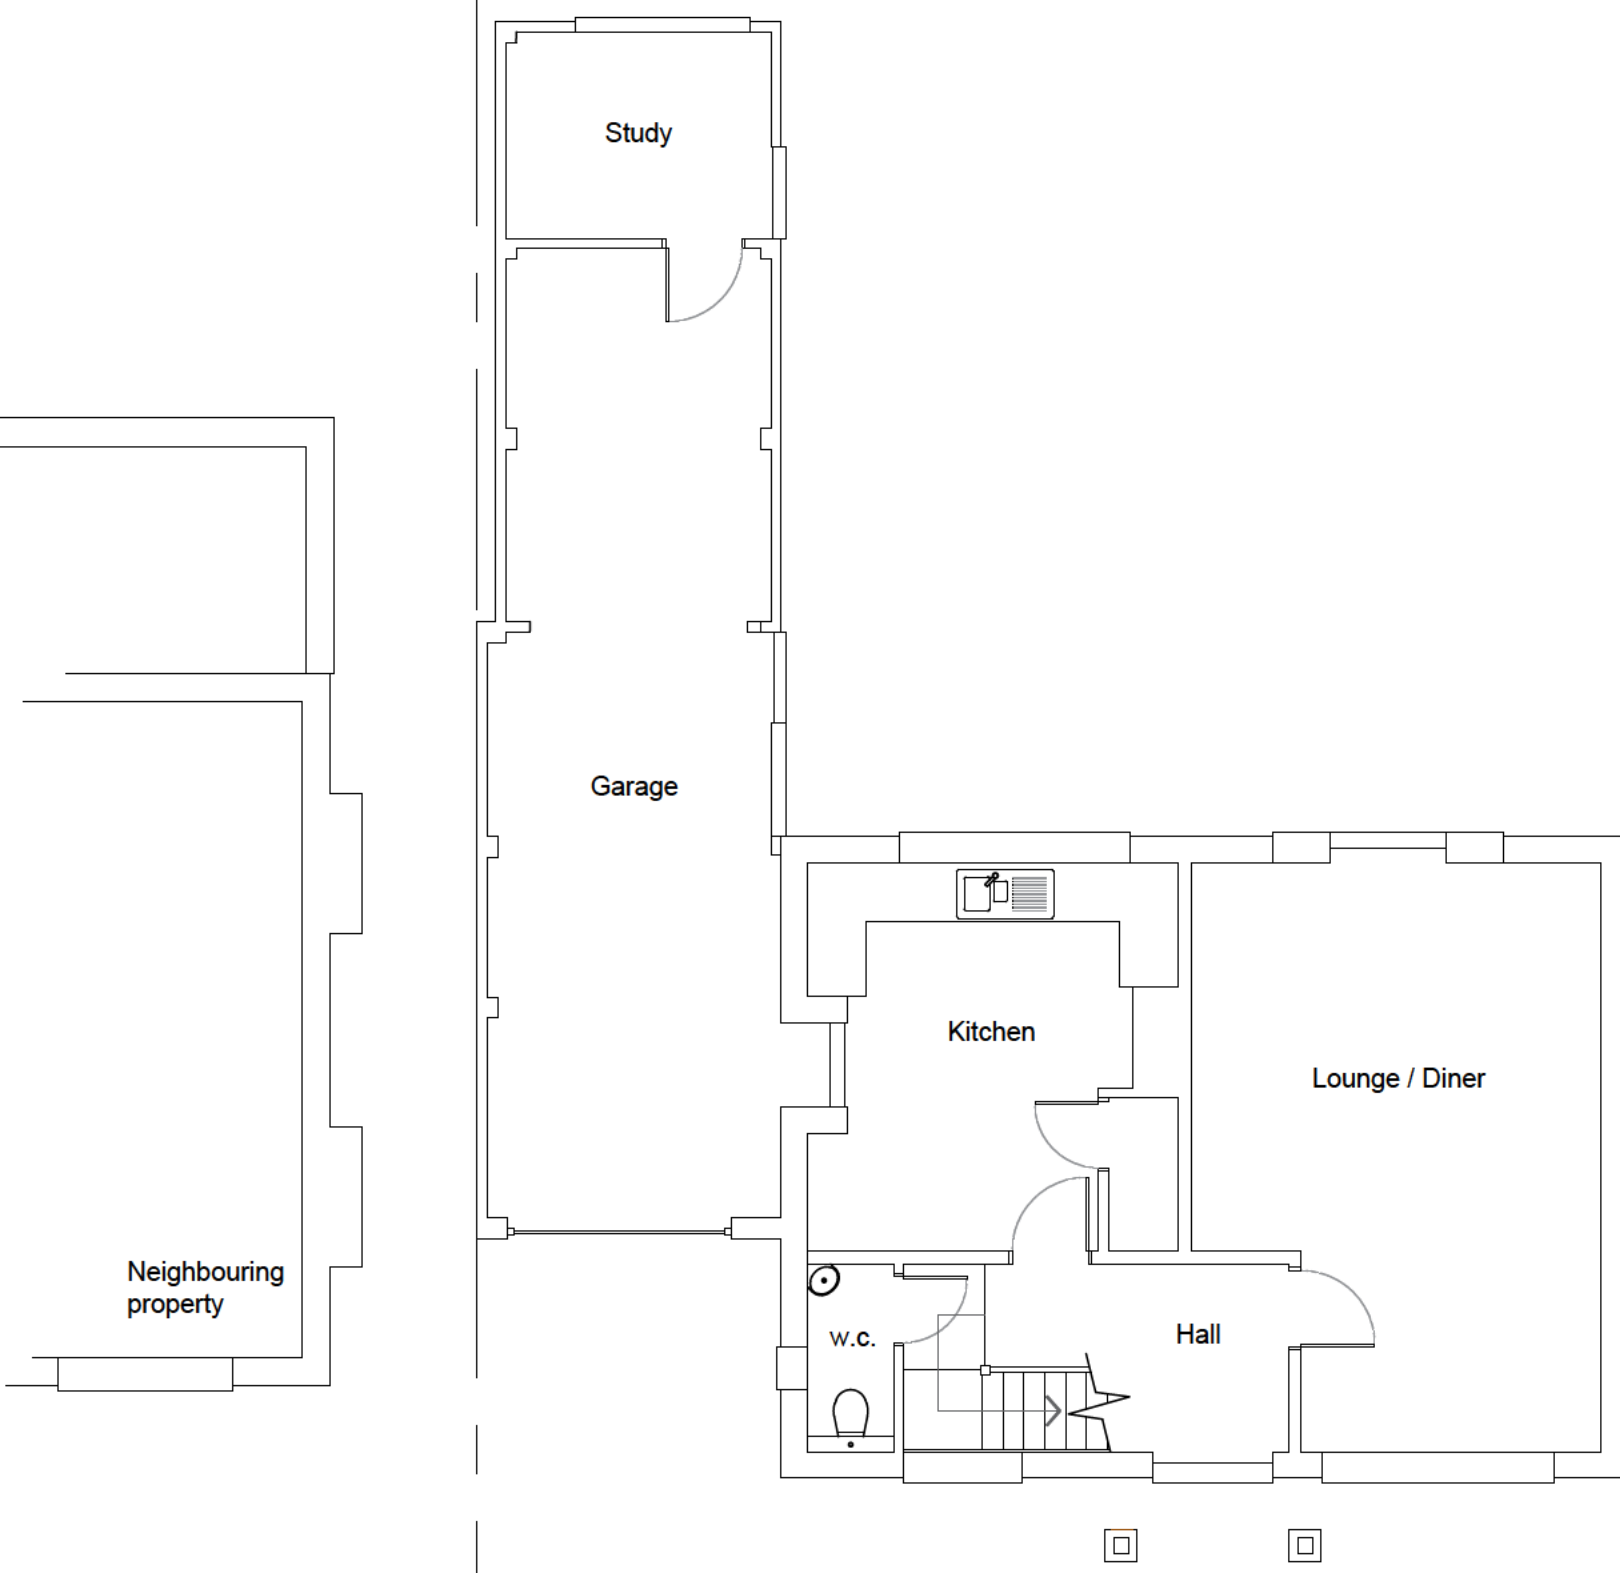


Existing First Floor Plan 1:100

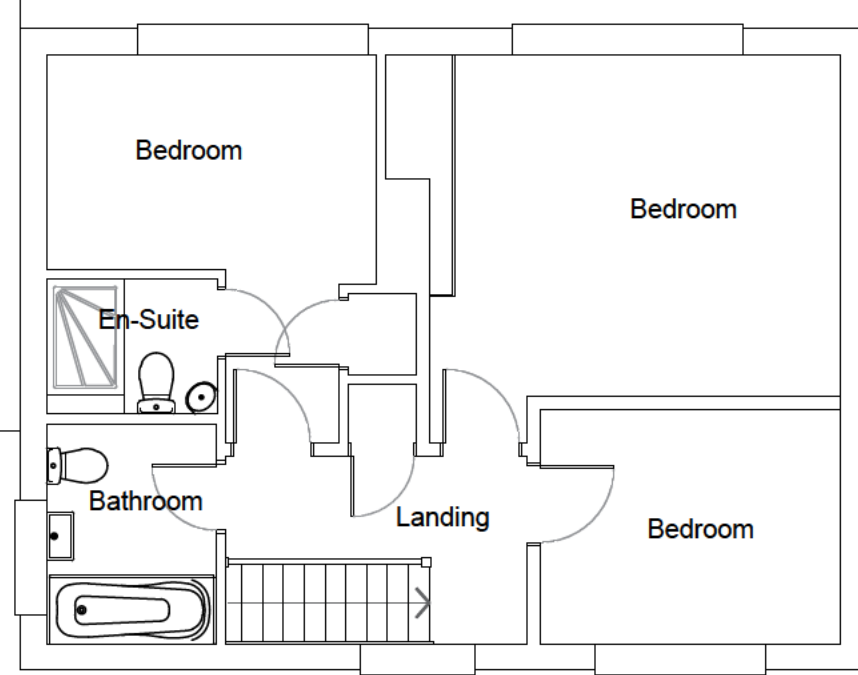

Ground Floor Plan 1:50

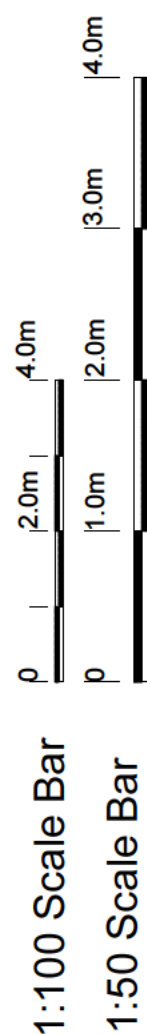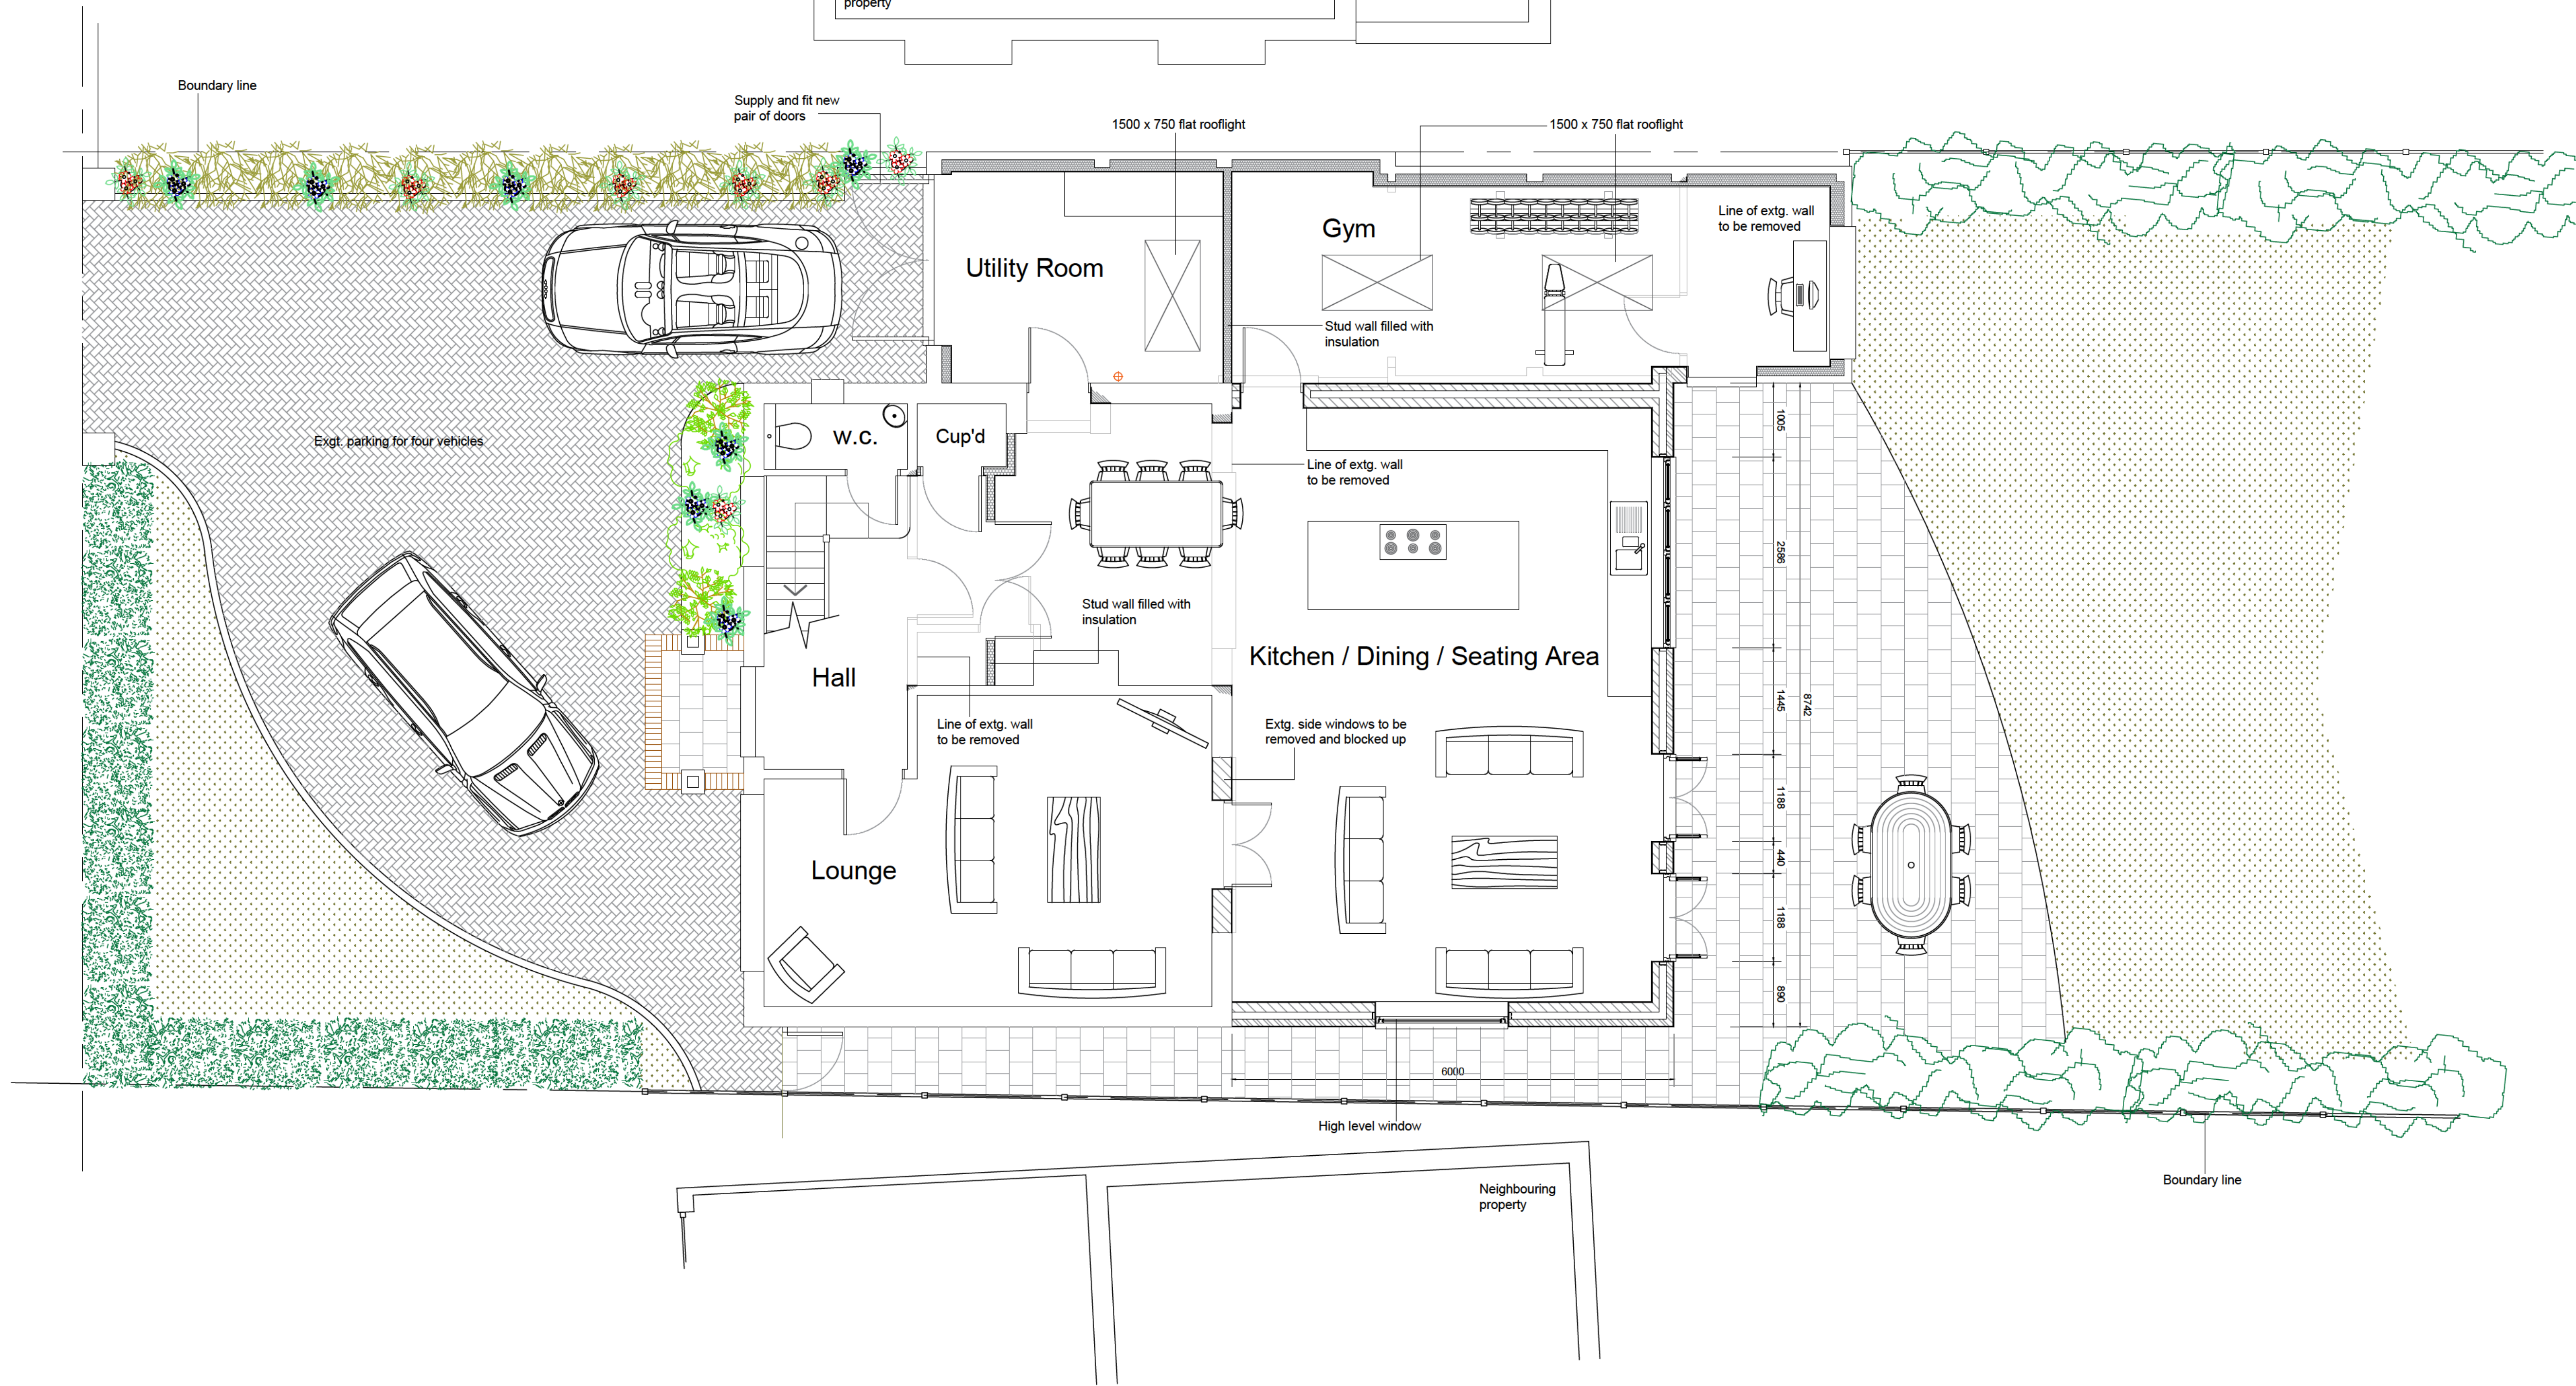

Proposed Elevations 1:100

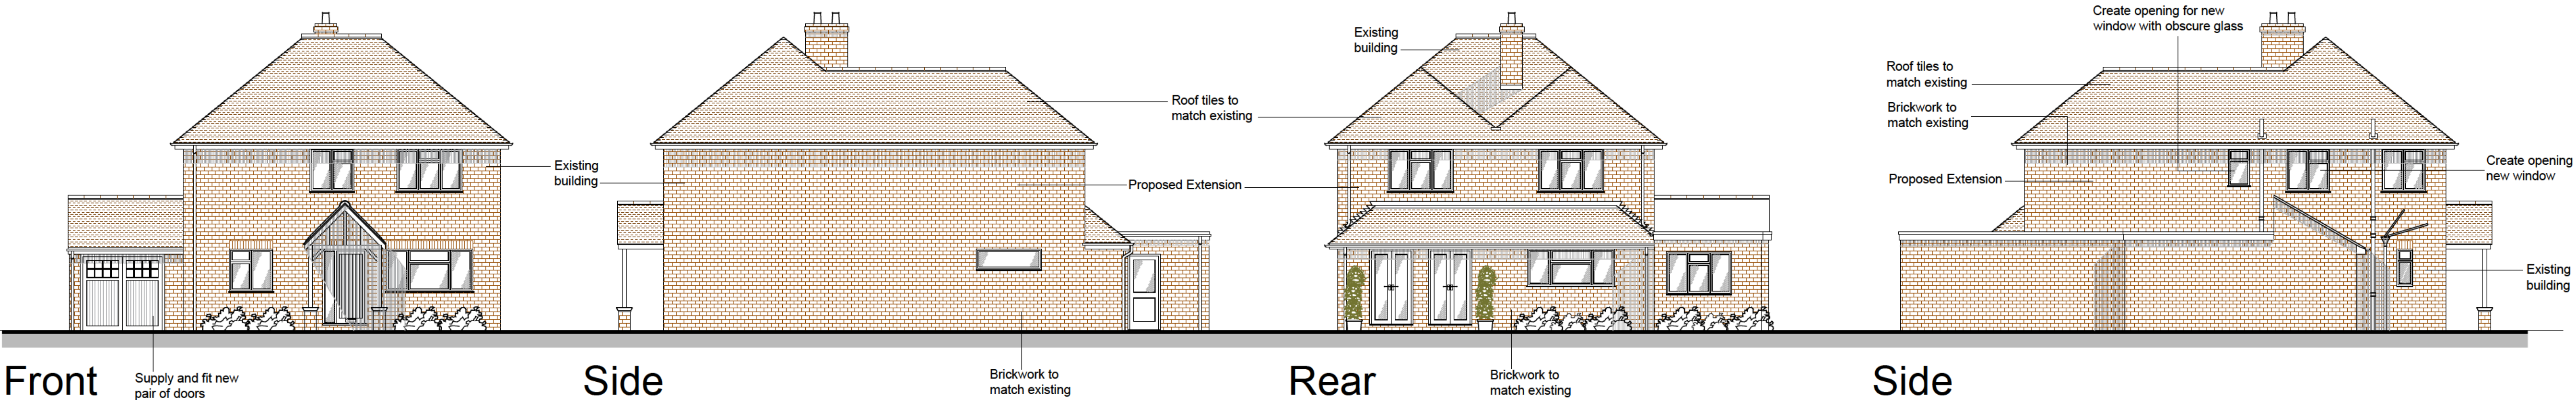

Project		
42 Highfield, Letchworth Garden City, Hertfordshire		
Title		
Proposed Double Storey Rear Extension		
Date	Scale	Status
Feb. 2023	Not to Scale	Planning
2023 / 10 / 01		A1